

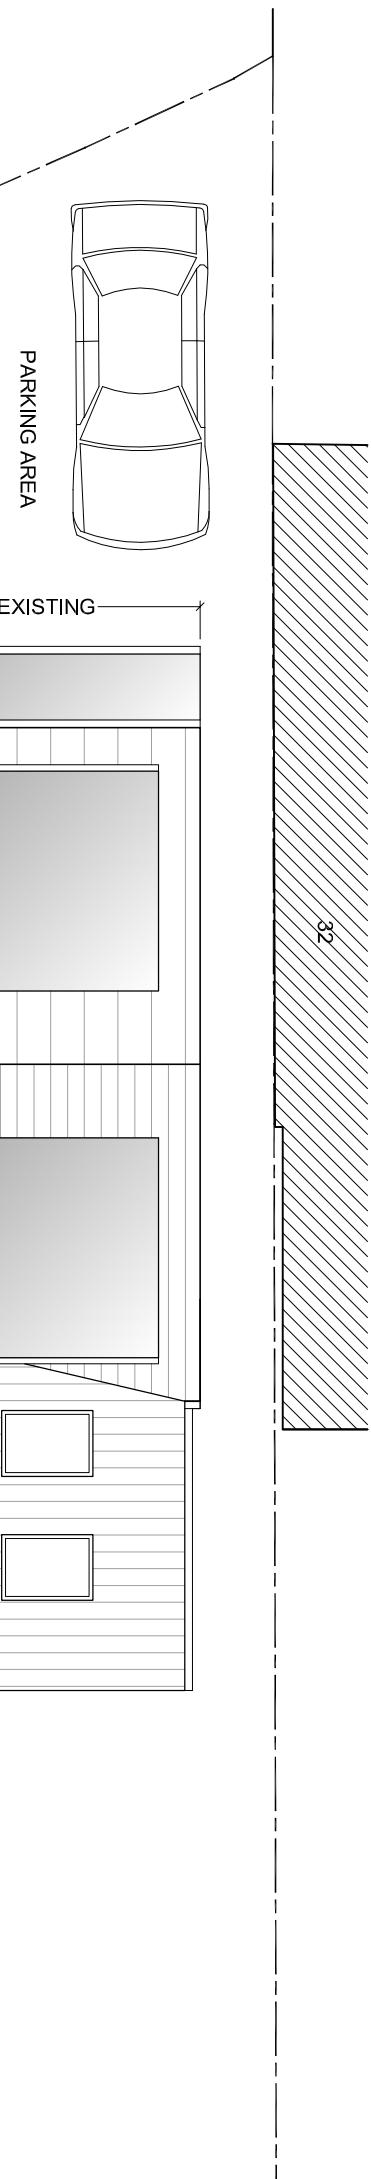


EXISTING SITE PLAN

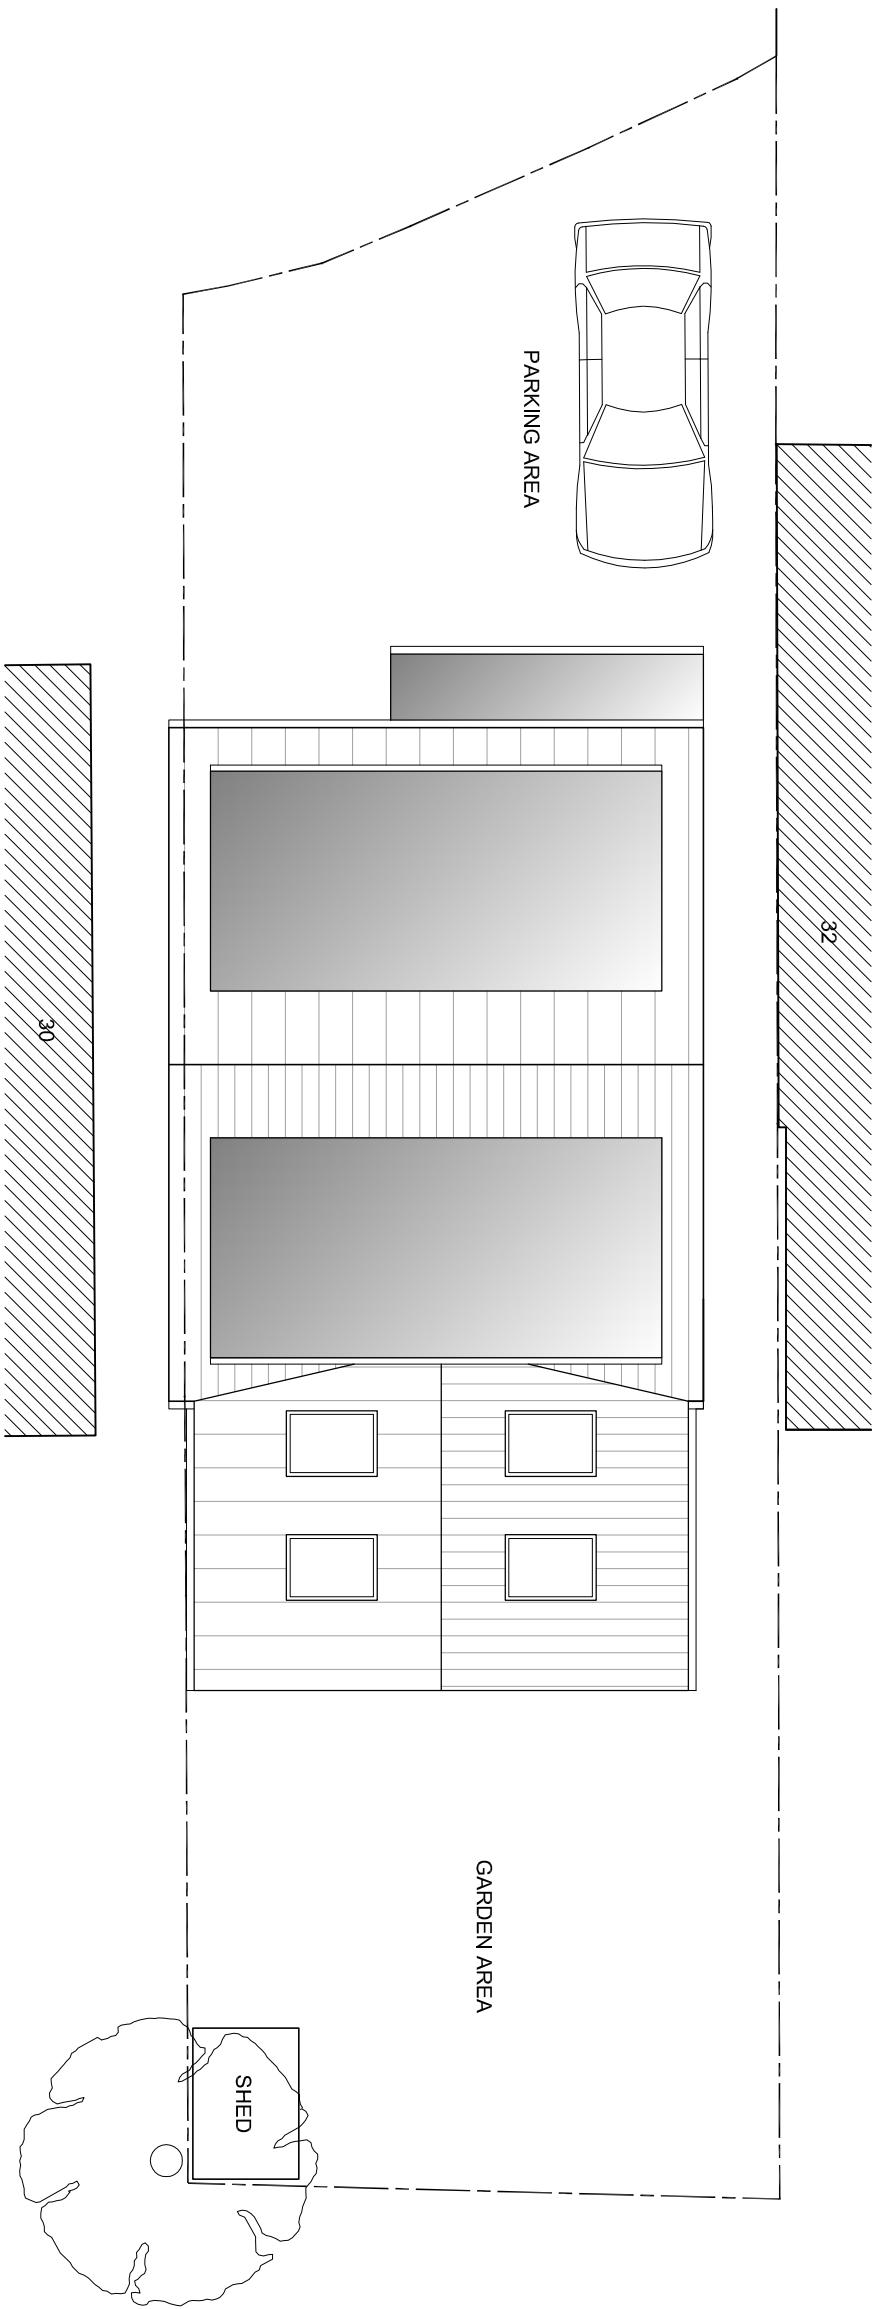

PROPOSED SITE PLAN

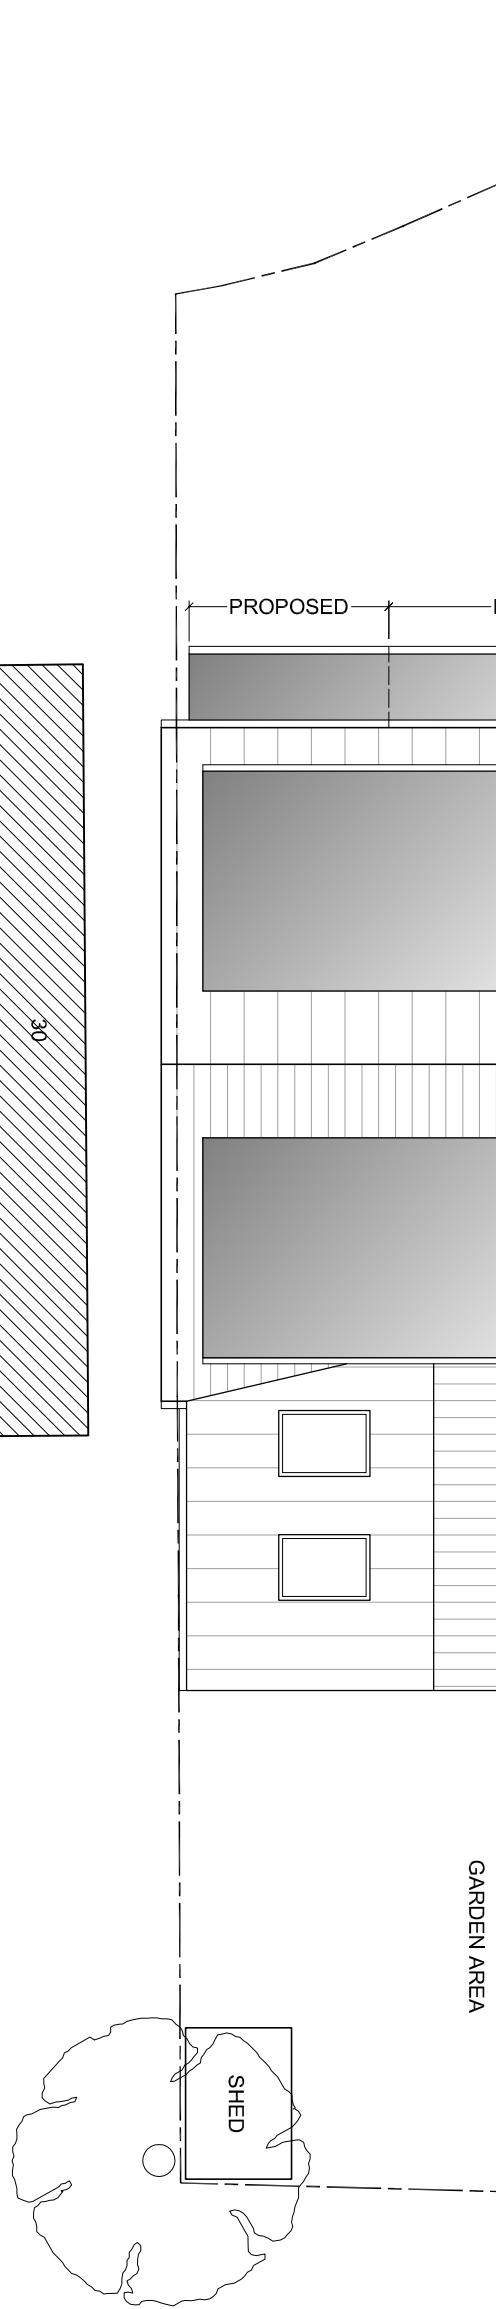

bernard murray design
chartered architect

WWW.BMURRAYDESIGN.CO.UK

78 BRIDGE ROAD, MIDDLESEX UB8 2OW

TEL: 07988 477174 EMAIL: BMURRAYDESIGN@YAHOO.CO.UK

PROJECT
31 SYLVANIA CLOSE
UXBRIDGE
UB10 0BH

CLIENT
MR IASSEN KIROV

DRAWING
EXISTING AND PROPOSED
SITE PLAN

SCALE 1:100 @ A3	DRAWING NUMBER 1088-21	REV. A
DATE OCT 2022		
DRAWN BM		