


32

BOUNDARY LINE

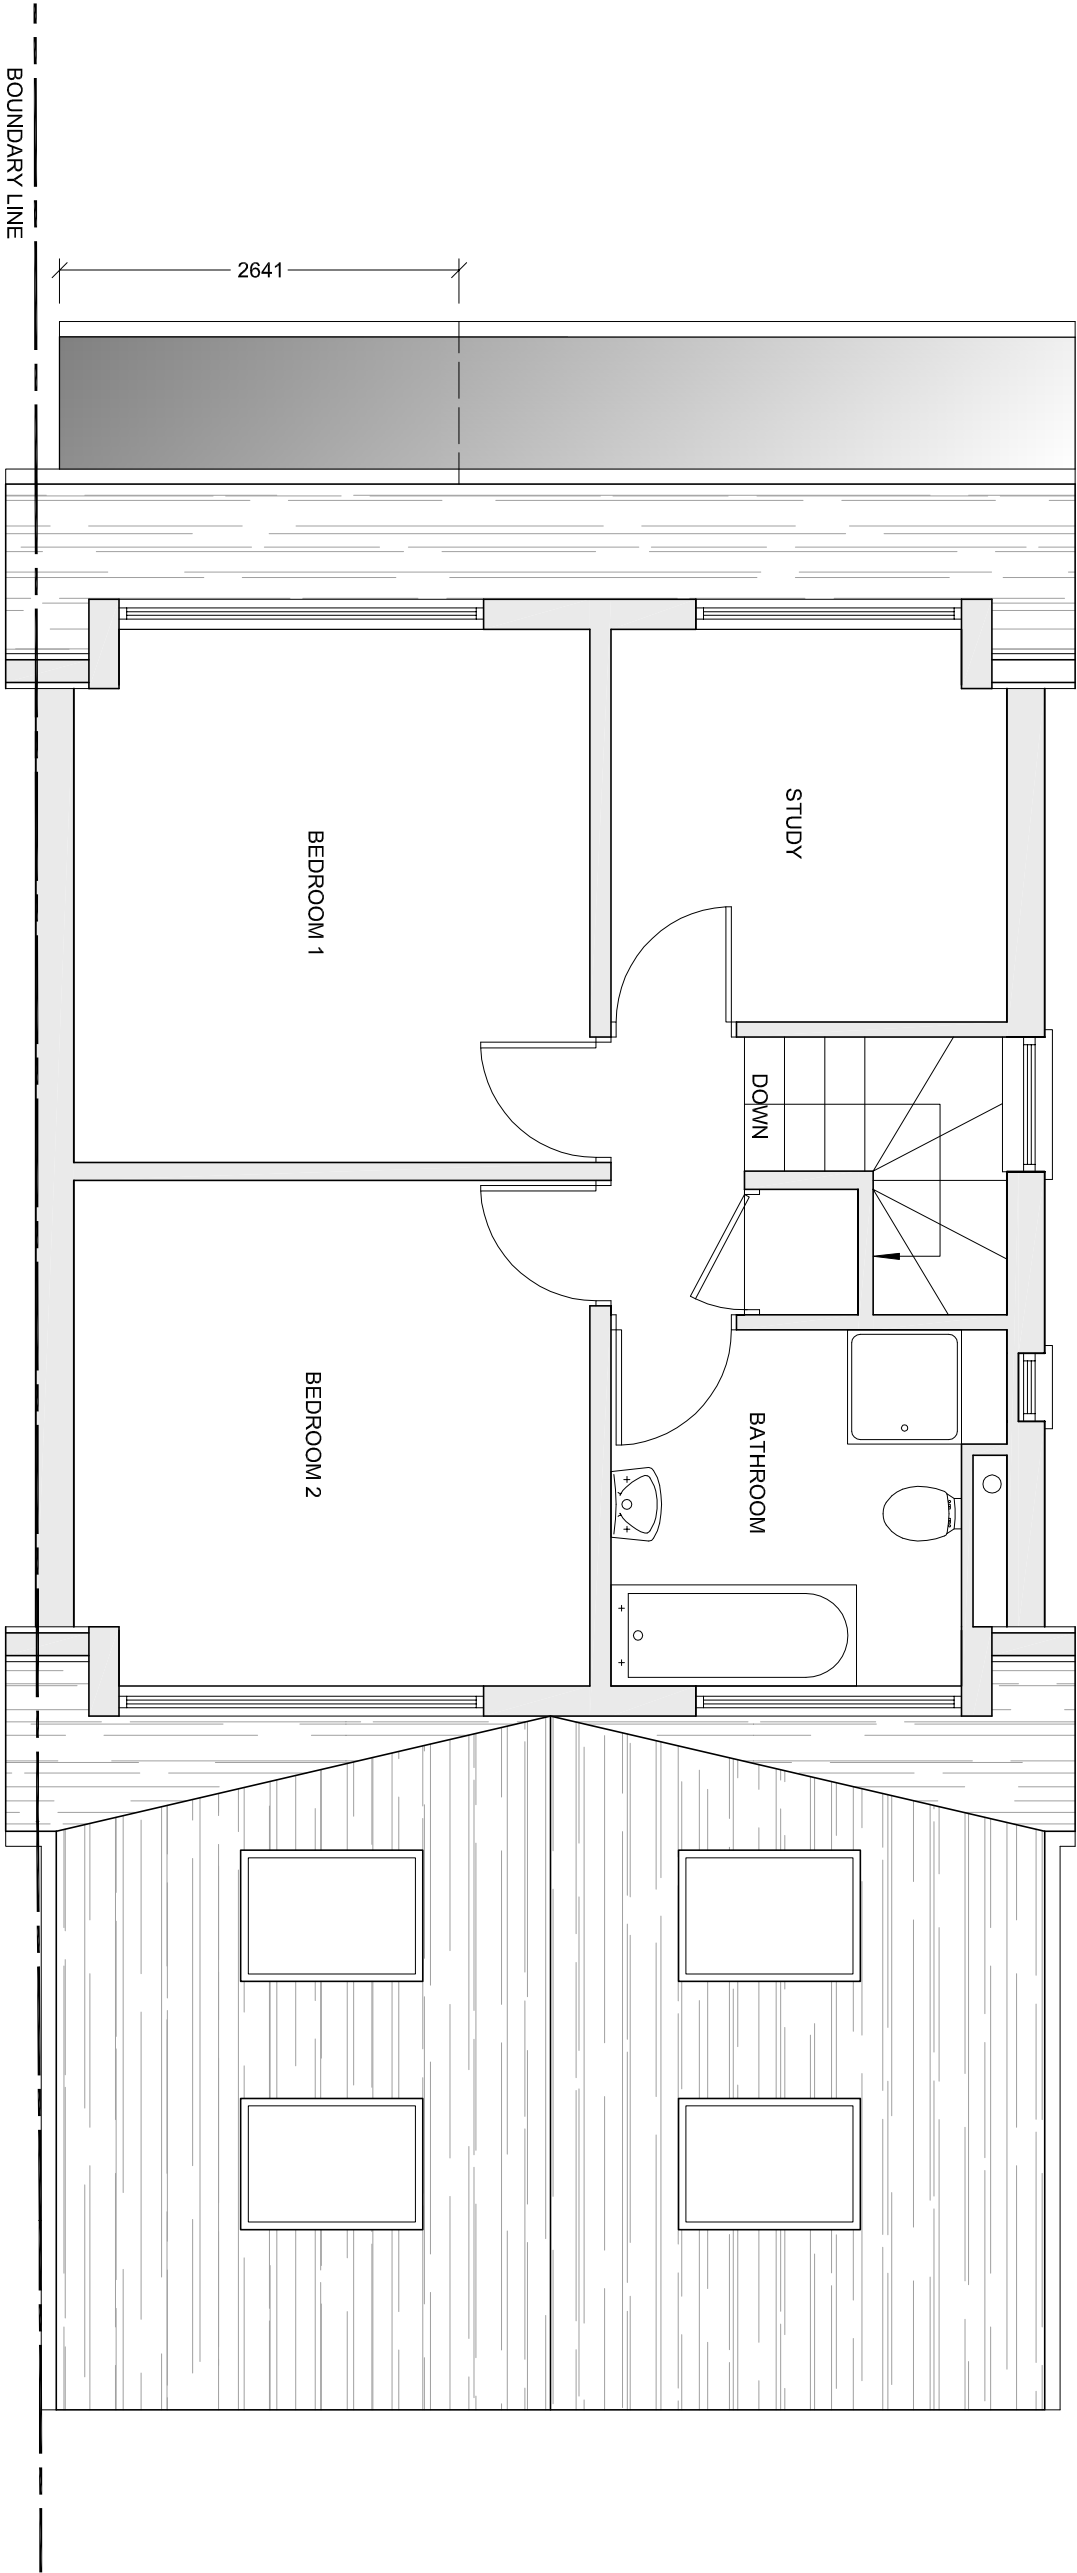


STUDY

DOWN

BEDROOM 1

BEDROOM 2

BATHROOM

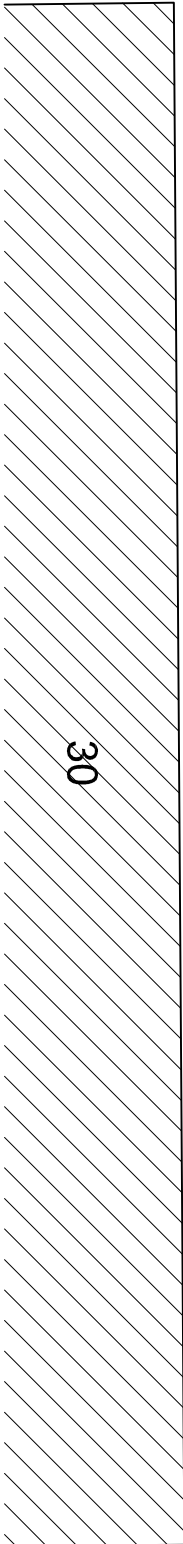

30



bernard murray design
chartered architect


WWW.BMURRAYDESIGN.CO.UK
76 BRIDGE ROAD, UXBRIDGE, MIDDLESEX UB8 3QW
TEL: 07988 477114 EMAIL: BMURRAYDESIGN@YAHOO.CO.UK

PROJECT
31 SYLVANA CLOSE
UXBRIDGE
UB10 0BH

CLIENT
MR LASSEN KIROV

DRAWING
PROPOSED FIRST FLOOR PLAN

SCALE	1:50 @ A3	DRAWING NUMBER	REV.
DATE	OCT 2022	1088-20	A
DRAWN	BM		

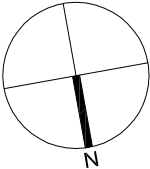

AMENDMENTS	DATE	REV.
	OCT 2022	A

Drawings are to be placed on site. If any alterations are made to the drawings, the client must be notified in writing. The drawings are to be placed on site. If any alterations are made to the drawings, the client must be notified in writing. The drawings are to be placed on site. If any alterations are made to the drawings, the client must be notified in writing.