




Plan Produced for: Nick Perry
 Date Produced: 20 Sep 2022
 Plan Reference Number: TQRQM22263112049308
 Scale: 1:500 @ A4
 © Crown copyright and database rights 2021 OS 100042766

Site Plan

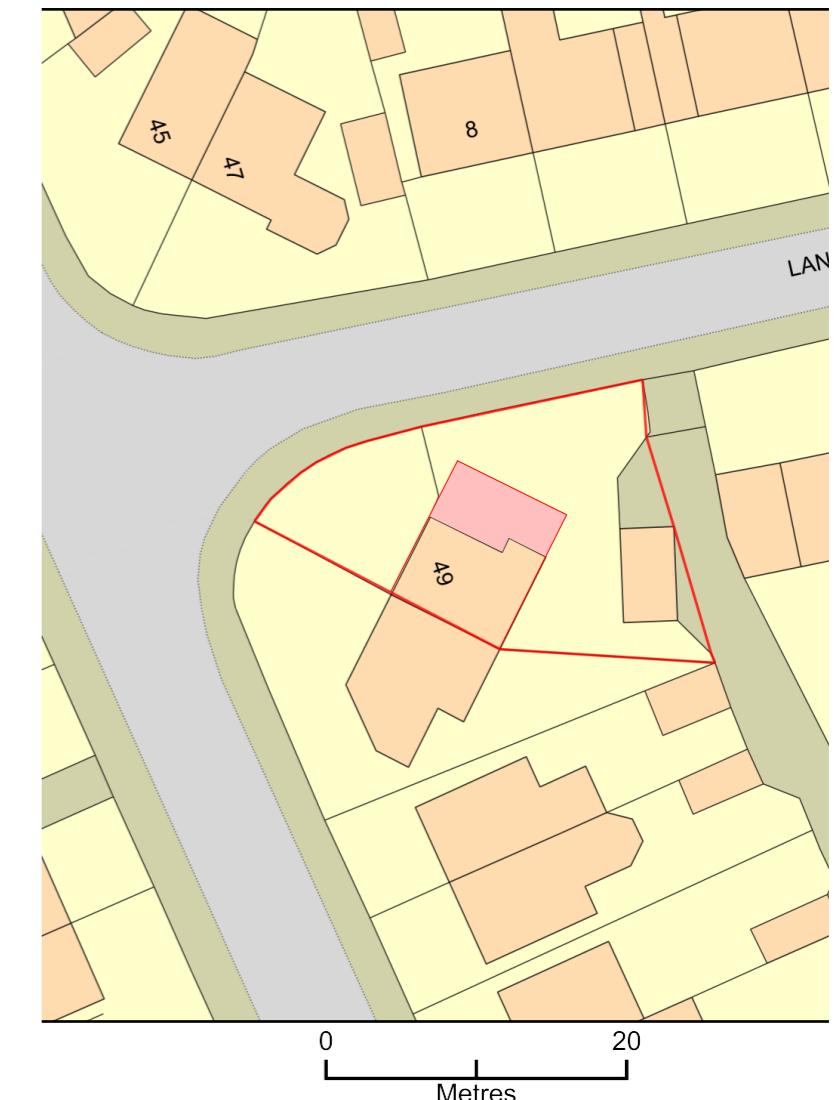

Plan Produced for: Nick Perry
 Date Produced: 20 Sep 2022
 Plan Reference Number: TQRQM22263112049308
 Scale: 1:500 @ A4
 © Crown copyright and database rights 2021 OS 100042766

Proposed Site Plan

Drawing Title	Notes	Drawing Scale at A3	Project		
Site Plan, Proposed Site Plan	Drawing Scale @ 1:100	Do not scale from this drawing as no responsibility will be taken for dimensions obtained. If no dimension is shown, the recipient must ascertain the dimension from the drawings owner or by site measurement. Digital format of the drawing is for convenience and design intent only. Unless instructed, no data or construction details should be taken from digital drawings.	1:1 Layout ID A.03.2	Status	Revision 1