

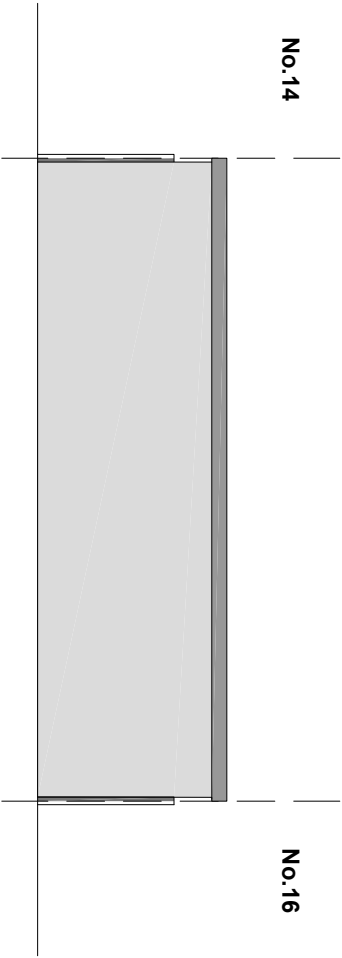
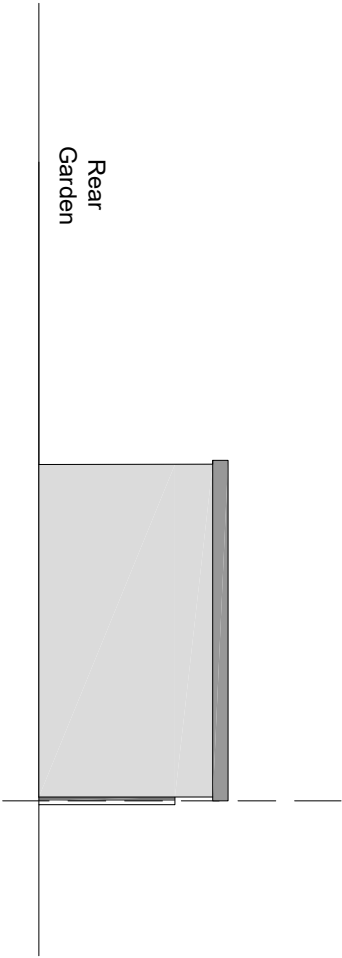
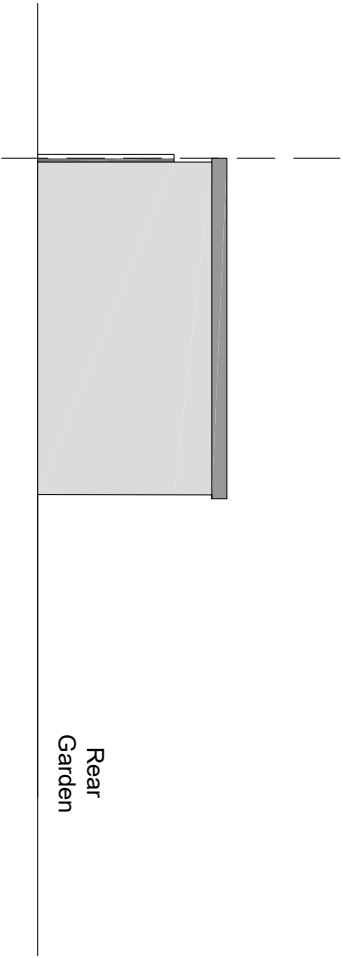
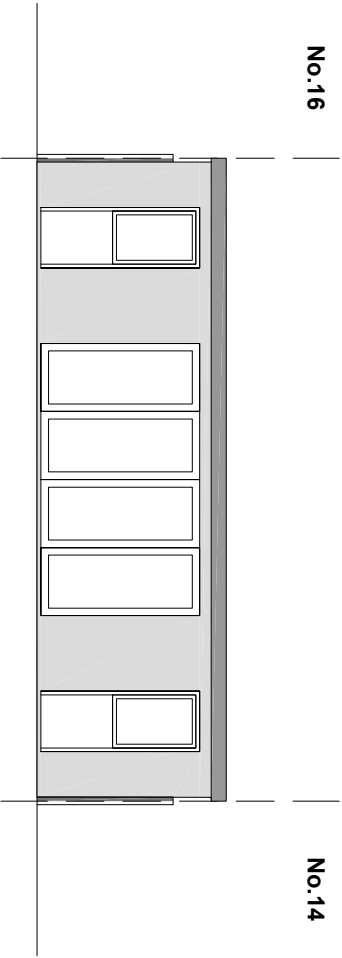


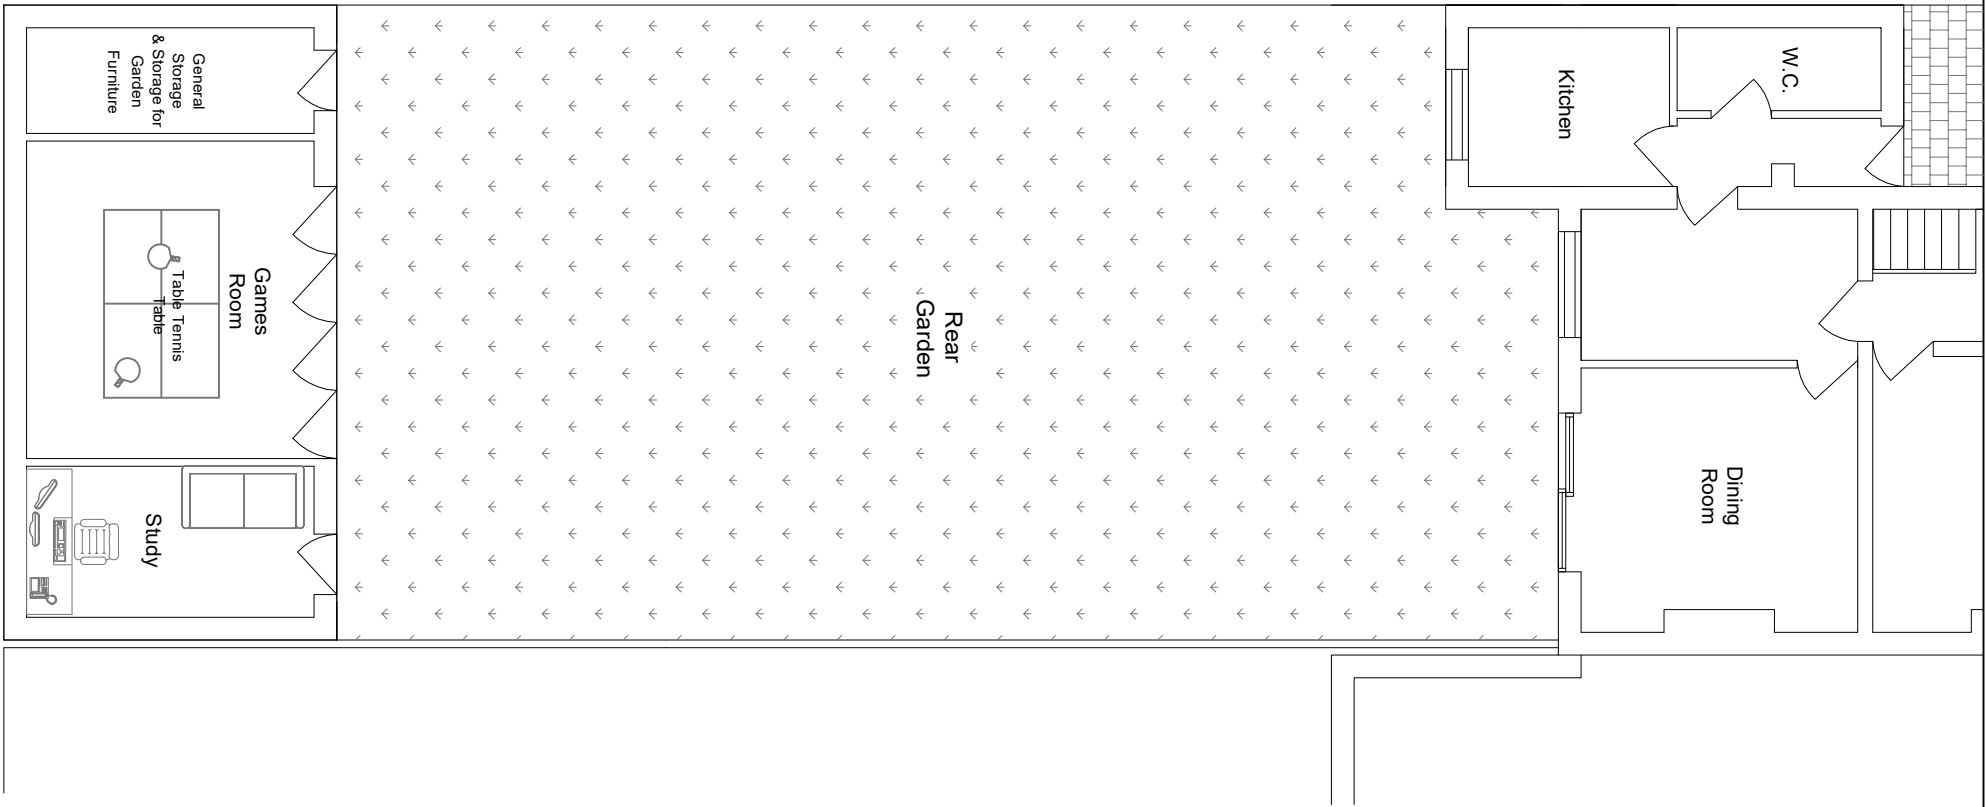

NOTES:

Existing - Floor Plans

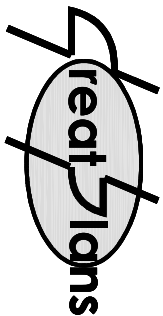


Contacts:
Tel: 07976 928 789
E-Mail: joel.gray@greatplans.co.uk

Client:

Location:
14 Clammas Way
Uxbridge
UB8 3AN

Scale: 1:100 @ A3

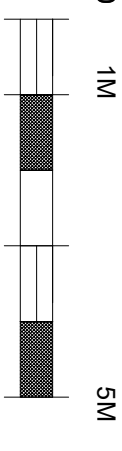

Date: 28-10-22 Drawn By: Joel Gray

Drg No: 01