






Existing Ground
Floor Plan 1:50

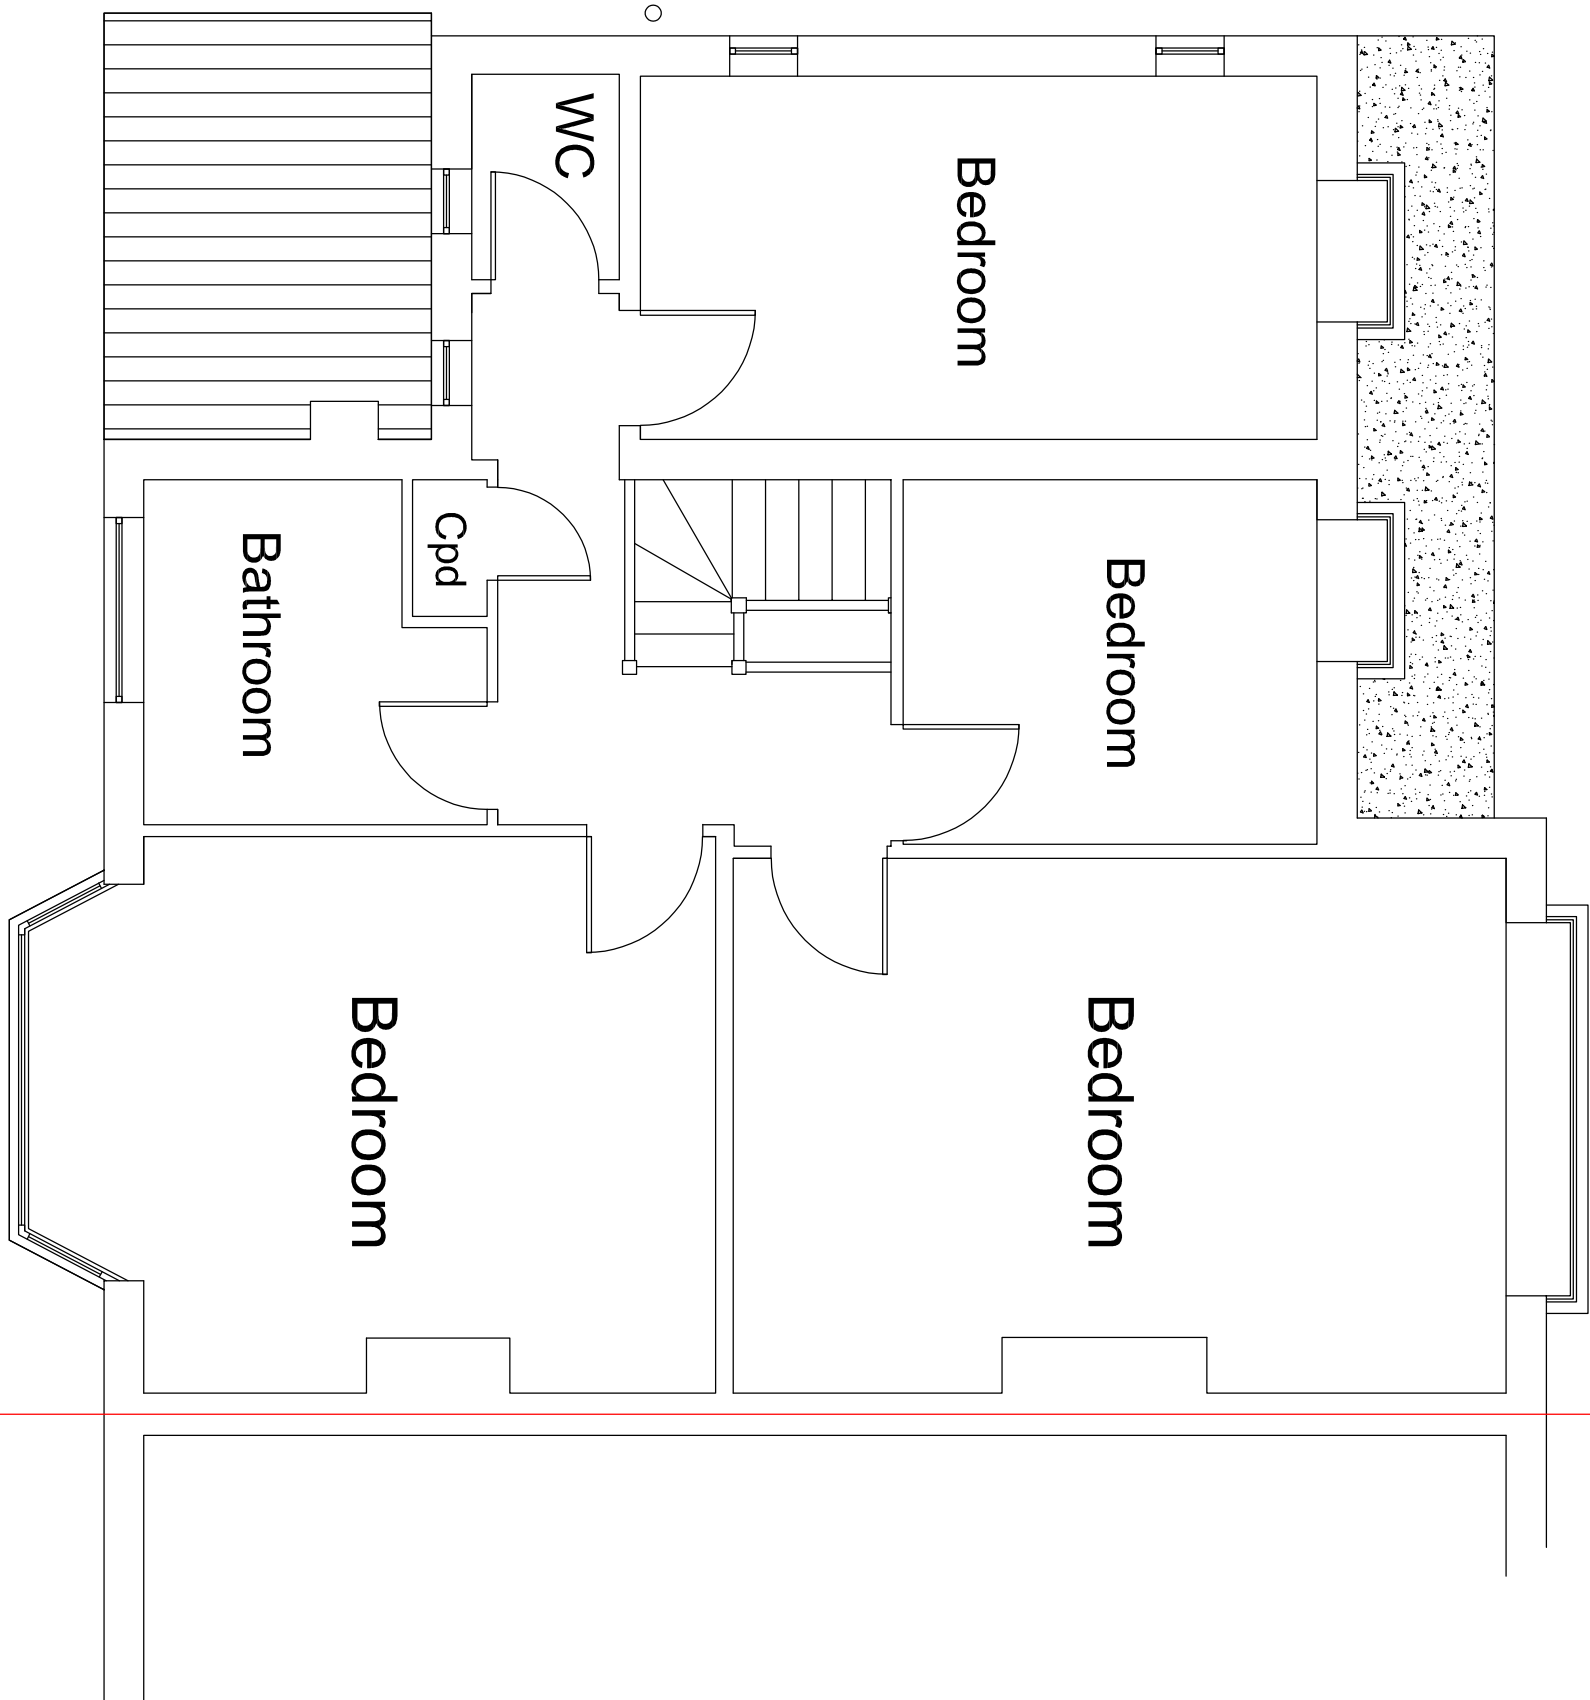


Existing First
Floor Plan 1:50

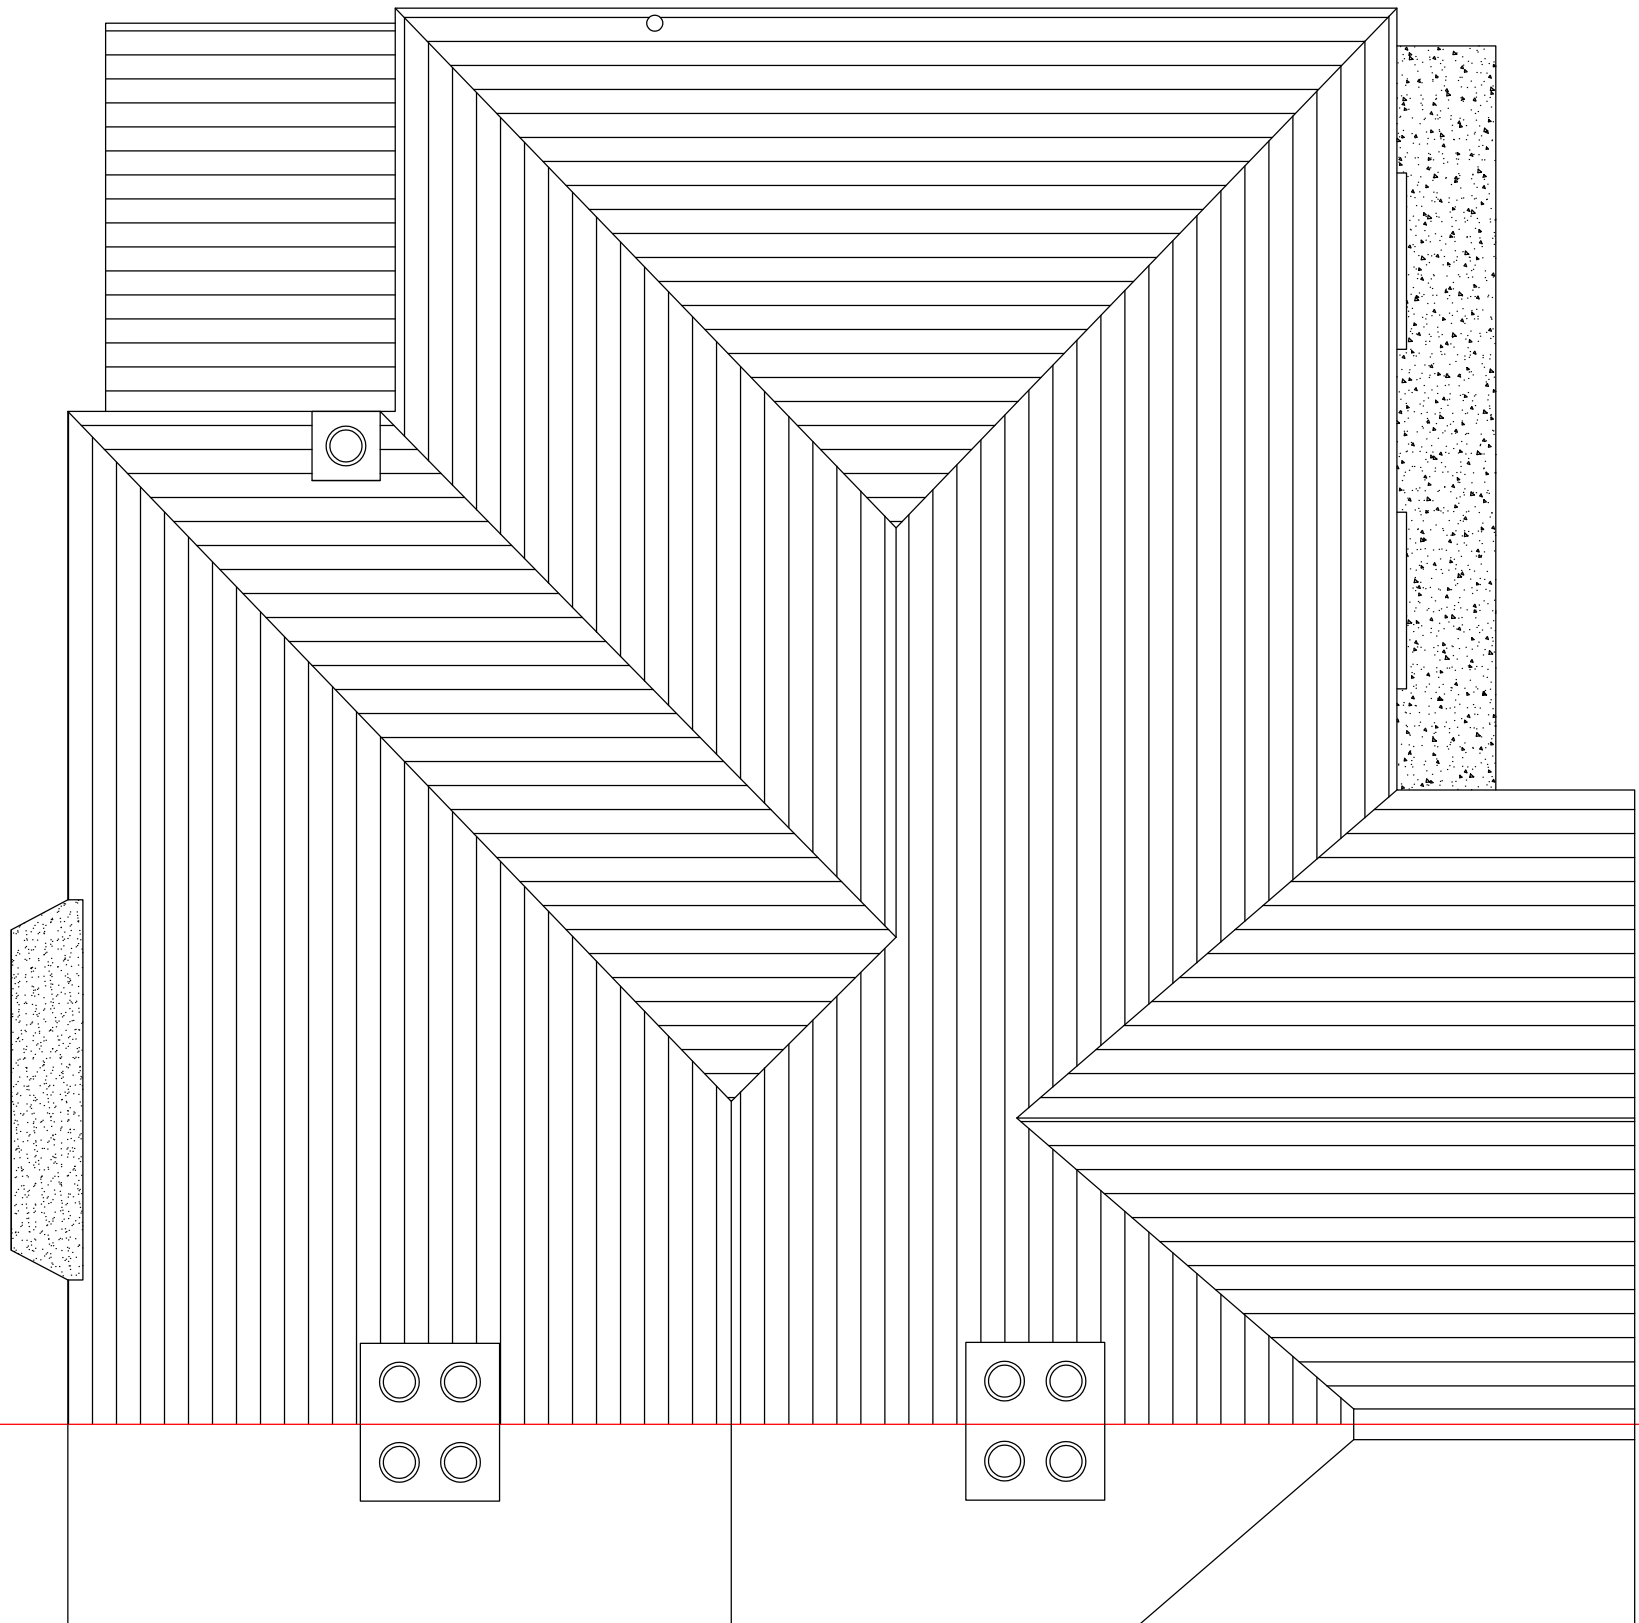


Existing Roof
Plan 1:50

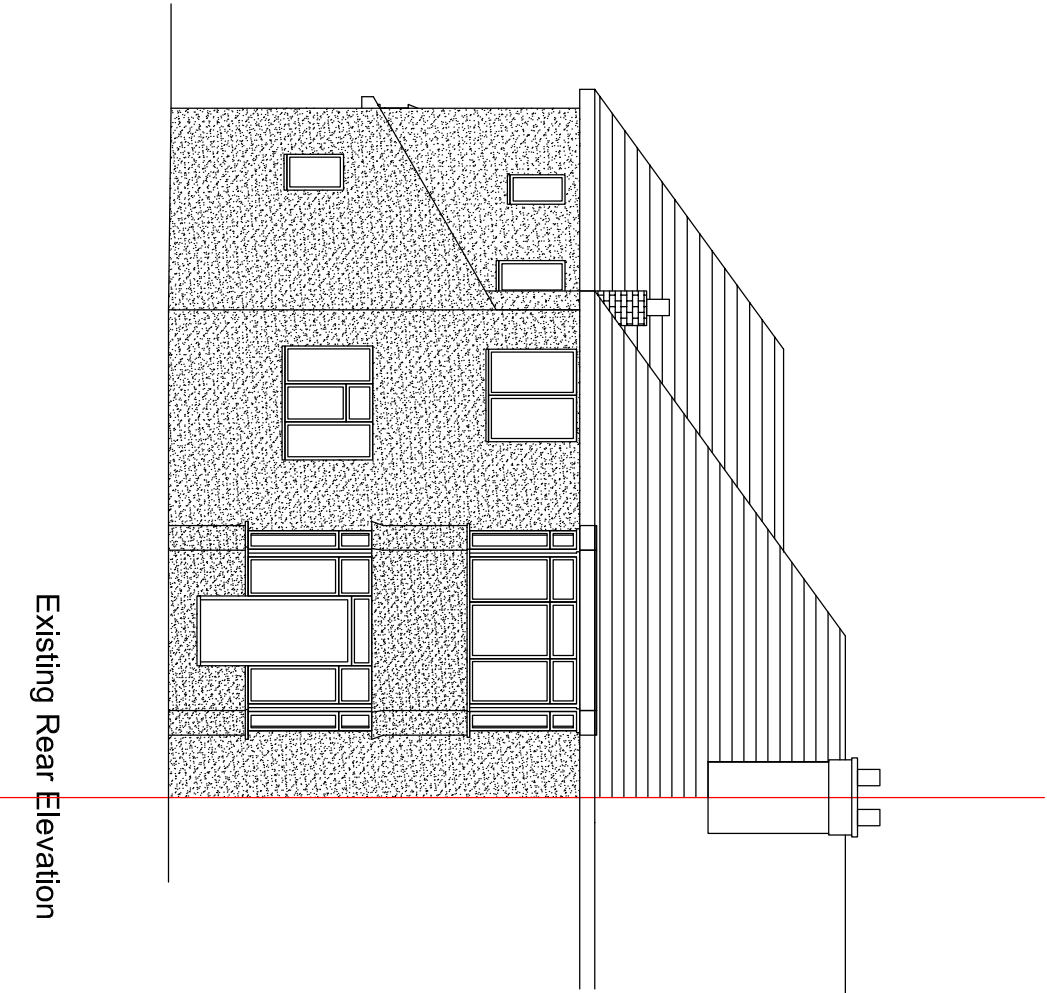


Existing Rear Elevation

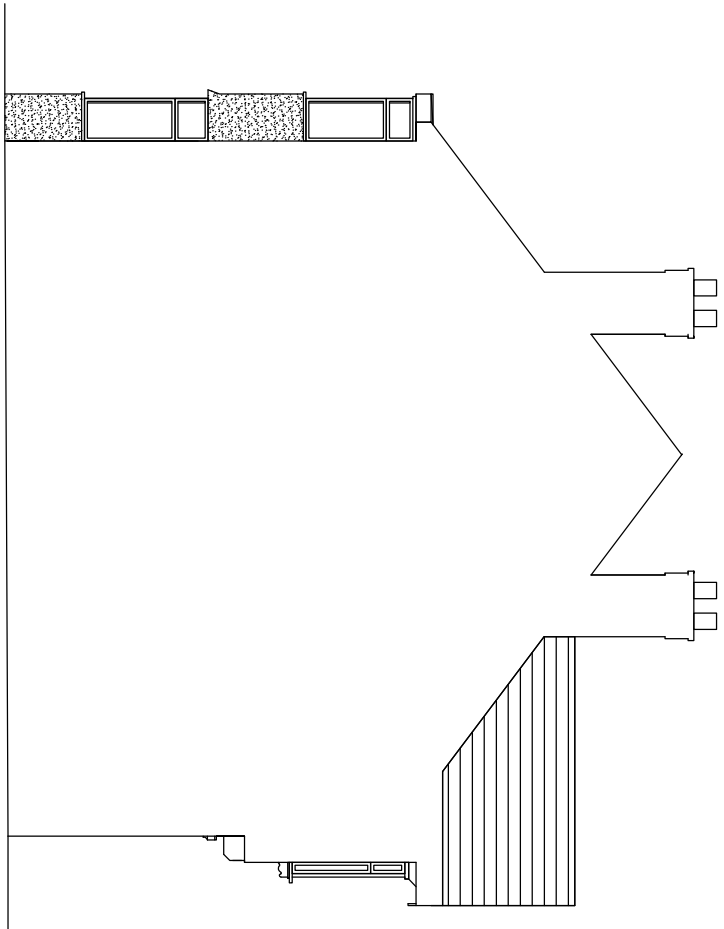


Existing LHS Elevation

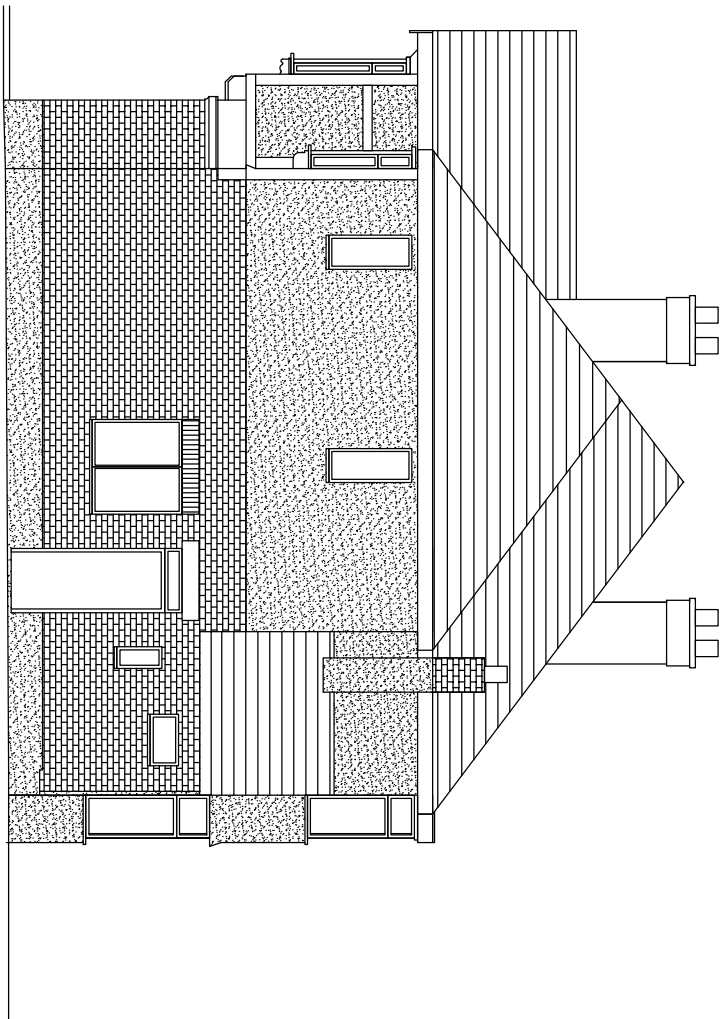

Existing RHS Elevation

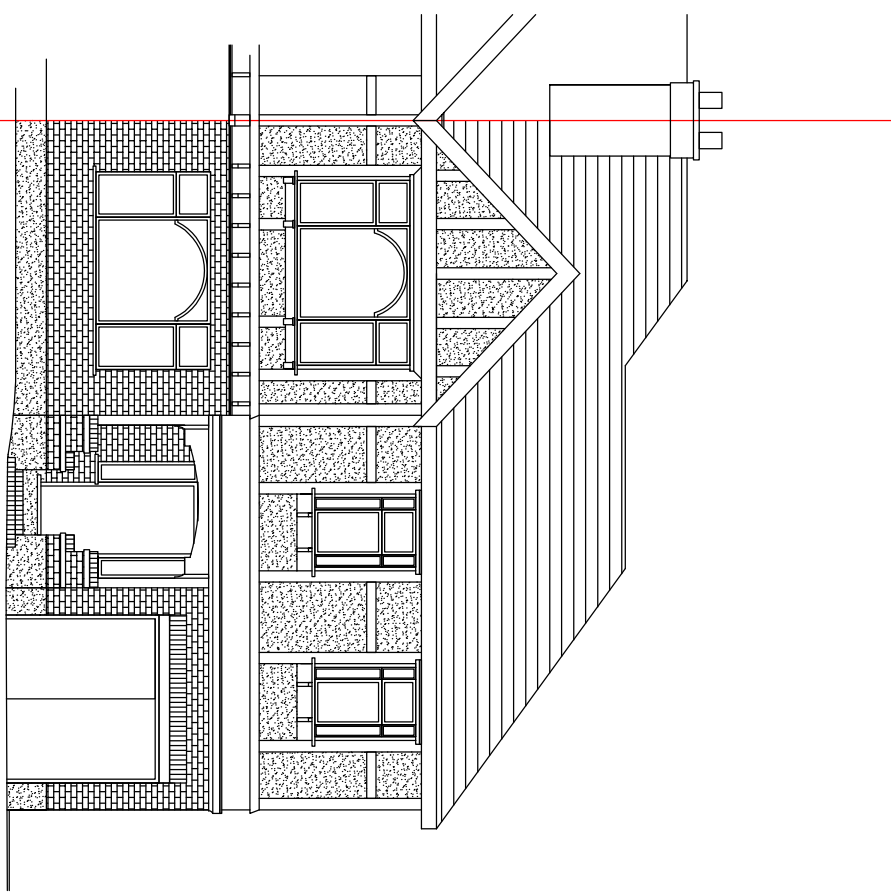

Existing Front Elevation

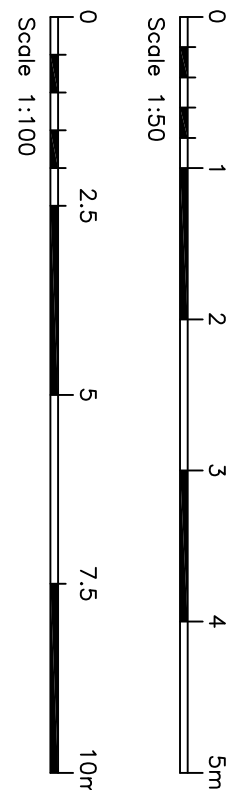

12 STLAWRENCEEXISTINGDWG001
All site dimensions to be verified on site.

Client : Champakal Mistry

Property: 12 St Lawrence Drive, Eastcote Park Estate, Pinner, HA5 2RU

Description of Work: 3.6m Single Storey Rear Extension and conversion of garage into habitable space

Scale: 1/50, 1/100, Date: Jan 24 Drawn :AP