



Shared Passage at rear

Garage/Store


16 Mildred Avenue

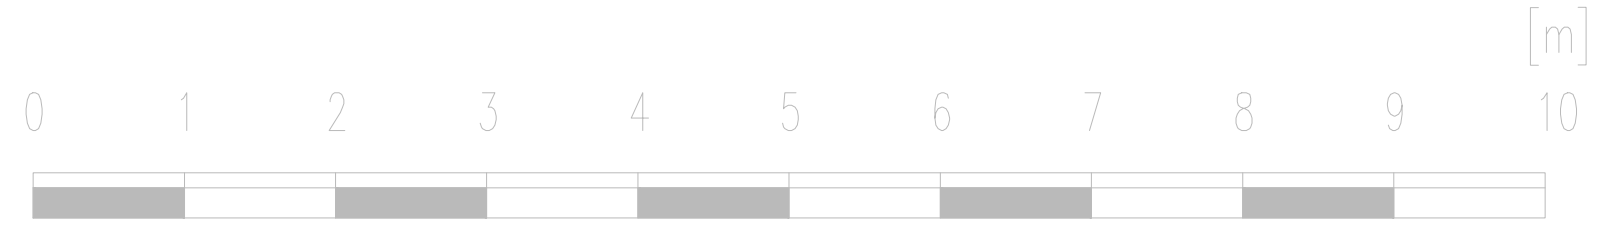

Existing Plan

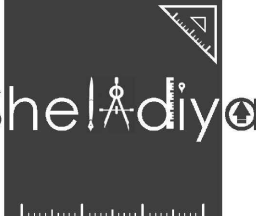Revision notes:			CLIENT		SITE		Date:		 Planning Application Party Wall Survey info@sheladiya.com 020 3129 9374 www.krndesignstudio.com www.sheladiya.com 	
Rev:	Date:	Notes:			16 Mildred Avenue UB3 1TN		07.07.2022			
			DRAWING NO: 2022143.PA101		DRAWING TITLE Existing Plan		Scale @ A3: 1:50			
							Revision: P01			

Shared Passage at rear

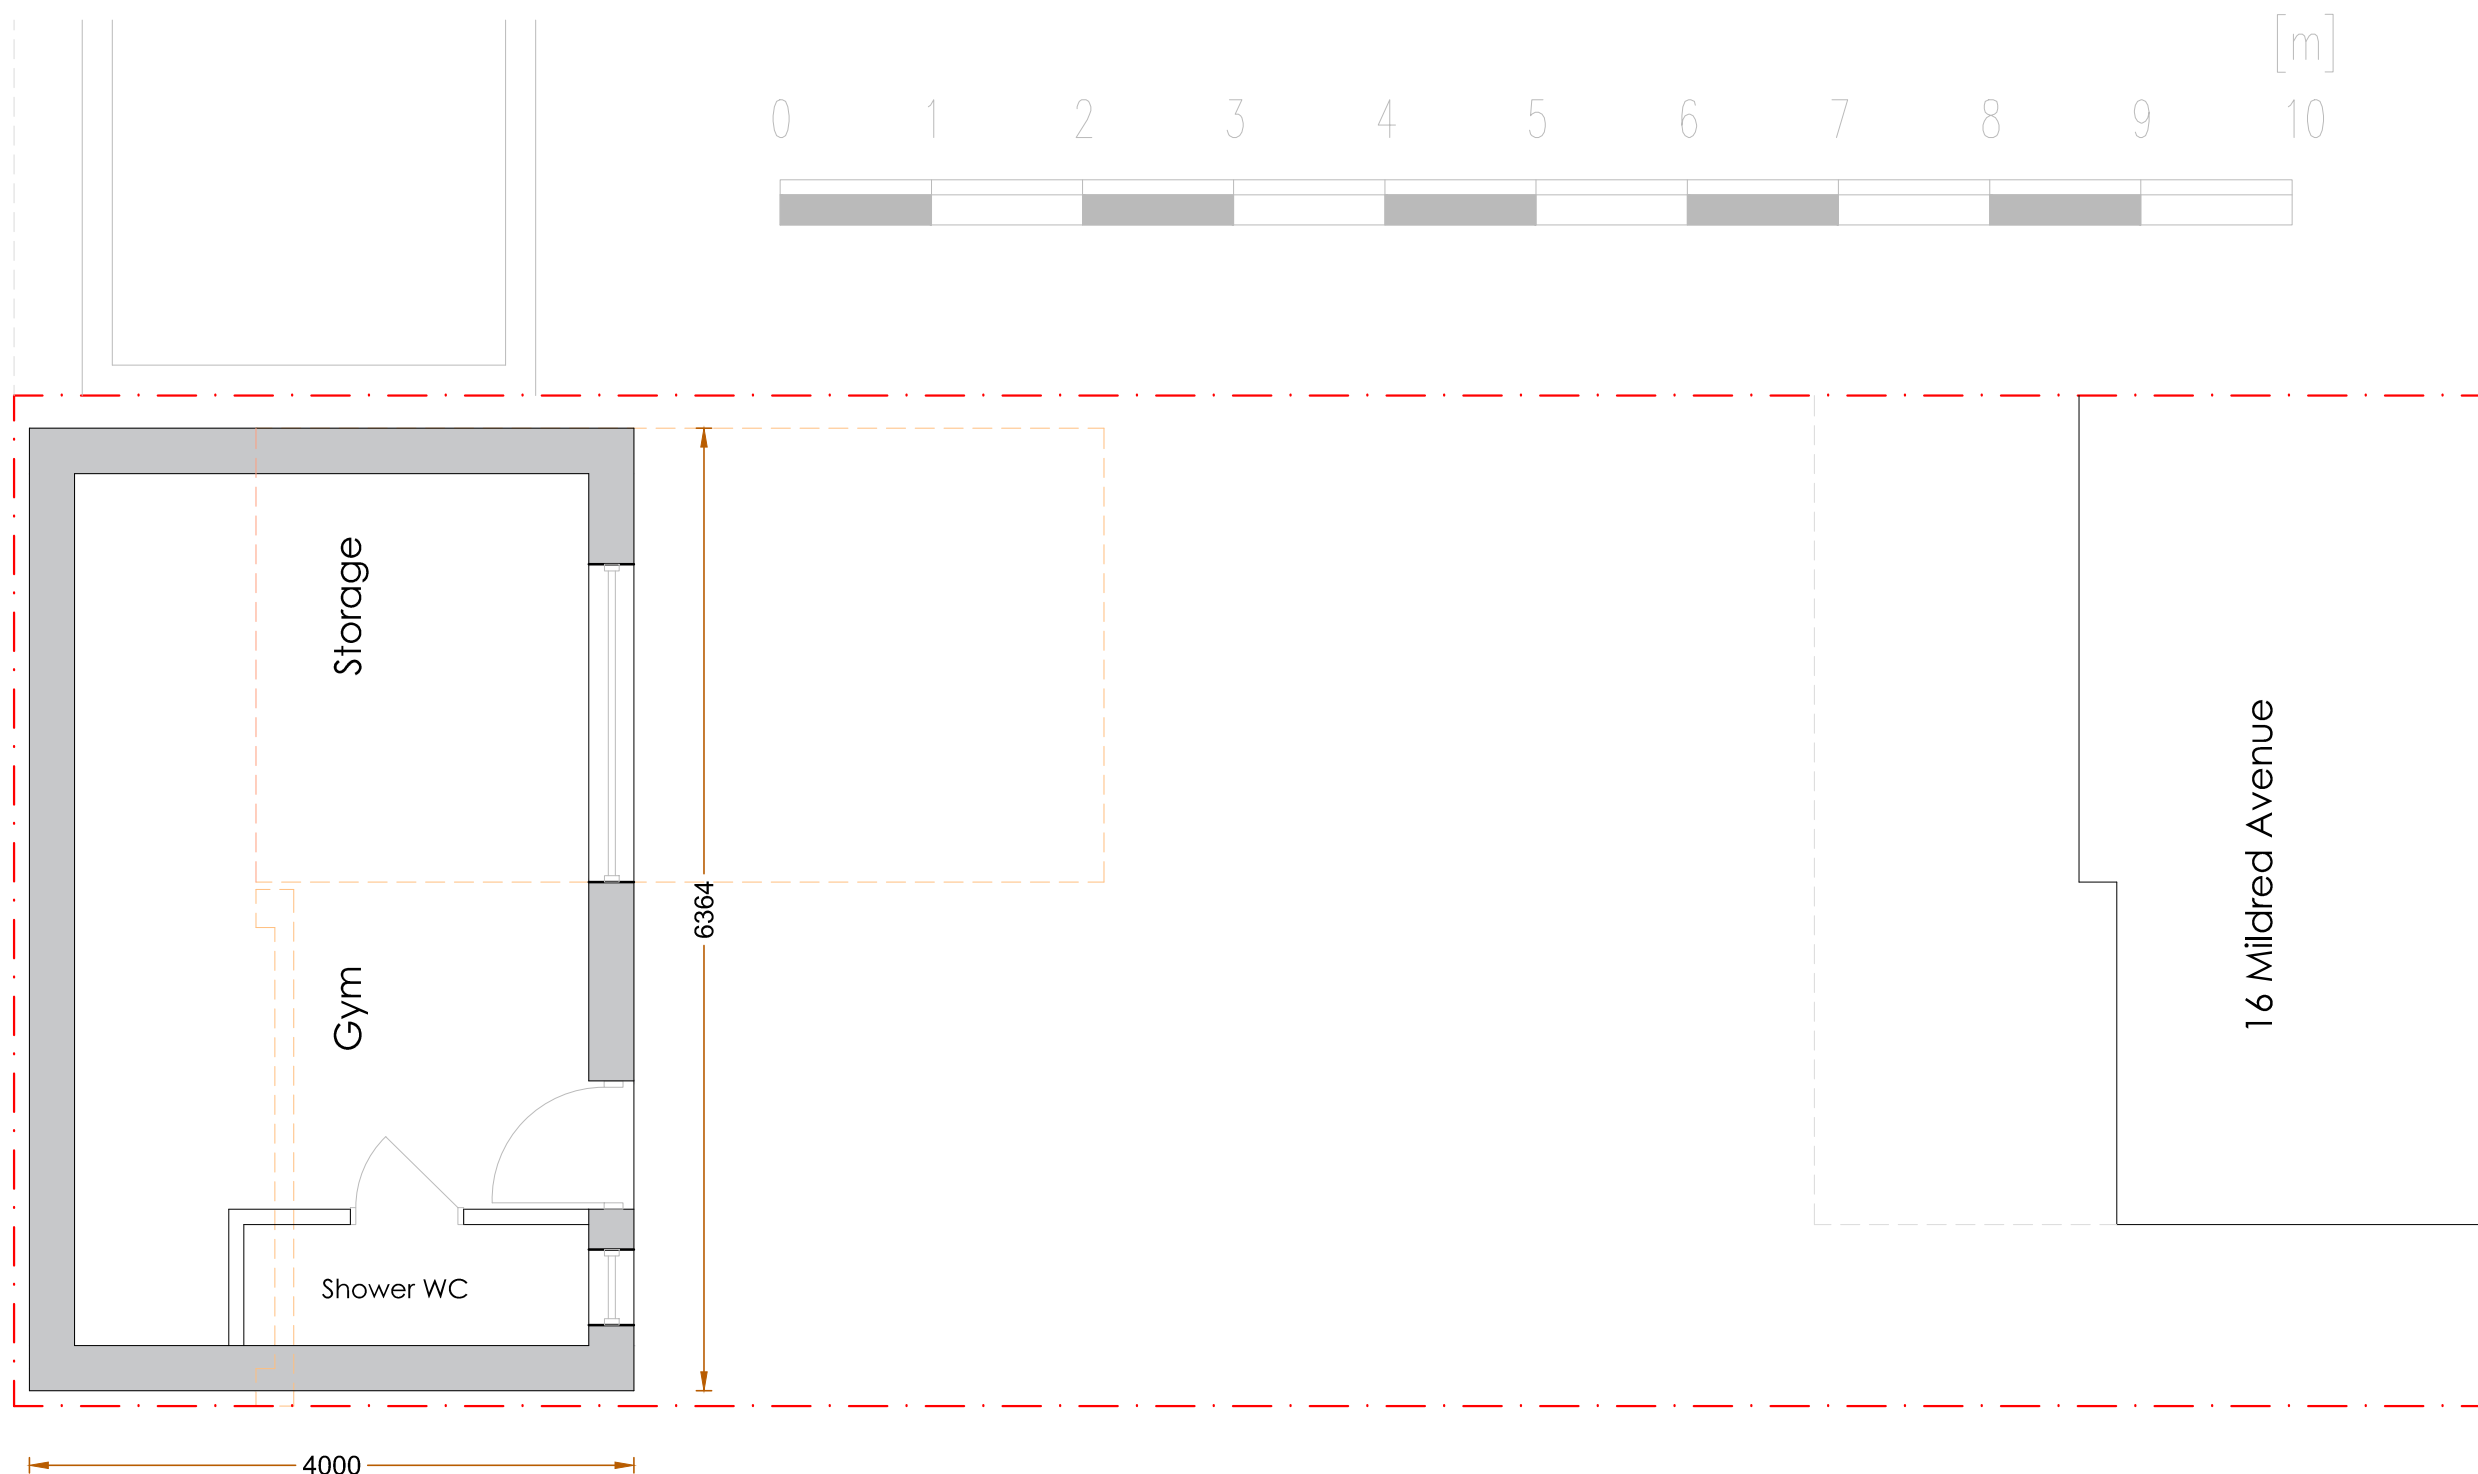

Proposed Plan

Revision notes:		
Rev:	Date:	Notes:

CLIENT
DRAWING NO:
2022143.PA102



SITE
16 Mildred Avenue UB3 1TN
DRAWING TITLE
Proposed Plan

Date:
07.07.2022
Scale @ A3:
1:50
Revision:
P01




Planning Application
Party Wall Survey
info@sheladiya.com
020 3129 9374
www.krndesignstudio.com
www.sheladiya.com




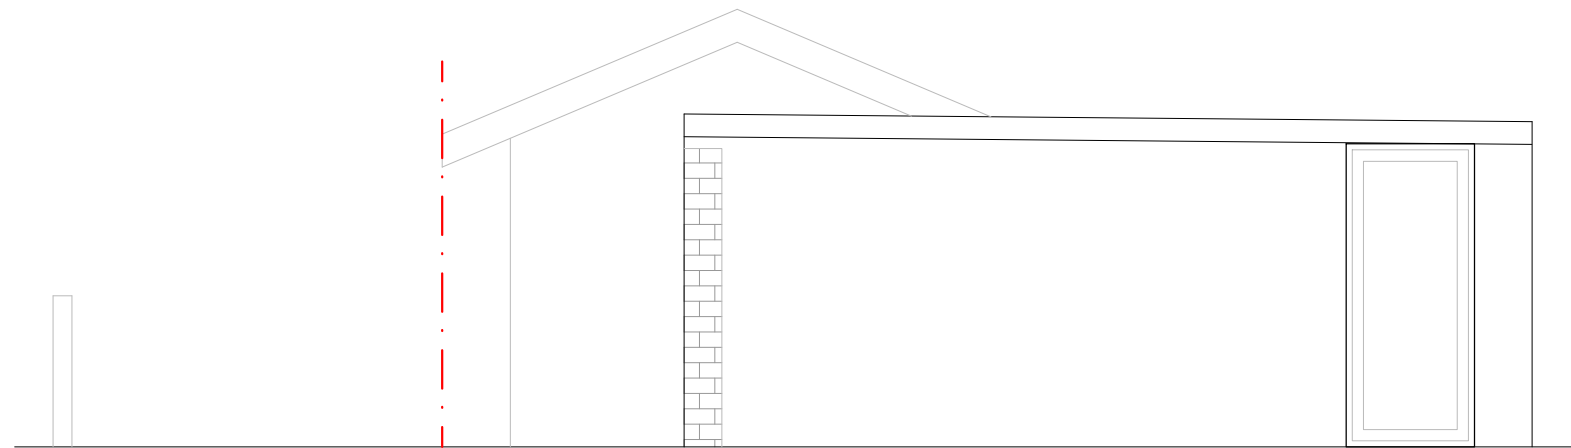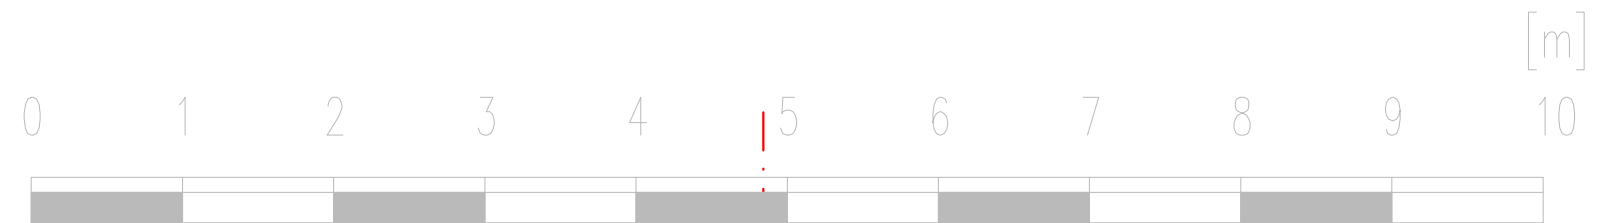


Existing Side Elevation 1

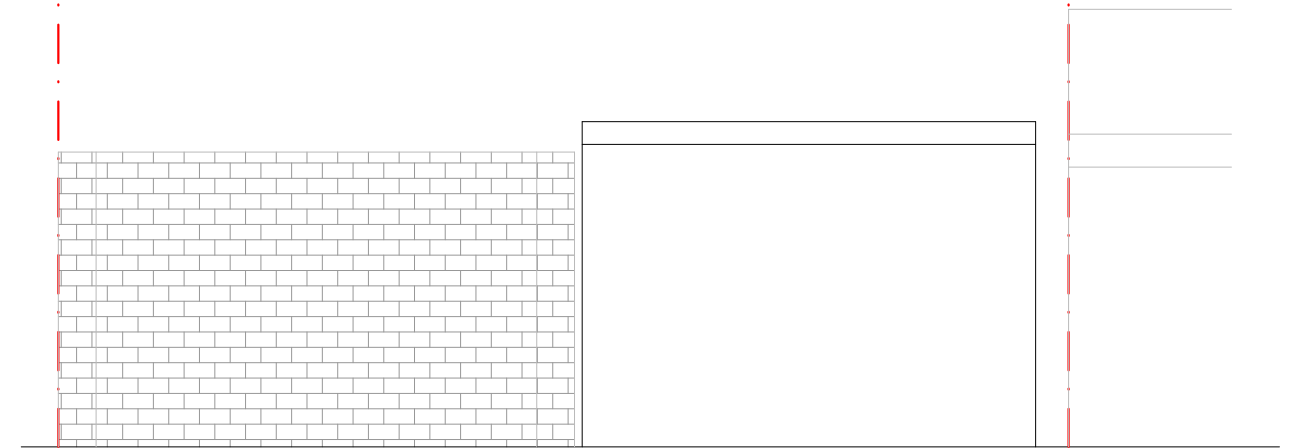

Existing Front Elevation

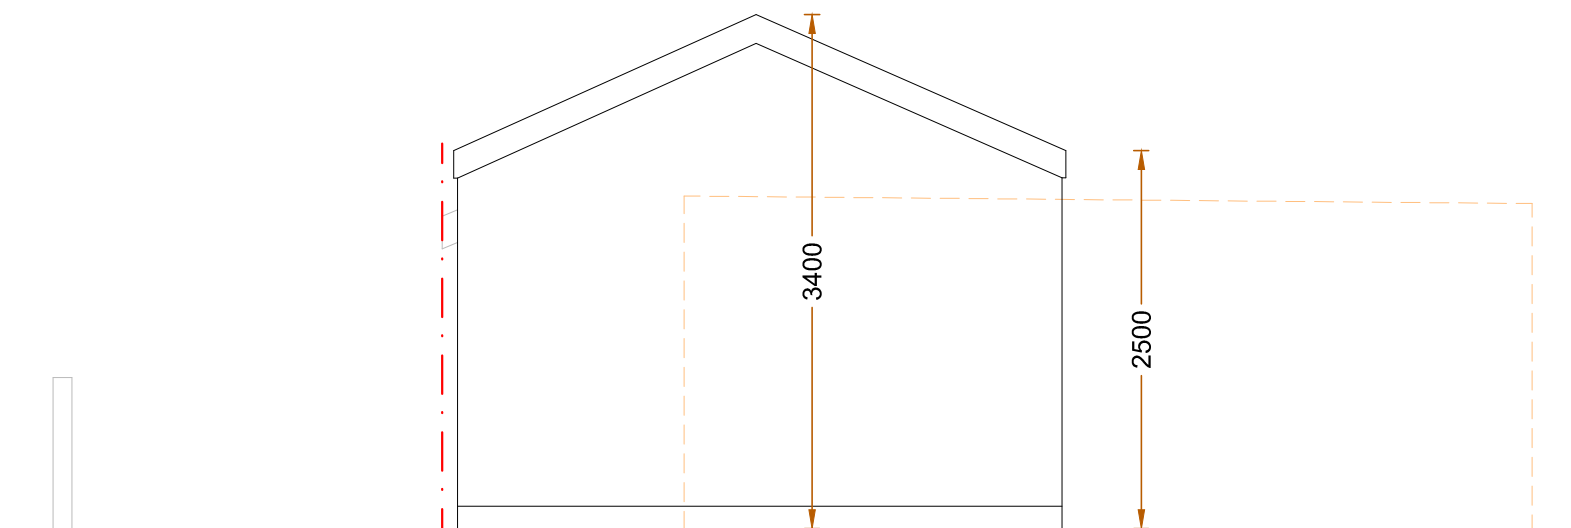

Proposed Side Elevation 1

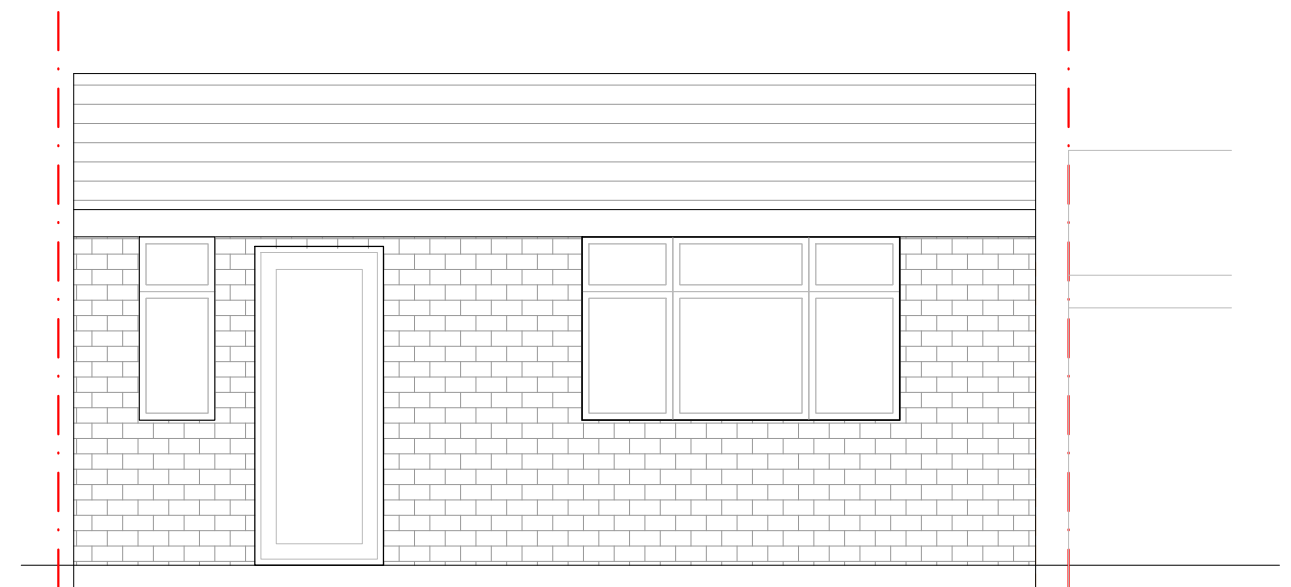

Proposed Front Elevation

Revision notes:		
Rev:	Date:	Notes:

CLIENT
DRAWING NO:
2022143.PA104


SITE
16 Mildred Avenue UB3 1TN
DRAWING TITLE
Existing and Proposed Elevations 1

Date:
07.07.2022
Scale @ A3:
1:50
Revision:
P01




Planning Application
Party Wall Survey
info@sheladiya.com
020 3129 9374
www.krndesignstudio.com
www.sheladiya.com



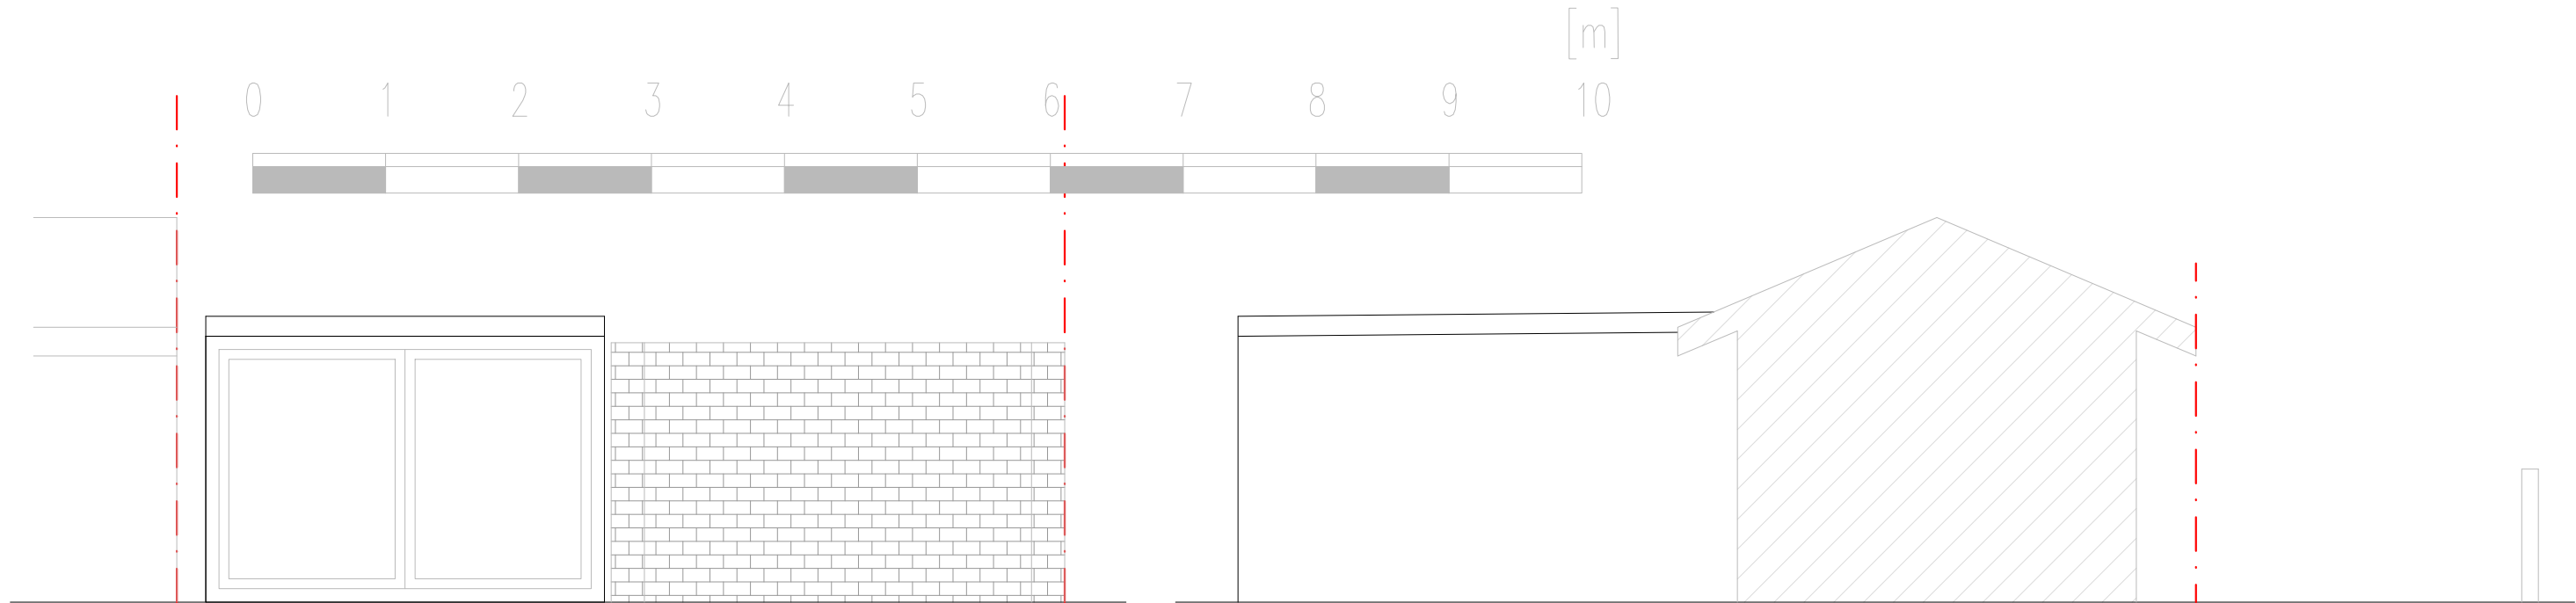

Existing Rear Elevation

Existing Side Elevation 2

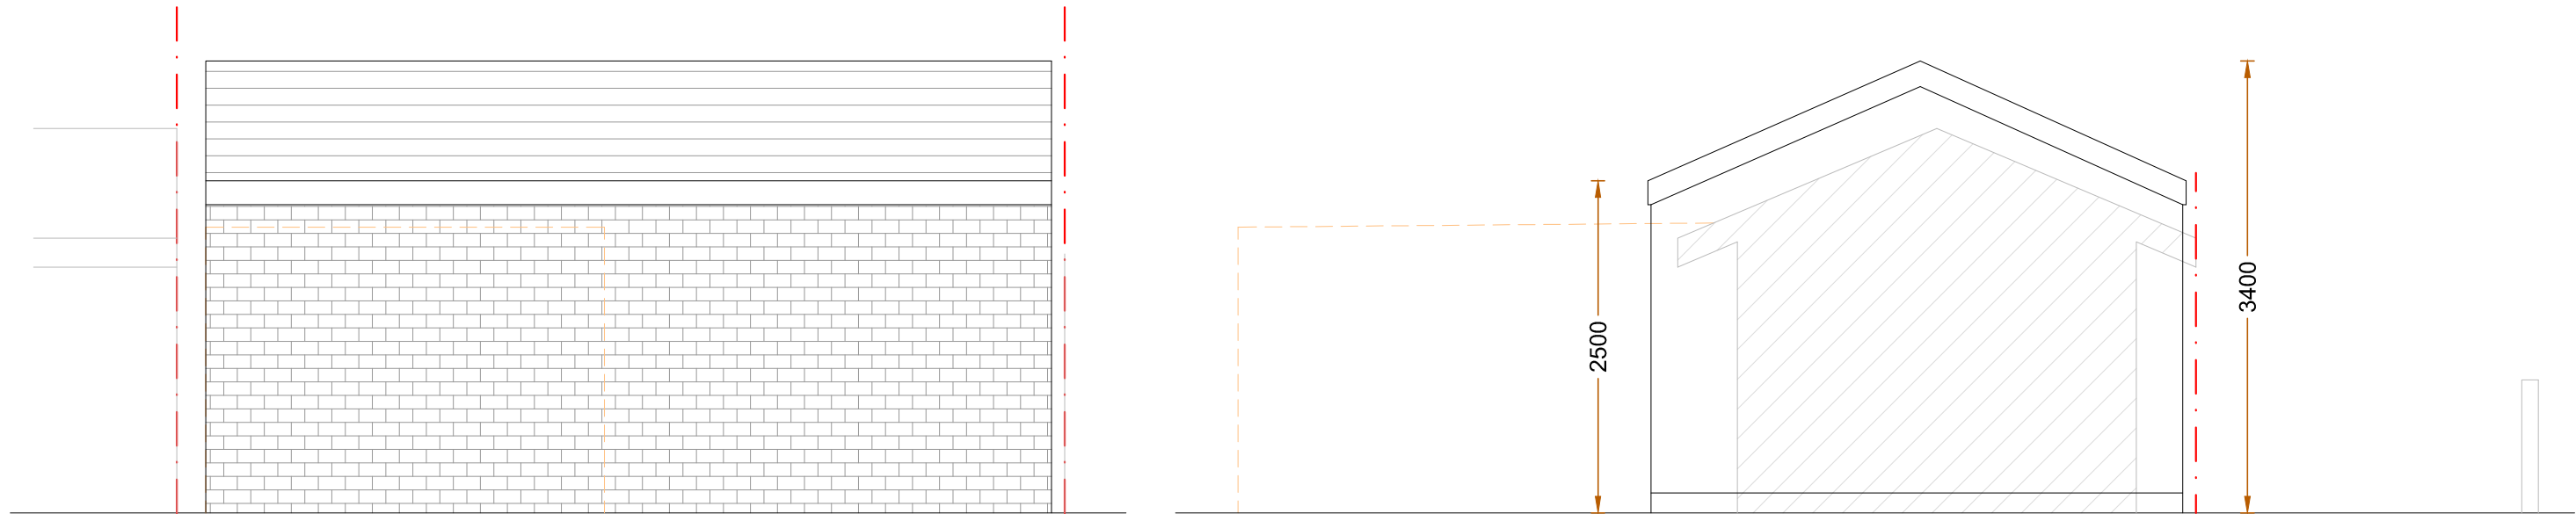

Proposed Rear Elevation

Proposed Side Elevation 2

Revision notes:		
Rev:	Date:	Notes:

CLIENT
DRAWING NO: 2022143.PA104

SITE 16 Mildred Avenue UB3 1TN
DRAWING TITLE Existing and Proposed Elevations 1

Date: 07.07.2022
Scale @ A3: 1:50
Revision: P01



Planning Application
Party Wall Survey
info@sheladiya.com
020 3129 9374
www.krndesignstudio.com
www.sheladiya.com

