
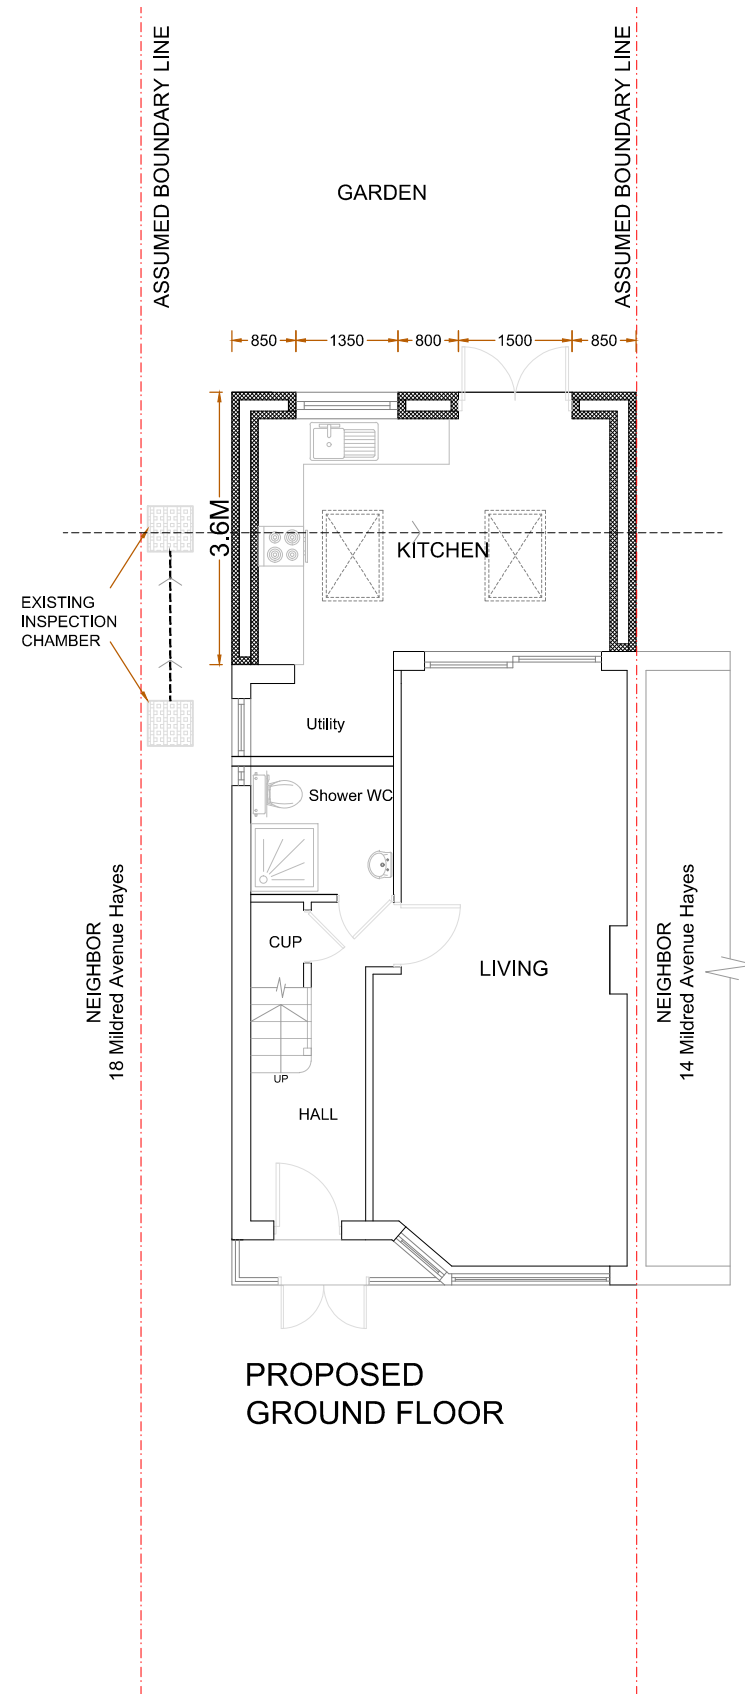


Revision notes:		
Rev:	Date:	Notes:

CLIENT
DRAWING NO: 2023005.PA101


SITE 16 Mildred Avenue HAYES UB3 1TN
DRAWING TITLE Existing & Proposed Floor Plans

Date: 01.03.2023
Scale @ A3: 1:100
Revision: P01

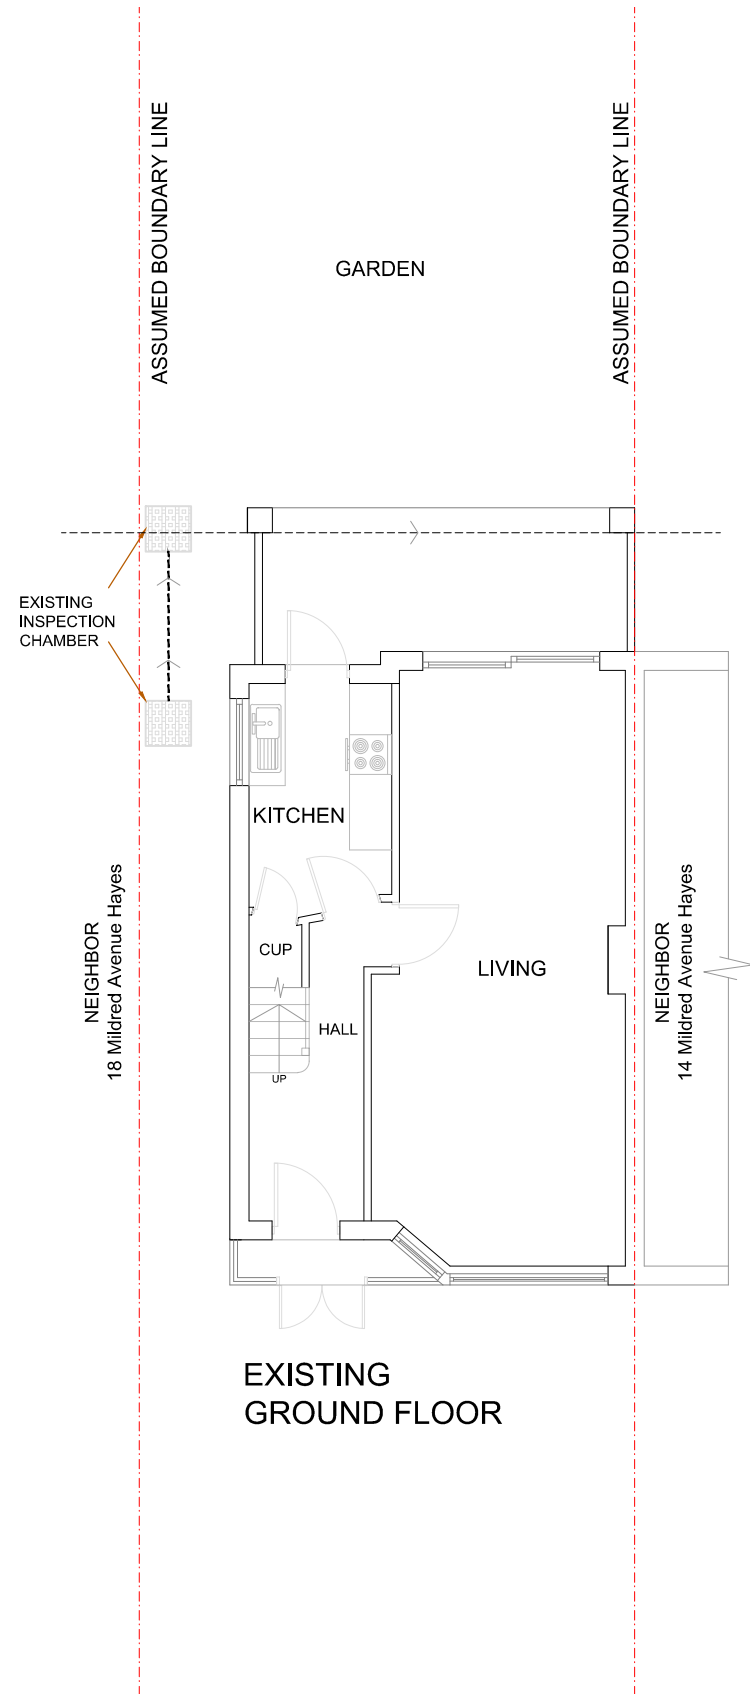


Planning Application
Party Wall Survey
info@sheladiya.com
020 3129 9374
www.krndesignstudio.com
www.sheladiya.com




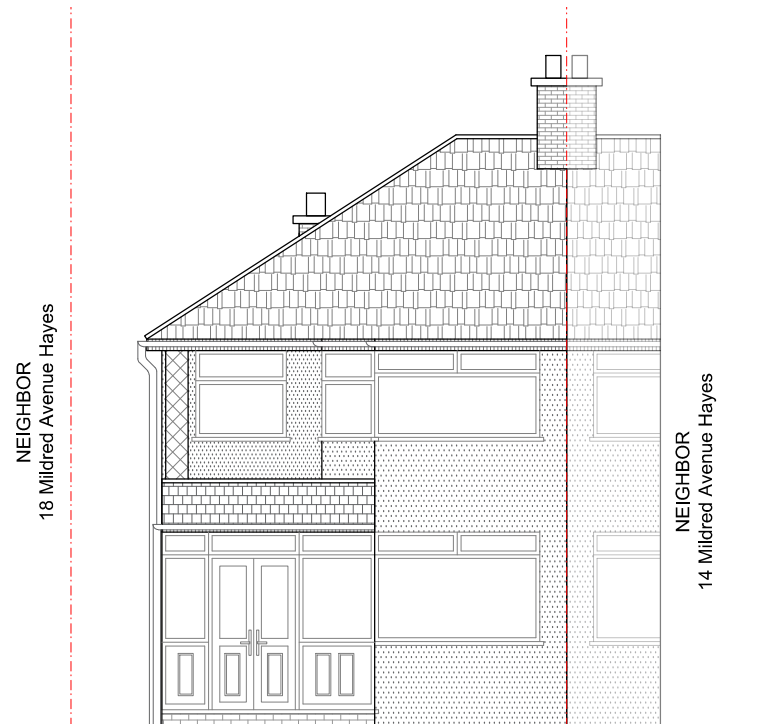

EXISTING
FRONT ELEVATION

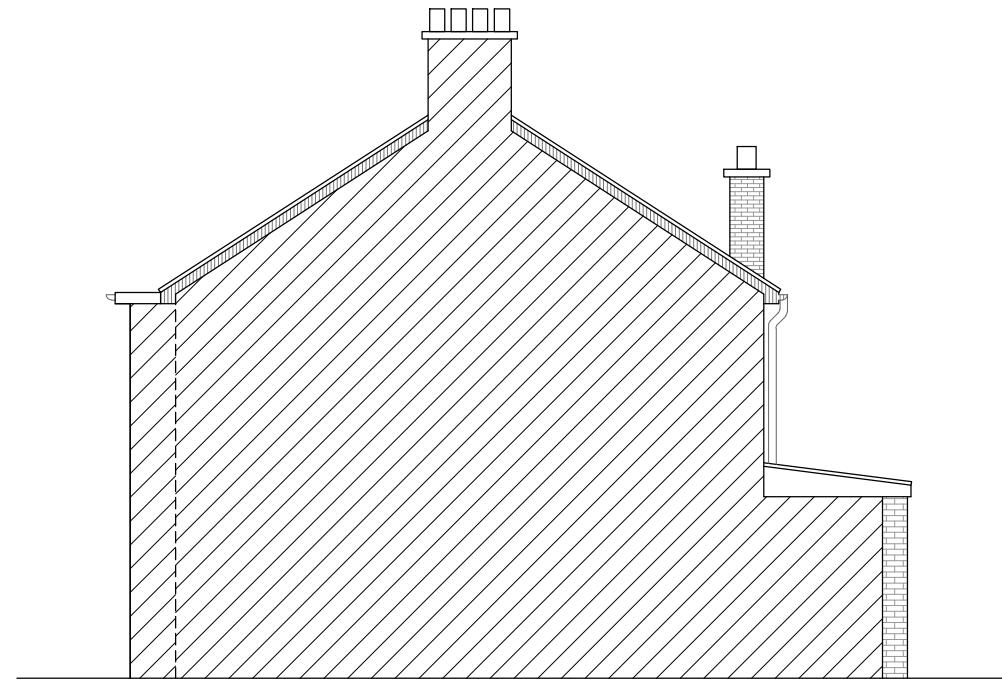


EXISTING
SIDE ELEVATION-1

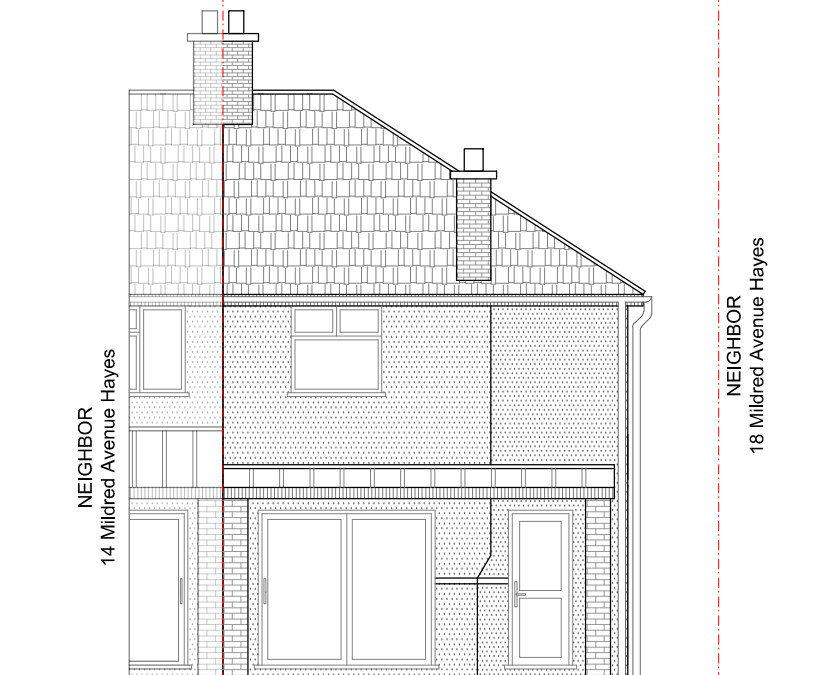

EXISTING
REAR ELEVATION



EXISTING
SIDE ELEVATION-2

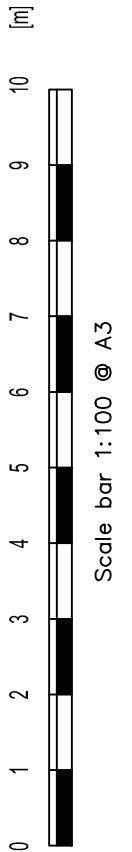

Revision notes:		
Rev:	Date:	Notes:

CLIENT
DRAWING NO: 2023005.PA102


SITE 16 Mildred Avenue HAYES UB3 1TN
DRAWING TITLE Existing Elevations

Date: 01.03.2023
Scale @ A3: 1:100
Revision: P01




Planning Application
Party Wall Survey
info@sheladiya.com
020 3129 9374
www.krndesignstudio.com
www.sheladiya.com




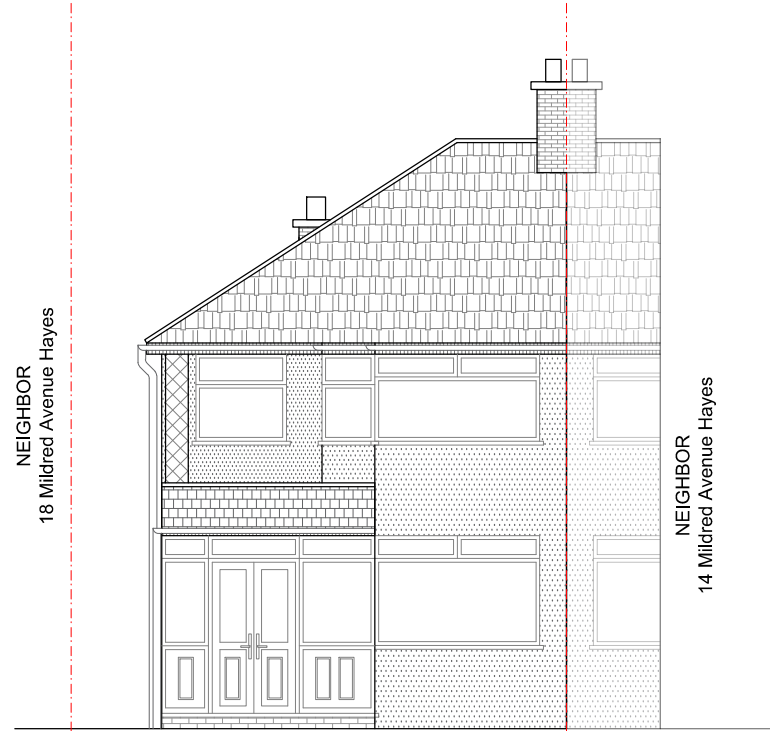

FRONT ELEVATION
(no change proposed)

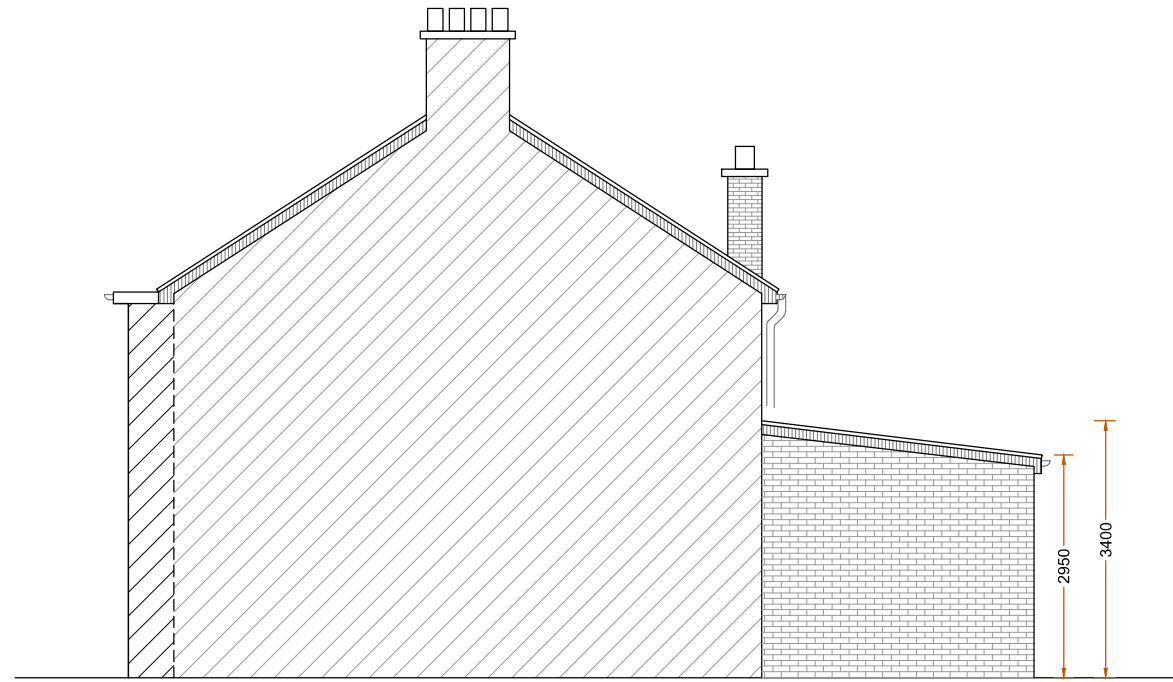


PROPOSED
SIDE ELEVATION-1

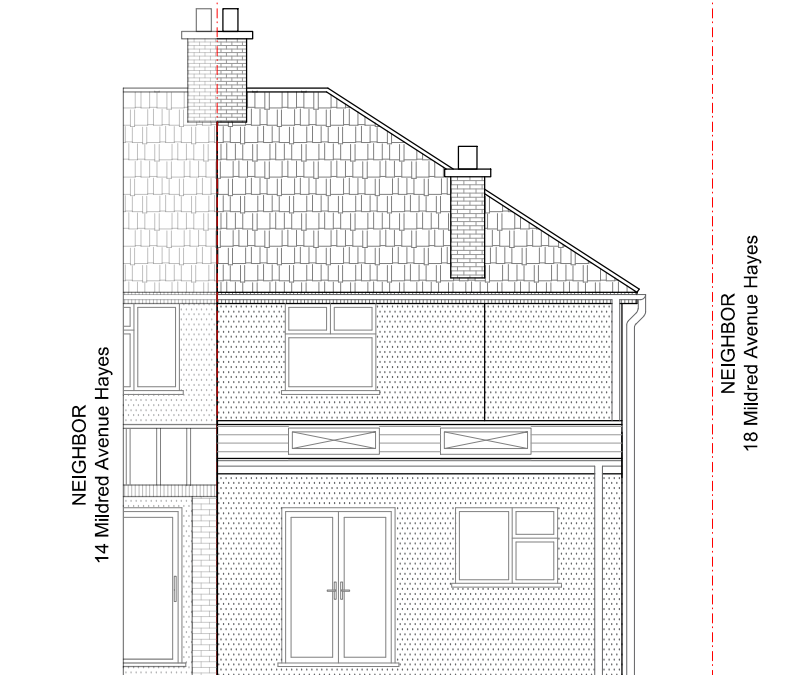

PROPOSED
REAR ELEVATION



PROPOSED
SIDE ELEVATION-2

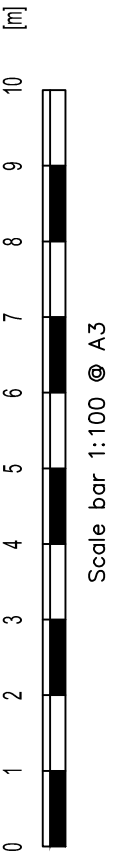

Revision notes:		
Rev:	Date:	Notes:

CLIENT
DRAWING NO: 2023005.PA103




SITE 16 Mildred Avenue HAYES UB3 1TN
DRAWING TITLE Proposed Elevations

Date: 01.03.2023
Scale @ A3: 1:100
Revision: P01



Planning Application
Party Wall Survey
info@sheladiya.com
020 3129 9374
www.krndesignstudio.com
www.sheladiya.com



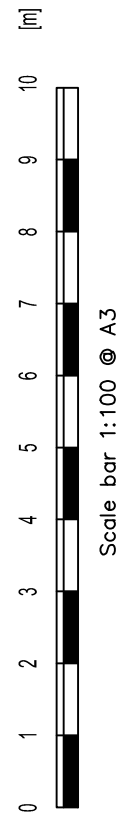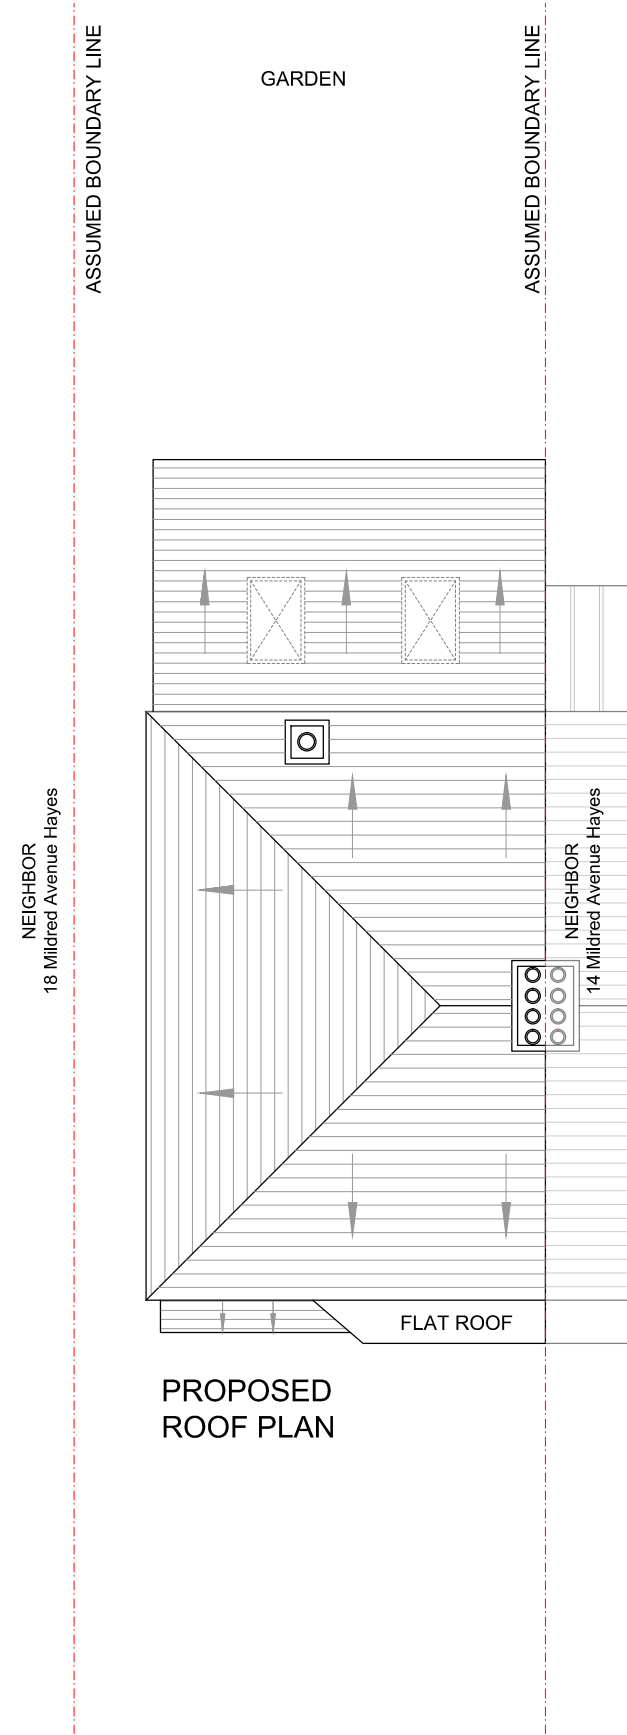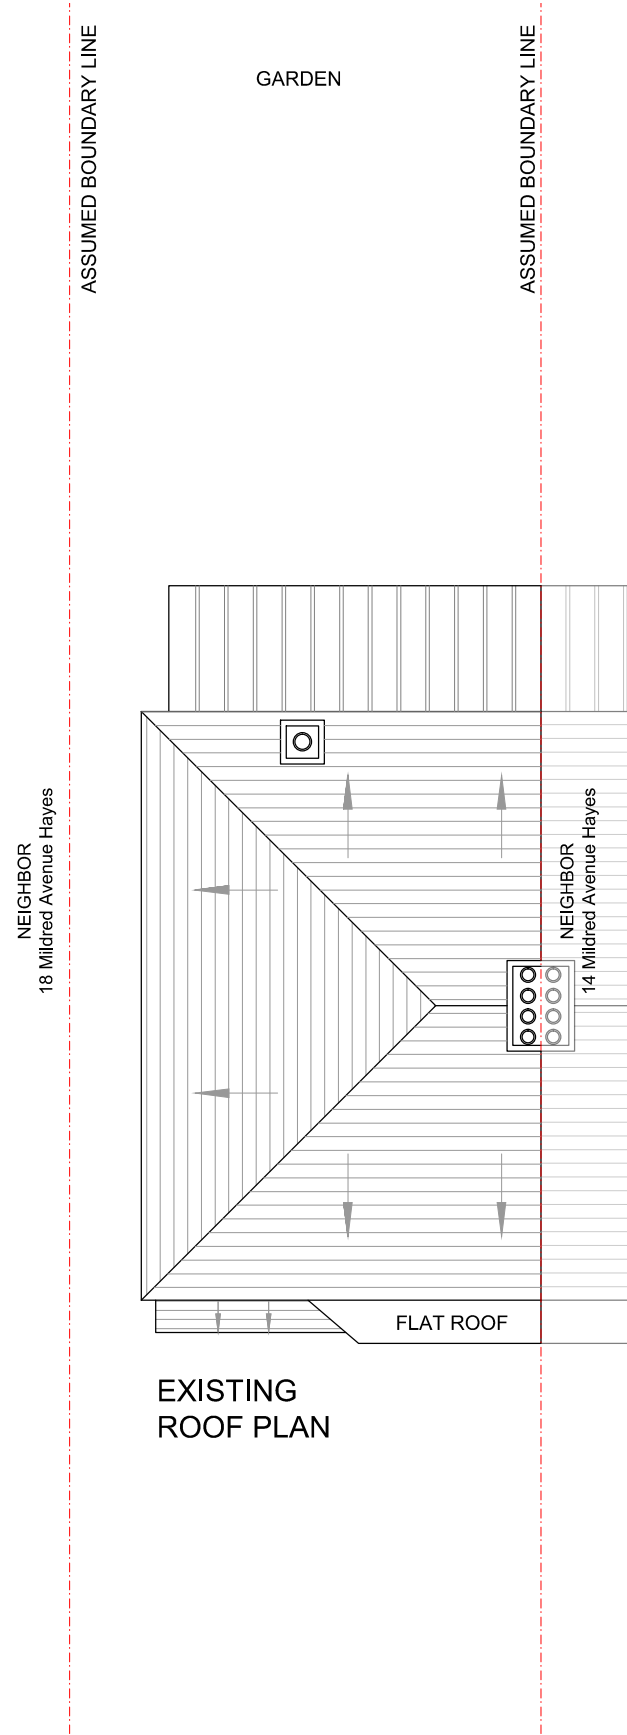

Revision notes:		
Rev:	Date:	Notes:

CLIENT
DRAWING NO:
2023005.PA104

SITE
16 Mildred Avenue HAYES UB3 1TN
DRAWING TITLE
Existing & Proposed Roof Plans

Date:
01.03.2023
Scale @ A3:
1:100
Revision:
P01





**Planning Application
Party Wall Survey**

info@sheladiya.com
020 3129 9374

www.krndesignstudio.com
www.sheladiya.com



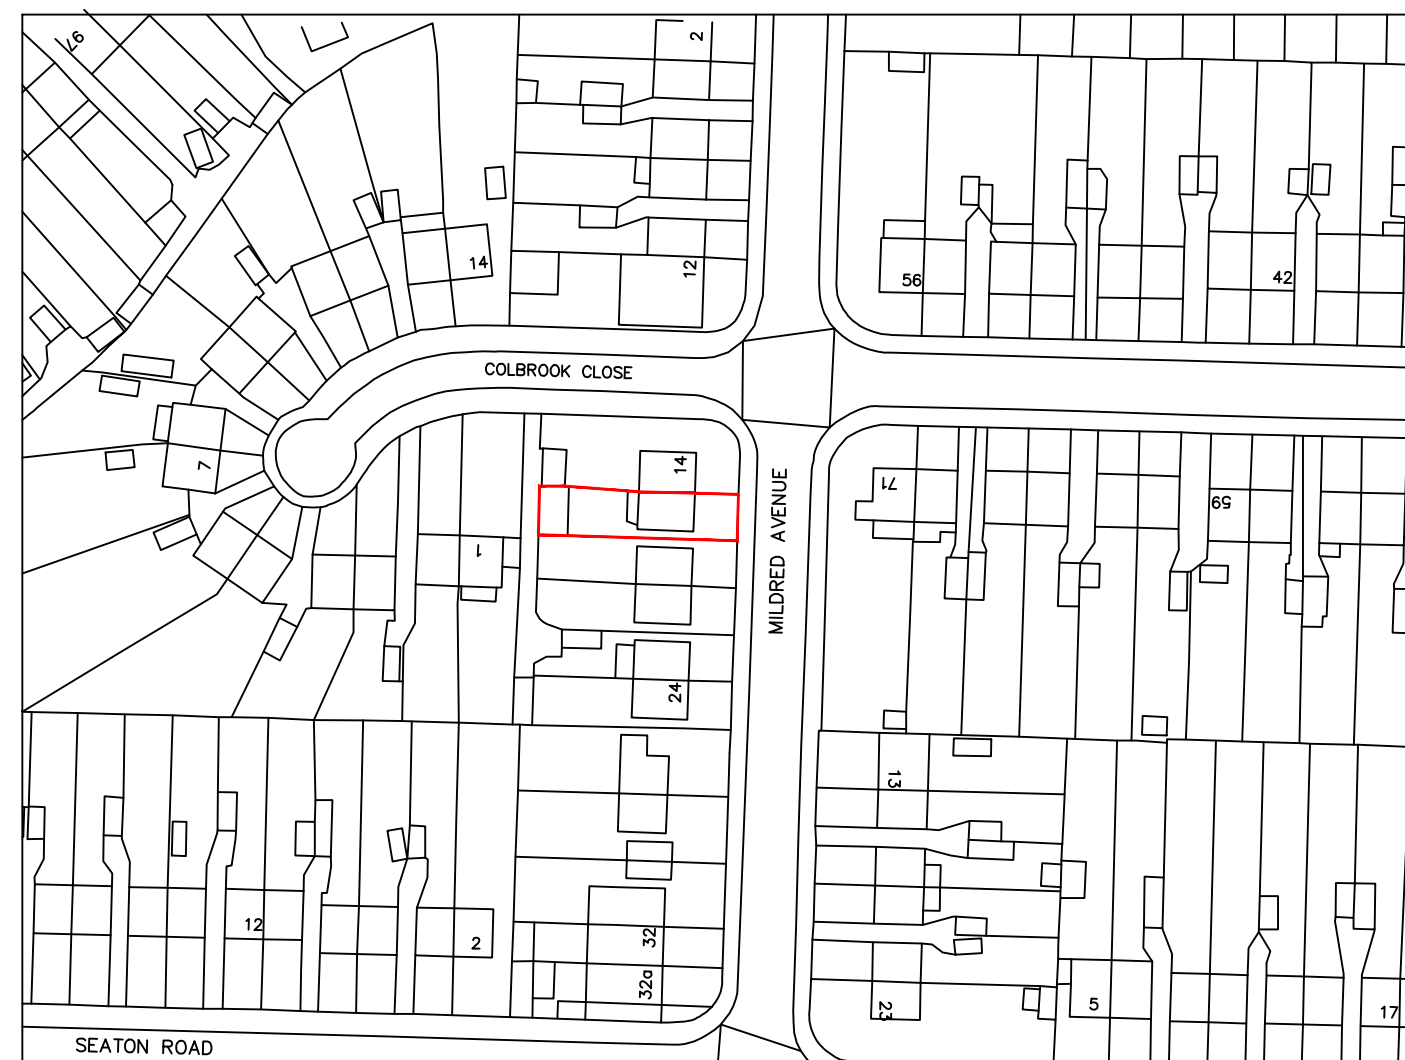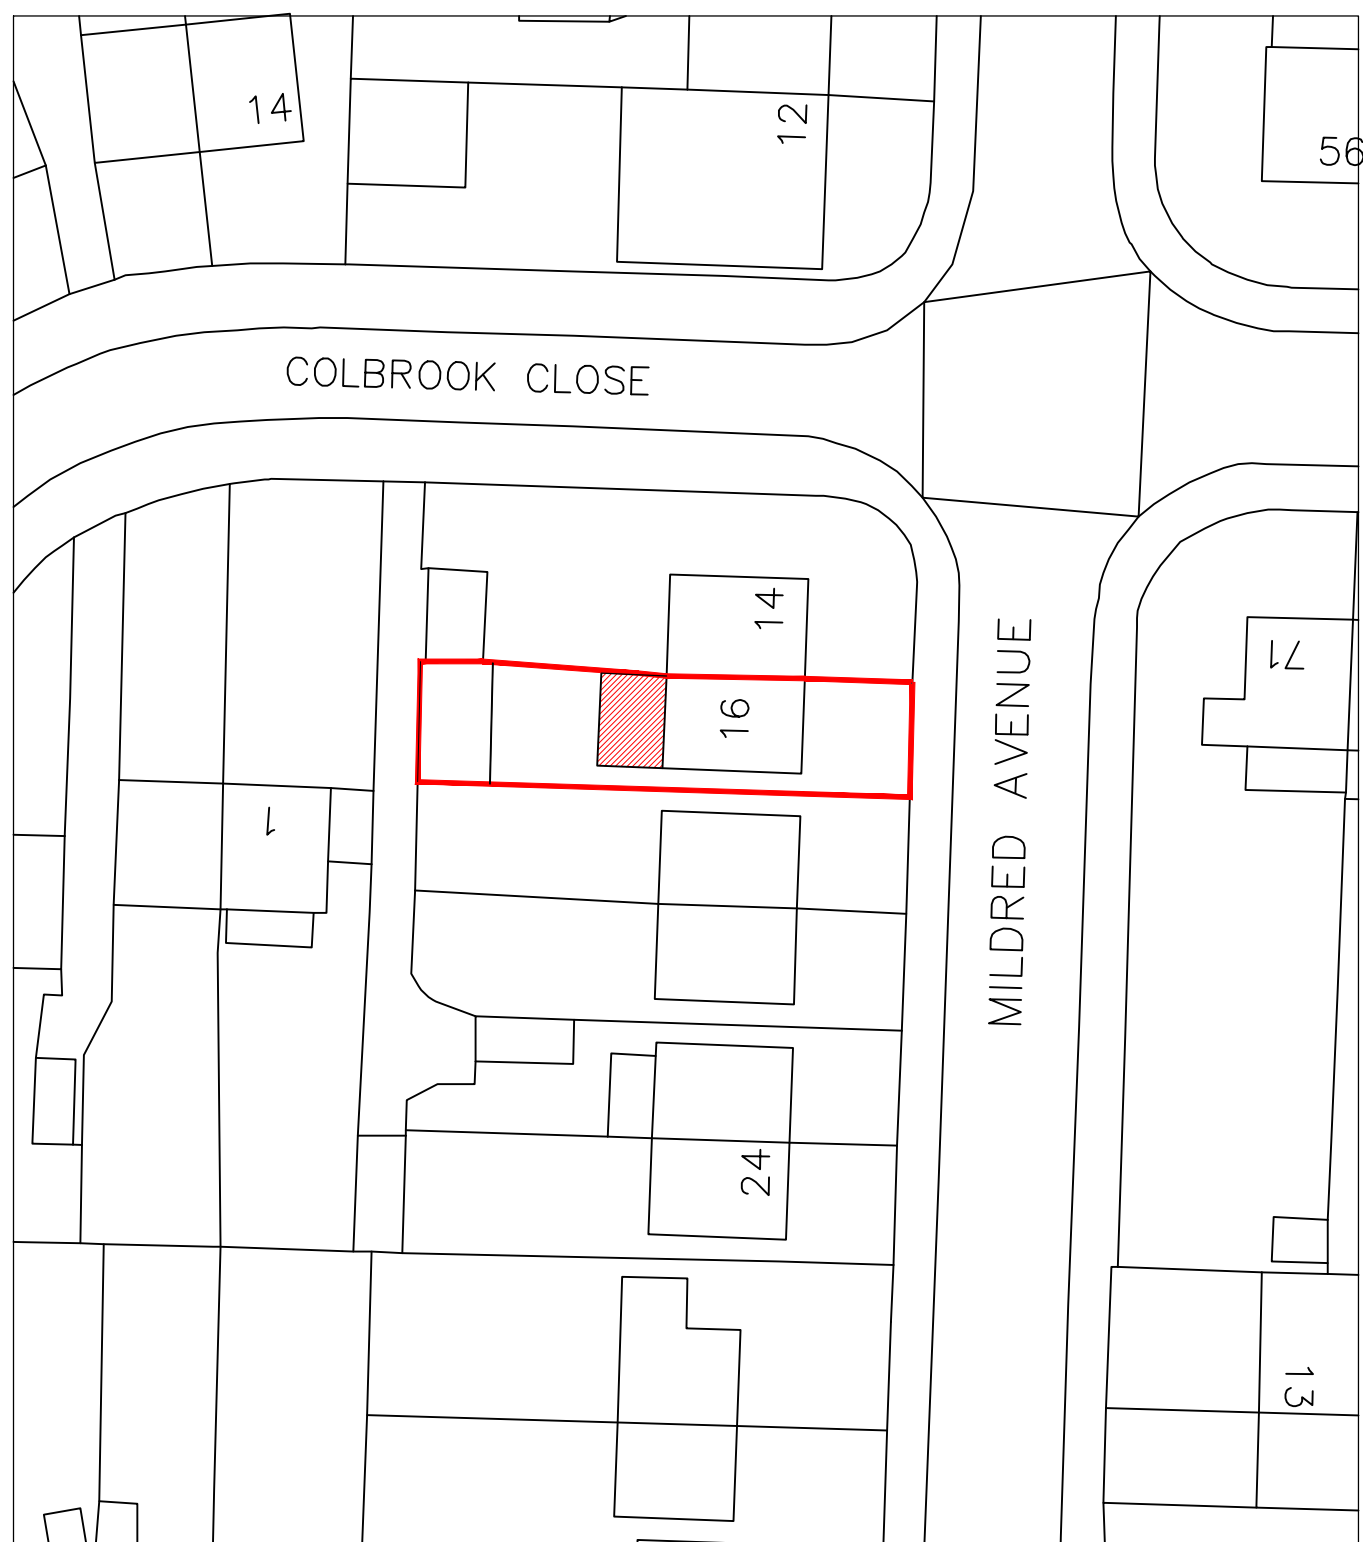

DRAWING NO: 2023143.OS	SITE 16 Mildred Avenue Hayes UB3 1TN	Scale @ A3 AS SHOWN
	DRAWING TITLE OS MAP, LOCATION MAP	Revision: P01