
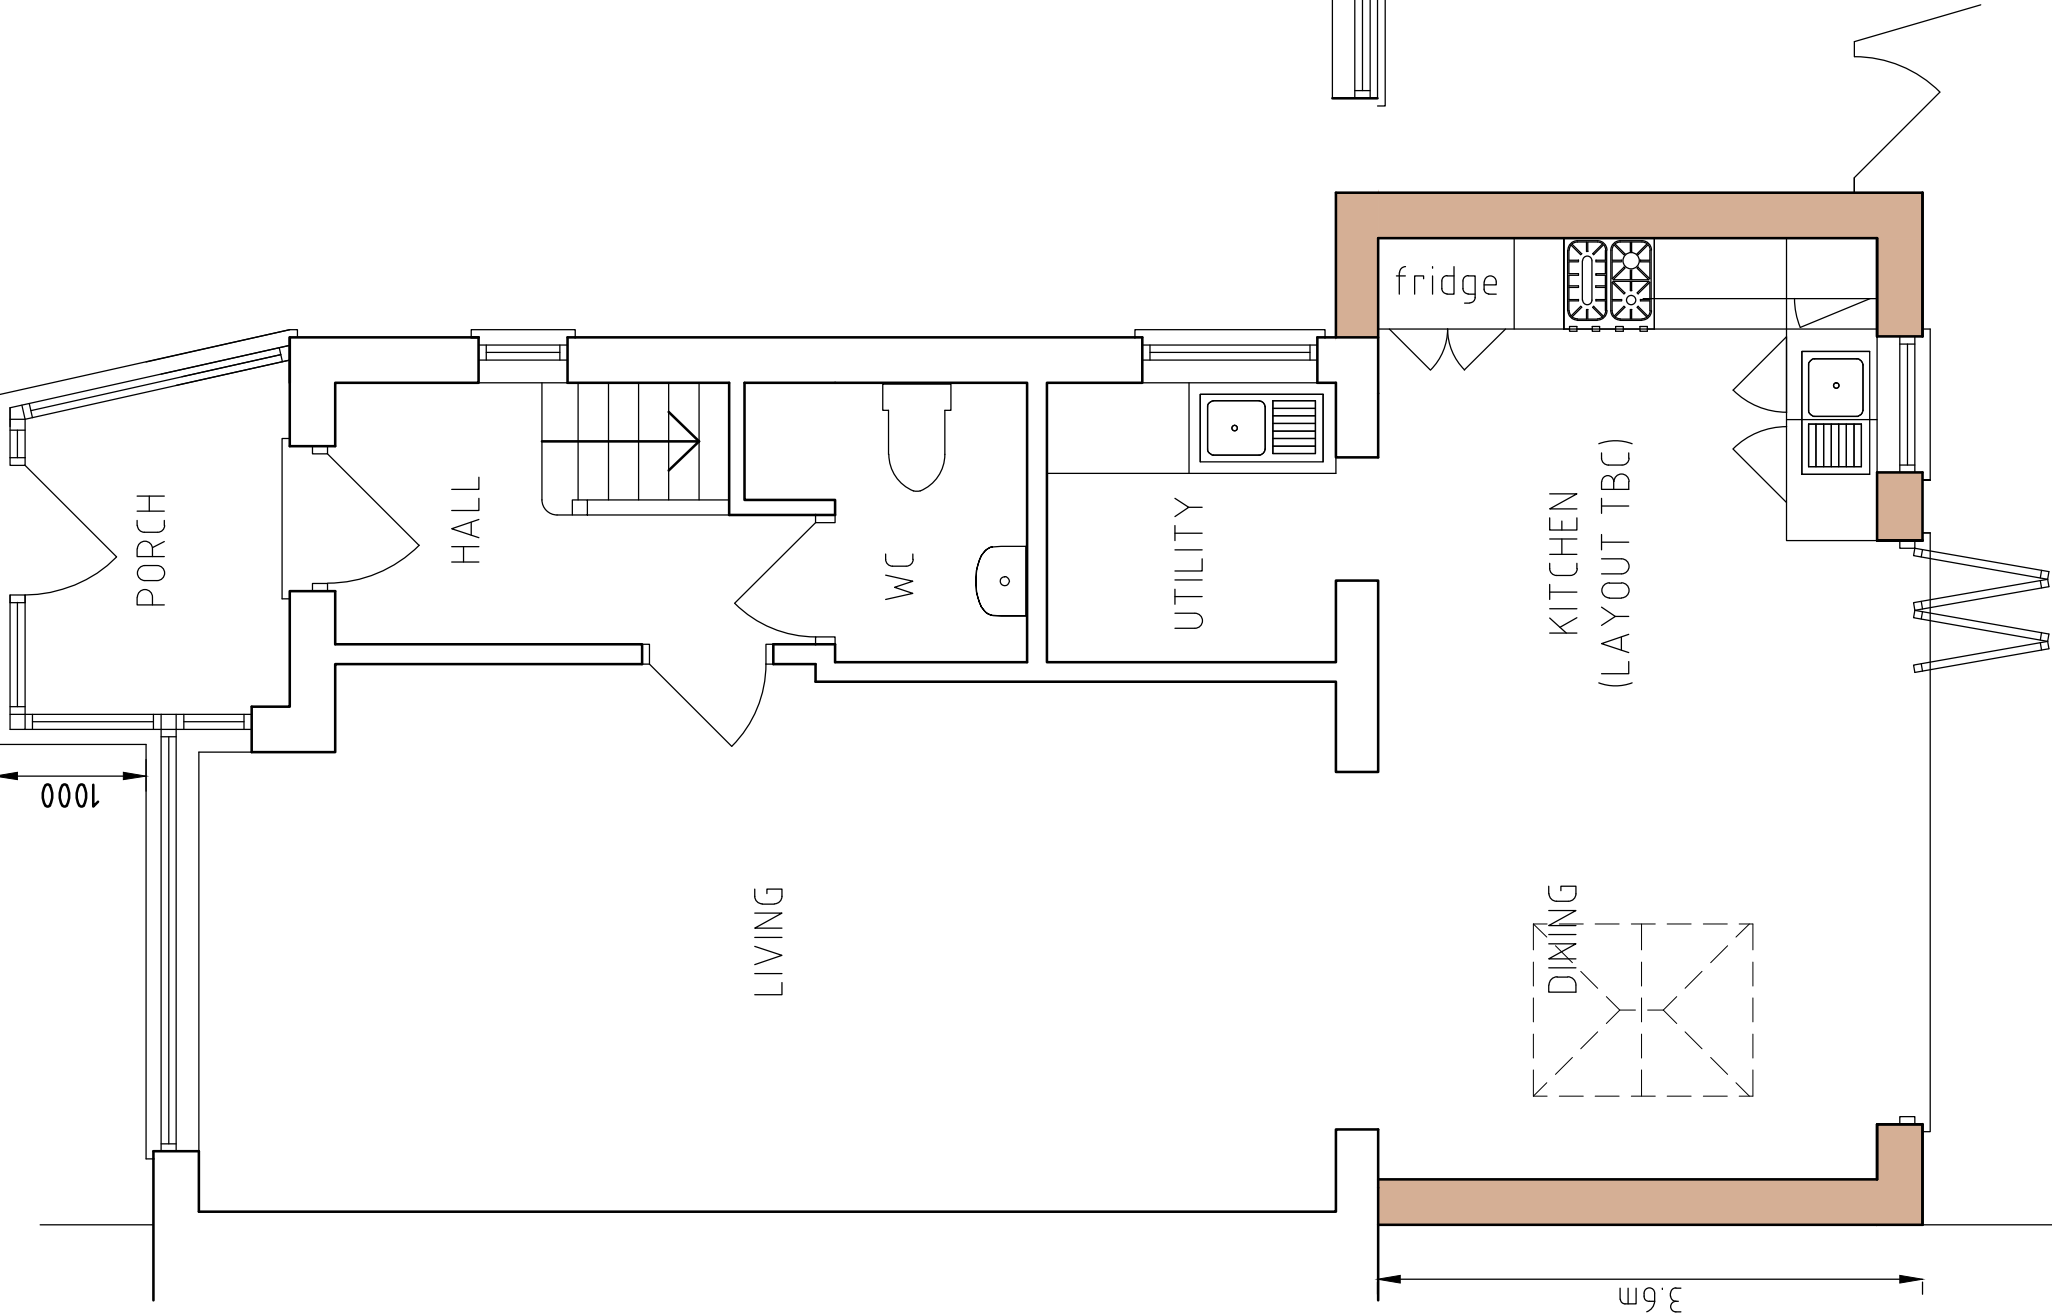
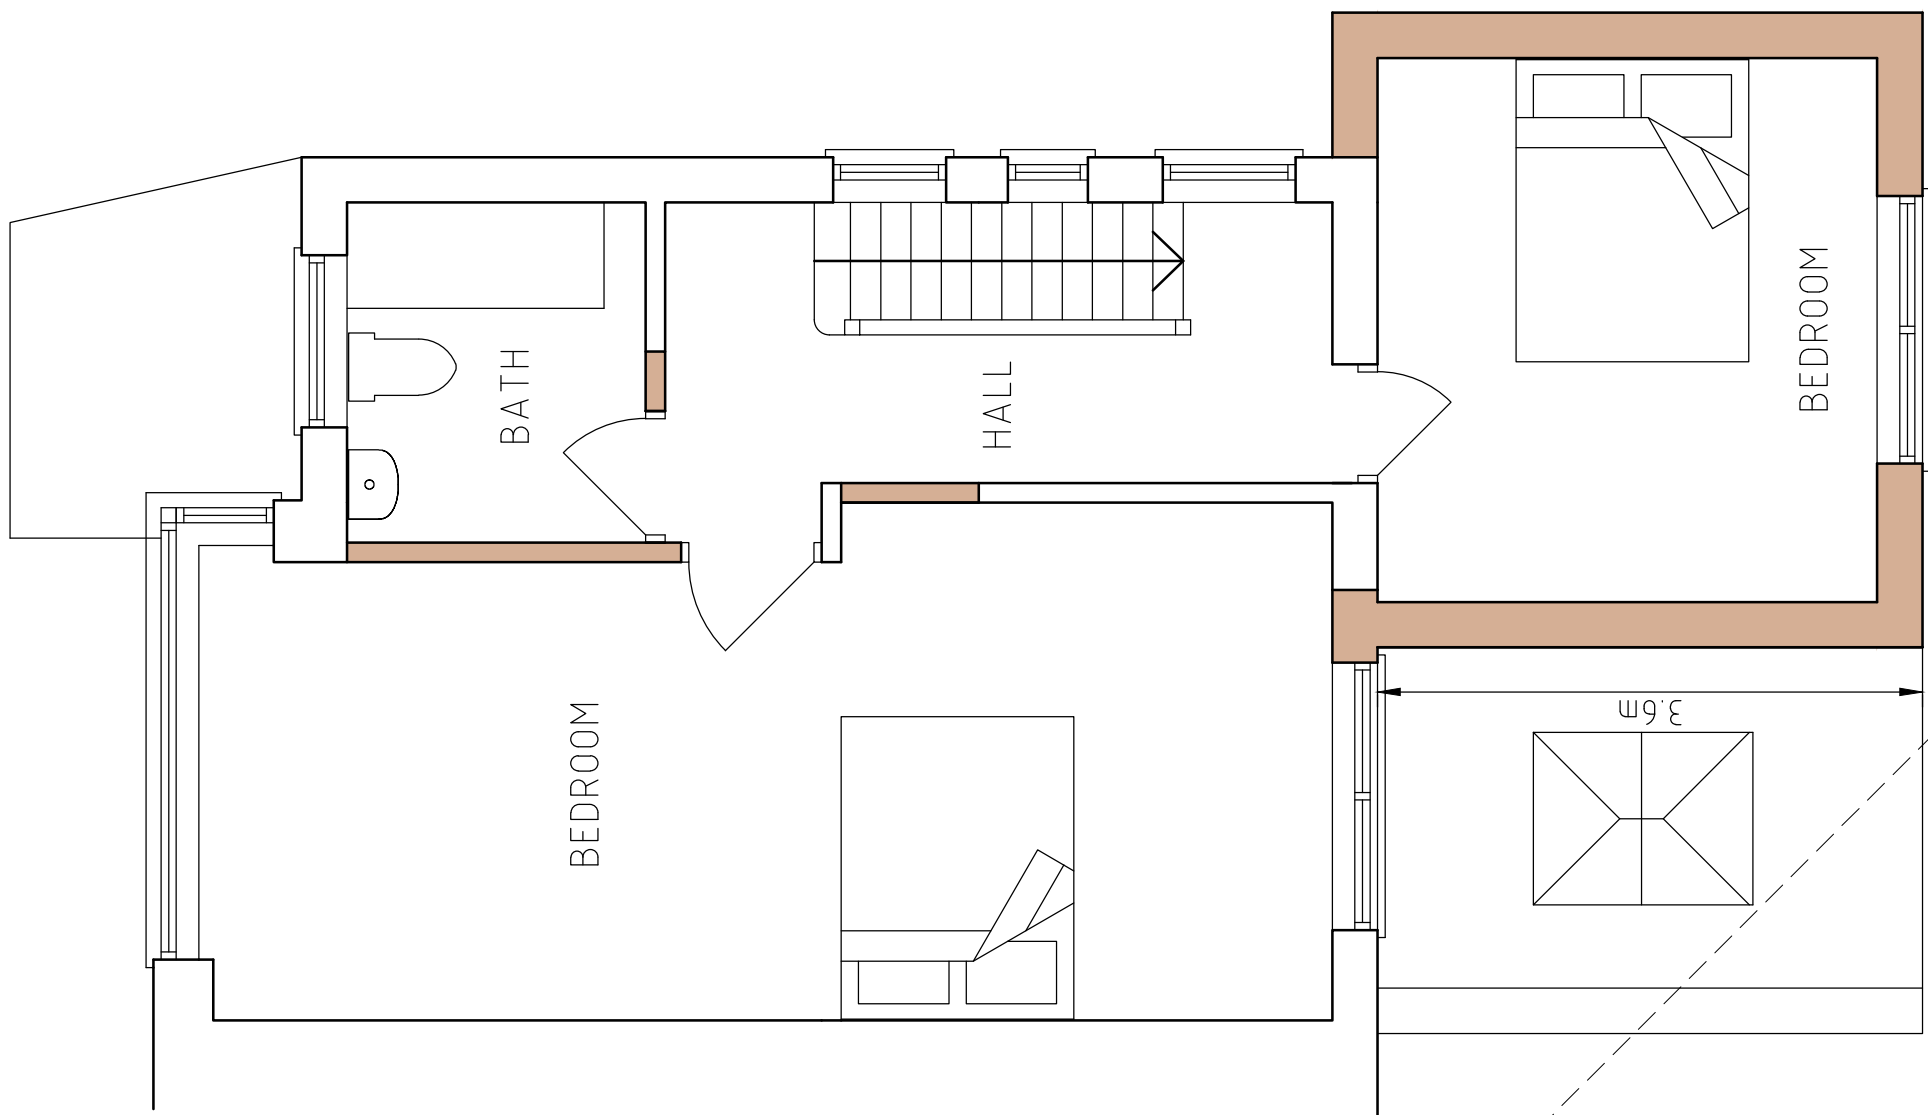
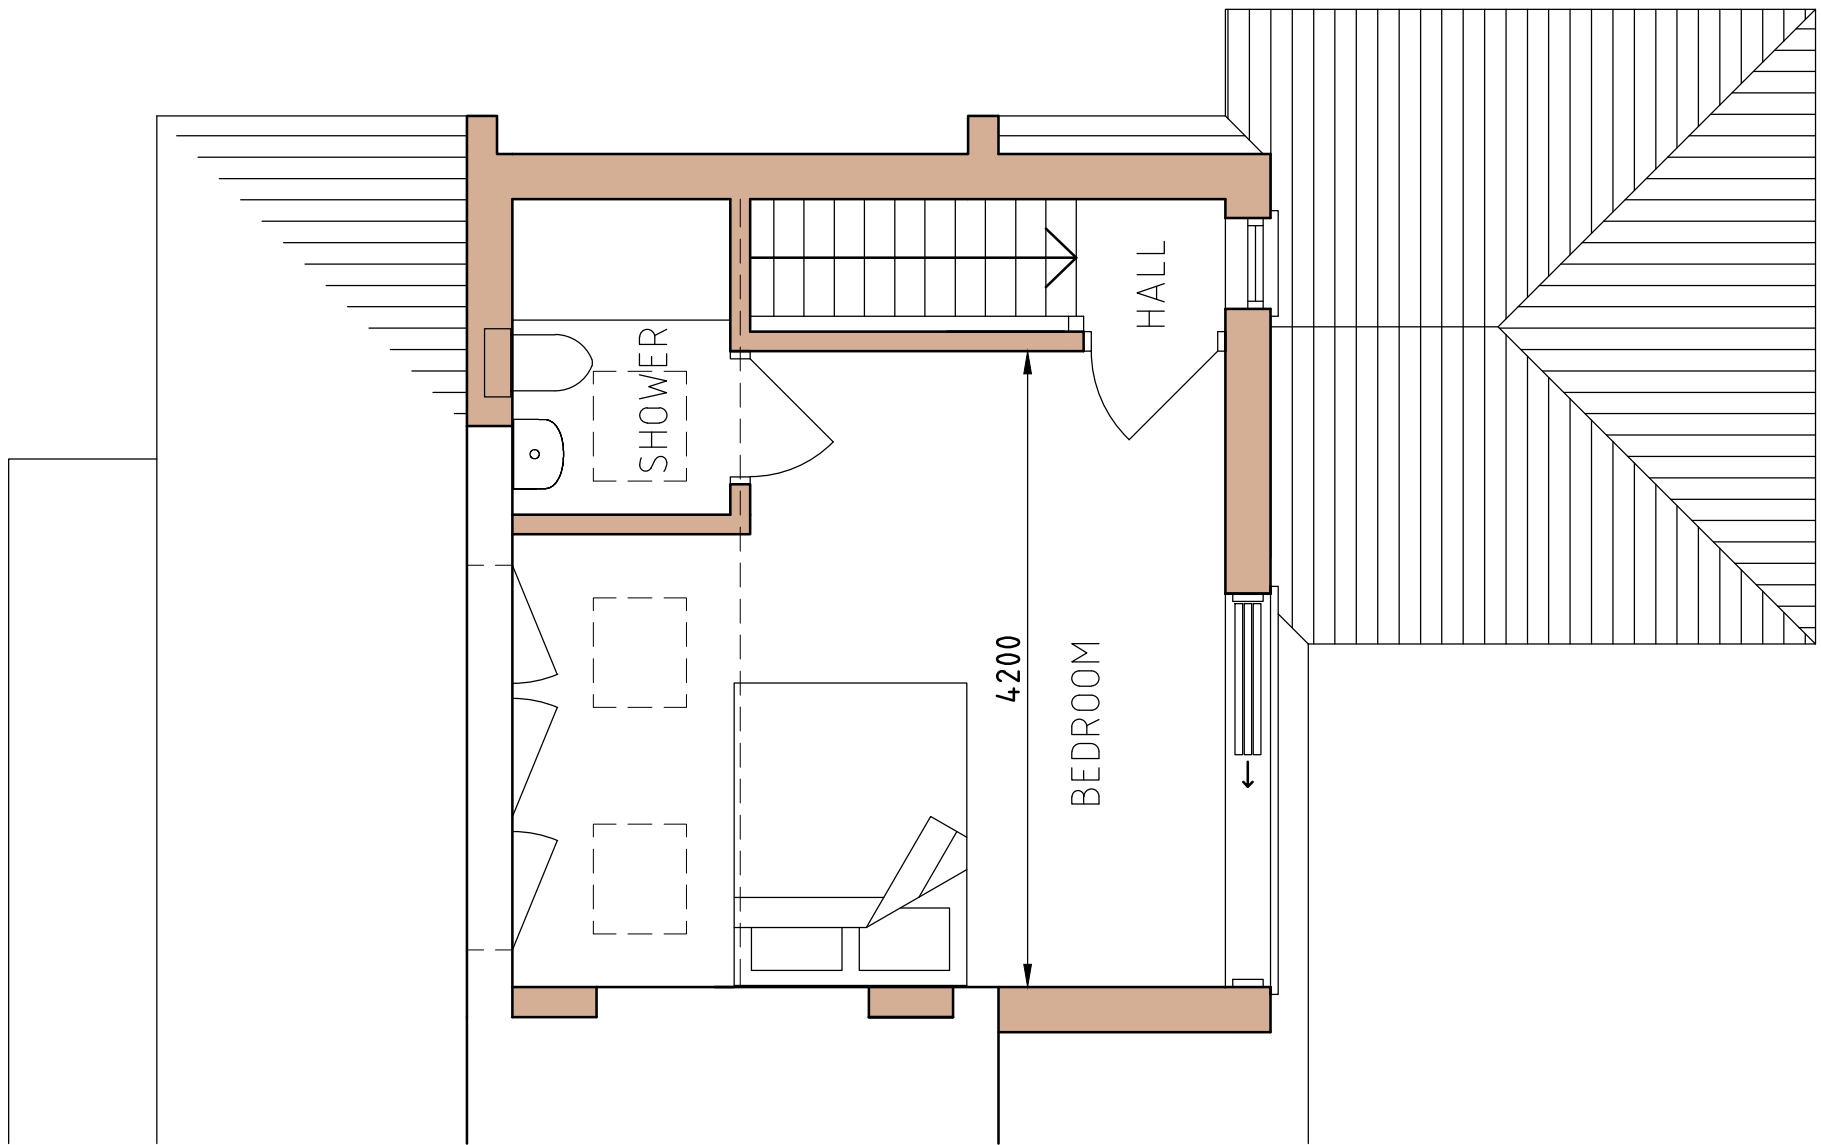




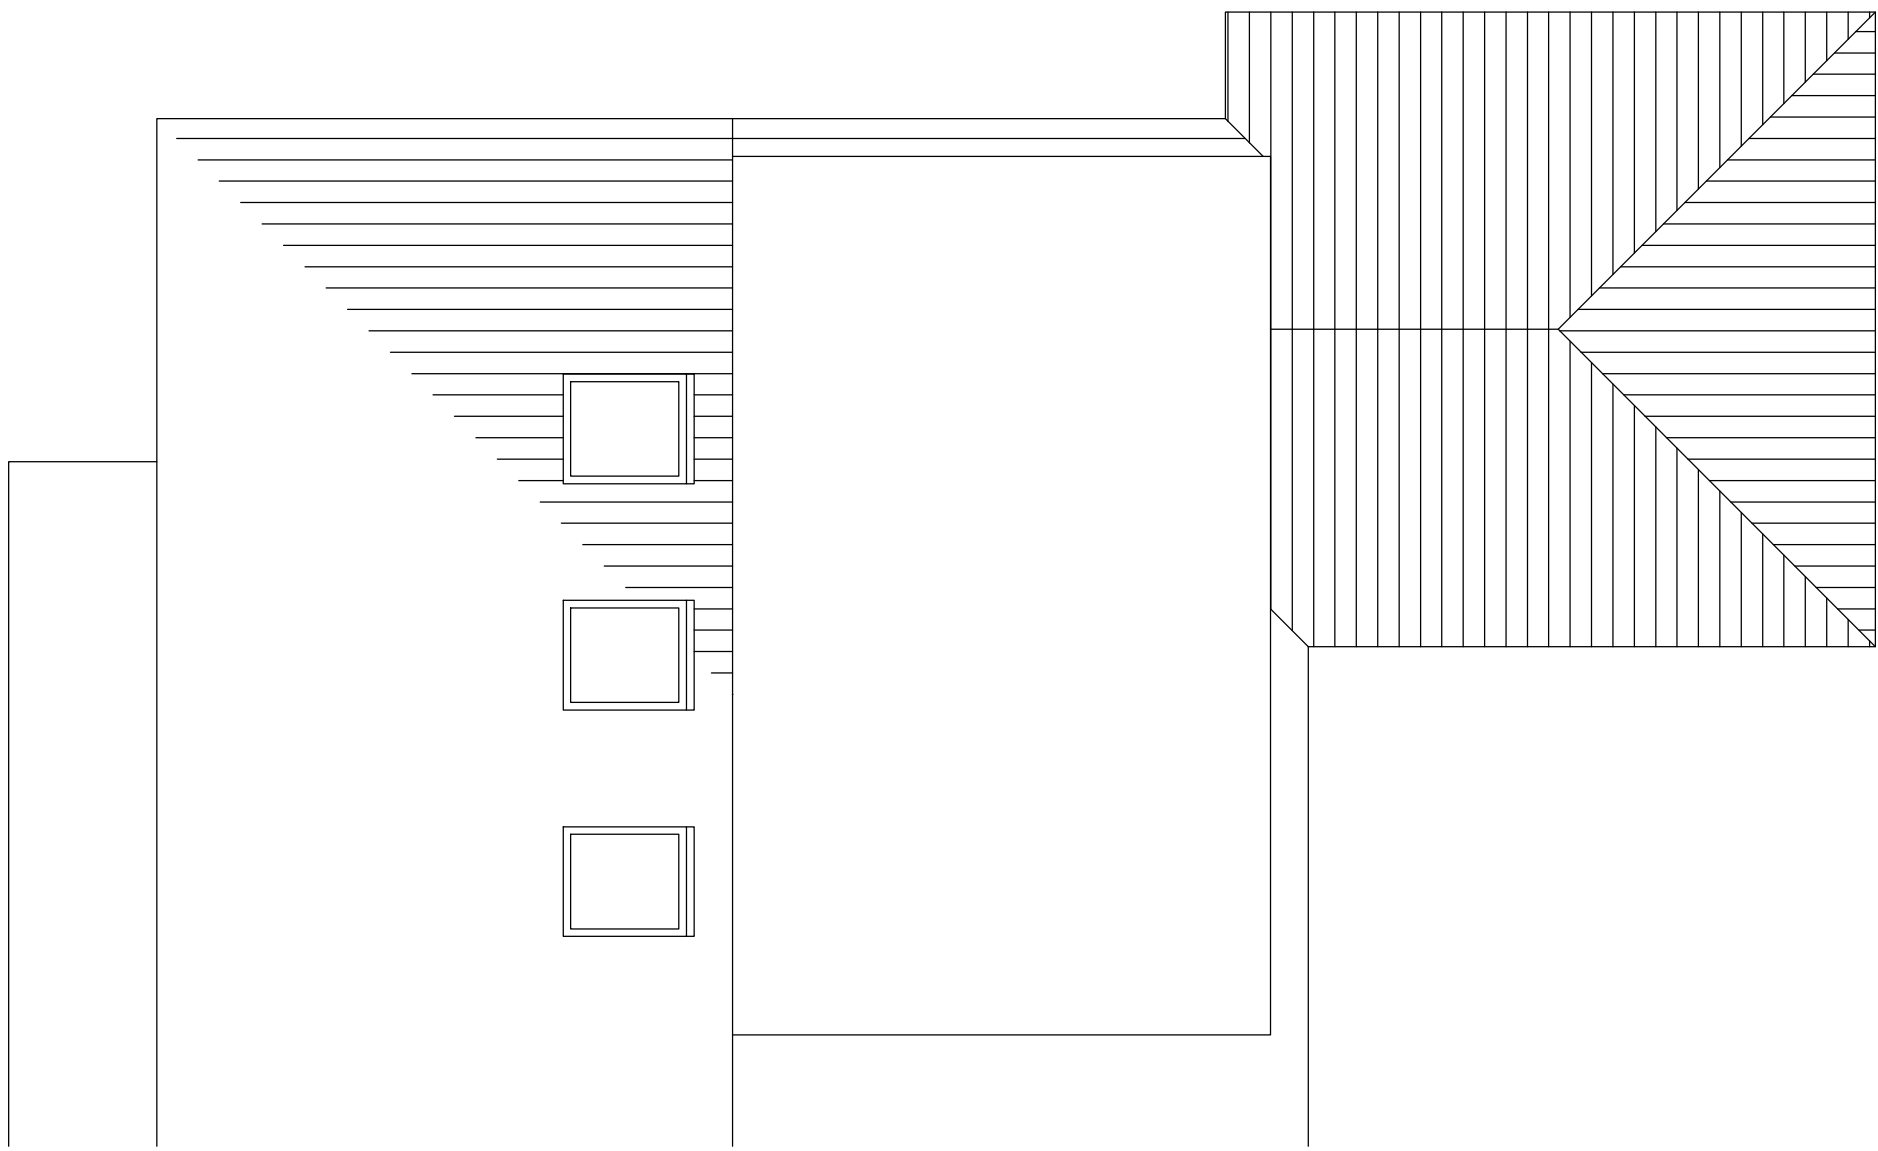


PROPOSED ROOF PLAN

PROPOSED LOFT FLOOR

PROPOSED FIRST FLOOR

PROPOSED GROUND FLOOR

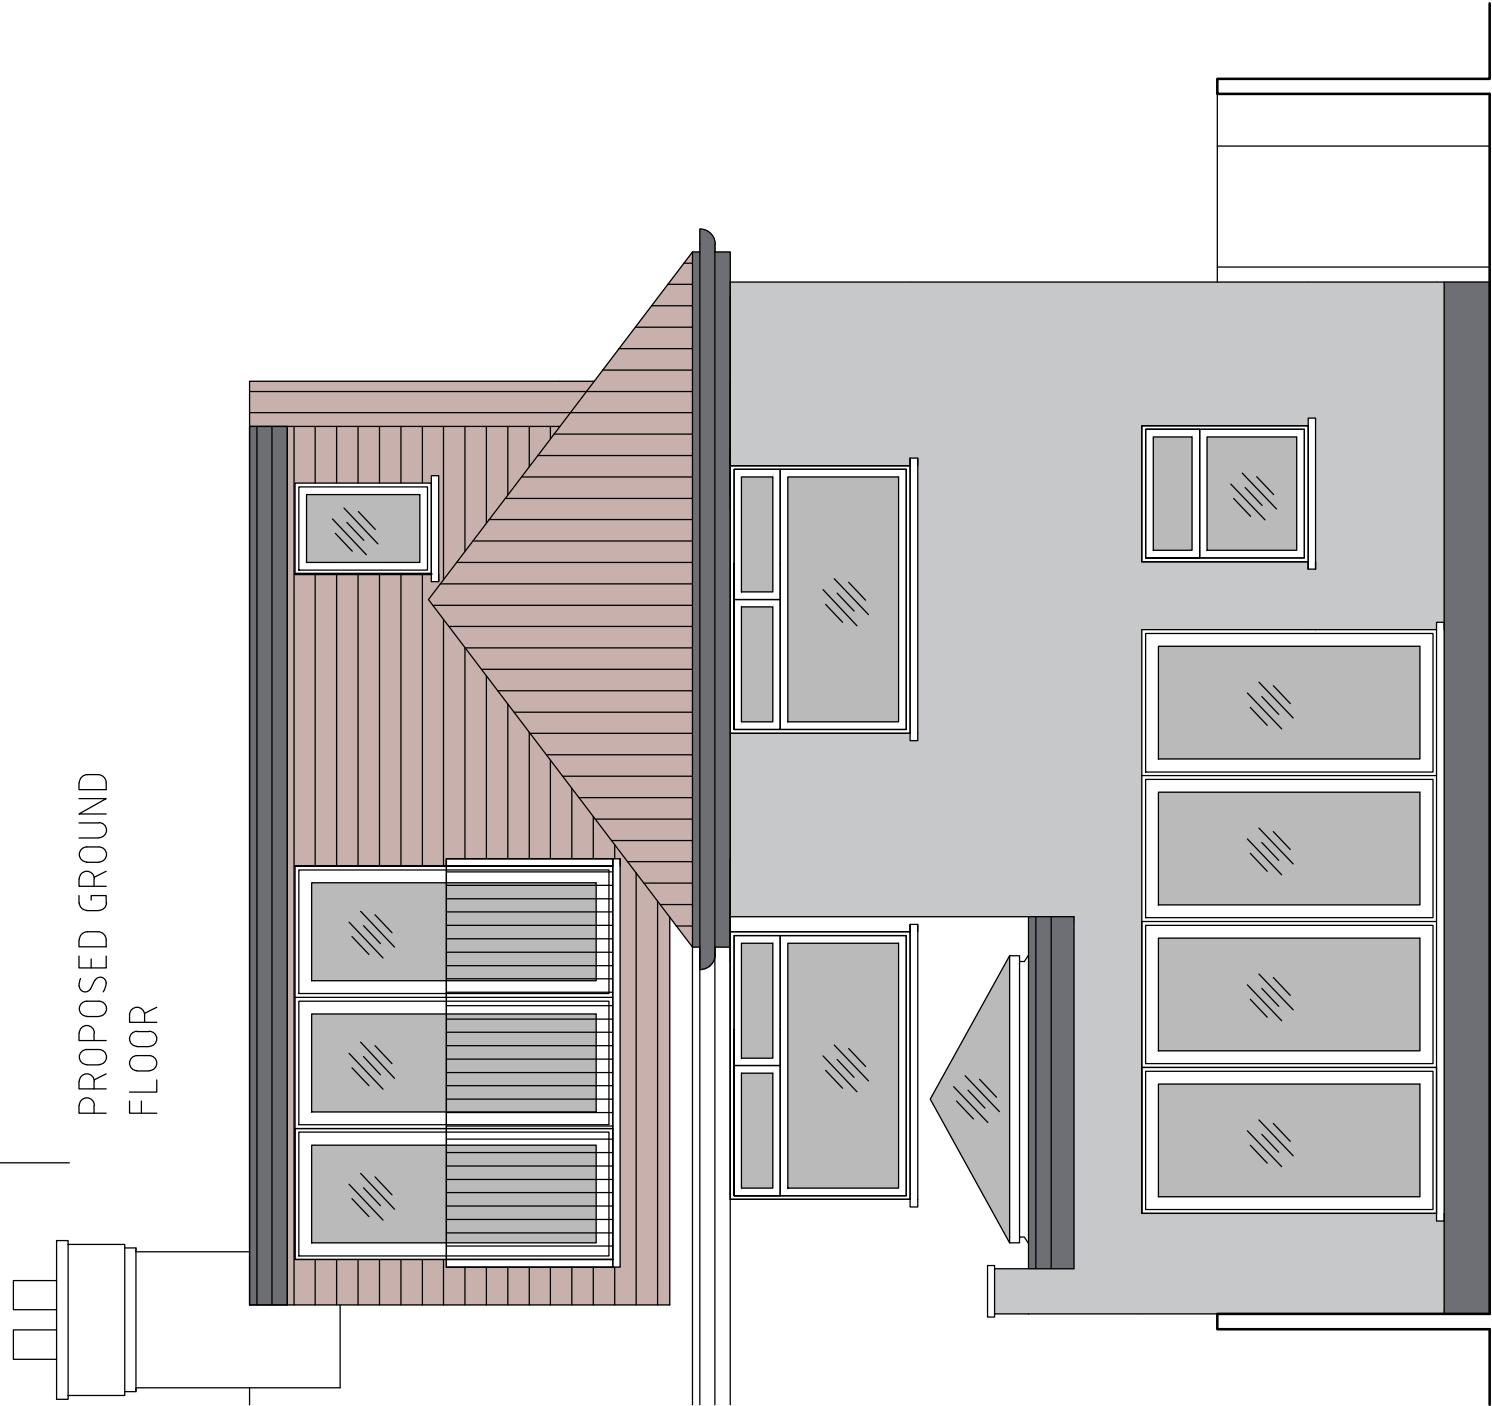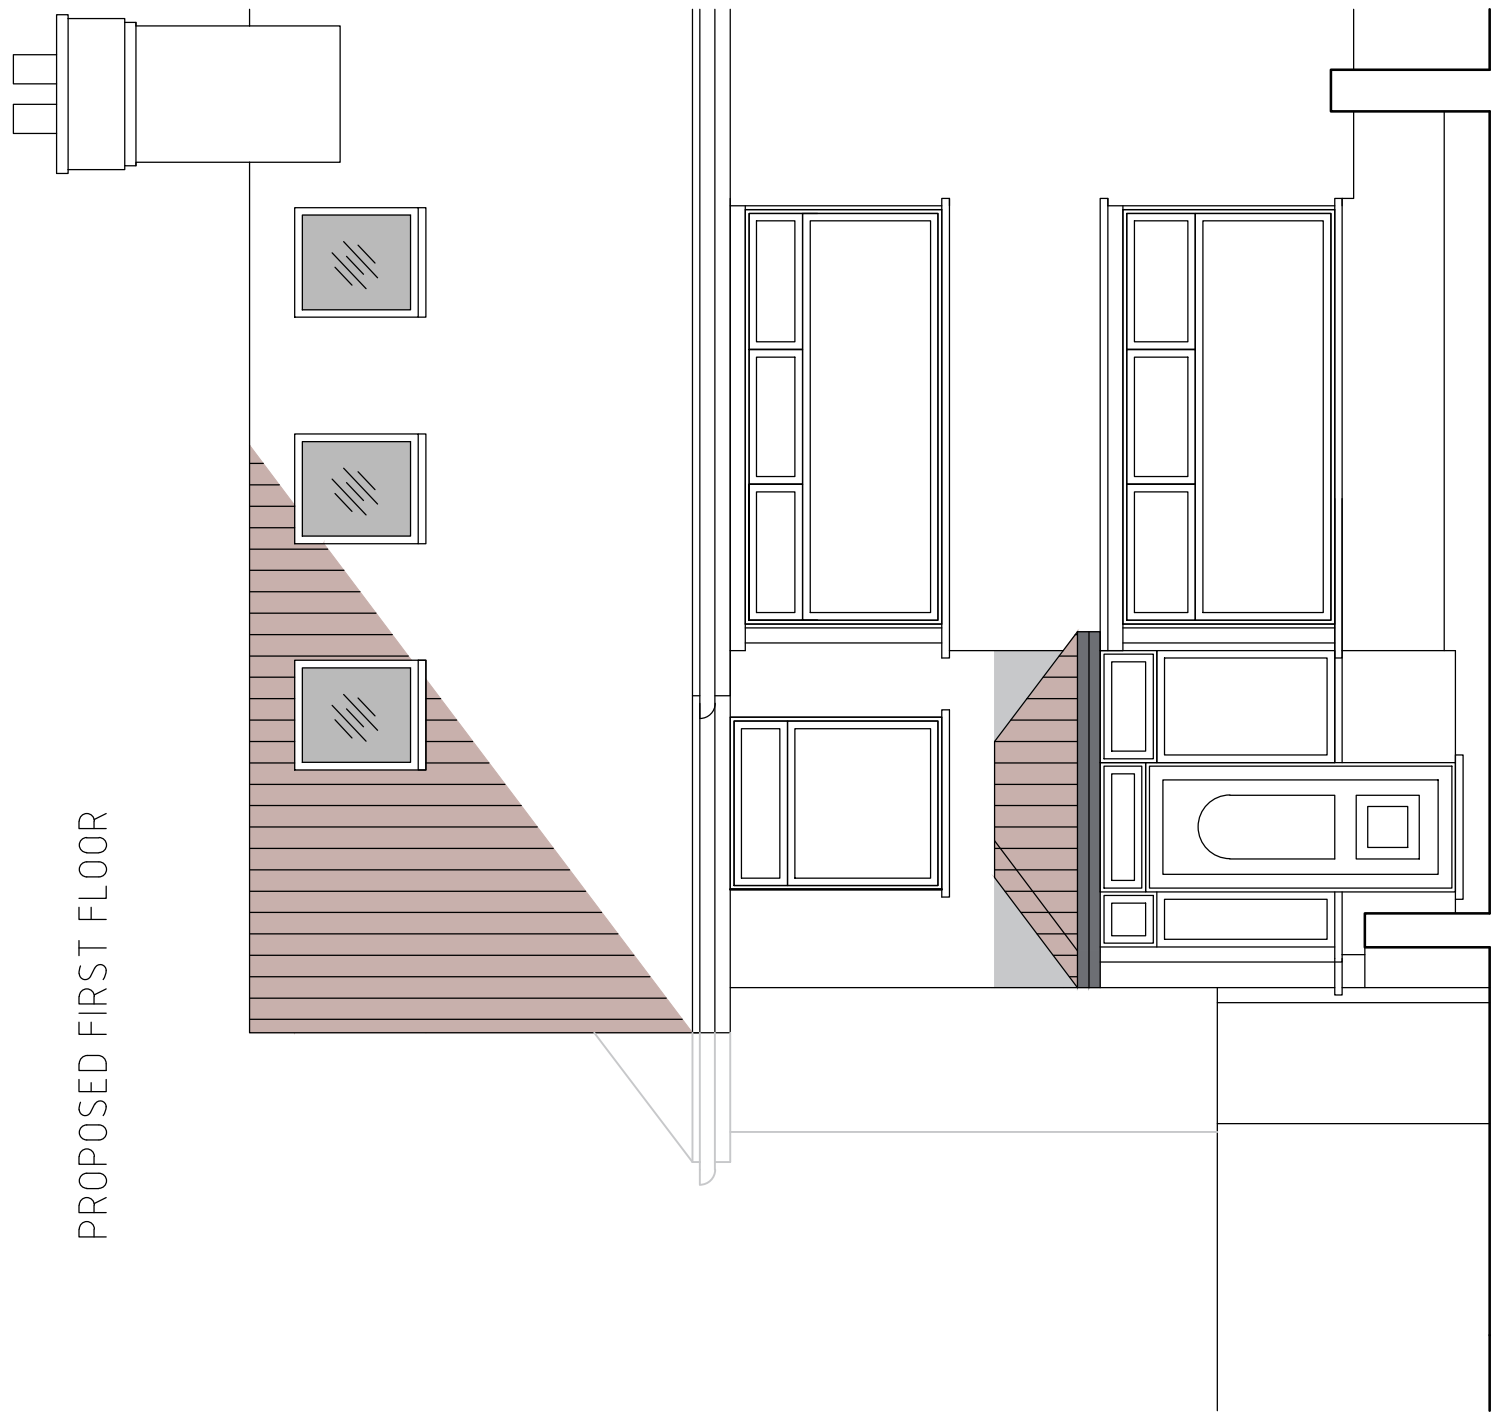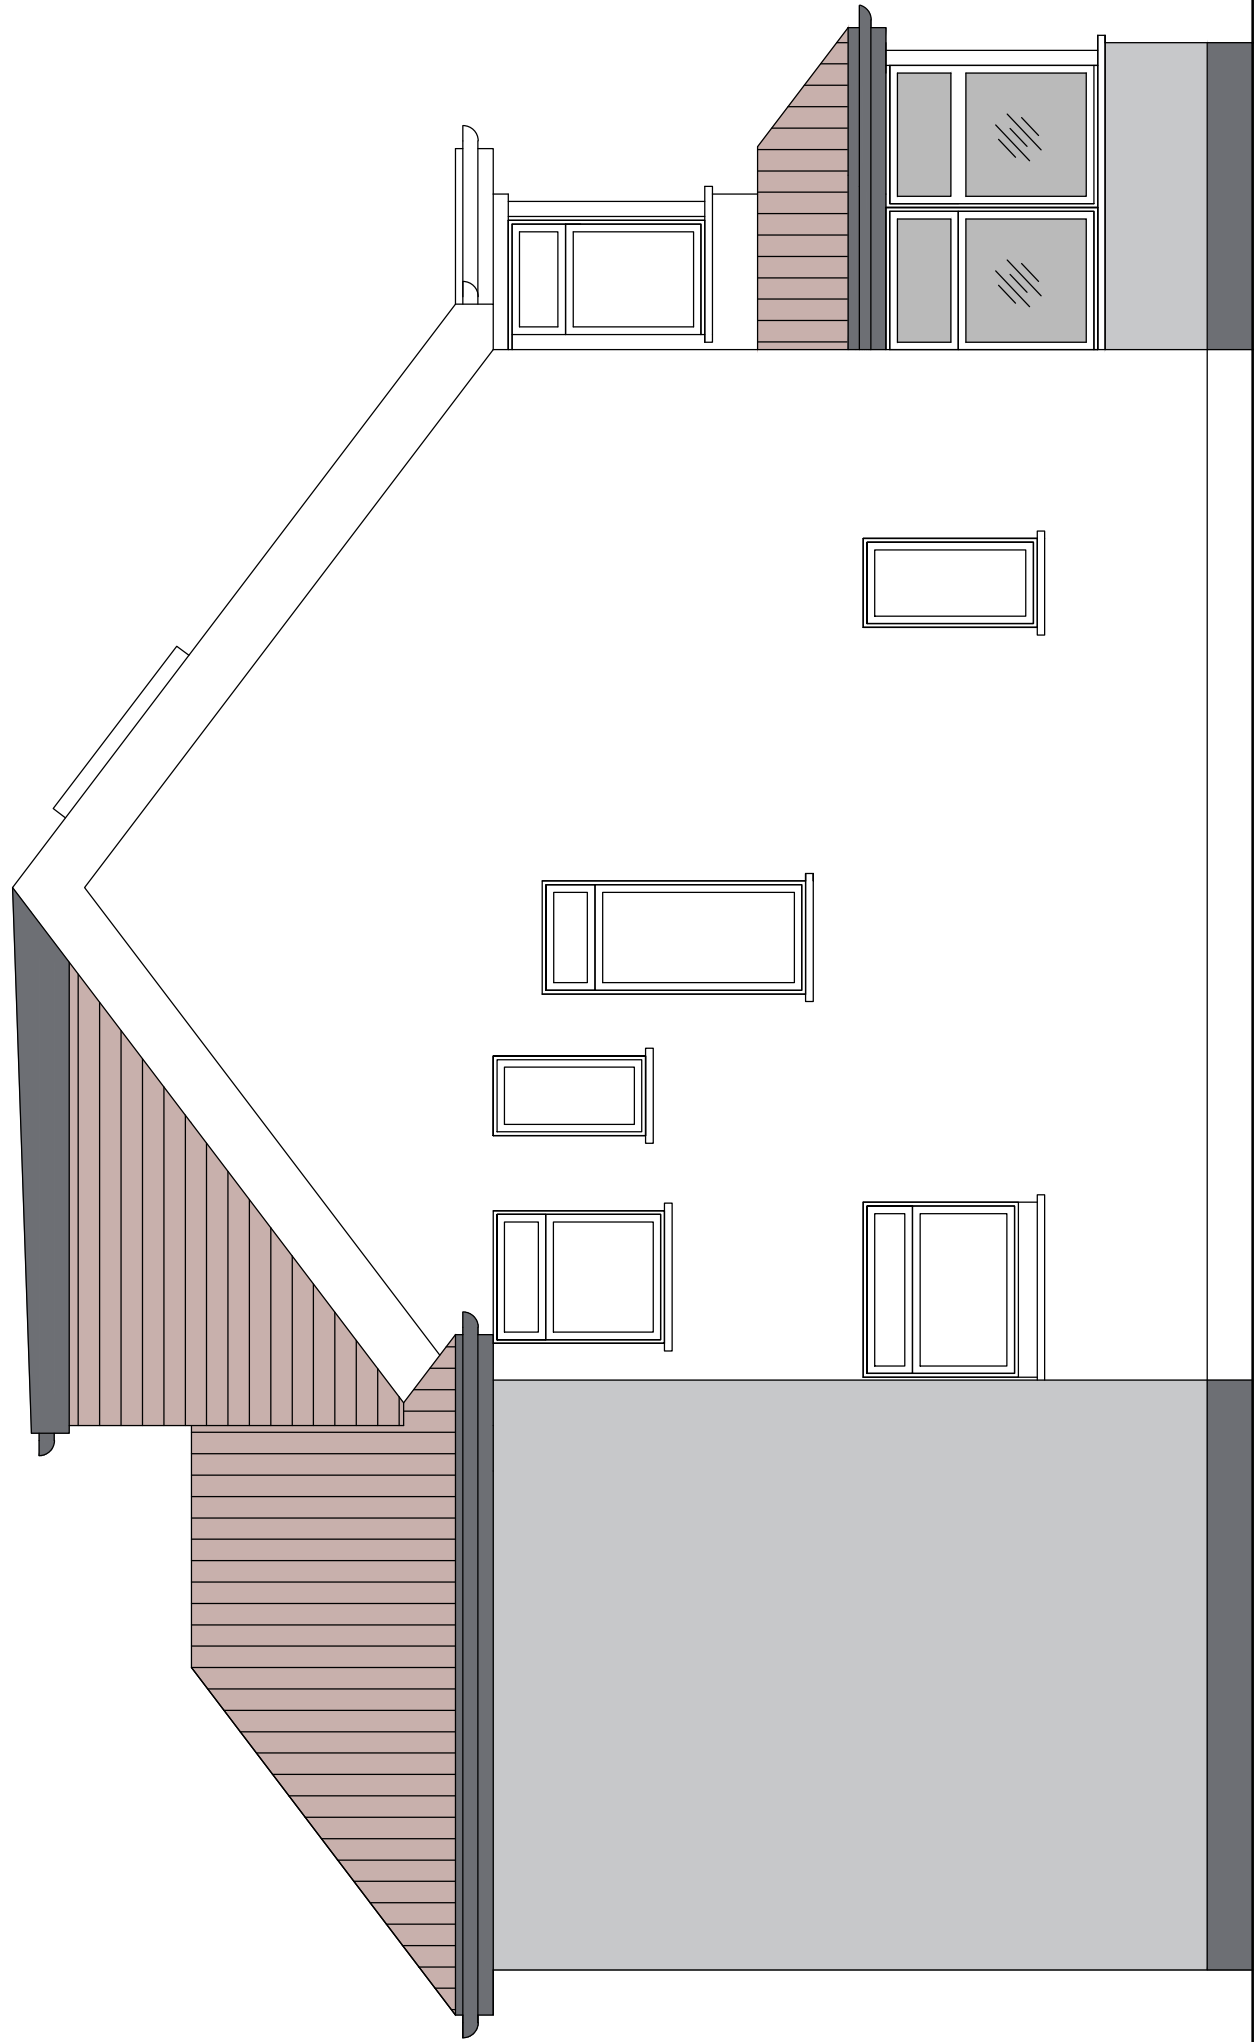

PROPOSED SIDE ELEVATION

PROPOSED FRONT ELEVATION

PROPOSED REAR ELEVATION

PRELIMINARY

NOTE
Do not scale from this drawing. All dimensions and levels must be checked and verified on site by contractor, specialist, manufacturer prior to commencement of work and discrepancies must be reported to Architecture and Design Practice Ltd in writing before proceeding.

The design materials, specification are copyright protected and must not be copied or transmitted without our prior written permission. Copyright infringements shall be legally enforced and pursued.

Client is responsible for all aspects relating to the Party Wall etc. Act 1996.

Contractor is responsible for all aspects relating to CDM Regulations.

Works should not commence before a 'Building Control' approval is received. Client bears full responsibility for alterations due to commencement of works prior to approval. This drawing is intended to illustrate the proposal only and cannot be used for construction purposes without further information.

B	EXTENSION REDUCED TO 3.6M	MAY '23
A	FIRST ISSUE	JAN '23
REF	REVISION	DATE

Architecture & Design
PRACTICE
TROON COTTAGES
STAINES ROAD
FELTHAM
TW14 9HF
T 020 8061 9976
E info@ad-p.co.uk

PROJECT
123 WALTHAM
AVENUE
HAYES
UB3 1TE
DRAWING TITLE
EXISTING PLANS AND
ELEVATIONS
SCALE
1:50@A1
DRAWING No
123WA-301-01B
DATE
JAN '23