

Existing

Proposed


Sections 1:100




Existing

Proposed

Block Plan 1:500

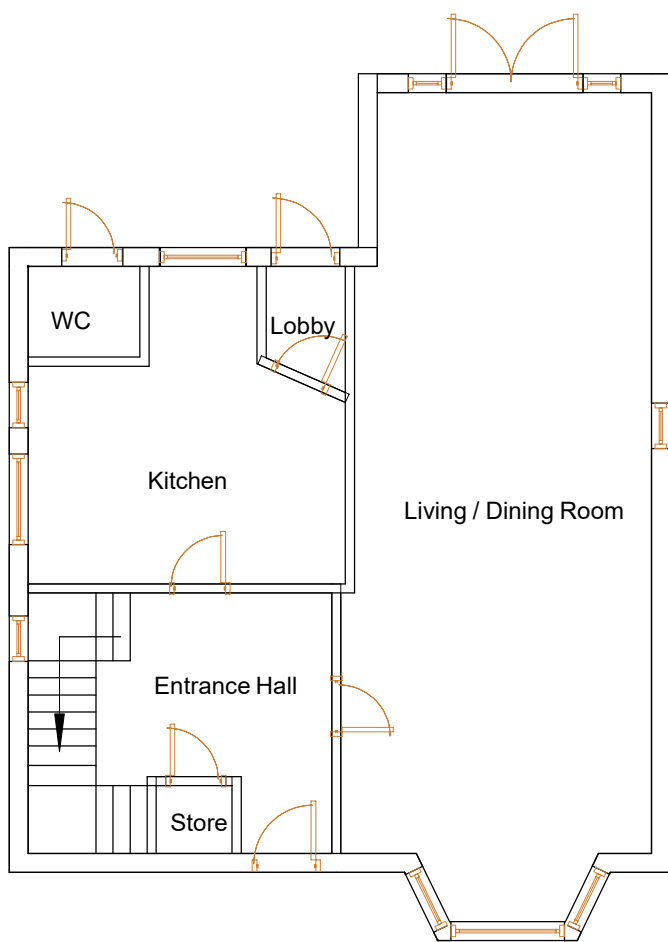


Existing

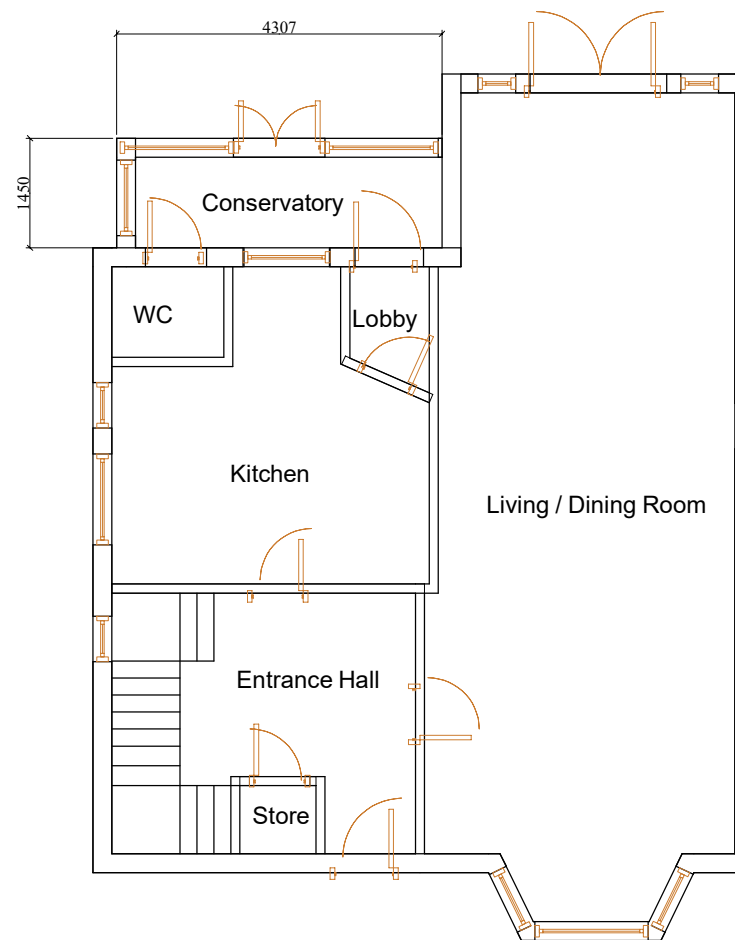

Proposed

Floor Plans 1:100

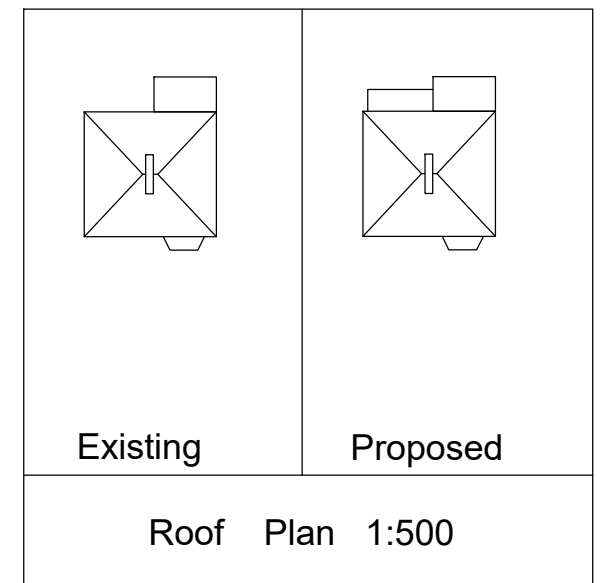


Existing


Proposed

Roof Plan 1:500

Scale Bar 1:50

 


Scale Bar 1:100

 

ALL DIMENSIONS SHOWN ARE IN MILLIMETRES

Scale Bar 1:500

 

Name		SITE ADDRESS	
Mr. U. Maan		22 Cheney street HA5 2TE	
TITLE			
<i>Layout plans</i>			
SCALE	DATE	DWG NO	Rev
	May 2026	NM22CS01	