



NOTES

Drawings for sketch purposes only
and not for construction.

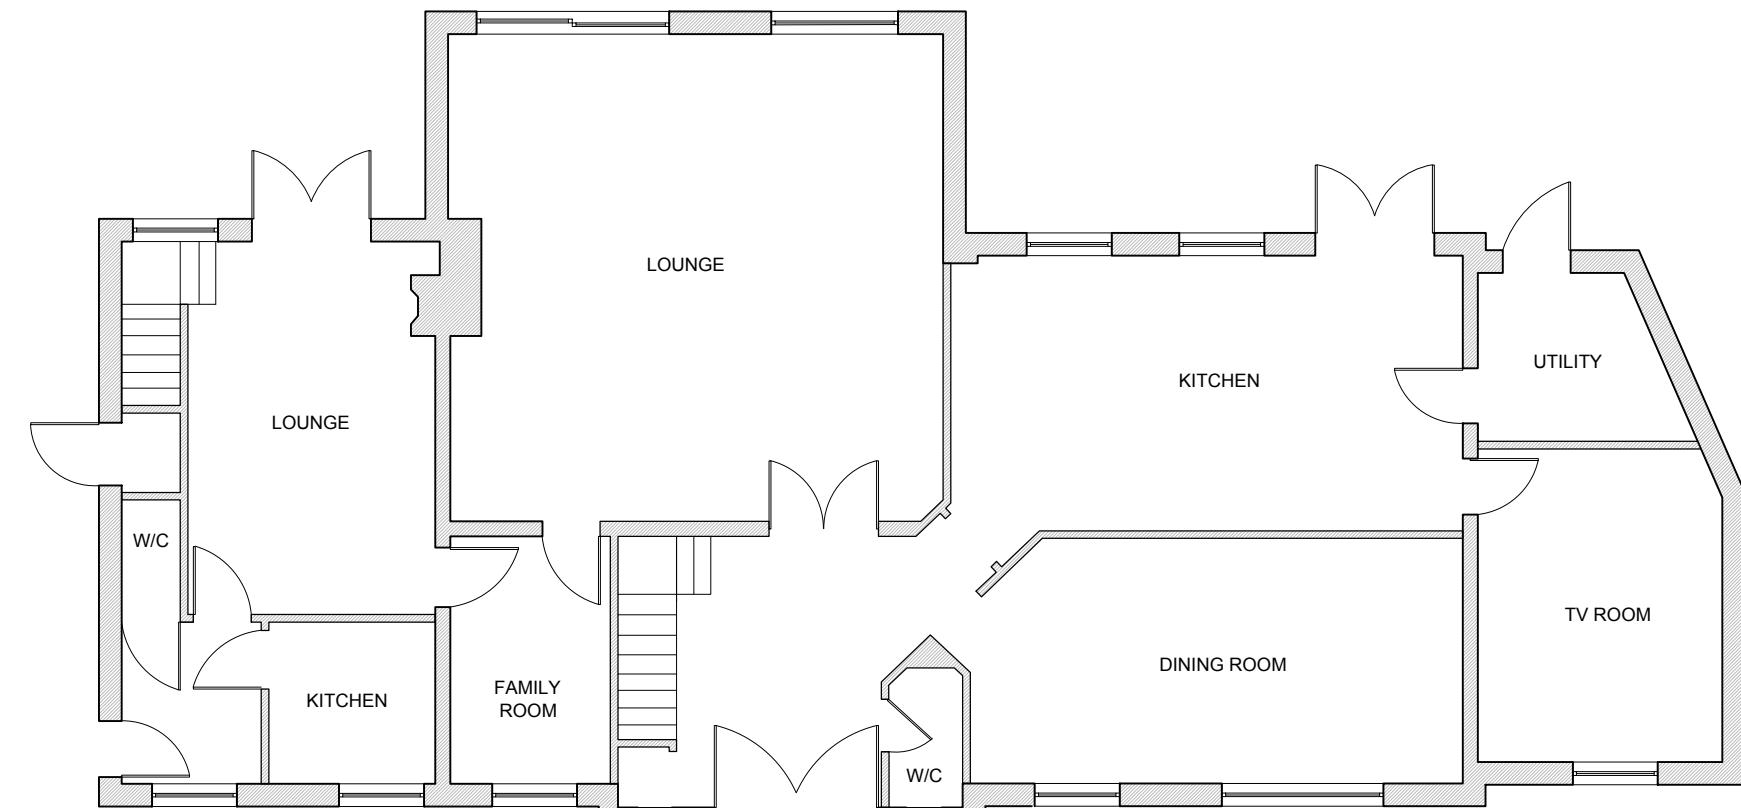

EXISTING GROUND FLOOR PLAN

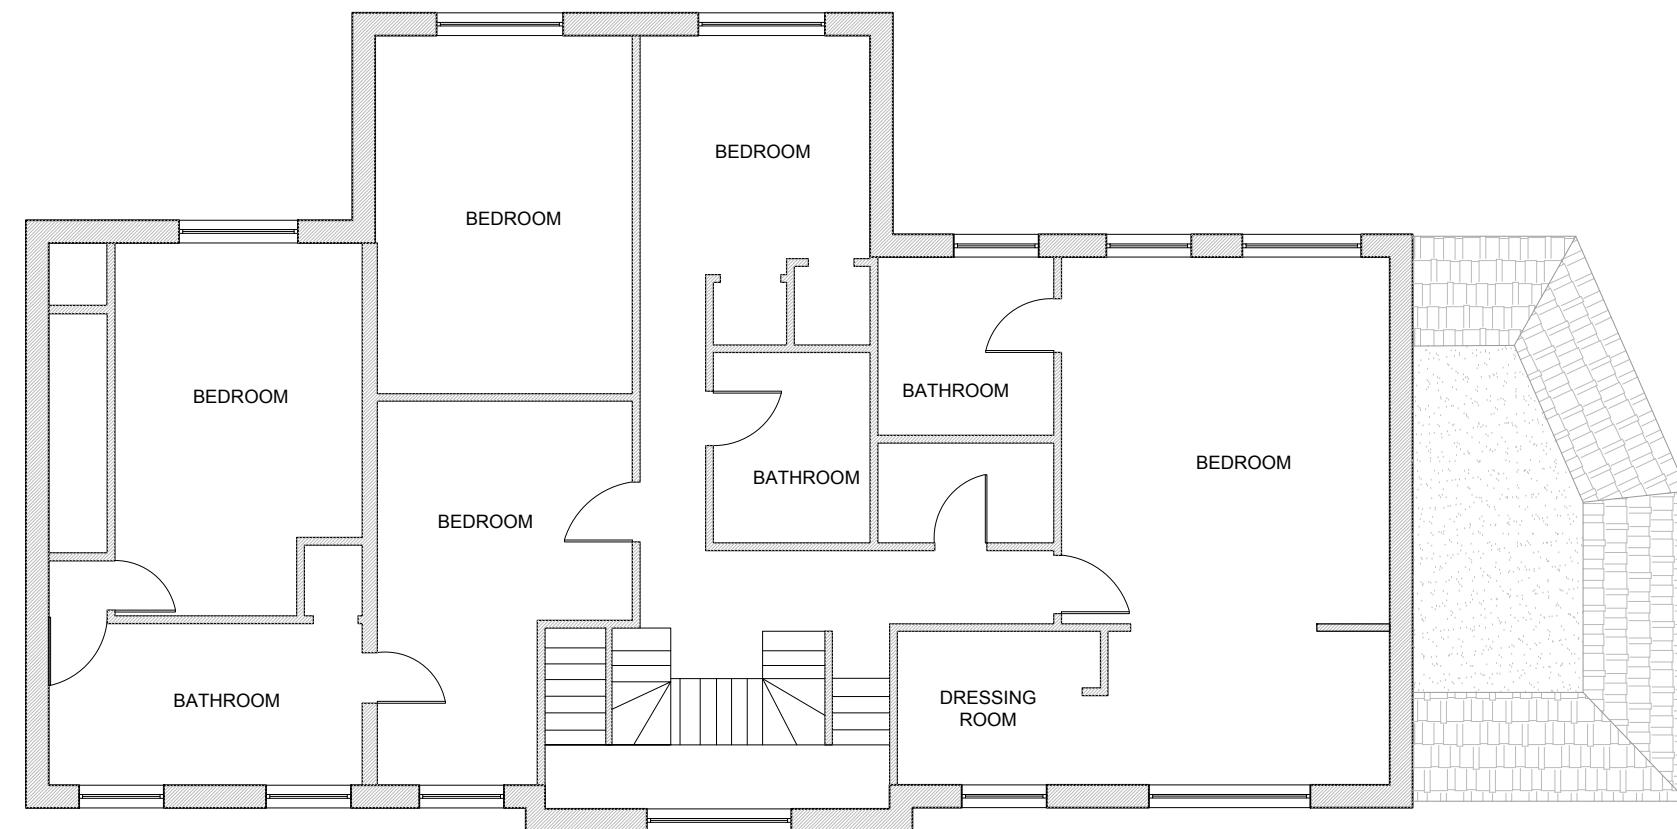

EXISTING FIRST FLOOR PLAN

This drawing is copyright
USL Architects.



Ground floor
7 Progress Business Centre
Whittle Parkway
Bunham SL1 6DQ
England
usl@uslarchitects.co.uk

Job No.	Job	Drawing	Drawing No.	Revision	N 	PAPER SIZE: A3	SCALE 1:100
Date			Dra	Chk			
2022/CWN	COPSEWOOD WAY 101 COPSEWOOD WAY NORTHWOOD HA6 2TU	EXISTING GROUND FLOOR AND FIRST FLOOR PLANS	CWN/EX/100	DV	BK		
01/07/2022							