



**NOTES**

Drawings for sketch purposes only  
and not for construction.

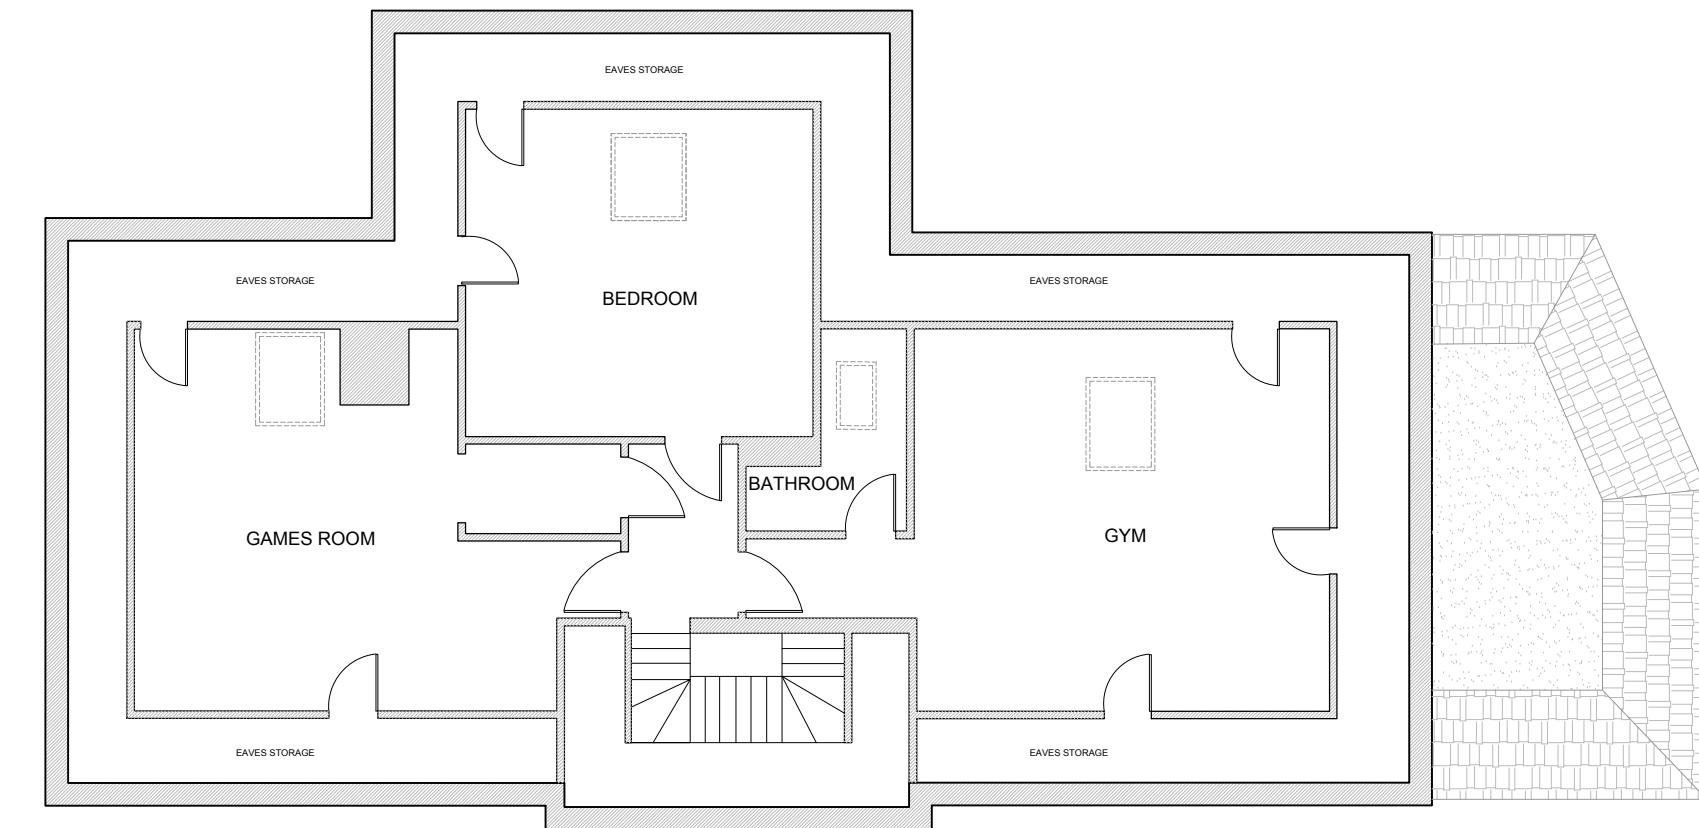

EXISTING SECOND FLOOR PLAN

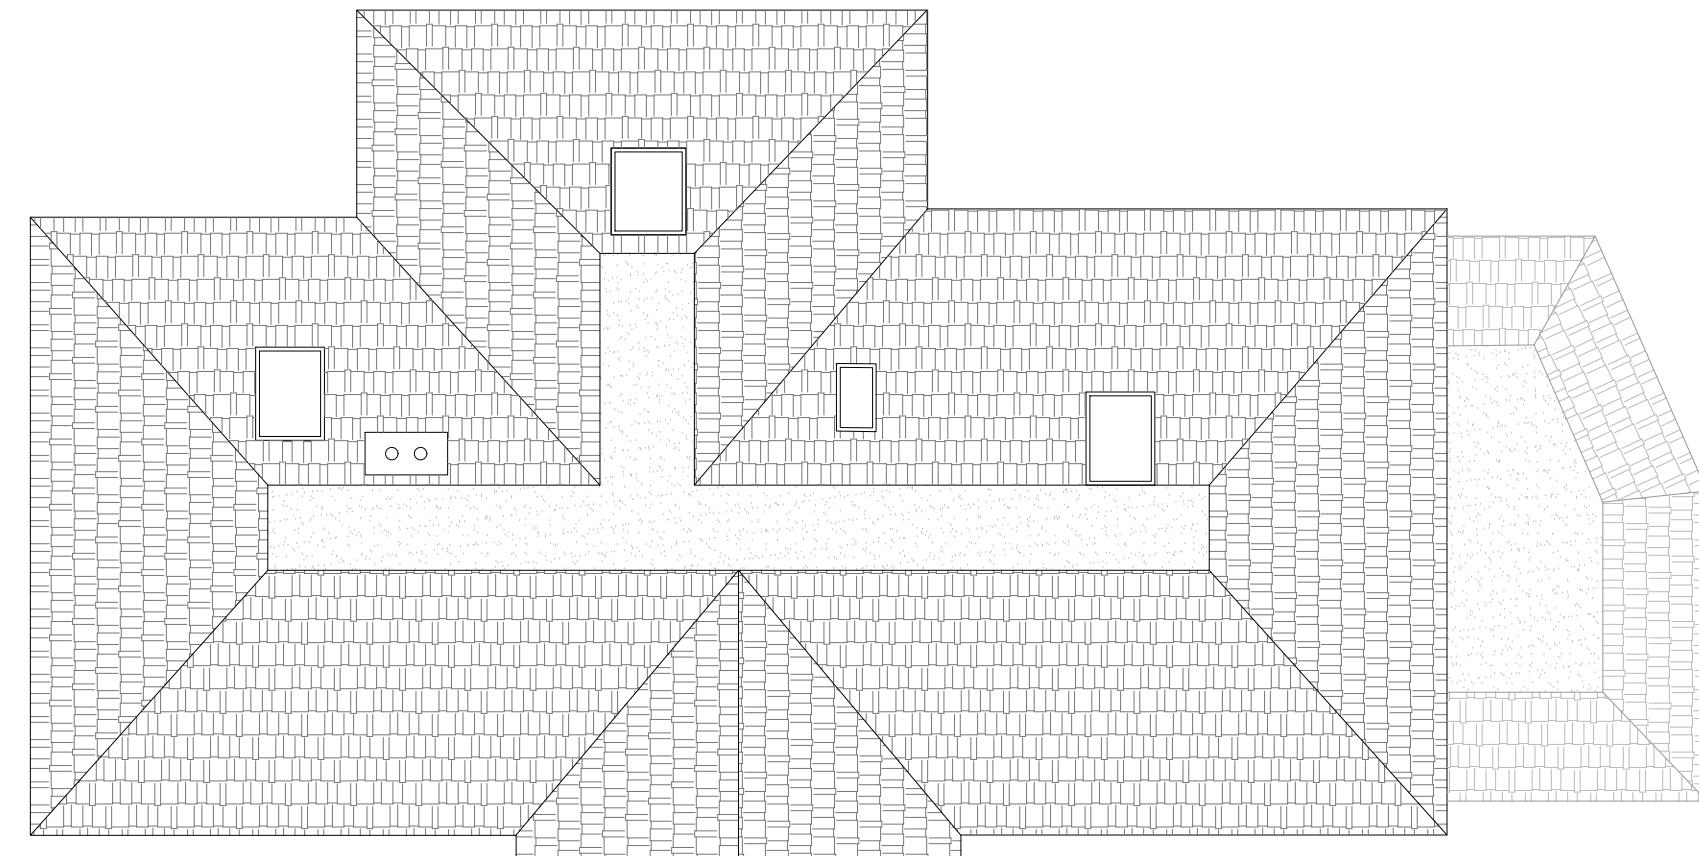

EXISTING ROOF PLAN

This drawing is copyright  
USL Architects.



Ground floor  
7 Progress Business Centre  
Whittle Parkway  
Bunham SL1 6DQ  
England  
usl@uslarchitects.co.uk

Job No.	Job	Drawing	Drawing No.	Revision	N	0m	1m	2m	3m	4m	5m	6m	7m	8m	9m	10m
2022/CWN	<b>COPSEWOOD WAY</b> 101 COPSEWOOD WAY NORTHWOOD HA6 2TU	EXISTING SECOND FLOOR AND ROOF PLANS	CWN/EX/101	Dm DV	Chk BK											
Date 01/07/2022																

PAPER SIZE: A3

SCALE 1:100