



**NOTES**  
Drawings for sketch purposes only  
and not for construction.

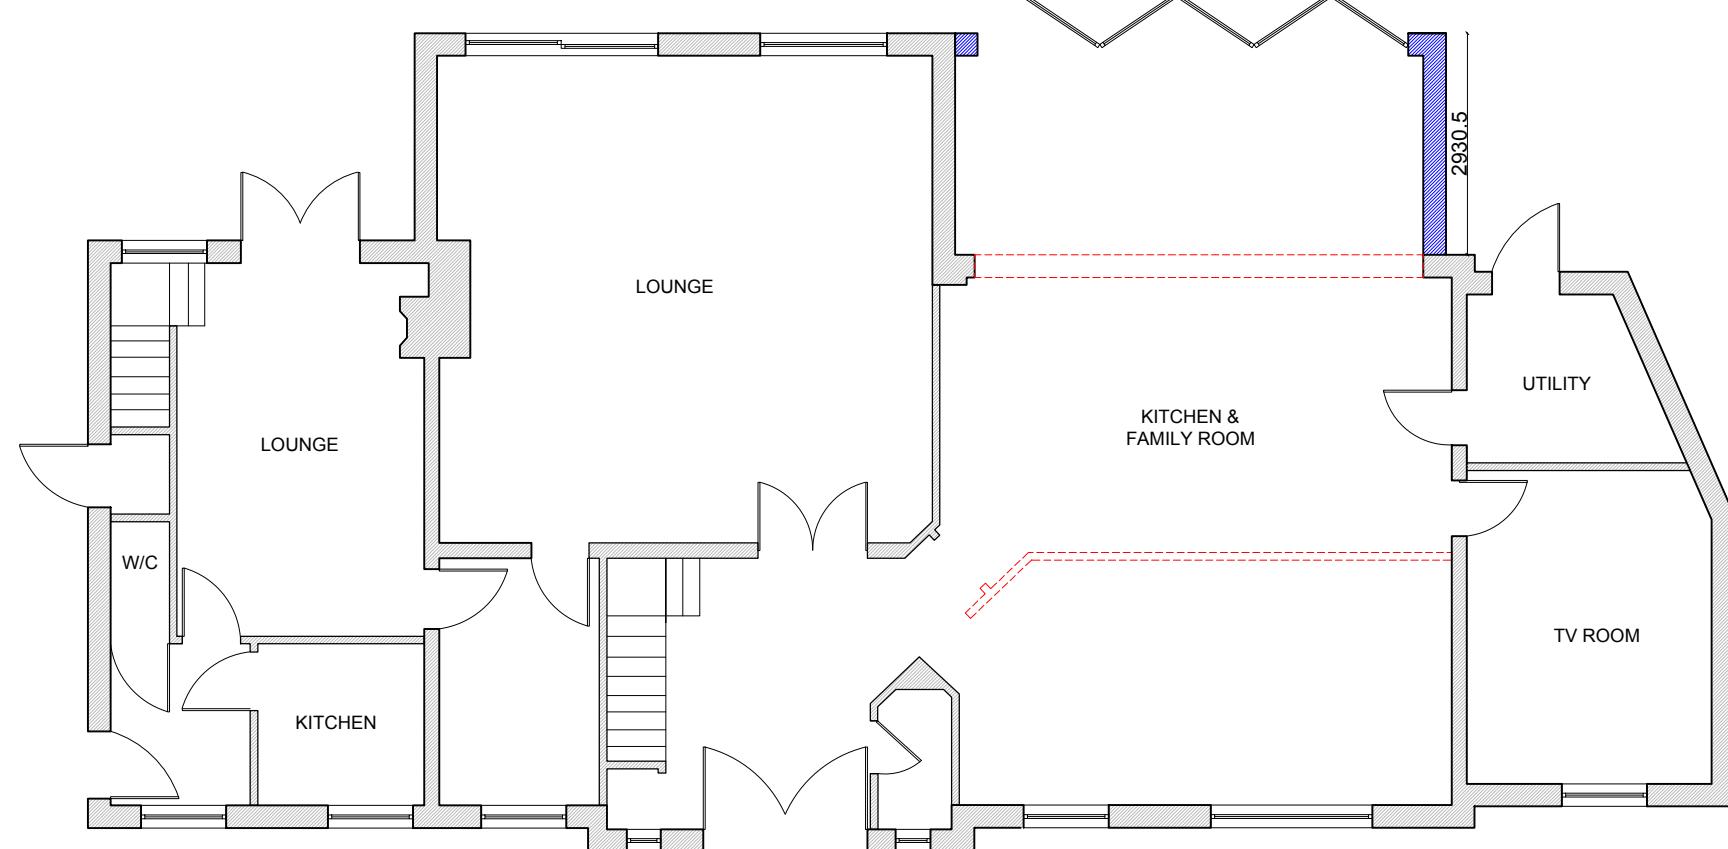

PROPOSED GROUND FLOOR PLAN

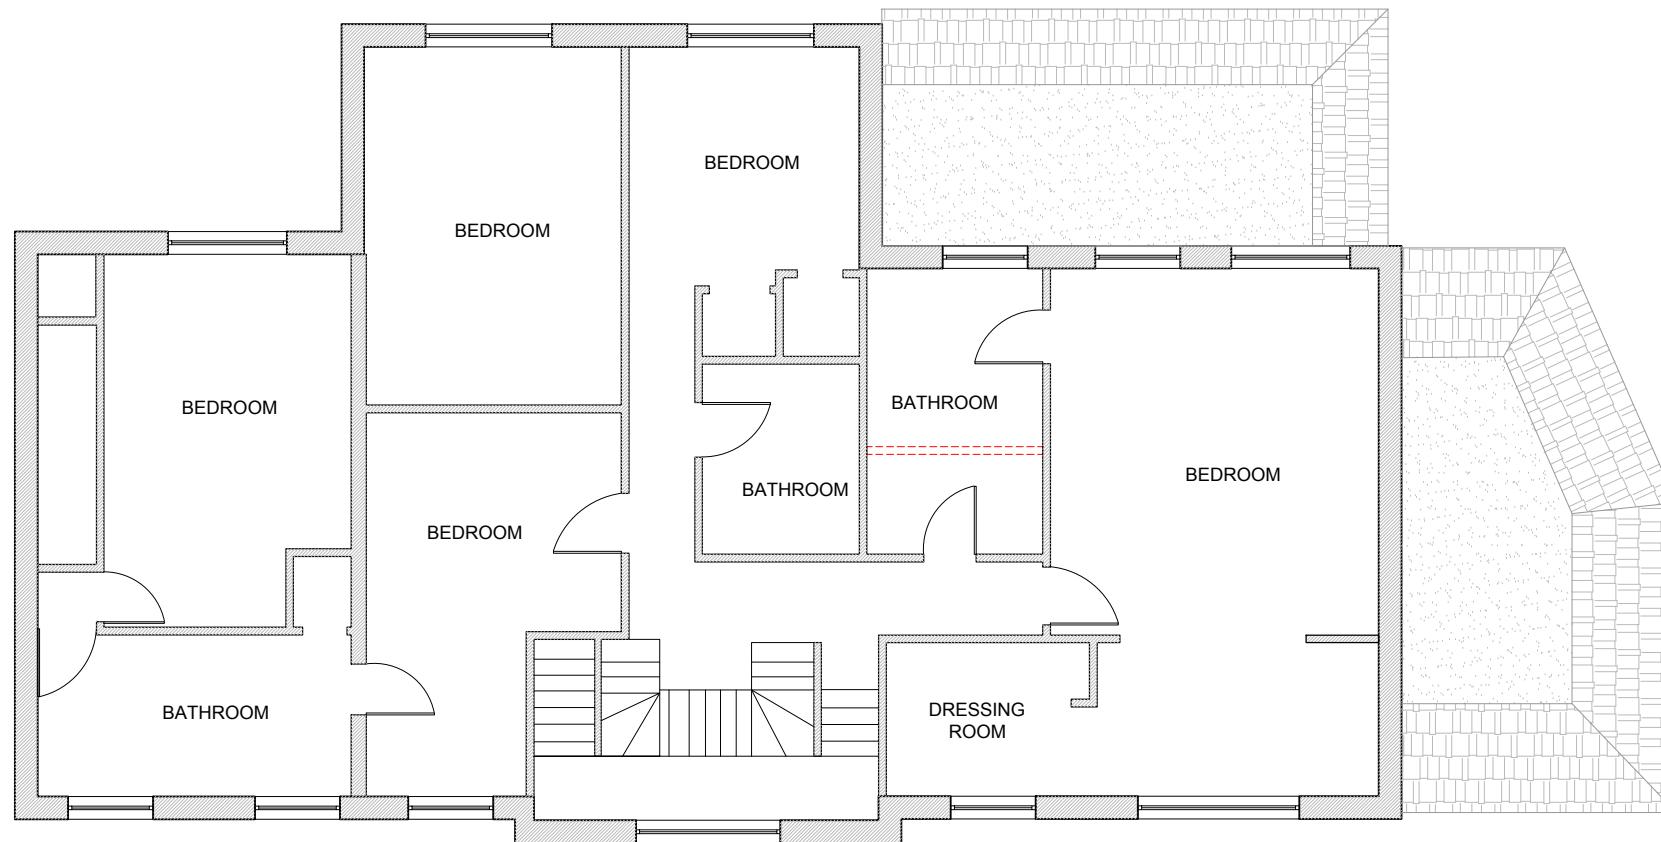

This drawing is copyright  
USL Architects.



Ground floor  
7 Progress Business Centre  
Whittle Parkway  
Bunham SL1 6DQ  
England  
usl@uslarchitects.co.uk

Job No.	Job	Drawing	Drawing No.	Revision	N 	0m 1m 2m 3m 4m 5m 6m 7m 8m 9m 10m
2022/CWN	<b>COPSEWOOD WAY</b> 101 COPSEWOOD WAY NORTHWOOD HA6 2TU	PROPOSED GROUND FLOOR AND FIRST FLOOR PLANS	CWN/PL/100	Dm DV		
Date	01/07/2022		Chk BK			

PAPER SIZE: A3

SCALE 1:100