



NOTES

Drawings for sketch purposes only
and not for construction.

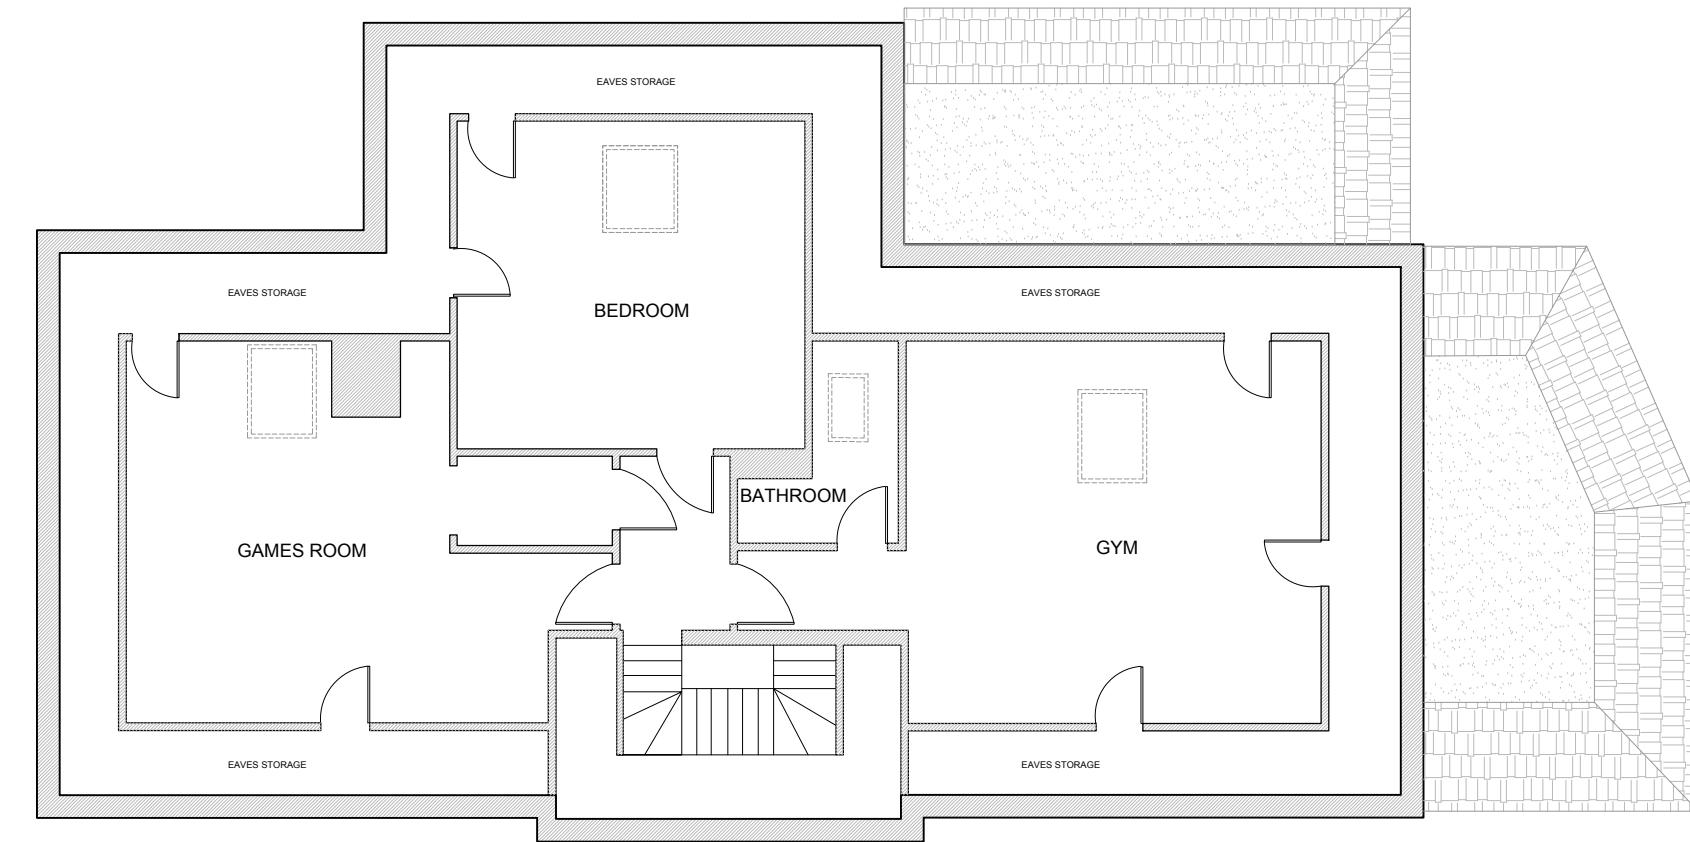

PROPOSED SECOND FLOOR PLAN

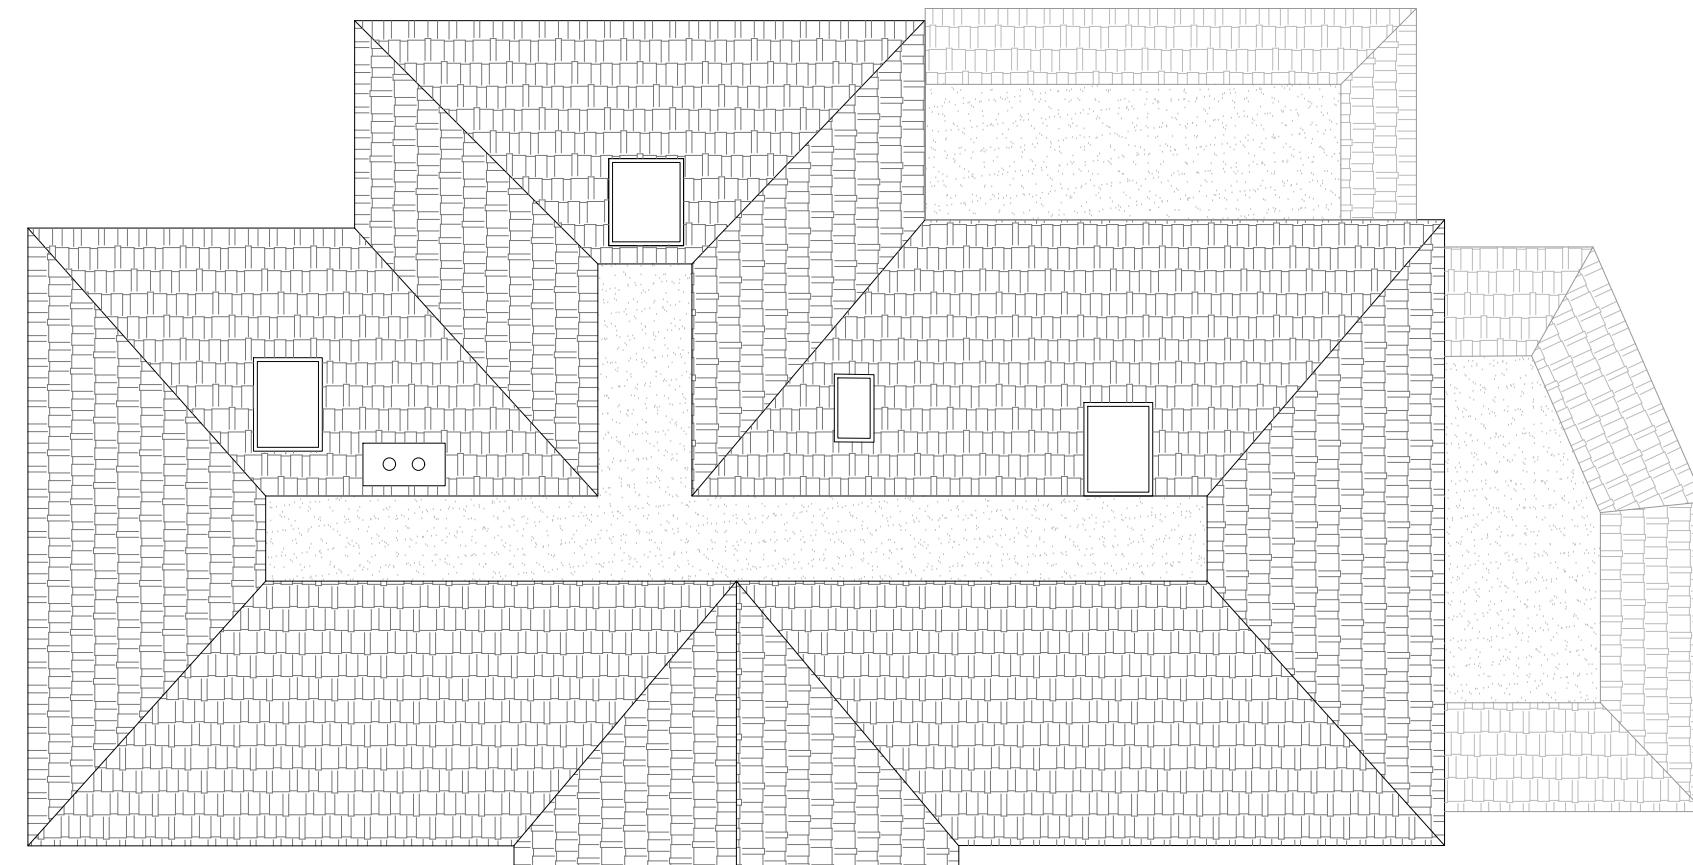

PROPOSED ROOF PLAN

This drawing is copyright
USL Architects.



Ground floor
7 Progress Business Centre
Whittle Parkway
Bunham SL1 6DQ
England
usl@uslarchitects.co.uk

Job No.	Job	Drawing	Drawing No.	Revision	N	0m	1m	2m	3m	4m	5m	6m	7m	8m	9m	10m
2022/CWN	COPSEWOOD WAY 101 COPSEWOOD WAY NORTHWOOD HA6 2TU	PROPOSED SECOND FLOOR AND ROOF PLANS	CWN/PL/101	Dm DV	Chk BK											
Date 01/07/2022																

PAPER SIZE: A3

SCALE 1:100