


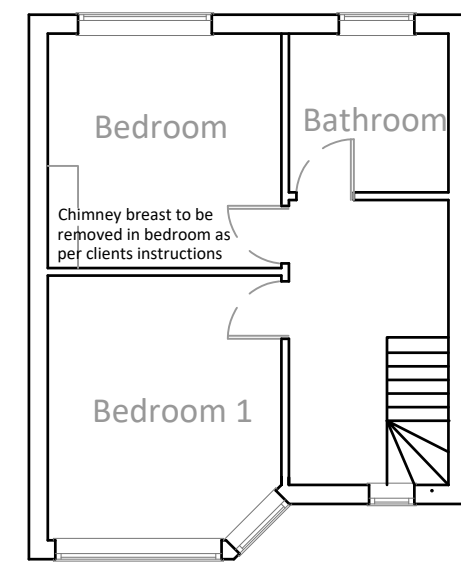


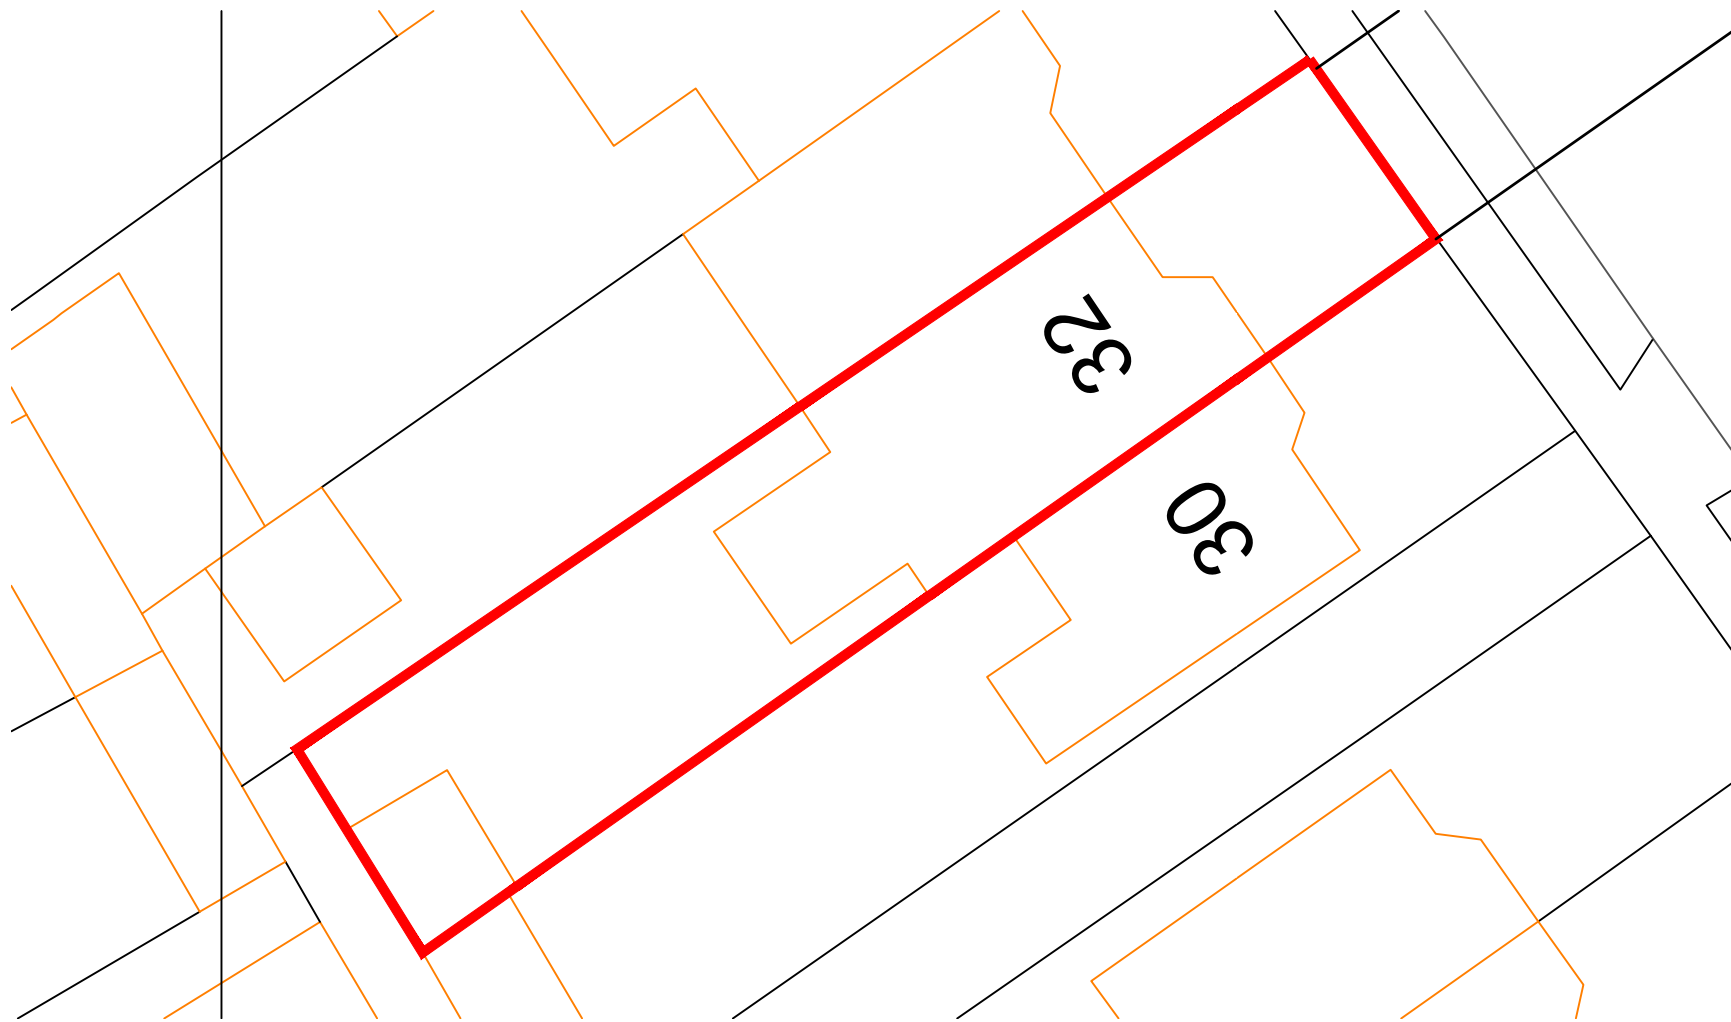


Proposed First Floor

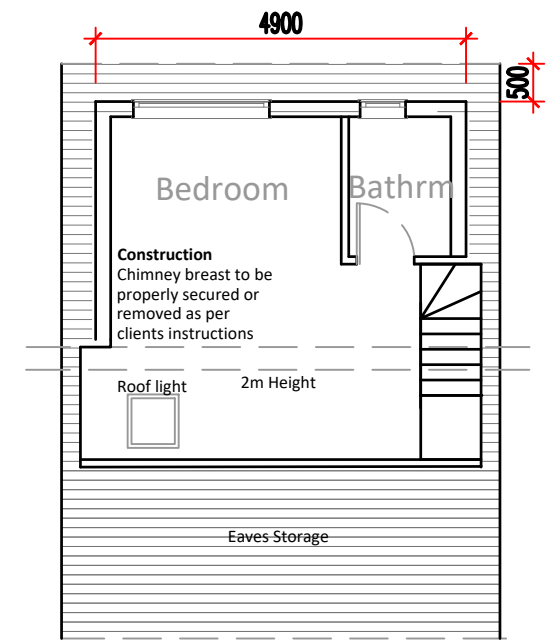


Proposed Loft

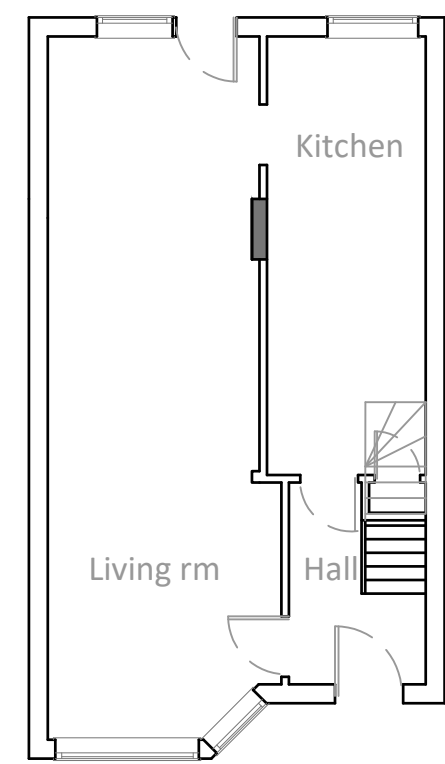

Existing Ground Floor

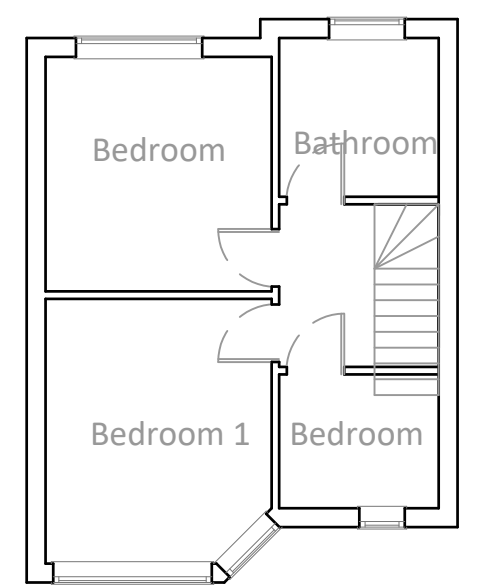

Existing First Floor

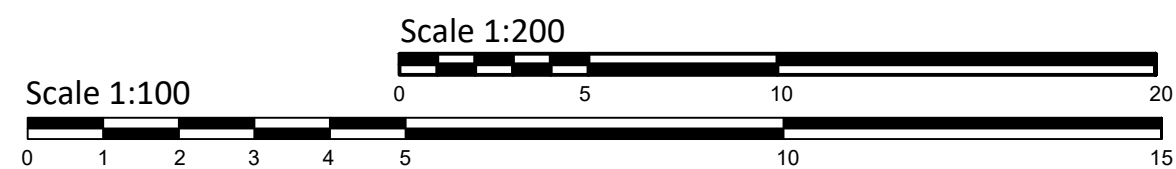

Client: AGOS Investments	Drawing: Site Plan & Floor Plans	Scale: 1:100 1:200 & 1:1250	Notes:
32 Hillcroft Crescent Ruislip HA4 8HN	Status: Planning Application	Checked:	-
Project: Loft Conversion	Drawing No: 001	Date: 29.06.2025	-
Drawn by:	Rev:		-