


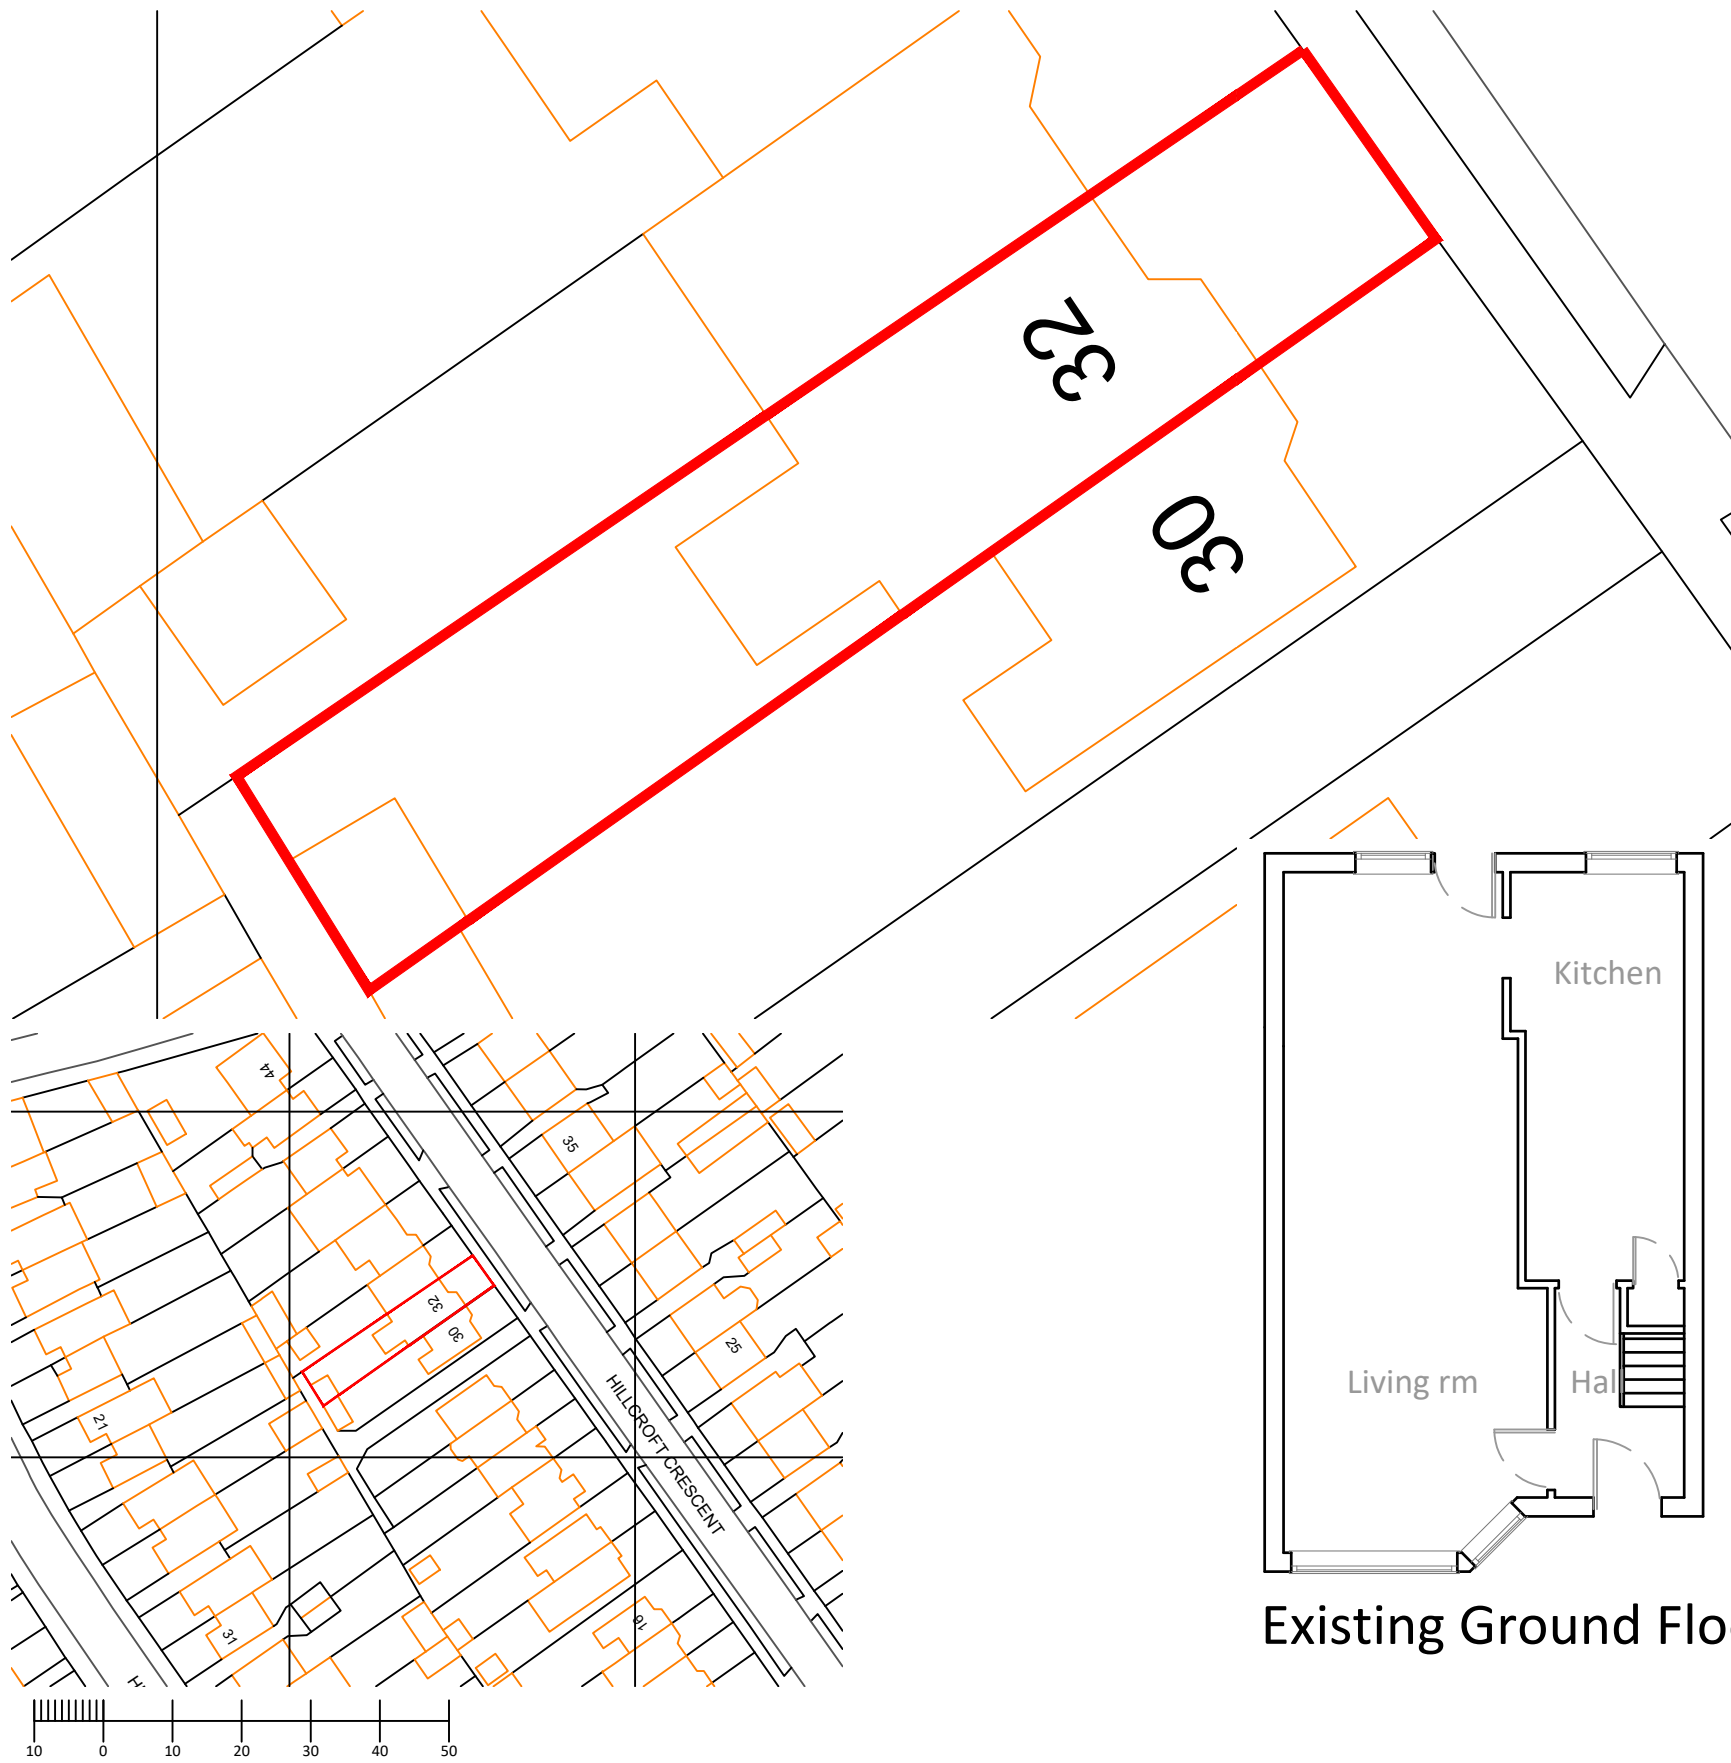

Existing Ground Floor

Existing First Floor

Proposed First Floor

Client: AGOS Investments

Drawing: Site Plan & Floor Plans

Scale: 1:100 1:200 & 1:1250

Notes:

32 Hillcroft Crescent Ruislip HA4 8HN

Status: Planning Application

Checked:

-

Project: Loft Conversion

Drawing No: 001

Date: 29.06.2025

-

Drawn by:

Rev:

-

Aafdev
associates
architectural
designers

36 Galley Lane Arkley EN5 4AJ
info@aafdev.com
www.aafdev.com
+44(0)7748807550



design + visualization + build