

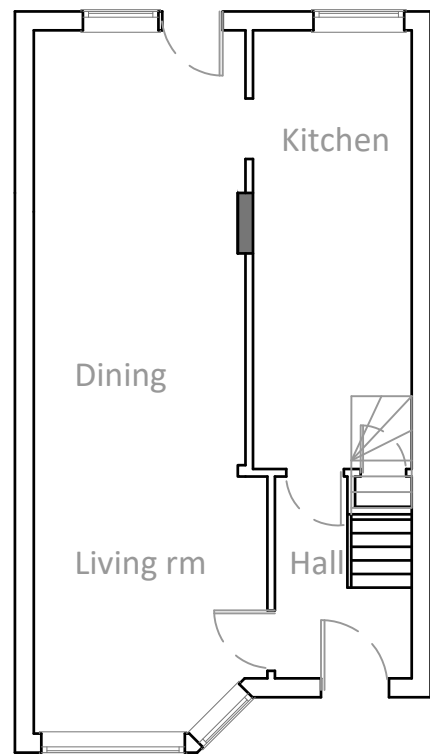
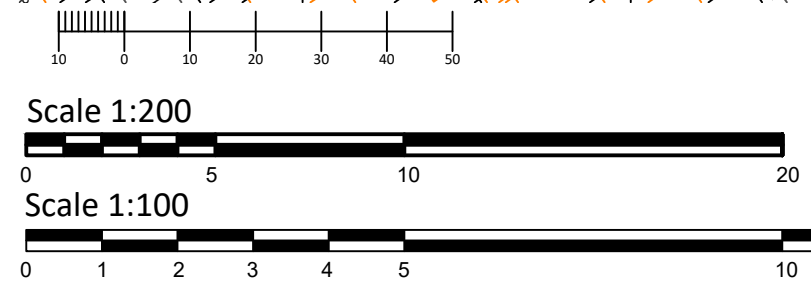


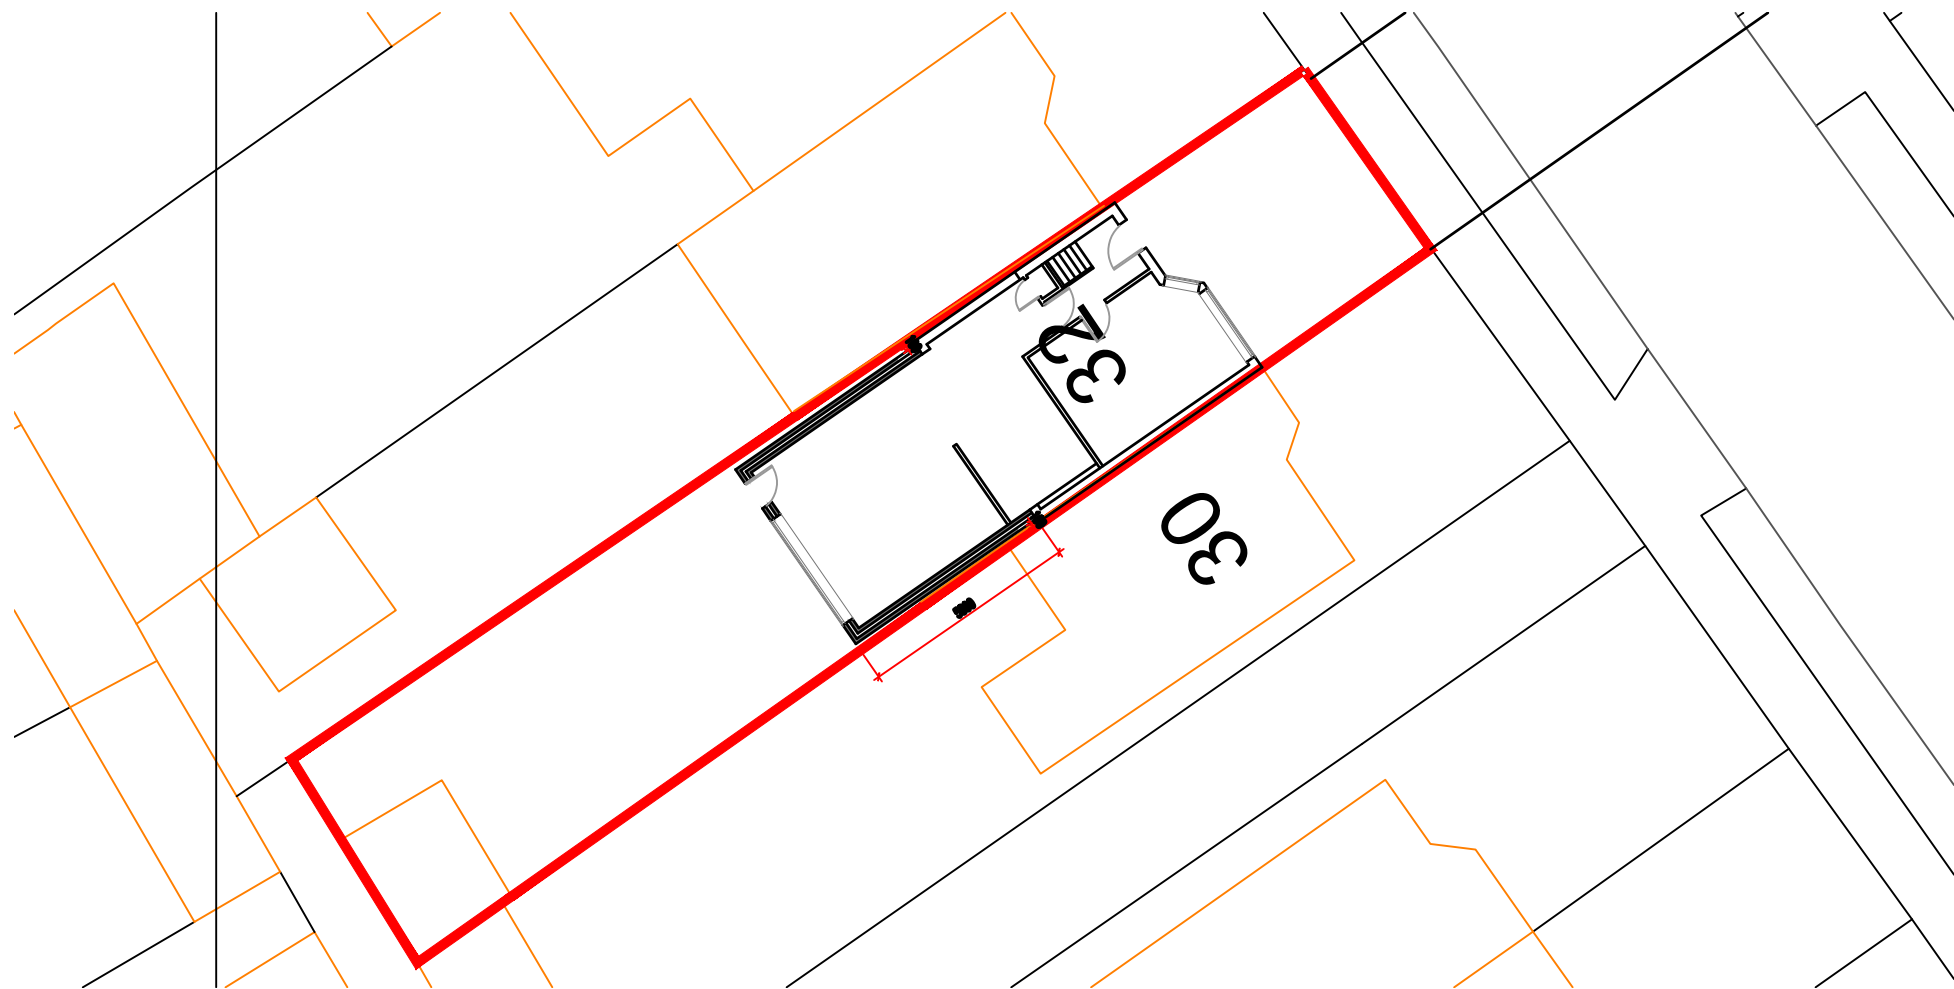

Existing Ground Floor
53sqm


Construction
Removal of existing construction to take the house to how it was when initially built

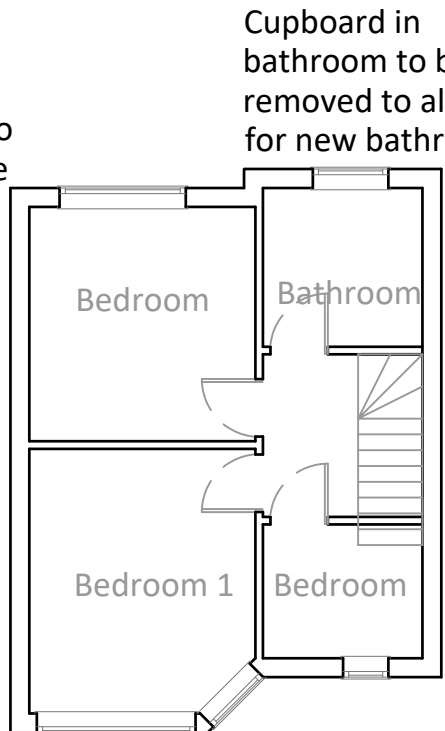

Existing First Floor

Cupboard in bathroom to be removed to allow for new bathroom

New drains to connect to the main sewer - Pipes via a cross over foundation if required

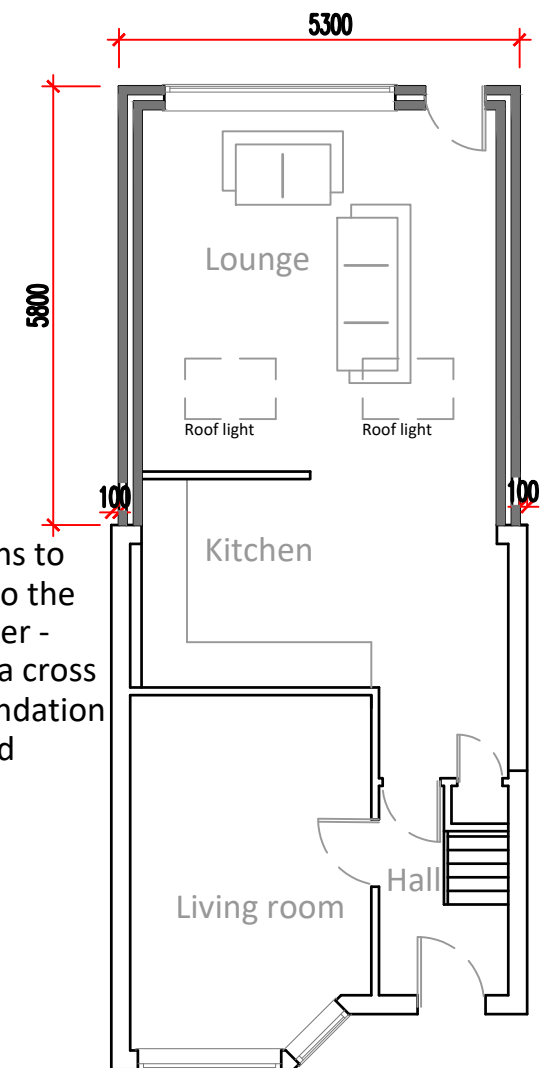

Proposed Ground Floor
72sqm

Roof window - Protrudes no more than 150mm from the roof plane and does not sit higher than the existing ridge

New walls set in at least 100mm from the edge of the existing walls

Client: AGOS Investments	Drawing: Site Plan & Floor Plans	Scale: 1:100 1:200 & 1:1250	Notes:
32 Hillcroft Crescent Ruislip HA4 8HN	Status: Planning Application	Checked:	-
Project: 5.8m Rear Extension	Drawing No: 001	Date: 10.08.2025	-
Drawn by:	Rev:		-