




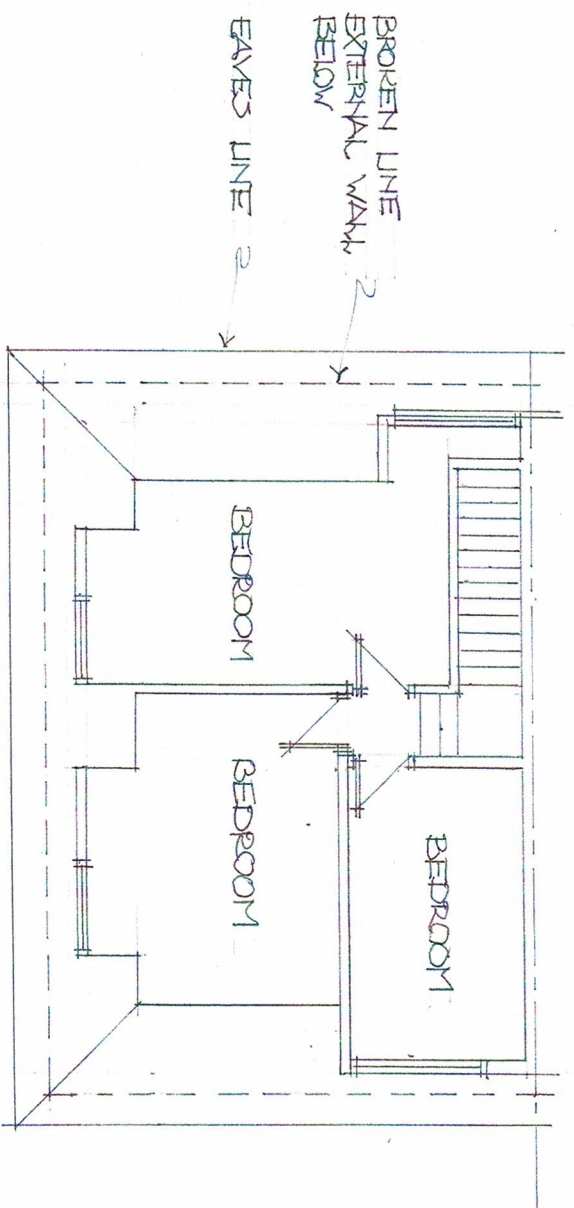

FIRST FLOOR PLAN - EXISTING

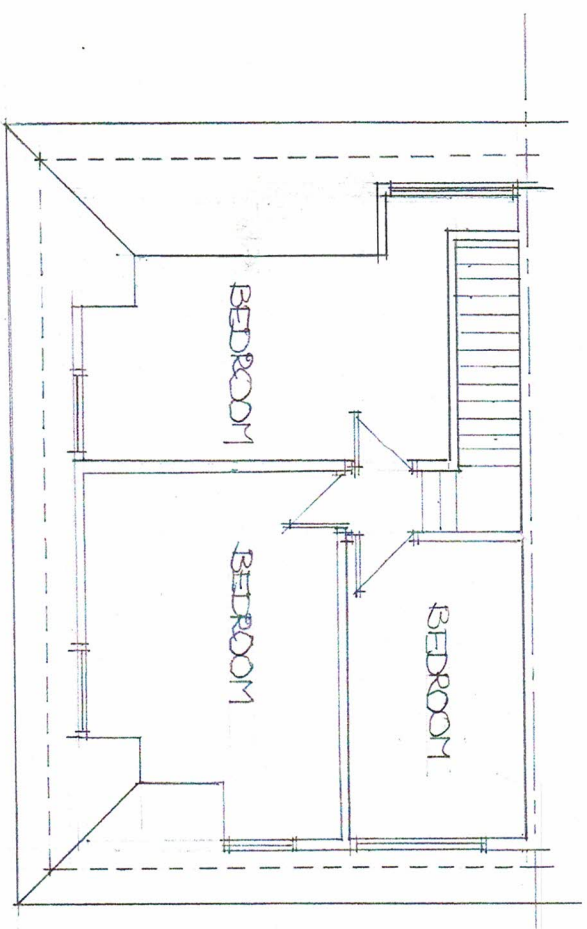

PROPOSED FIRST FLOOR PLAN

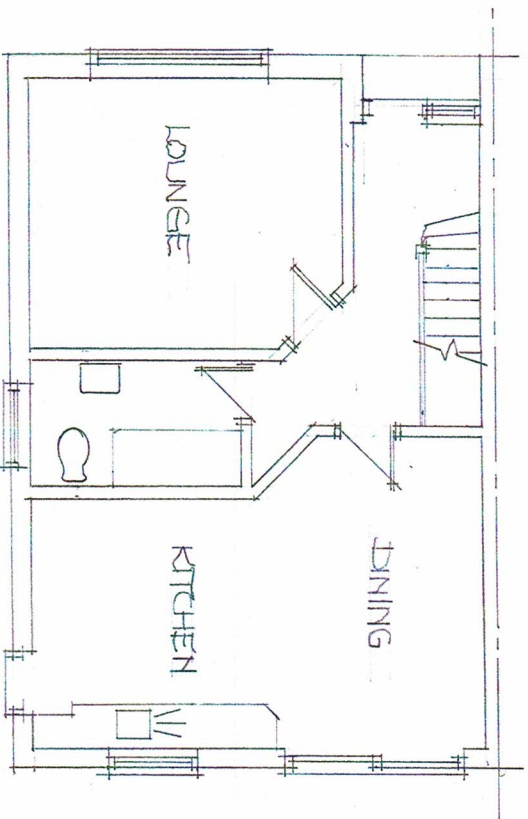

GROUND FLOOR PLAN - EXISTING
NO ALTERATION

FLOORS PLANS

SCALE 1:100




Proposals for

32 Corwell Lane
Uxbridge
UB8 3DD

Dwg. No.

CLUX
01

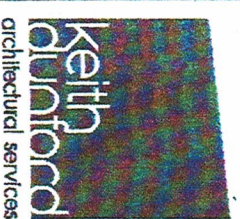

keithdunford@gmail.com 07932174640