

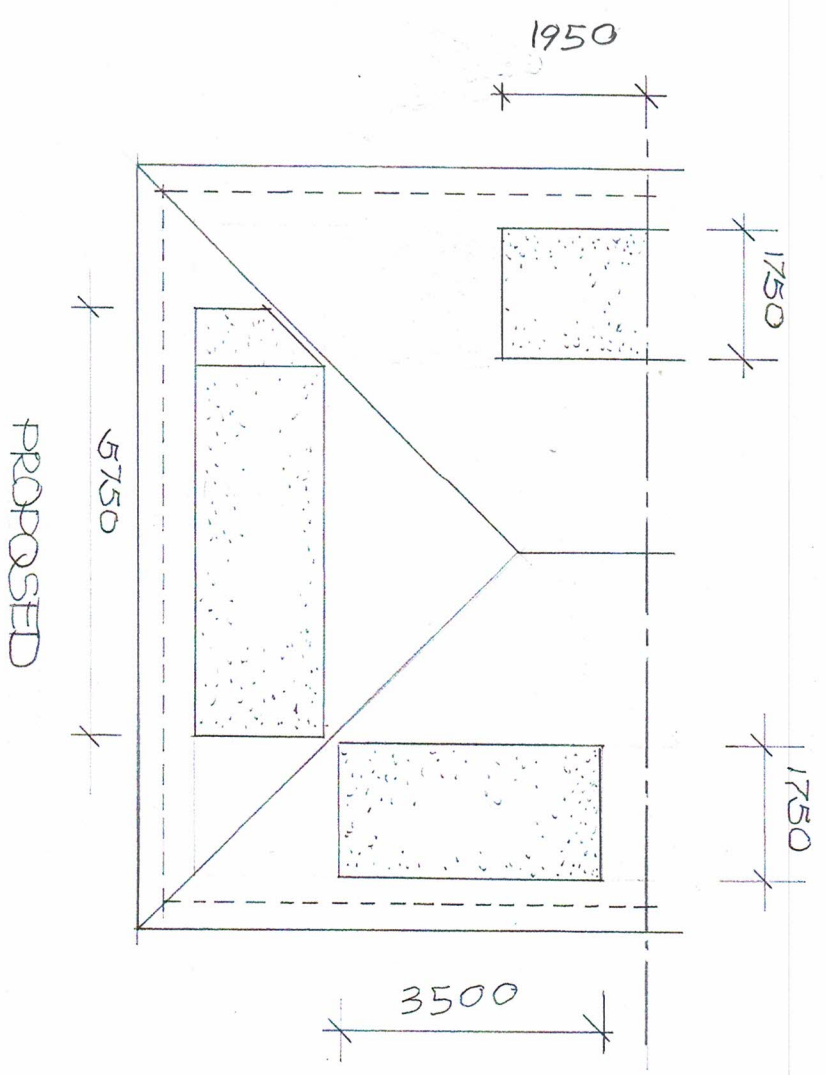
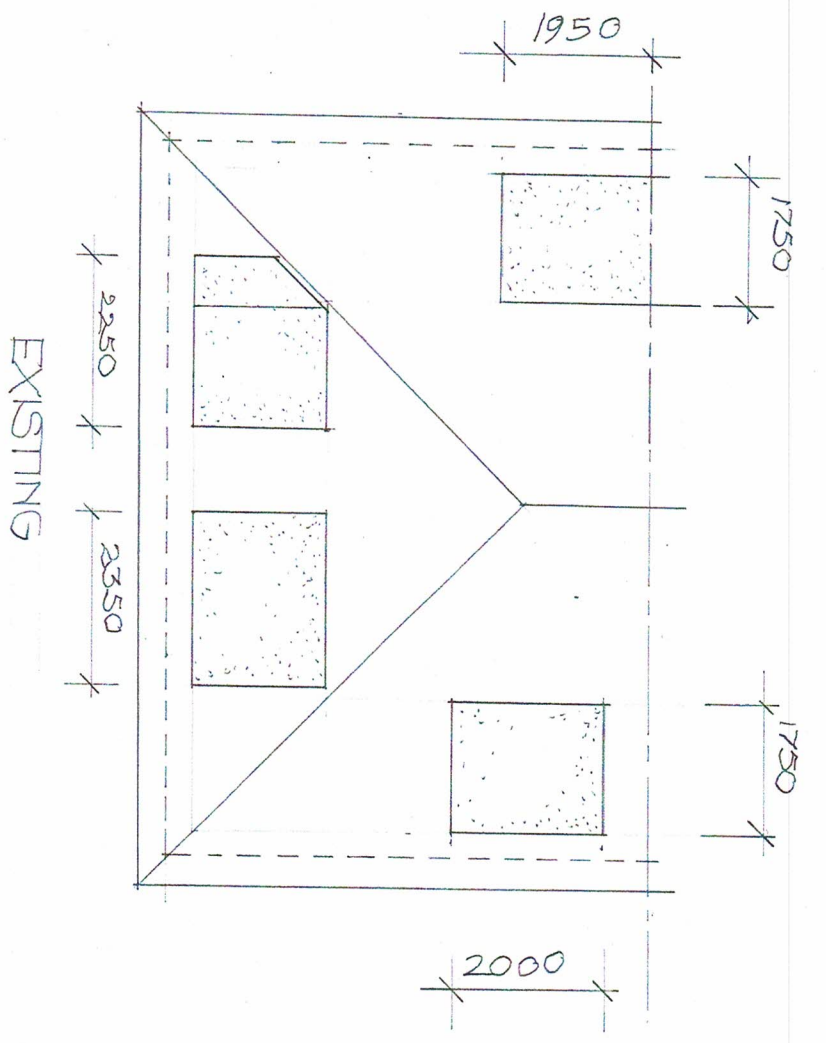


 

ROOF PLANS

SCALE 1:100

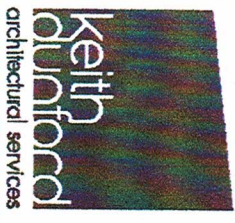

Proposals for 32 Corwell Lane Uxbridge UB8 3DD	Dwg. No. CLUX 04	 keith dunford architectural services
keithdunford@gmail.com 07932174640		