



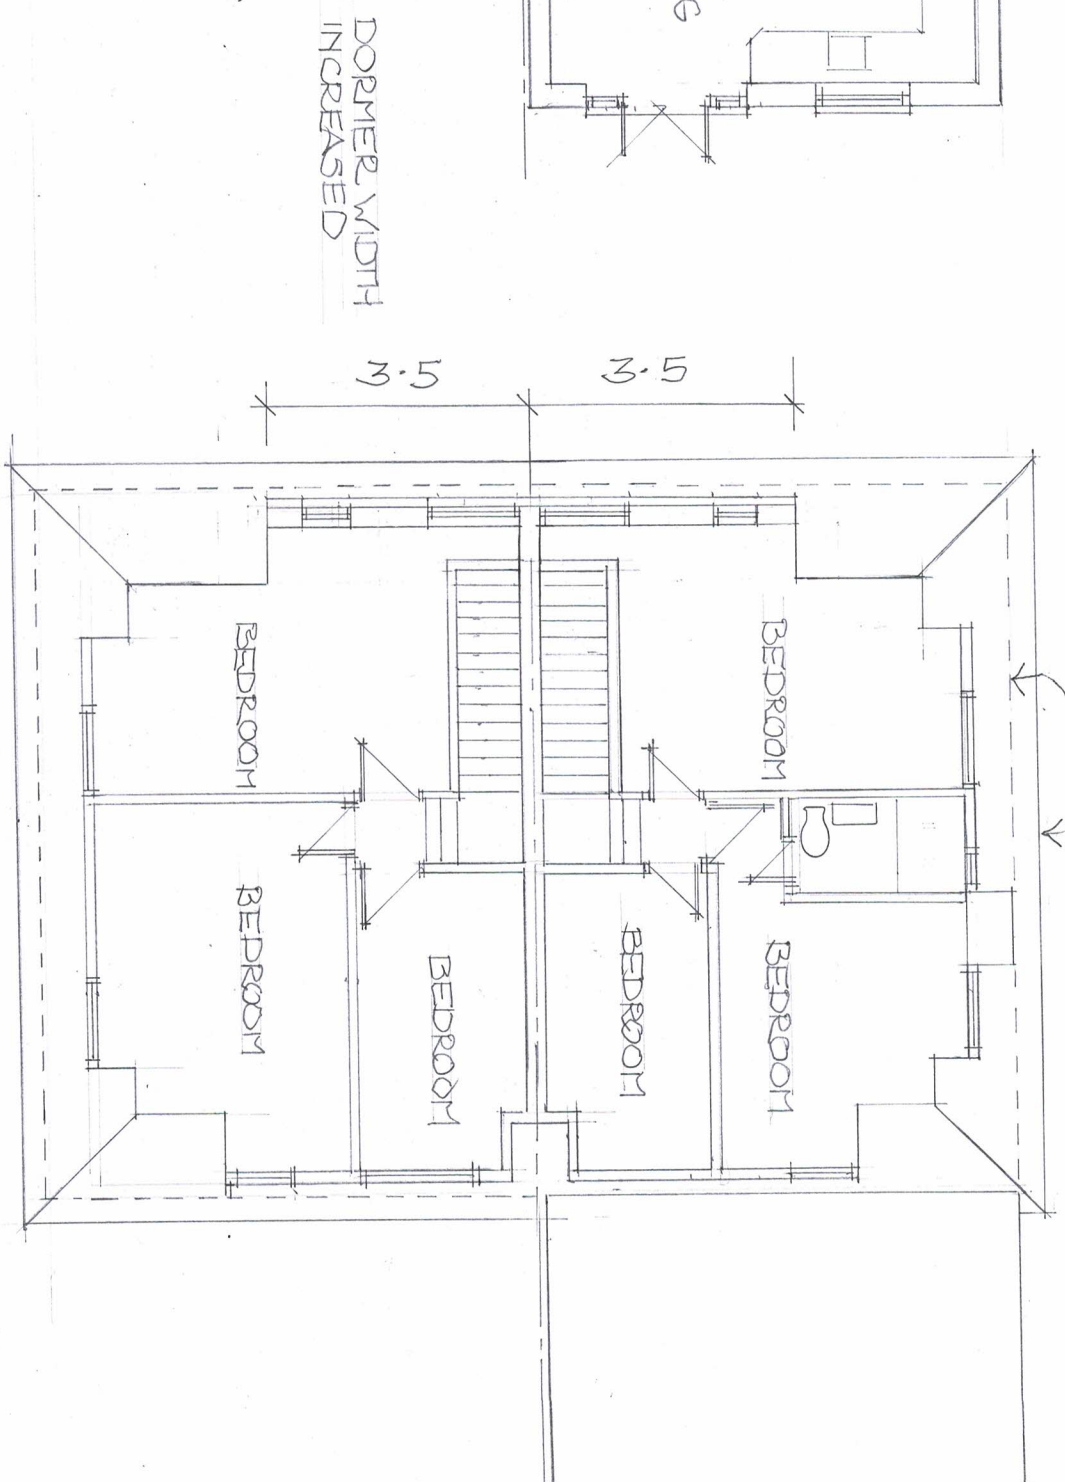

FIRST FLOOR

FLOOR PLANS - PROPOSED

SCALE 1:100

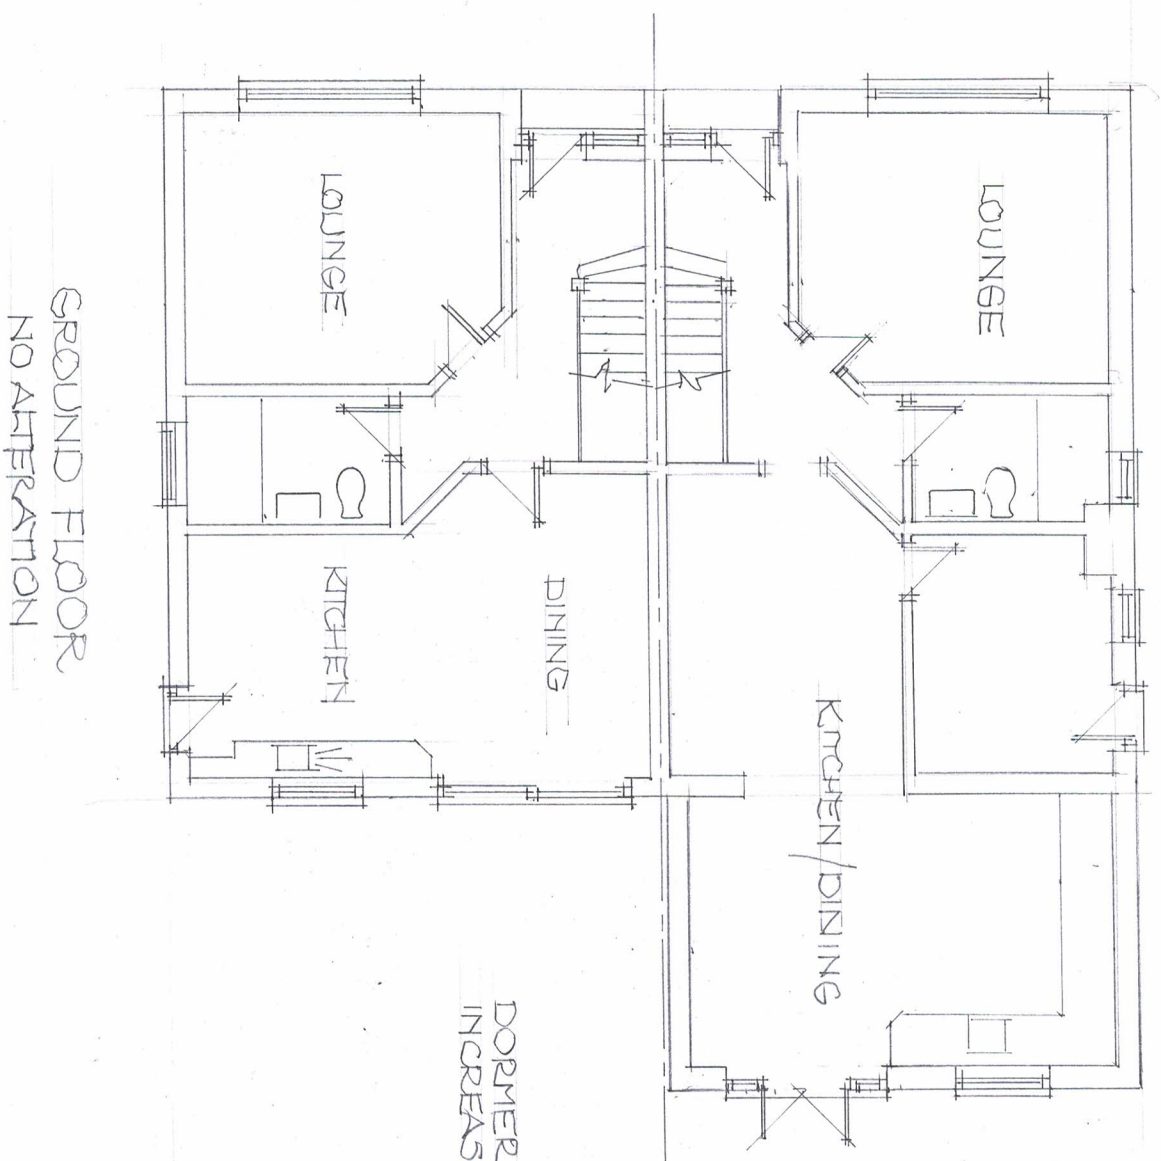