



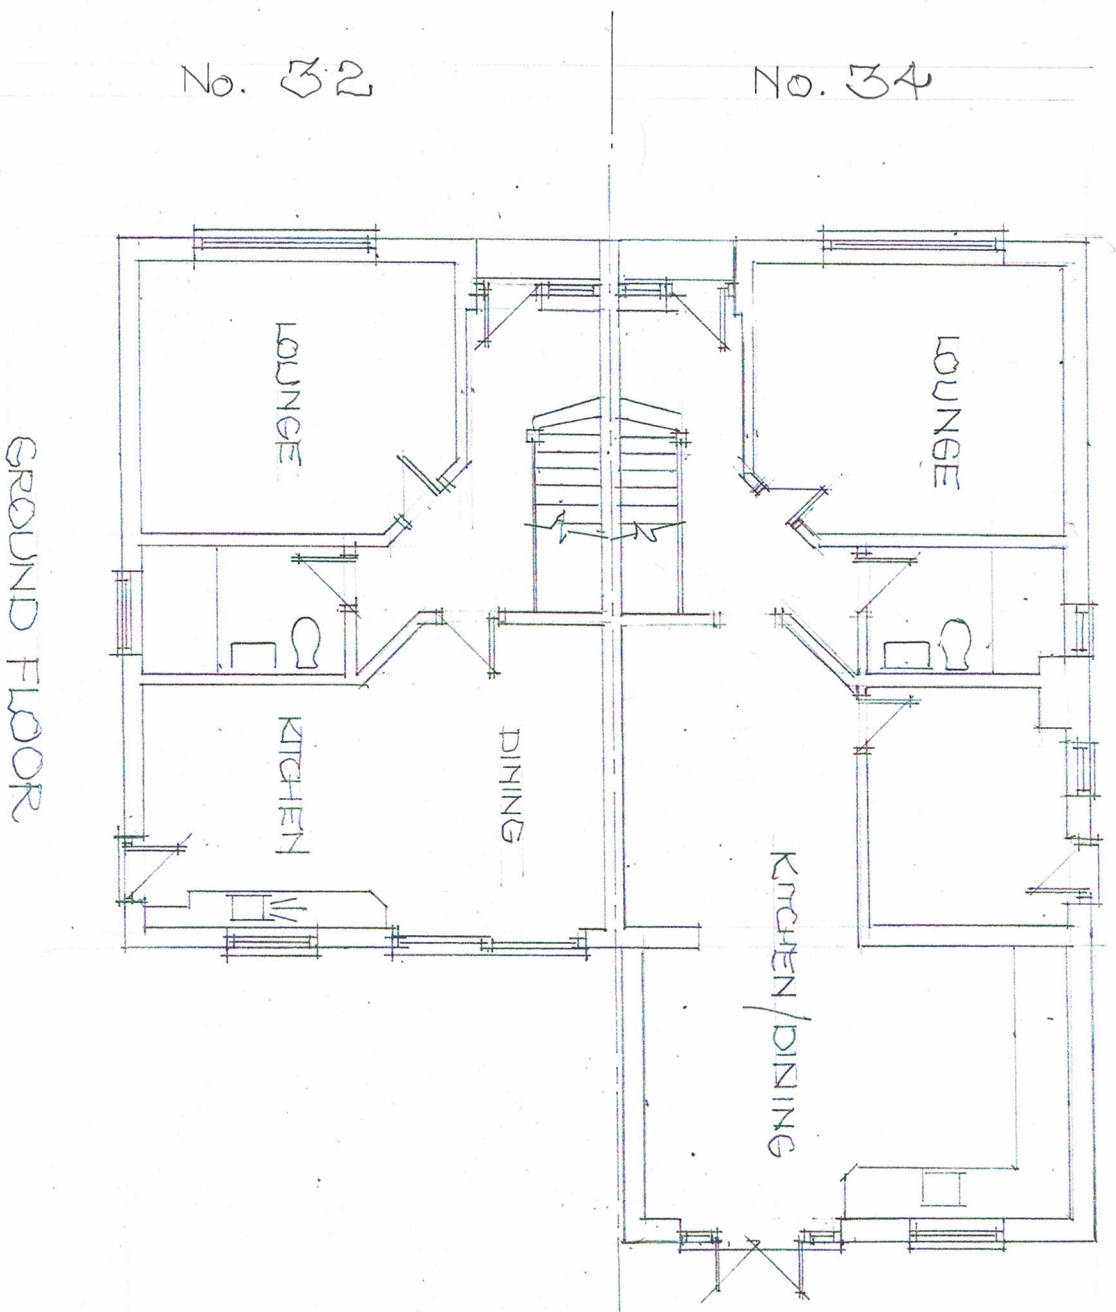

GROUND FLOOR

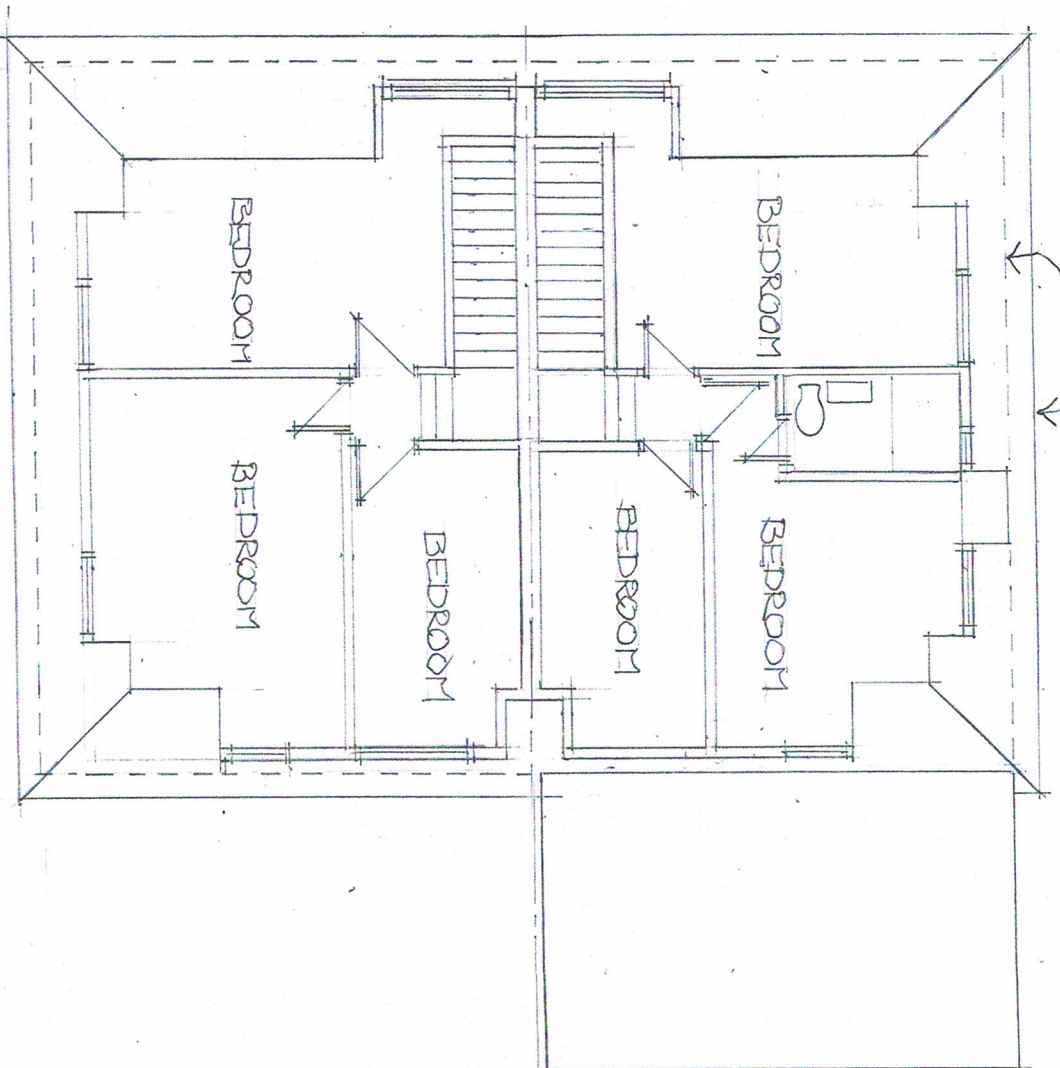

FIRST FLOOR

FLOOR PLANS - EXISTING

SCALE 1:100



Proposals for
32 & 34 Corwell Lane
Uxbridge
UB8 3DD

Dwg No.
CLD
01



keithdunford@gmail.com 07932174640