



EXISTING

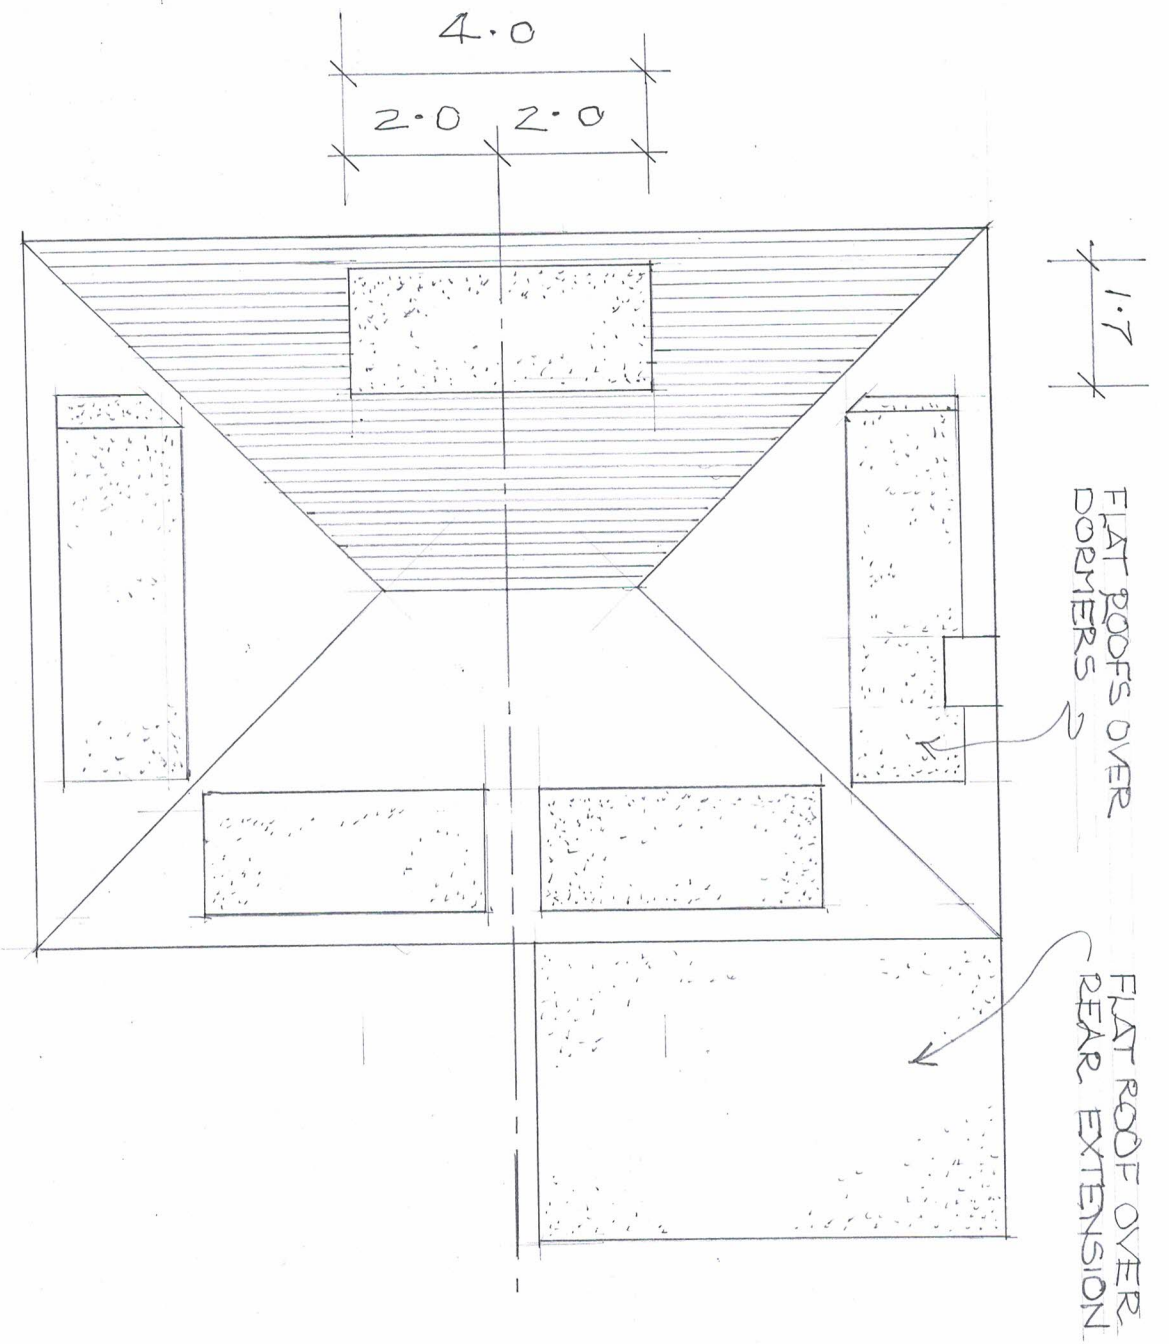


PROPOSED

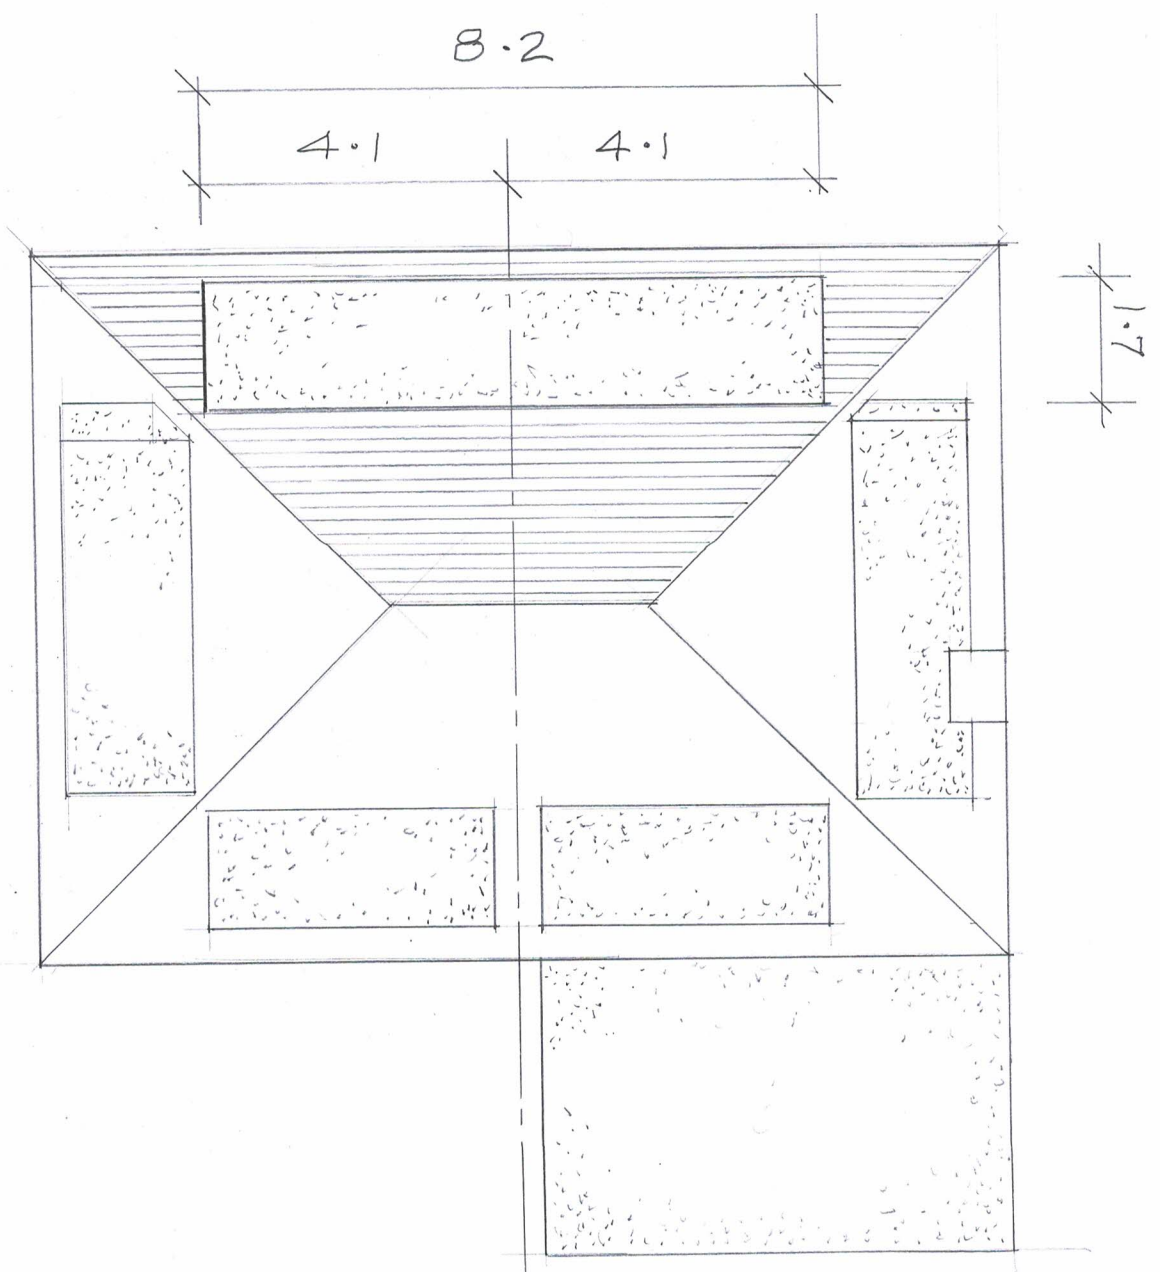

ROOF PLANS

SCALE 1:100

 

Proposals for 32 & 34 Corwell Lane Uxbridge UB8 3DD	Dwg No. CLD 05	 keith unwinford architectural services
keithunwinford@gmail.com 07932174640		