



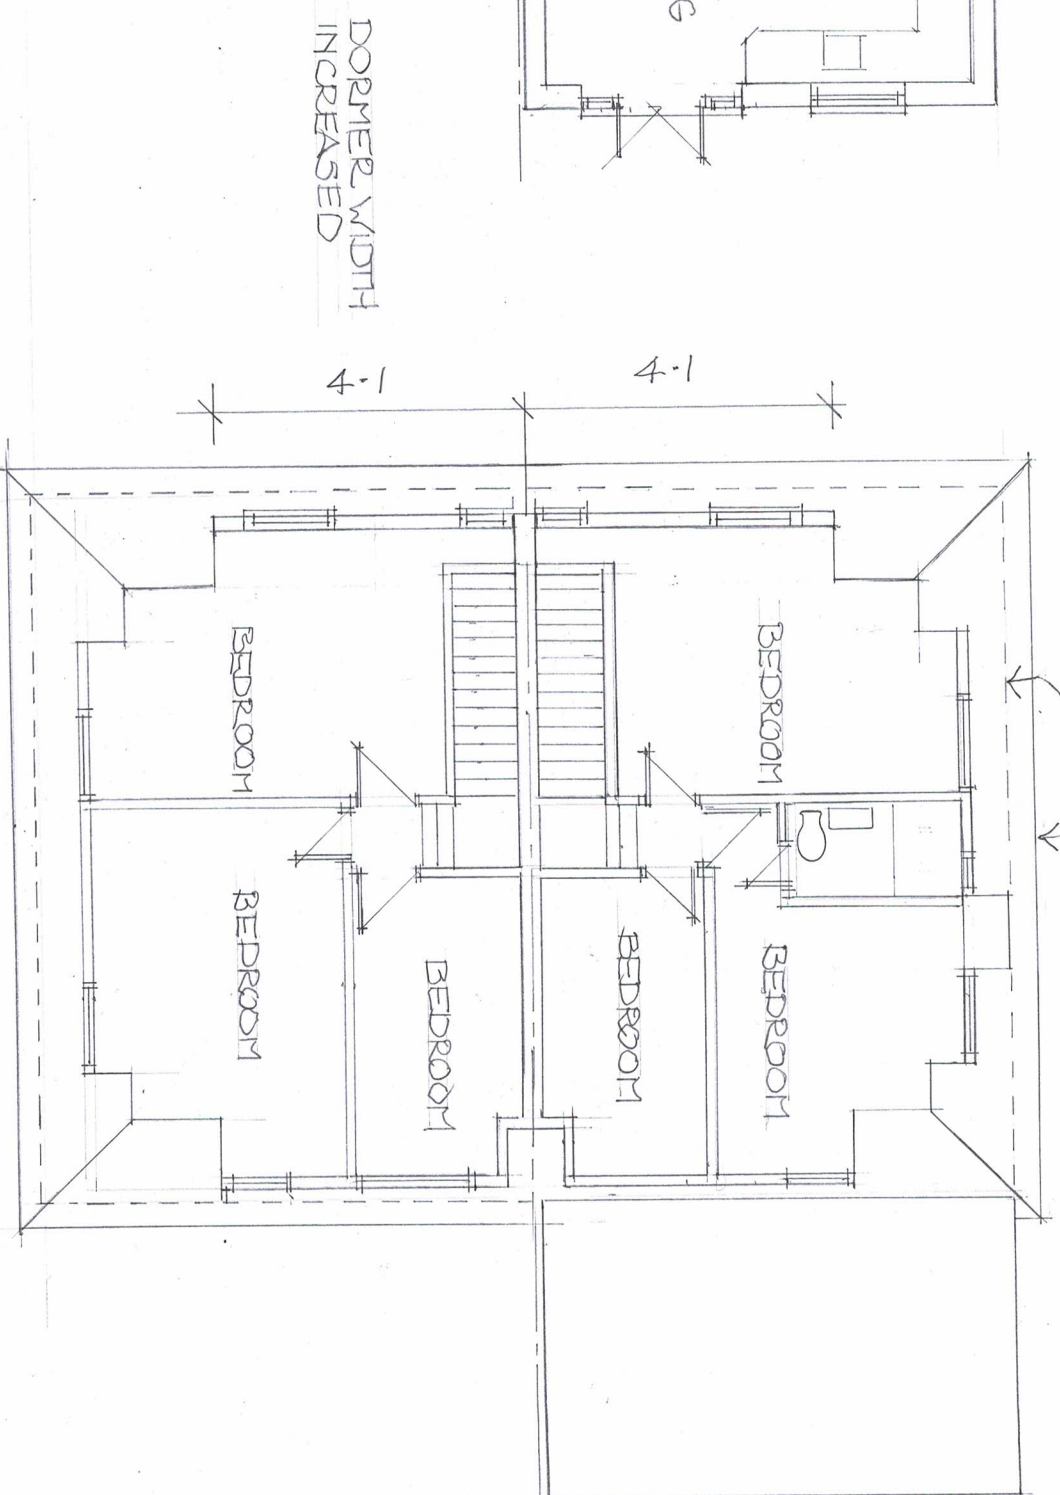

DORMER WIDTH
INCREASED

FLOOR PLANS - PROPOSED

SCALE 1:100

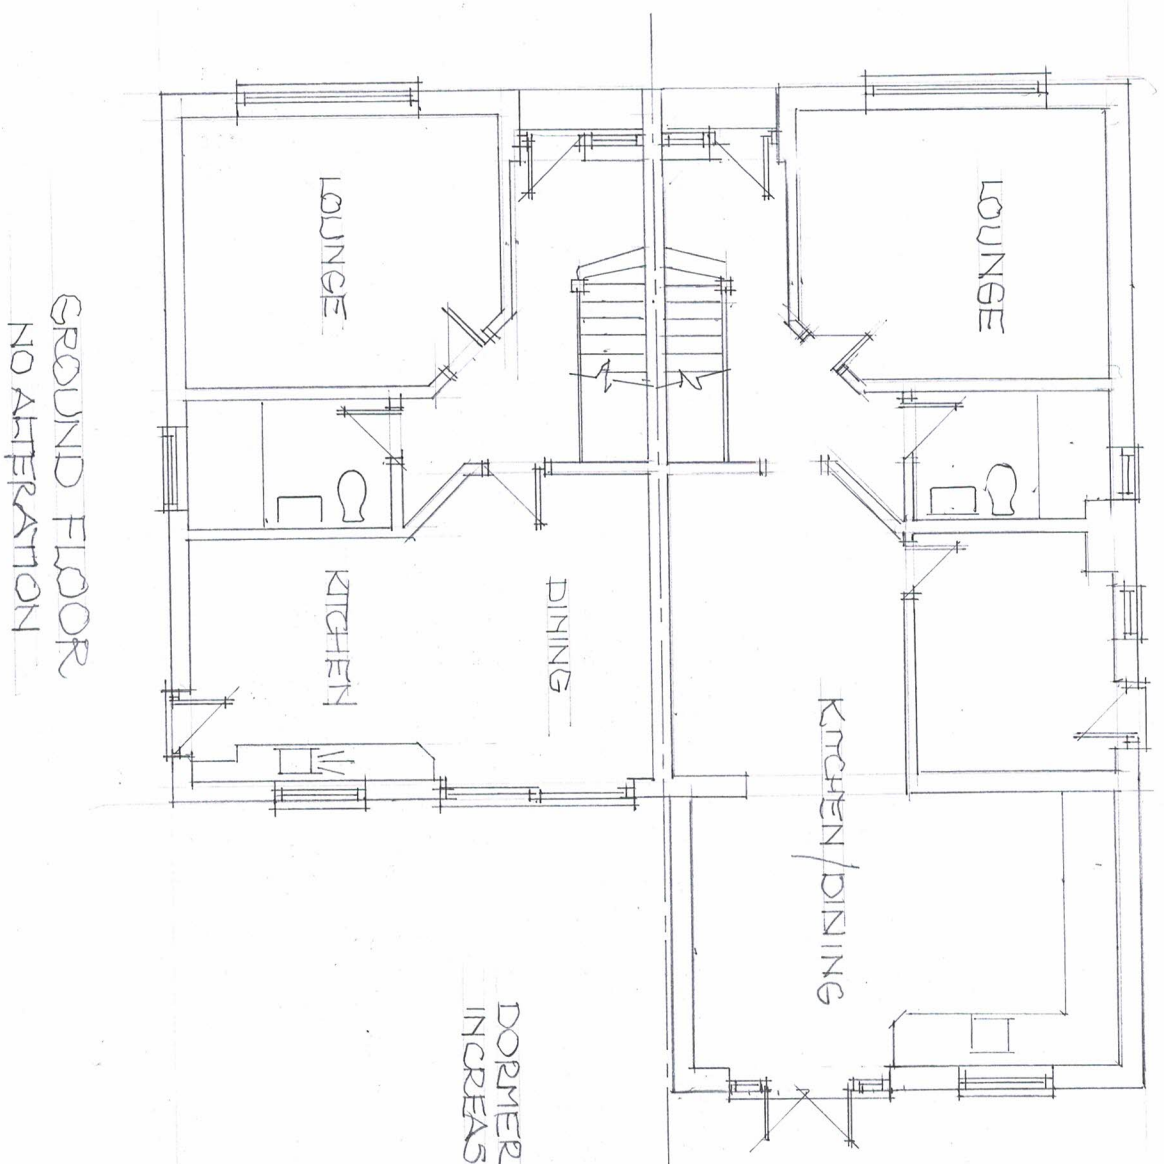

Proposals for
32 & 34 Corwell Lane
Uxbridge
UB8 3DD

Dwg No.
CLD
03

**Keith
dunford**
architectural services

keithdunford@gmail.com 07932174640