



EXISTING

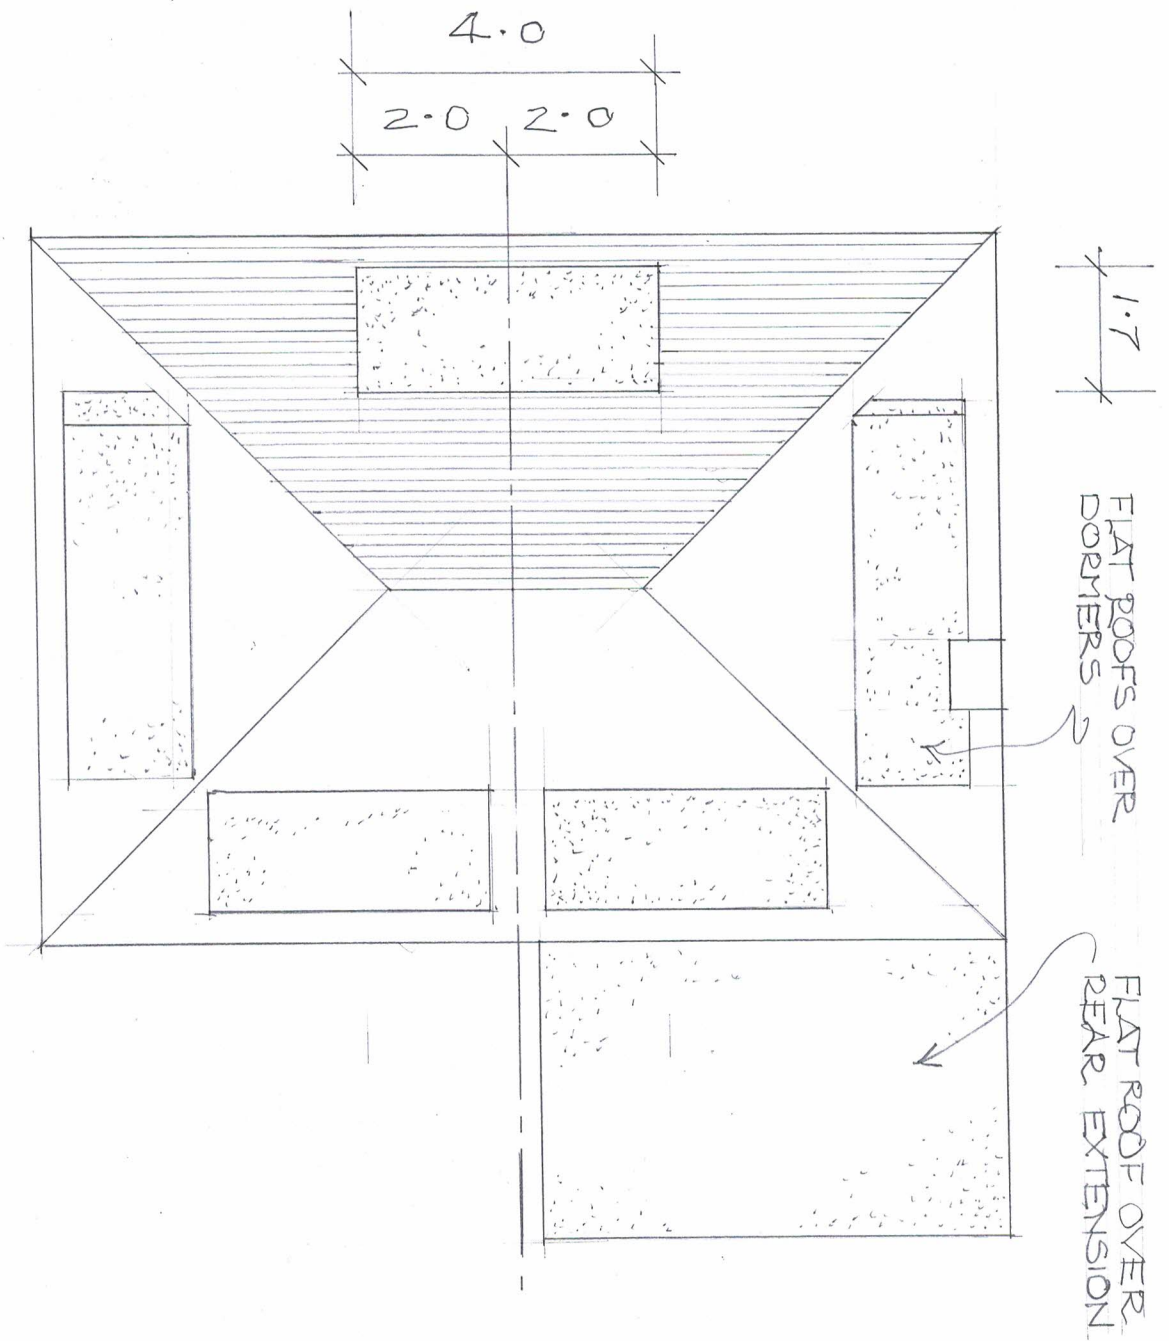


PROPOSED

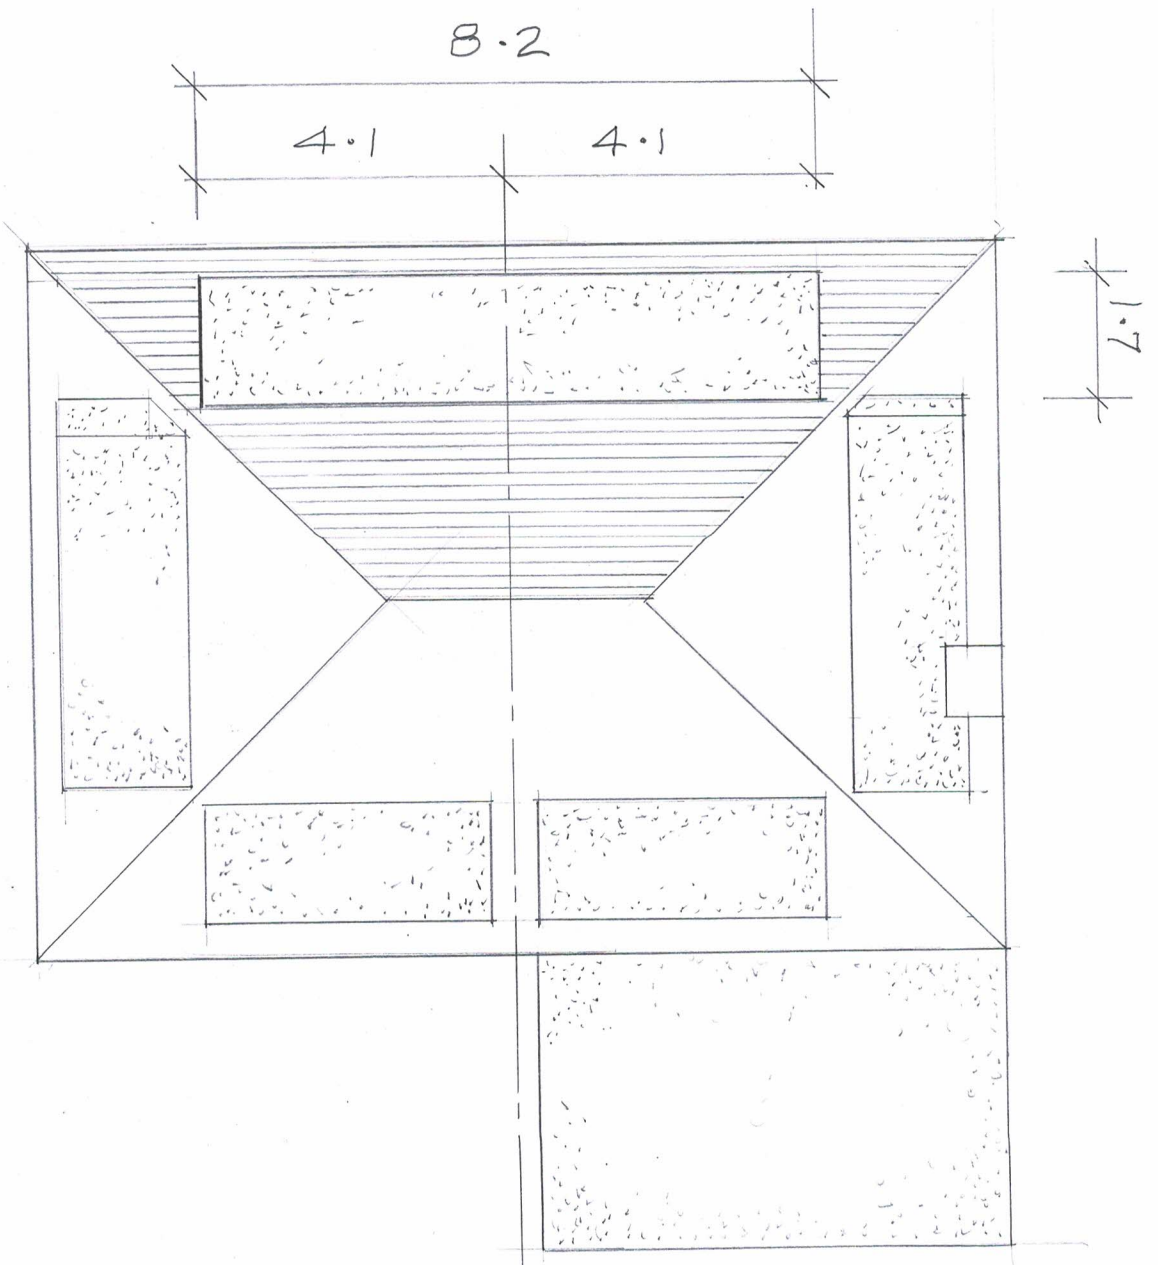

ROOF PLANS

SCALE 1:100

 

Proposals for
32 & 34 Corwell Lane
Uxbridge
UB8 3DD

Dwg No.
CLD
05



keithdunford@gmail.com 07932174640