




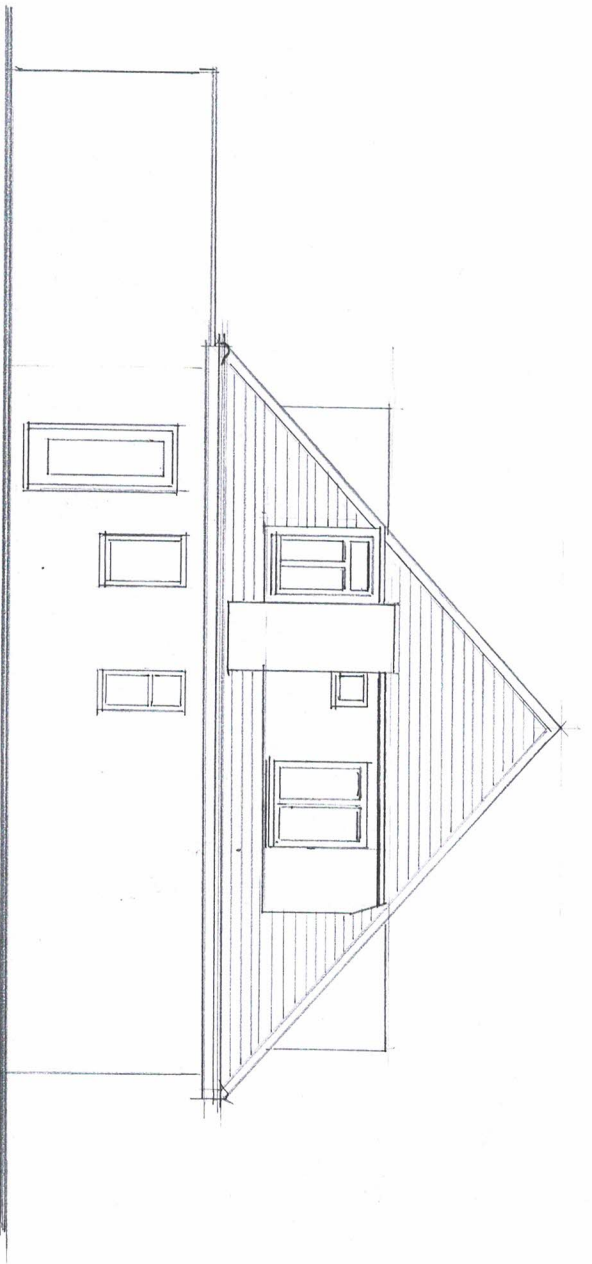


SIDE SOUTH
NO ALTERATION

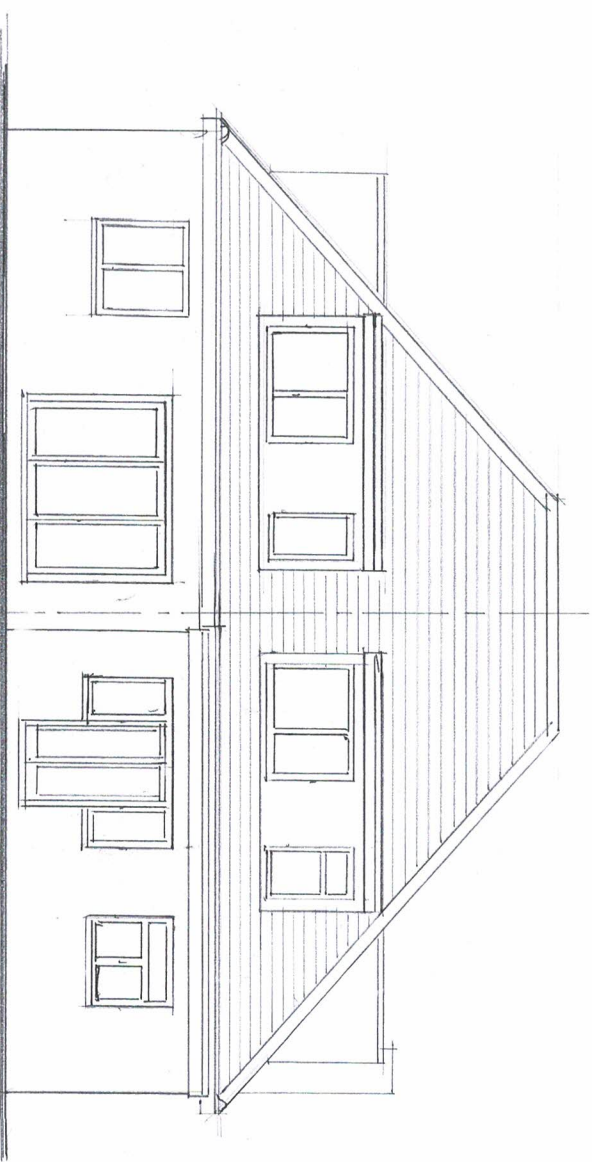

REAR WEST
NO ALTERATION

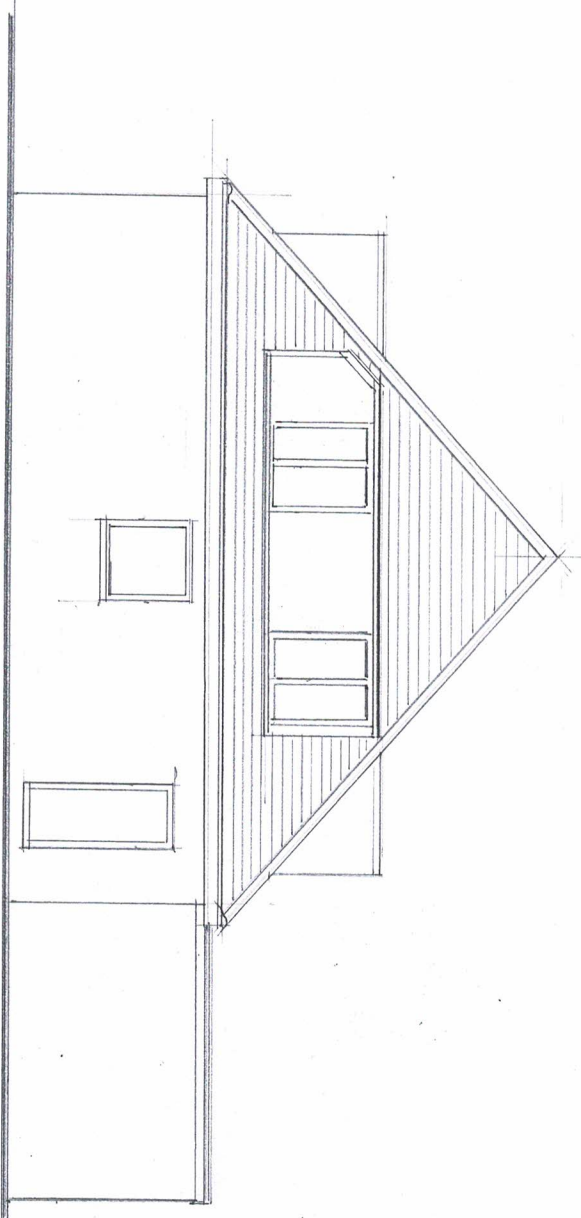

SIDE NORTH
NO ALTERATION

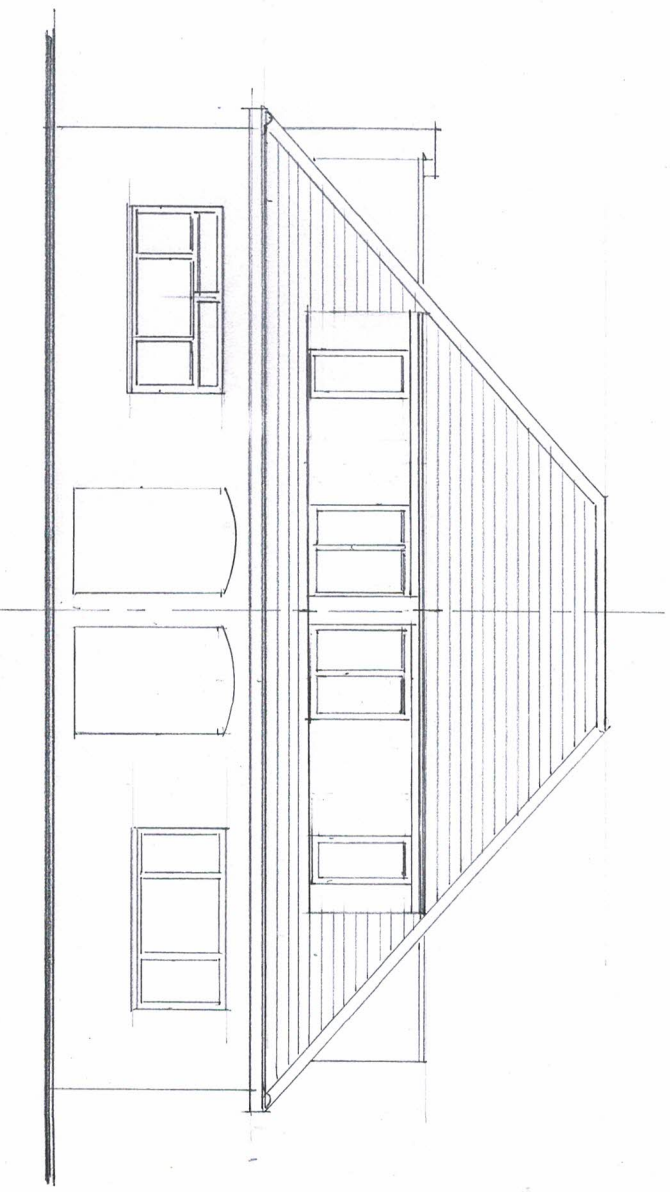

FRONT EAST
DROMER WIDTH INCREASED

PROPOSED ELEVATIONS

SCALE 1:100




Proposals for
32 & 34 Corwell Lane
Uxbridge
UB8 3DD


Dwg No.
CLD
04

**Keith
dunford**
architectural services

keithdunford@gmail.com 07932174640

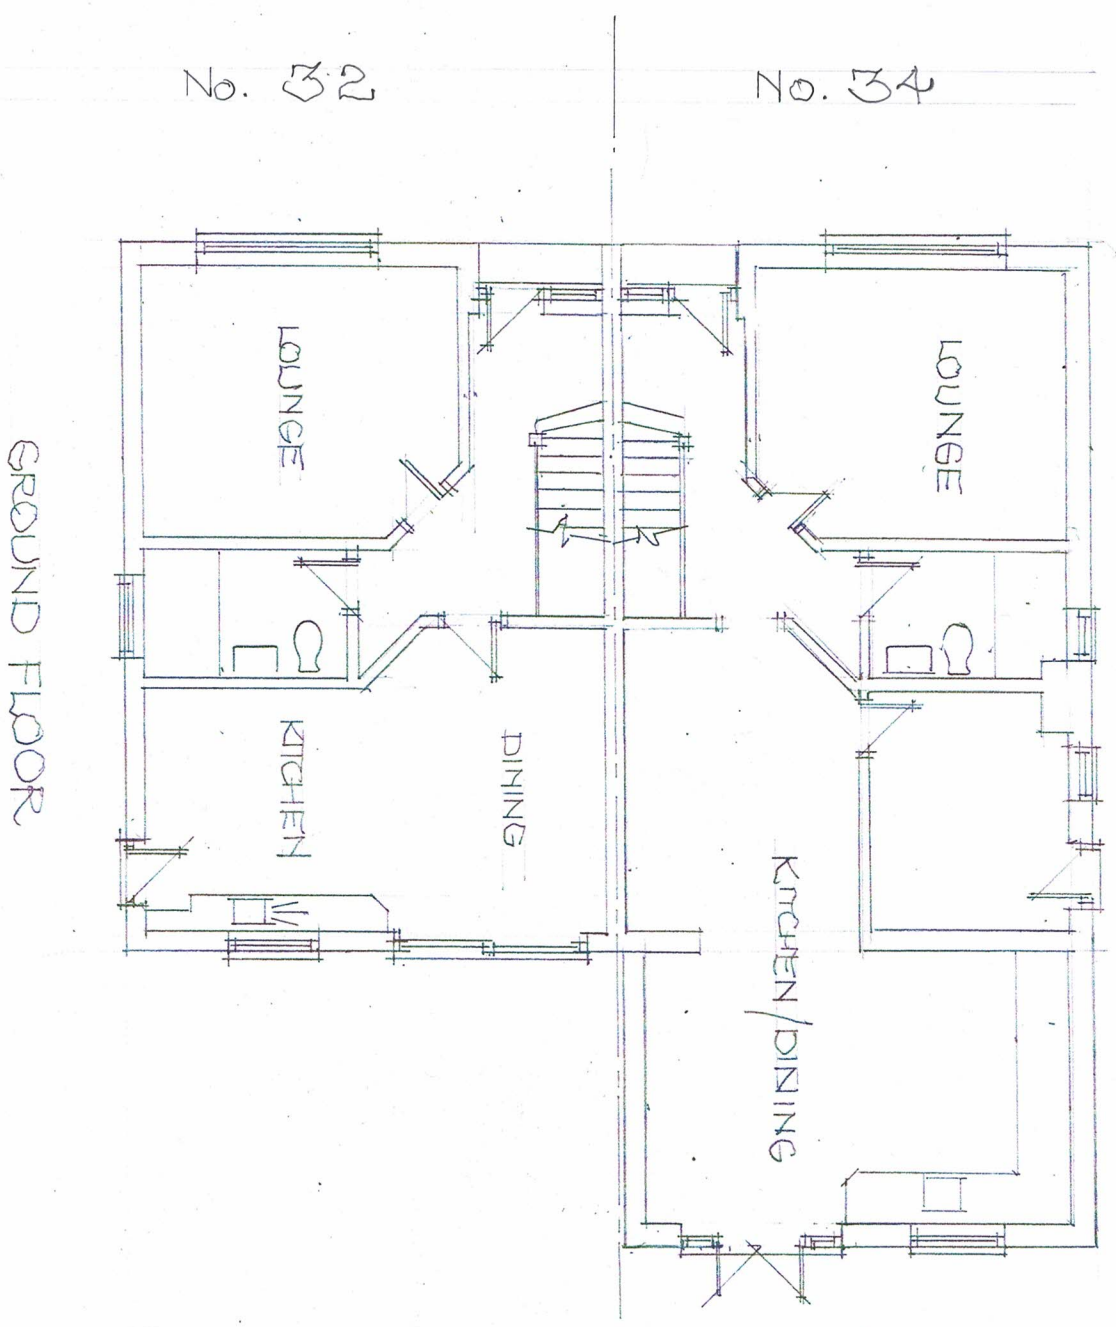

GROUND FLOOR

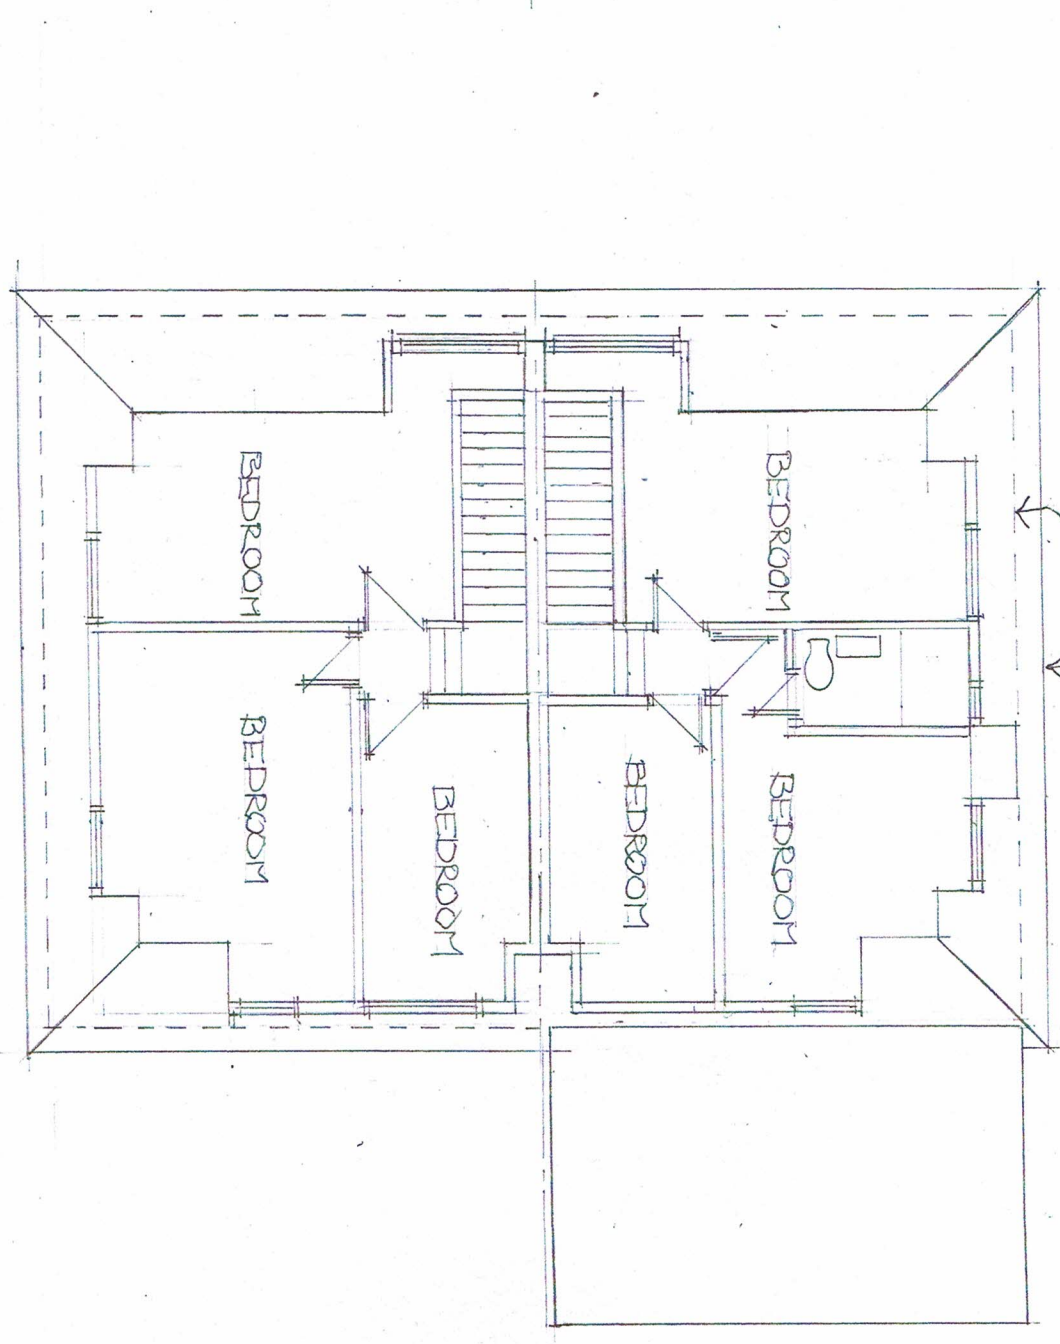

FIRST FLOOR

CONTINUOUS LINE - EAVES
BROKEN LINE - WALL BELOW

FLOOR PLANS - EXISTING

SCALE 1:100



Proposals for 32 & 34 Corwell Lane Uxbridge UB8 3DD	Dwg No. CLD 01	 keith dunford architectural services
keithdunford@gmail.com 07932174640		