


Notes:

© 2023 Blue Architecture Limited.
All rights reserved.


All drawings are for the purpose of gaining
Planning approval only.

All written dimensions to be taken in
preferences to sealed dimensions.
The contractor is responsible for checking
and verifying measurements on site prior
to any work commencing.

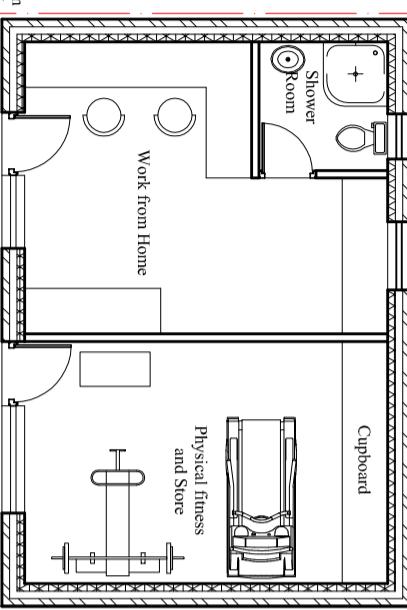

Proposed Floor plan (Total Area: 41.90 Sq.M)

Scale:1:100

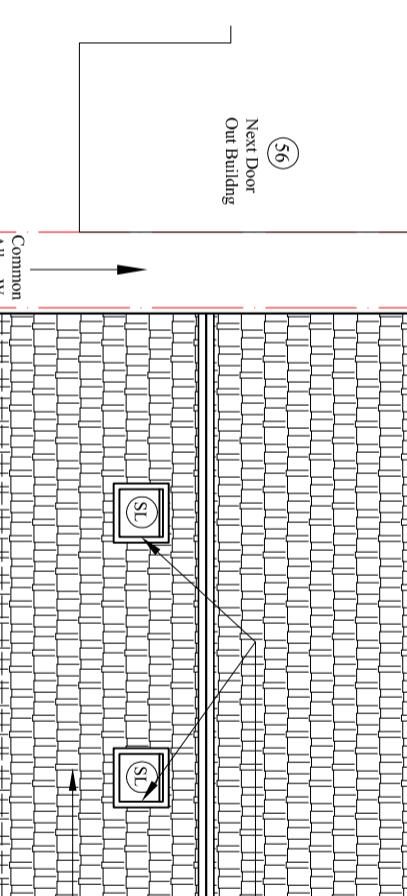


Proposed Roof plan

Scale:1:100


Material similar
to existing building

Proposed Two Velux
Roof lights
at the front roof plane

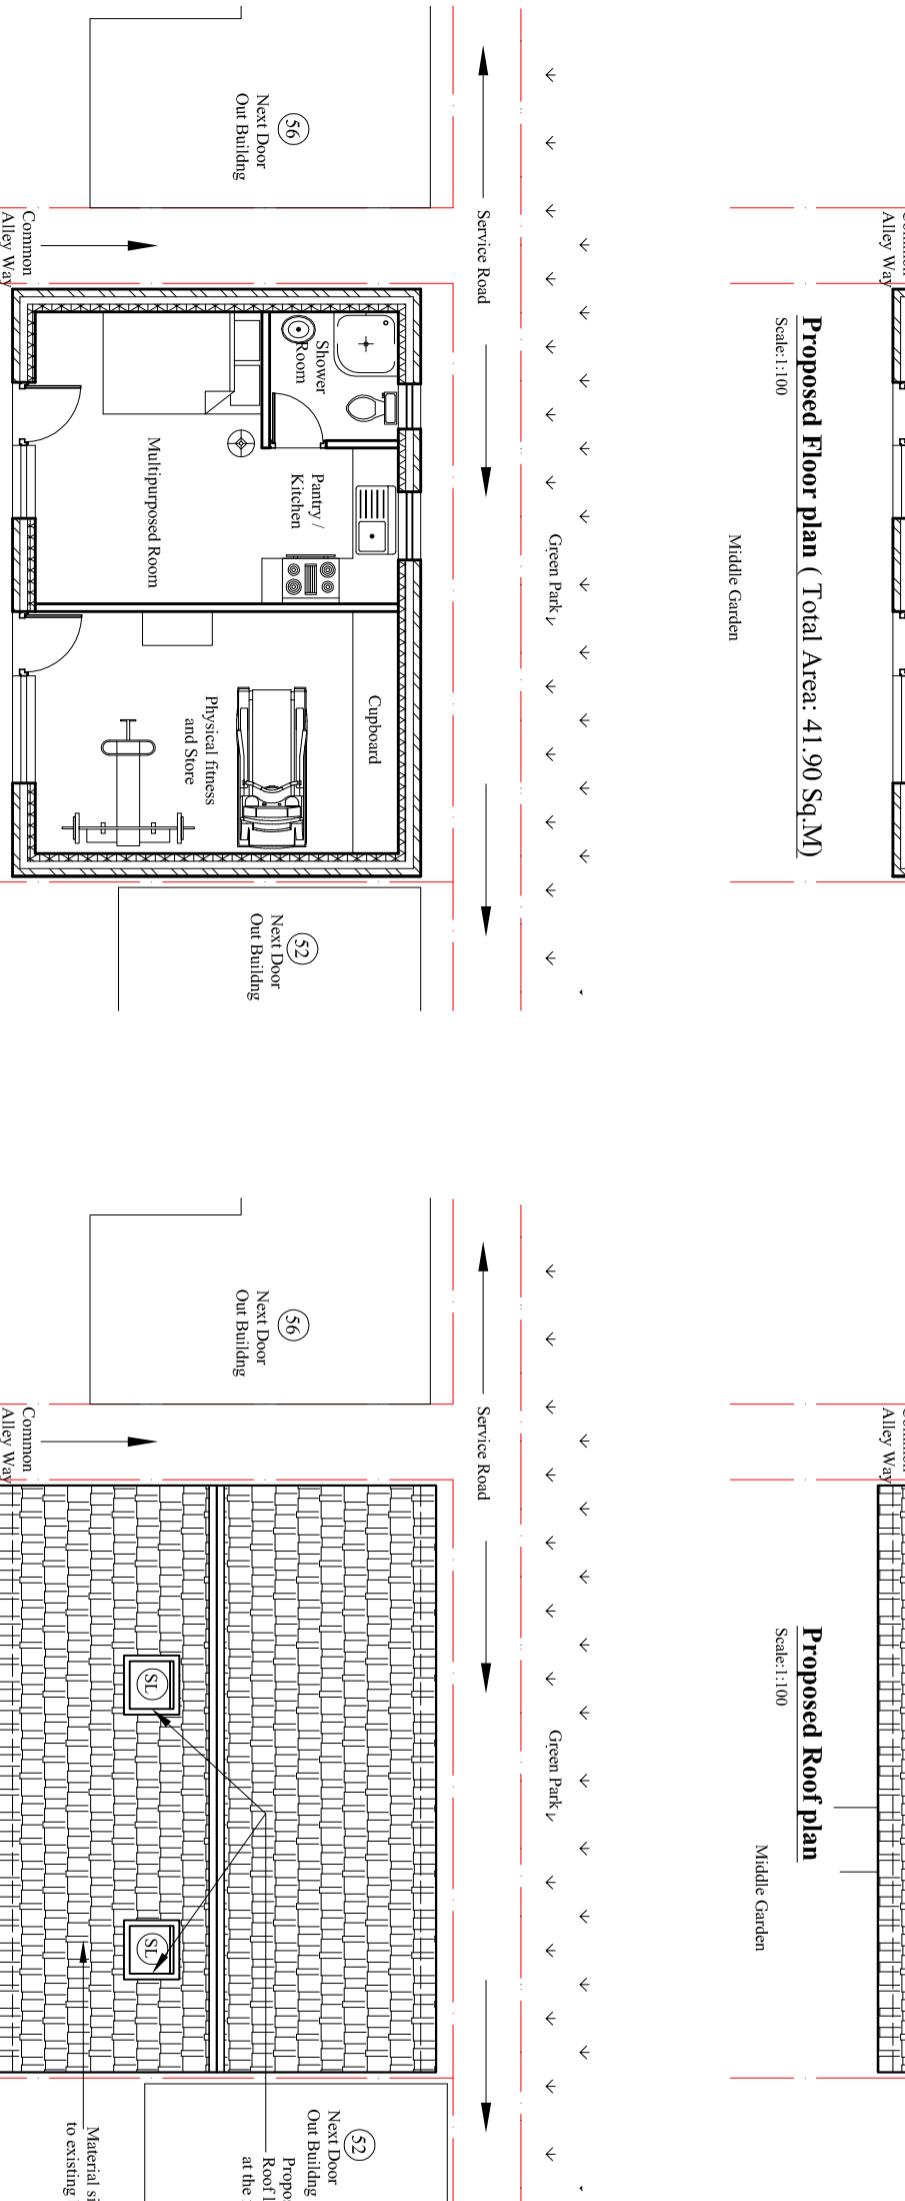

Existing Floor plan (Total Area: 41.90 Sq.M)

Scale:1:100

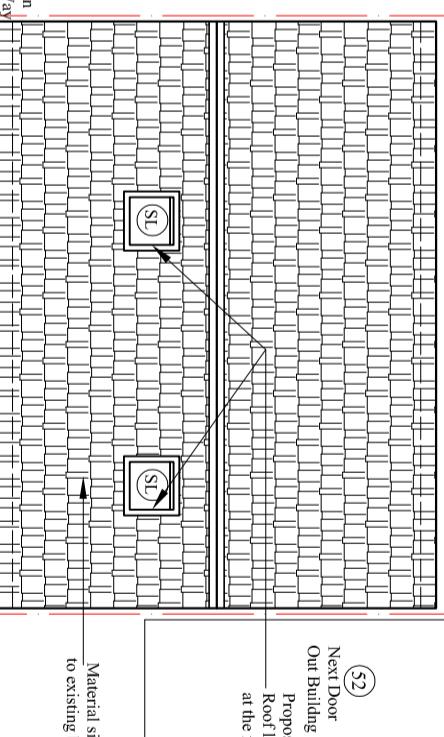

Existing Roof plan

Scale:1:100

PLANNING					
Title: Existing and Proposed Floor plans					
Drawn by: L.P	Str. Er. ---	Checked by: R.K			
Project no: BAL-54CH	Sheet Size A3	Sheet no.			
Date: 07/07/2023	Scale: 1:100				
0 0.5 1 1.5 2 3 4 5 6 8					
0 0.5 1 1.5 2 3 4 5 6 8					

PLANNING

Existing and Proposed Floor plans

Drawn by: **L.P**

Str. Er. **---**

Checked by: **R.K**

Project no: **BAL-54CH**

Sheet Size **A3**

Sheet no.

Date: **07/07/2023**

Scale: **1:100**

01