
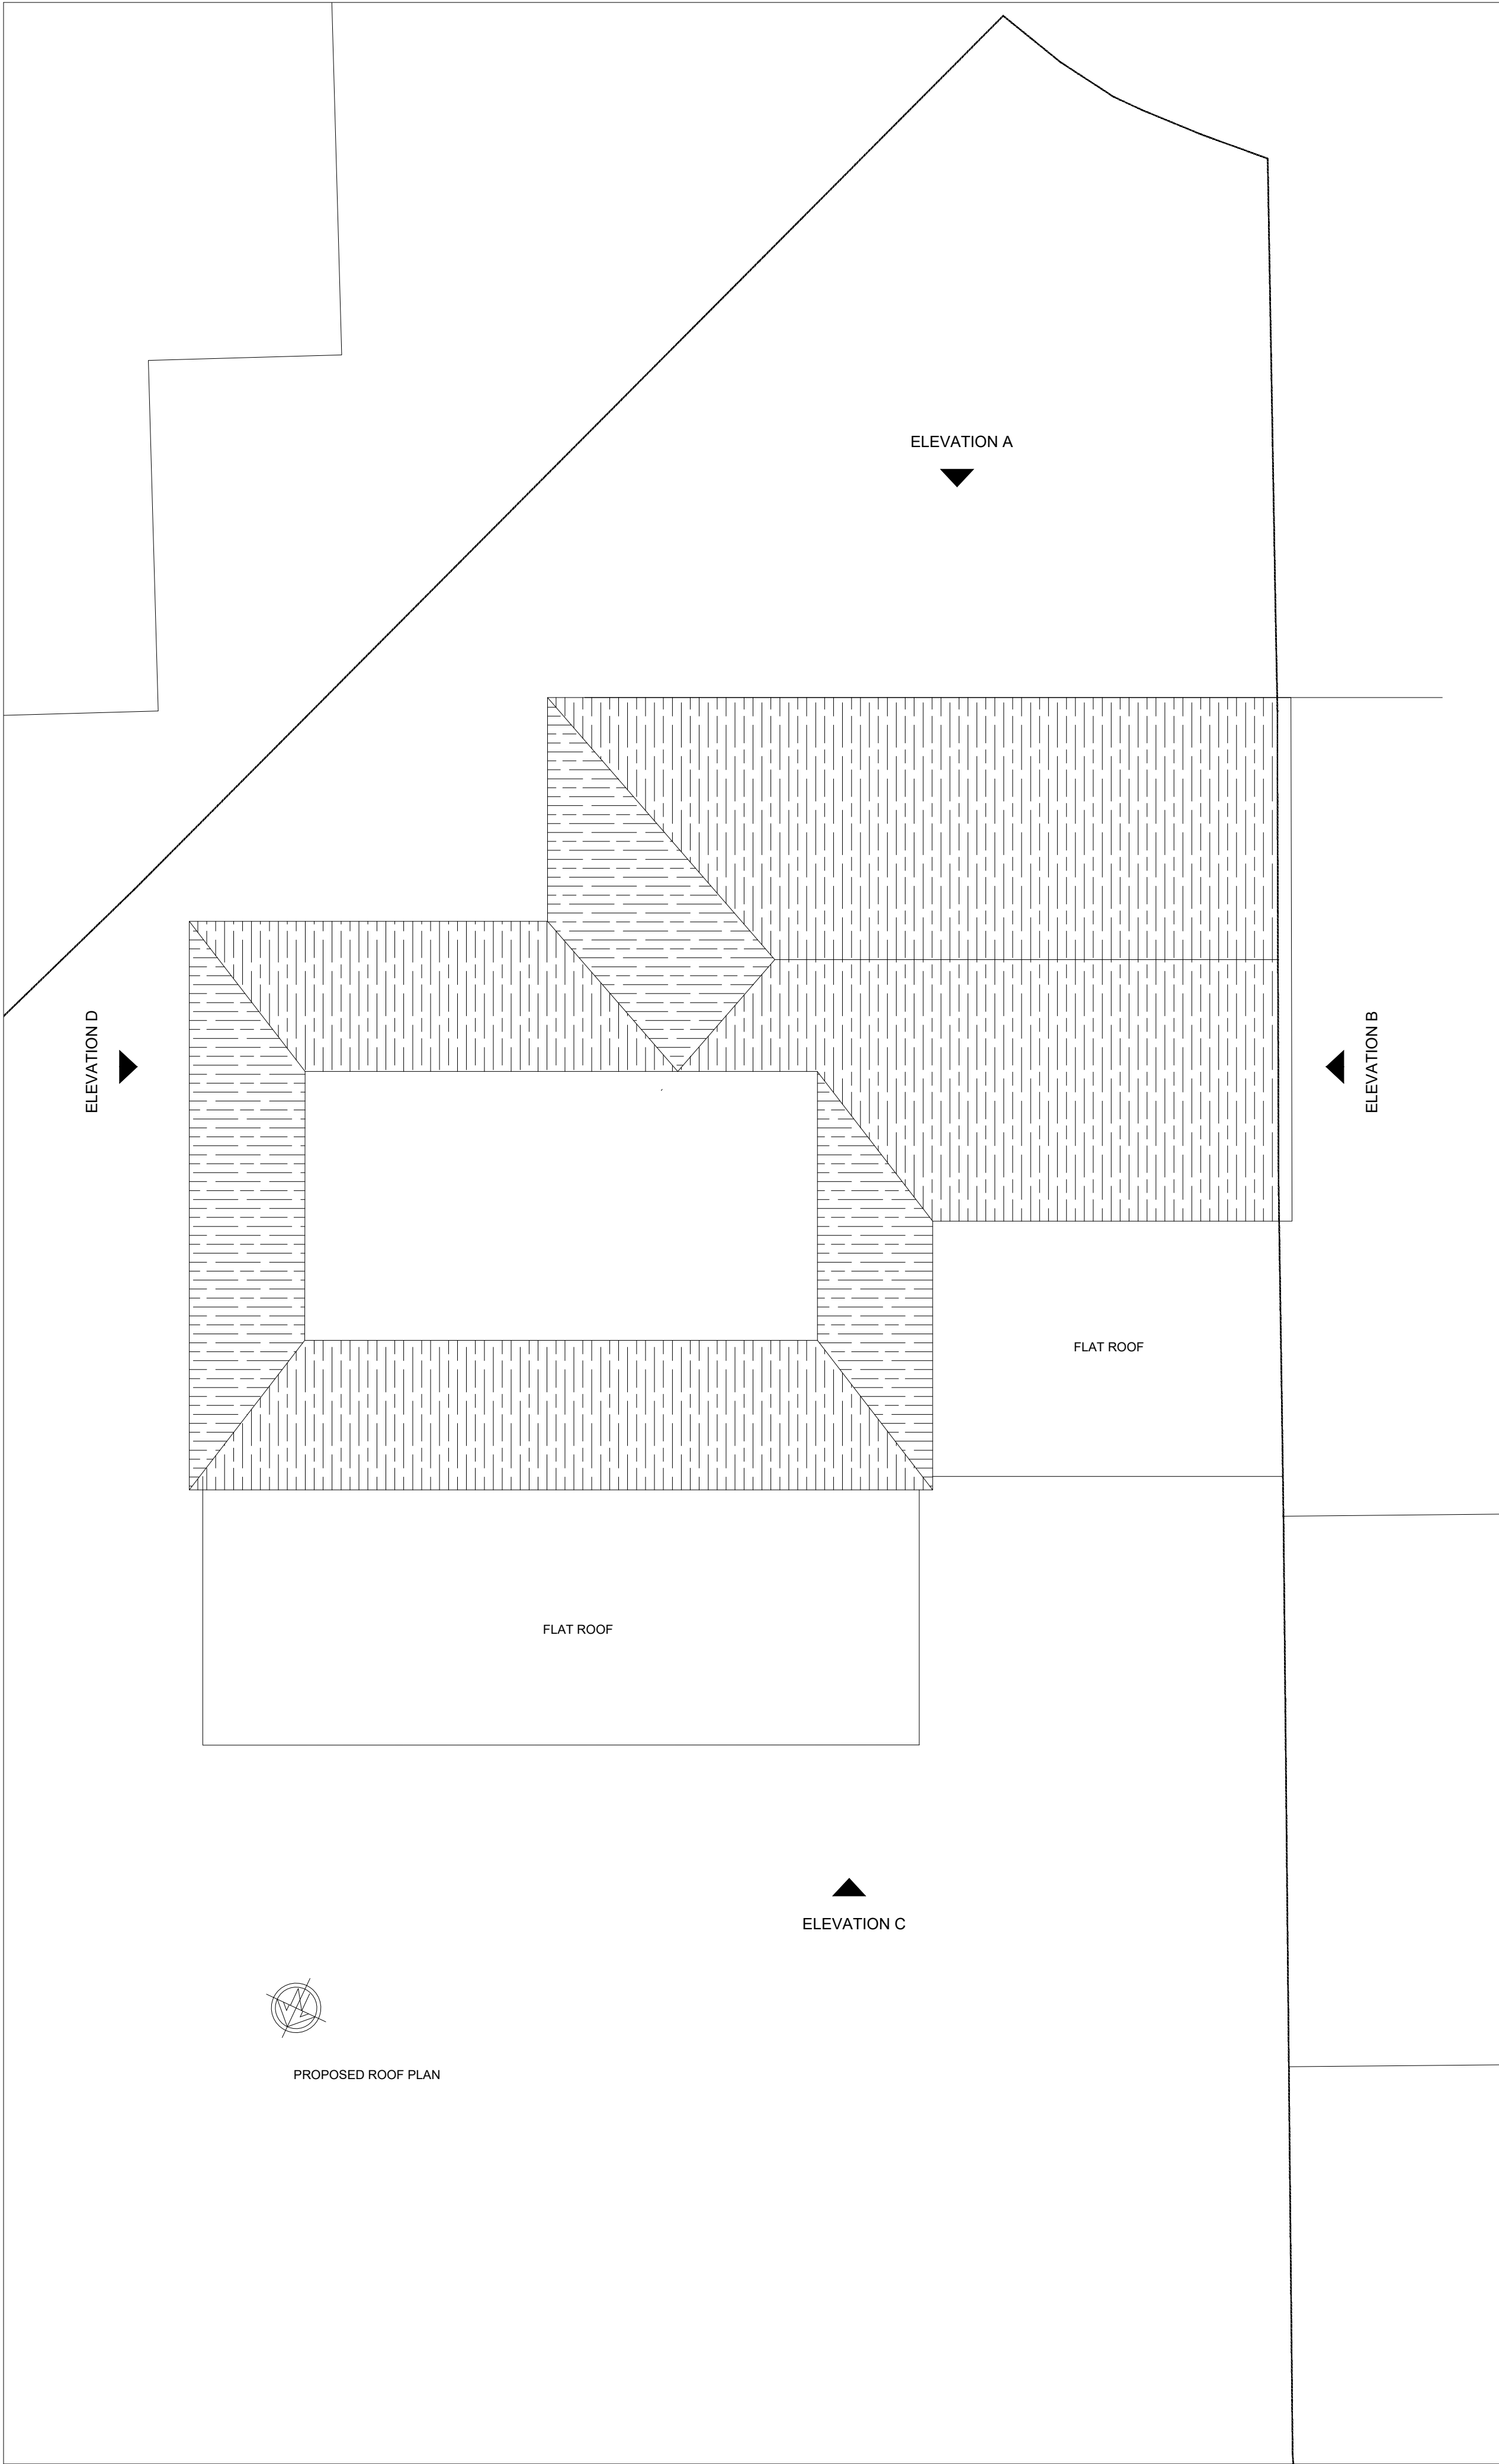


General Notes

© ABAY ARCHITECTURE RIBA

All dimensions and levels to be checked on site and any discrepancies to be reported to the architect before construction.

Written dimensions to be taken in preference to scaled dimensions.

 

Rev	Date	Amendment
-----	------	-----------

CLIENT

MR & MRS TOOR
7 MYRTLE CLOSE
WEST DRAYTON
UB7 9LL

PROJECT

PROPOSED

ROOF PLAN

DATE

14.04.23

SCALE

1:50 @ A1

DRAWN

NA

REV

DRAWING NUMBER

1412-P-005

Neha Abayawardana RIBA
abay.architecture@yahoo.com

ABAY ARCHITECTURE