


General Notes


© ABAY ARCHITECTURE RIBA

All dimensions and levels to be checked on site and any discrepancies to be reported to the architect before construction.


Written dimensions to be taken in preference to scaled dimensions.

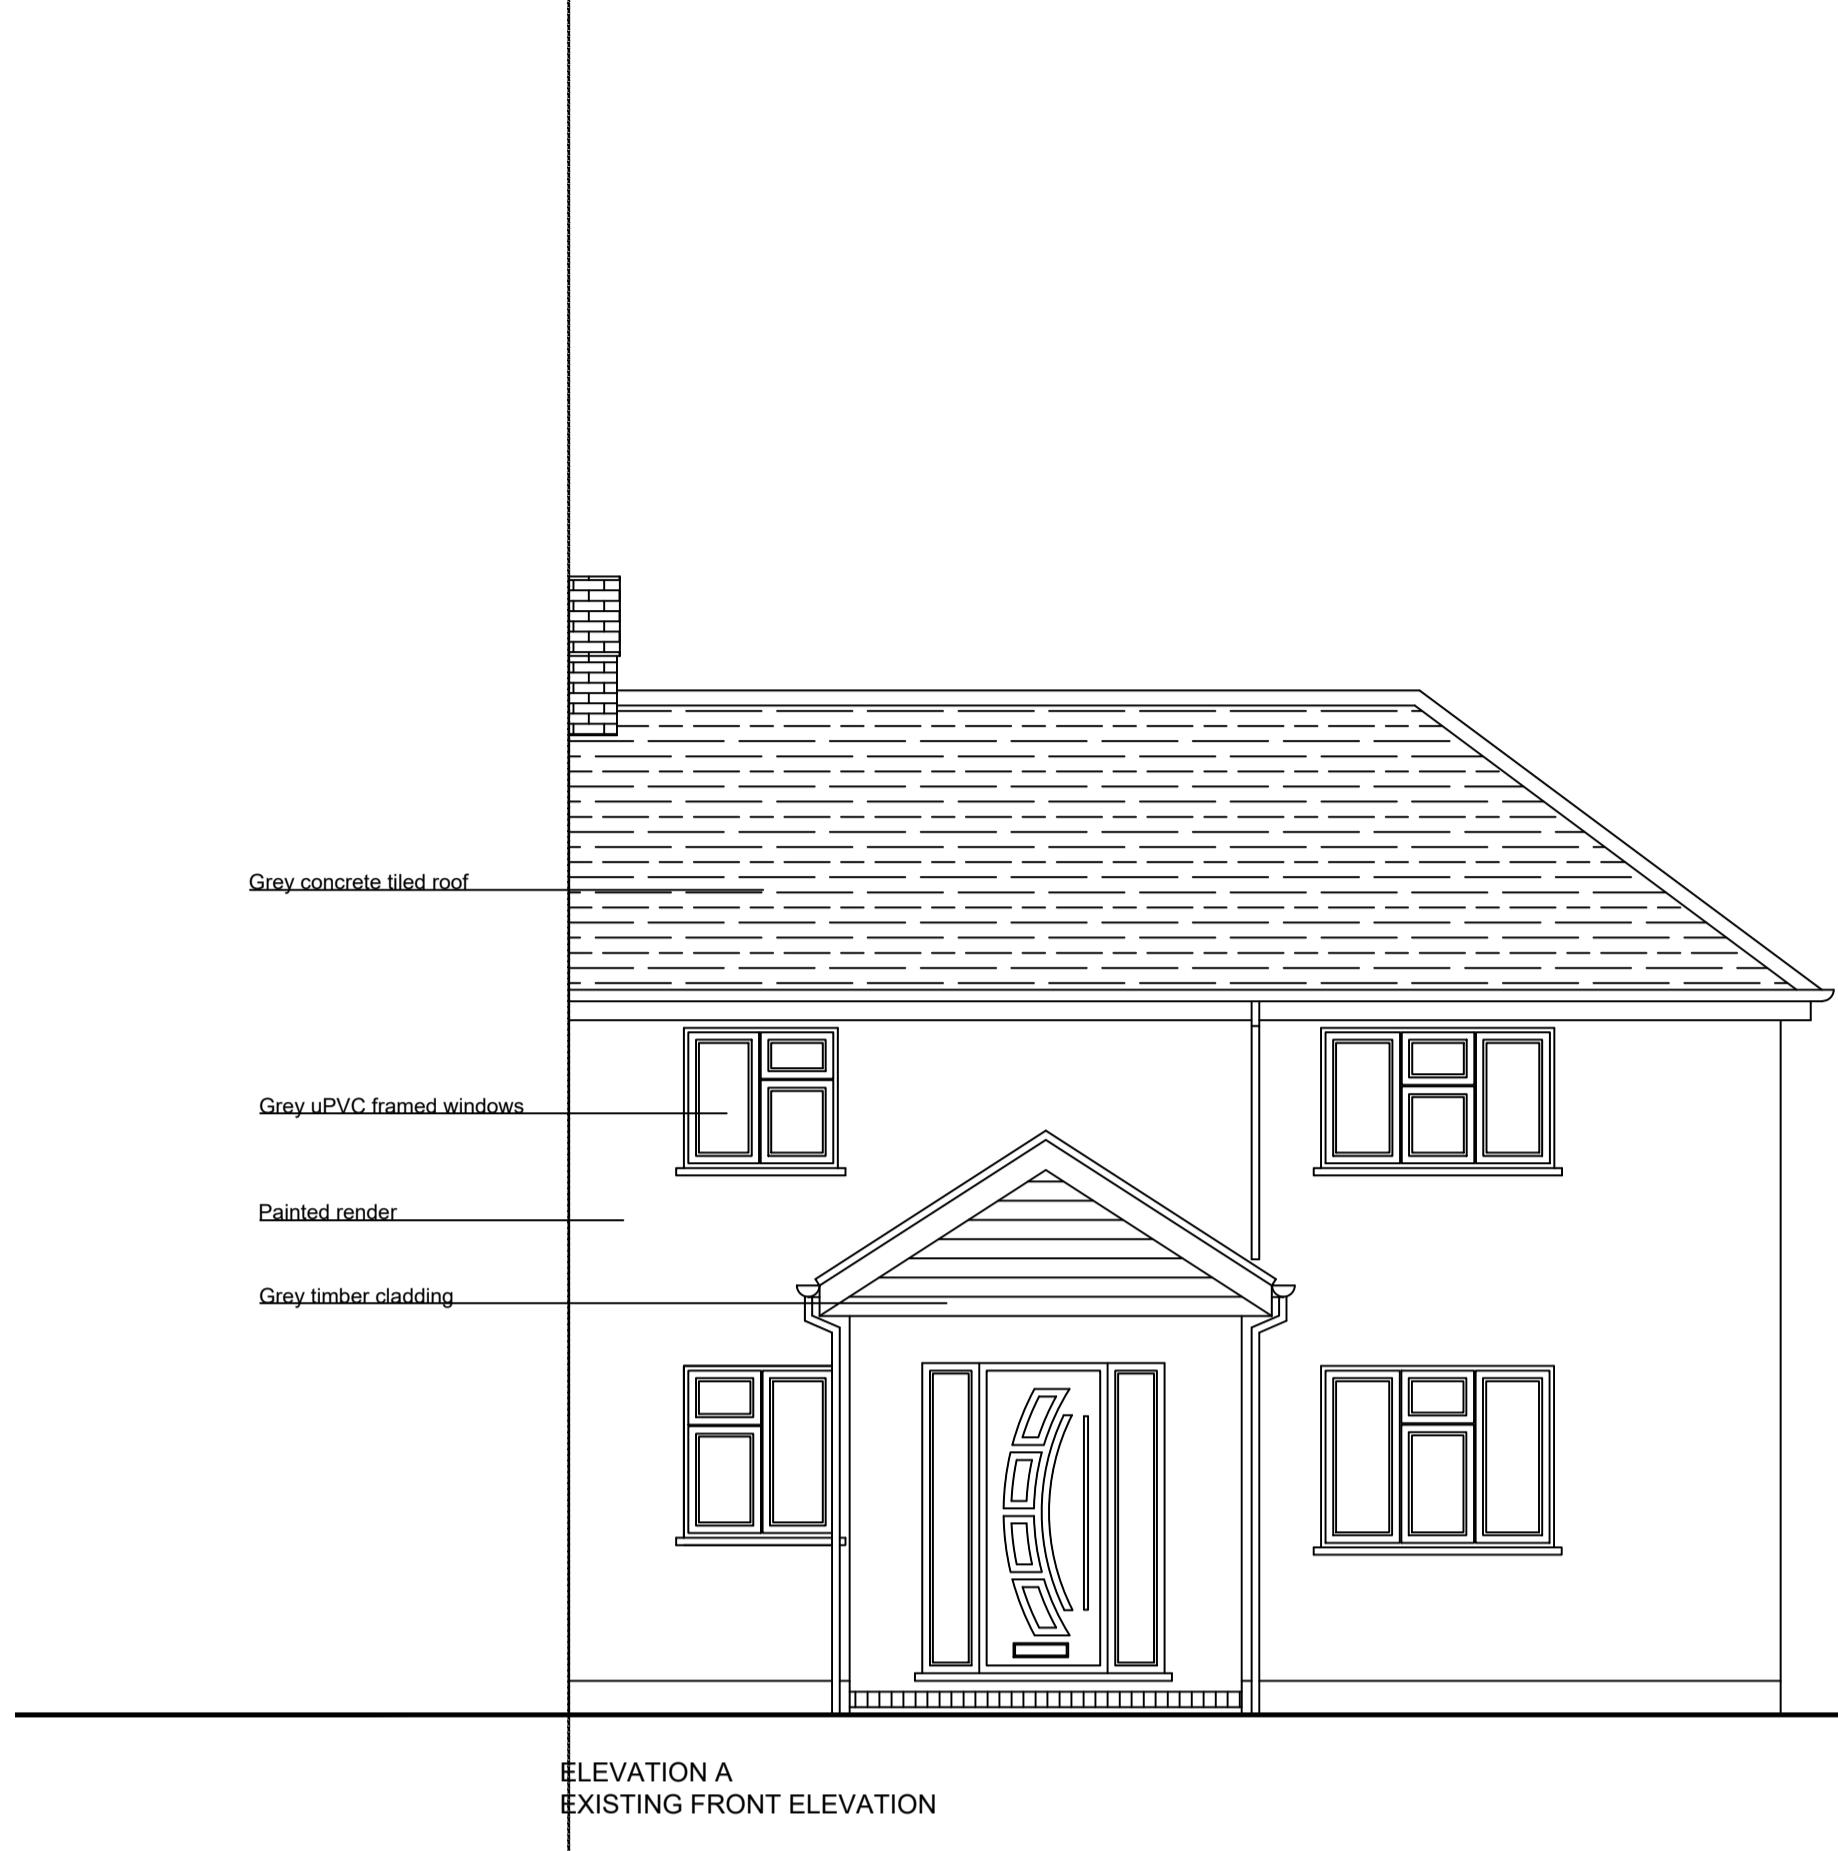


ELEVATION A
EXISTING FRONT ELEVATION

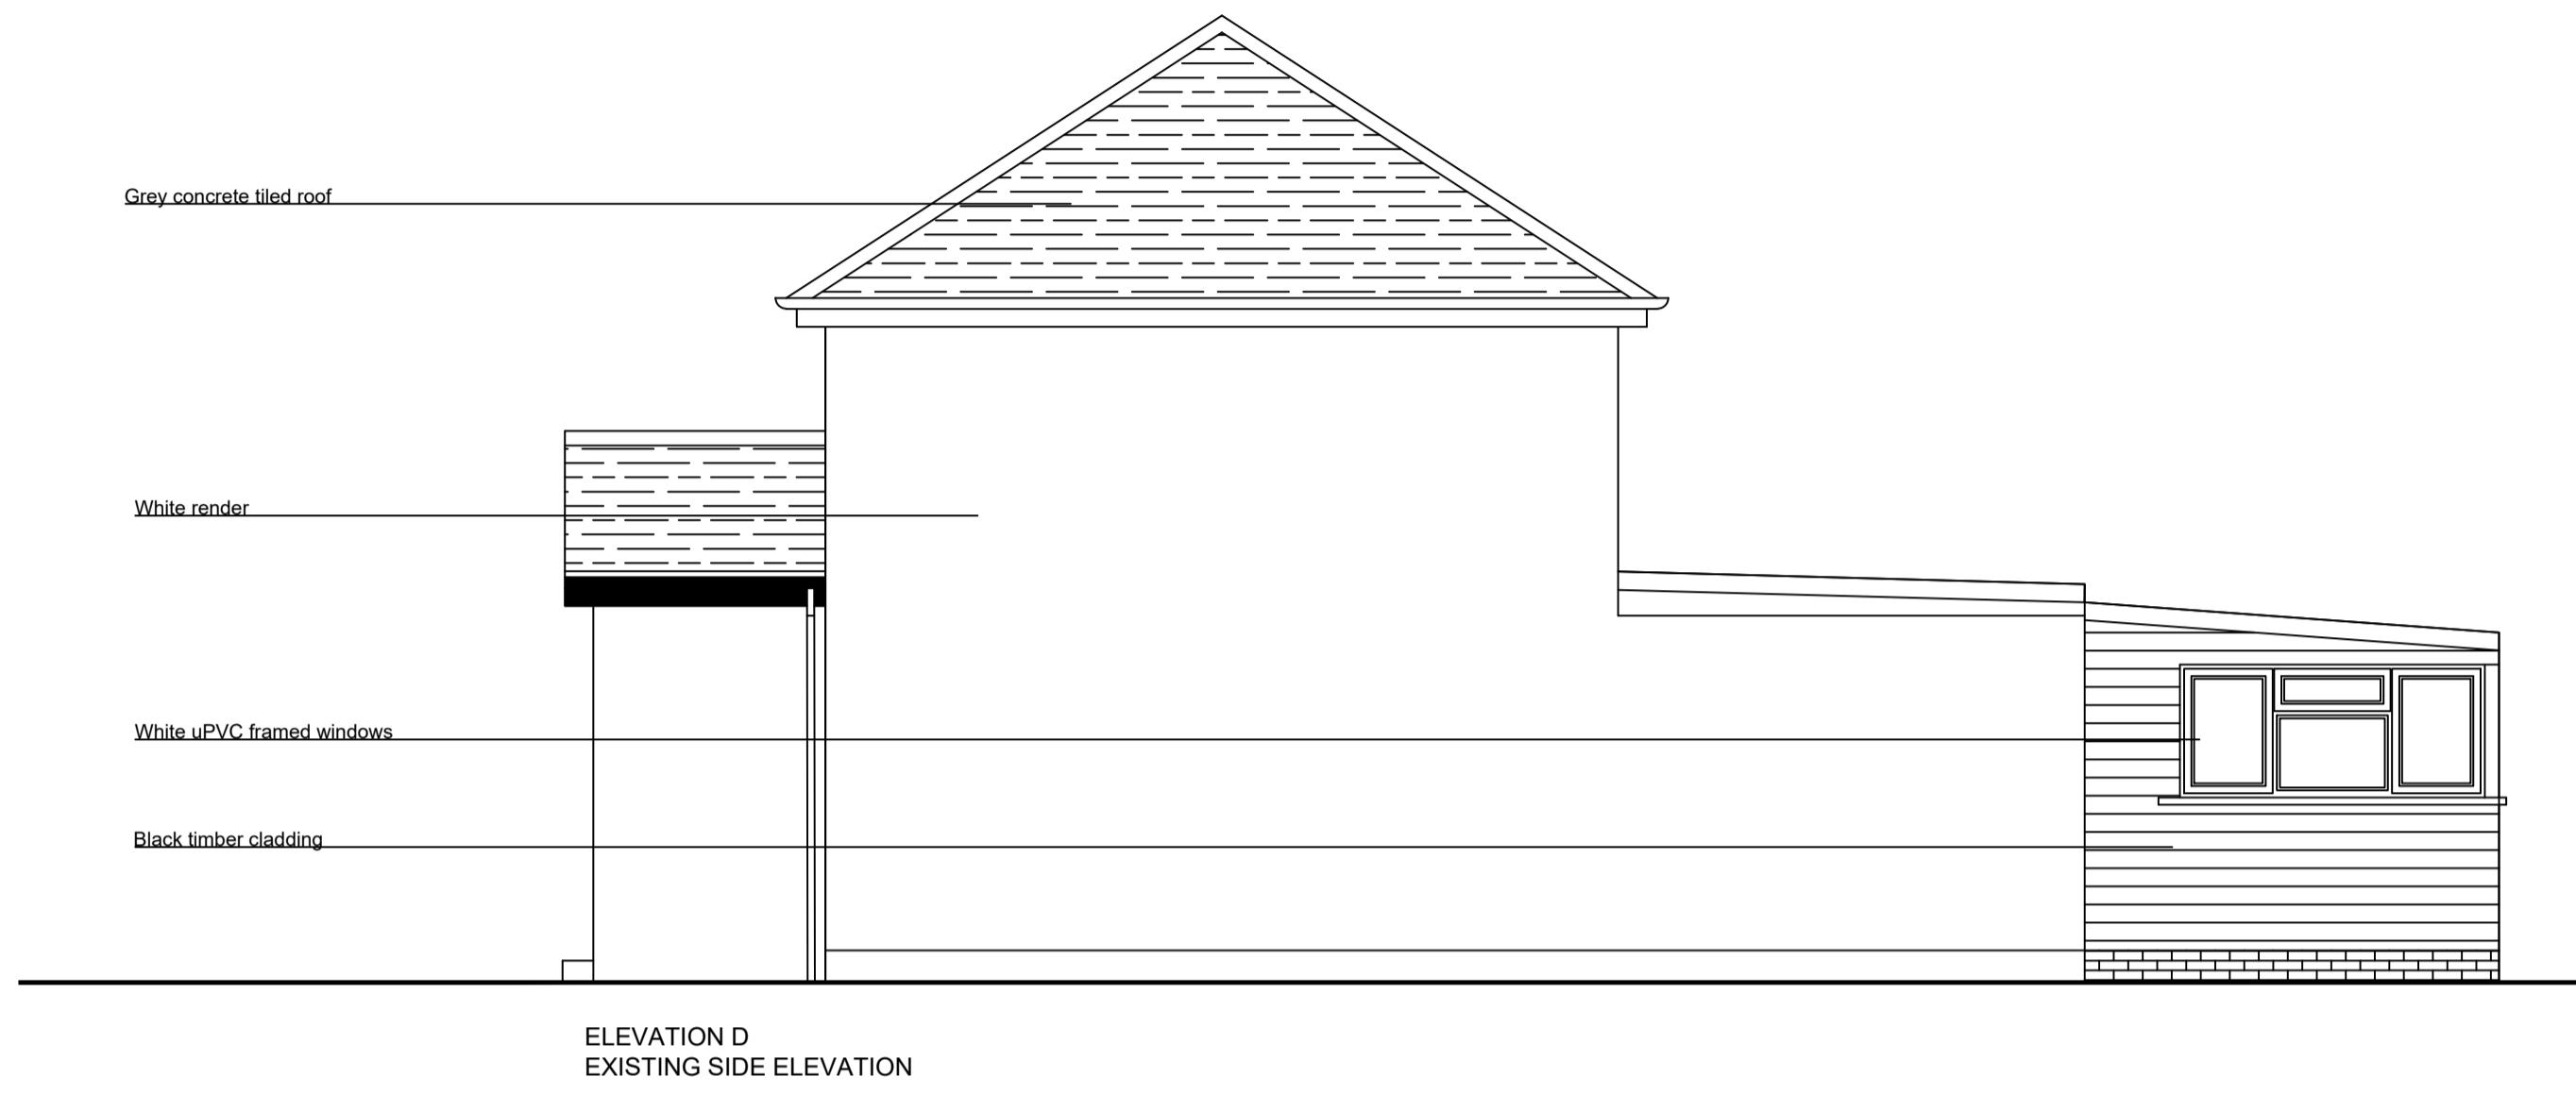

ELEVATION D
EXISTING SIDE ELEVATION

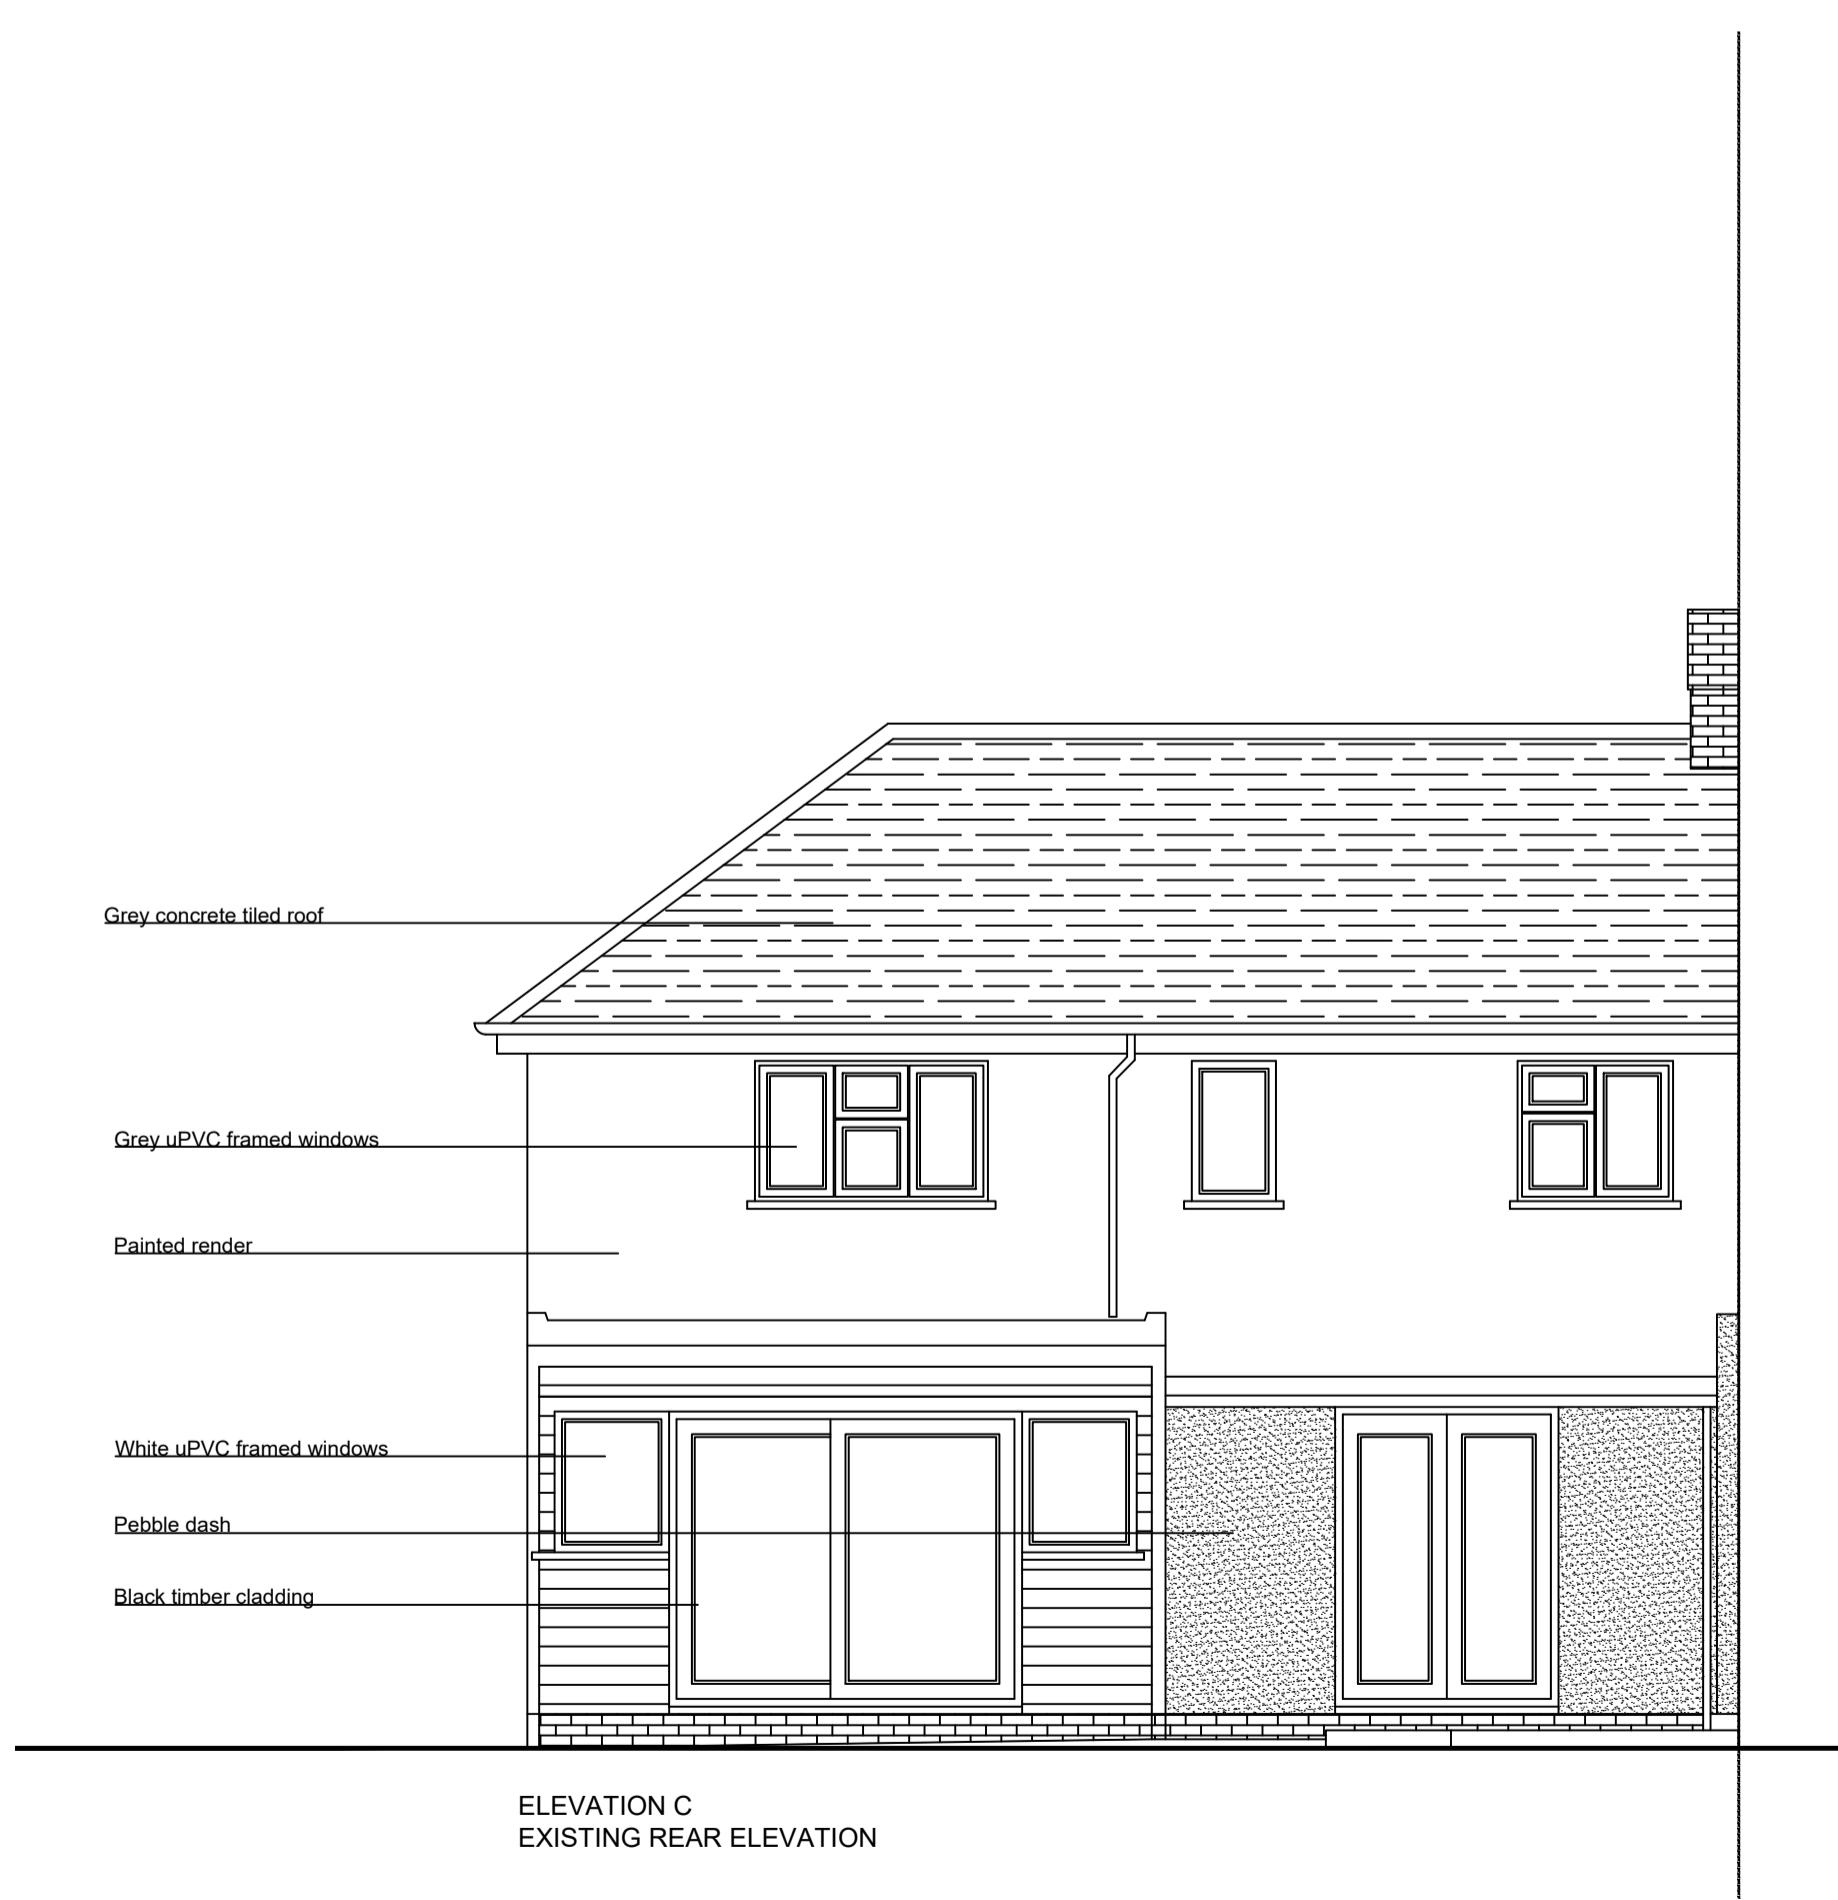

ELEVATION C
EXISTING REAR ELEVATION

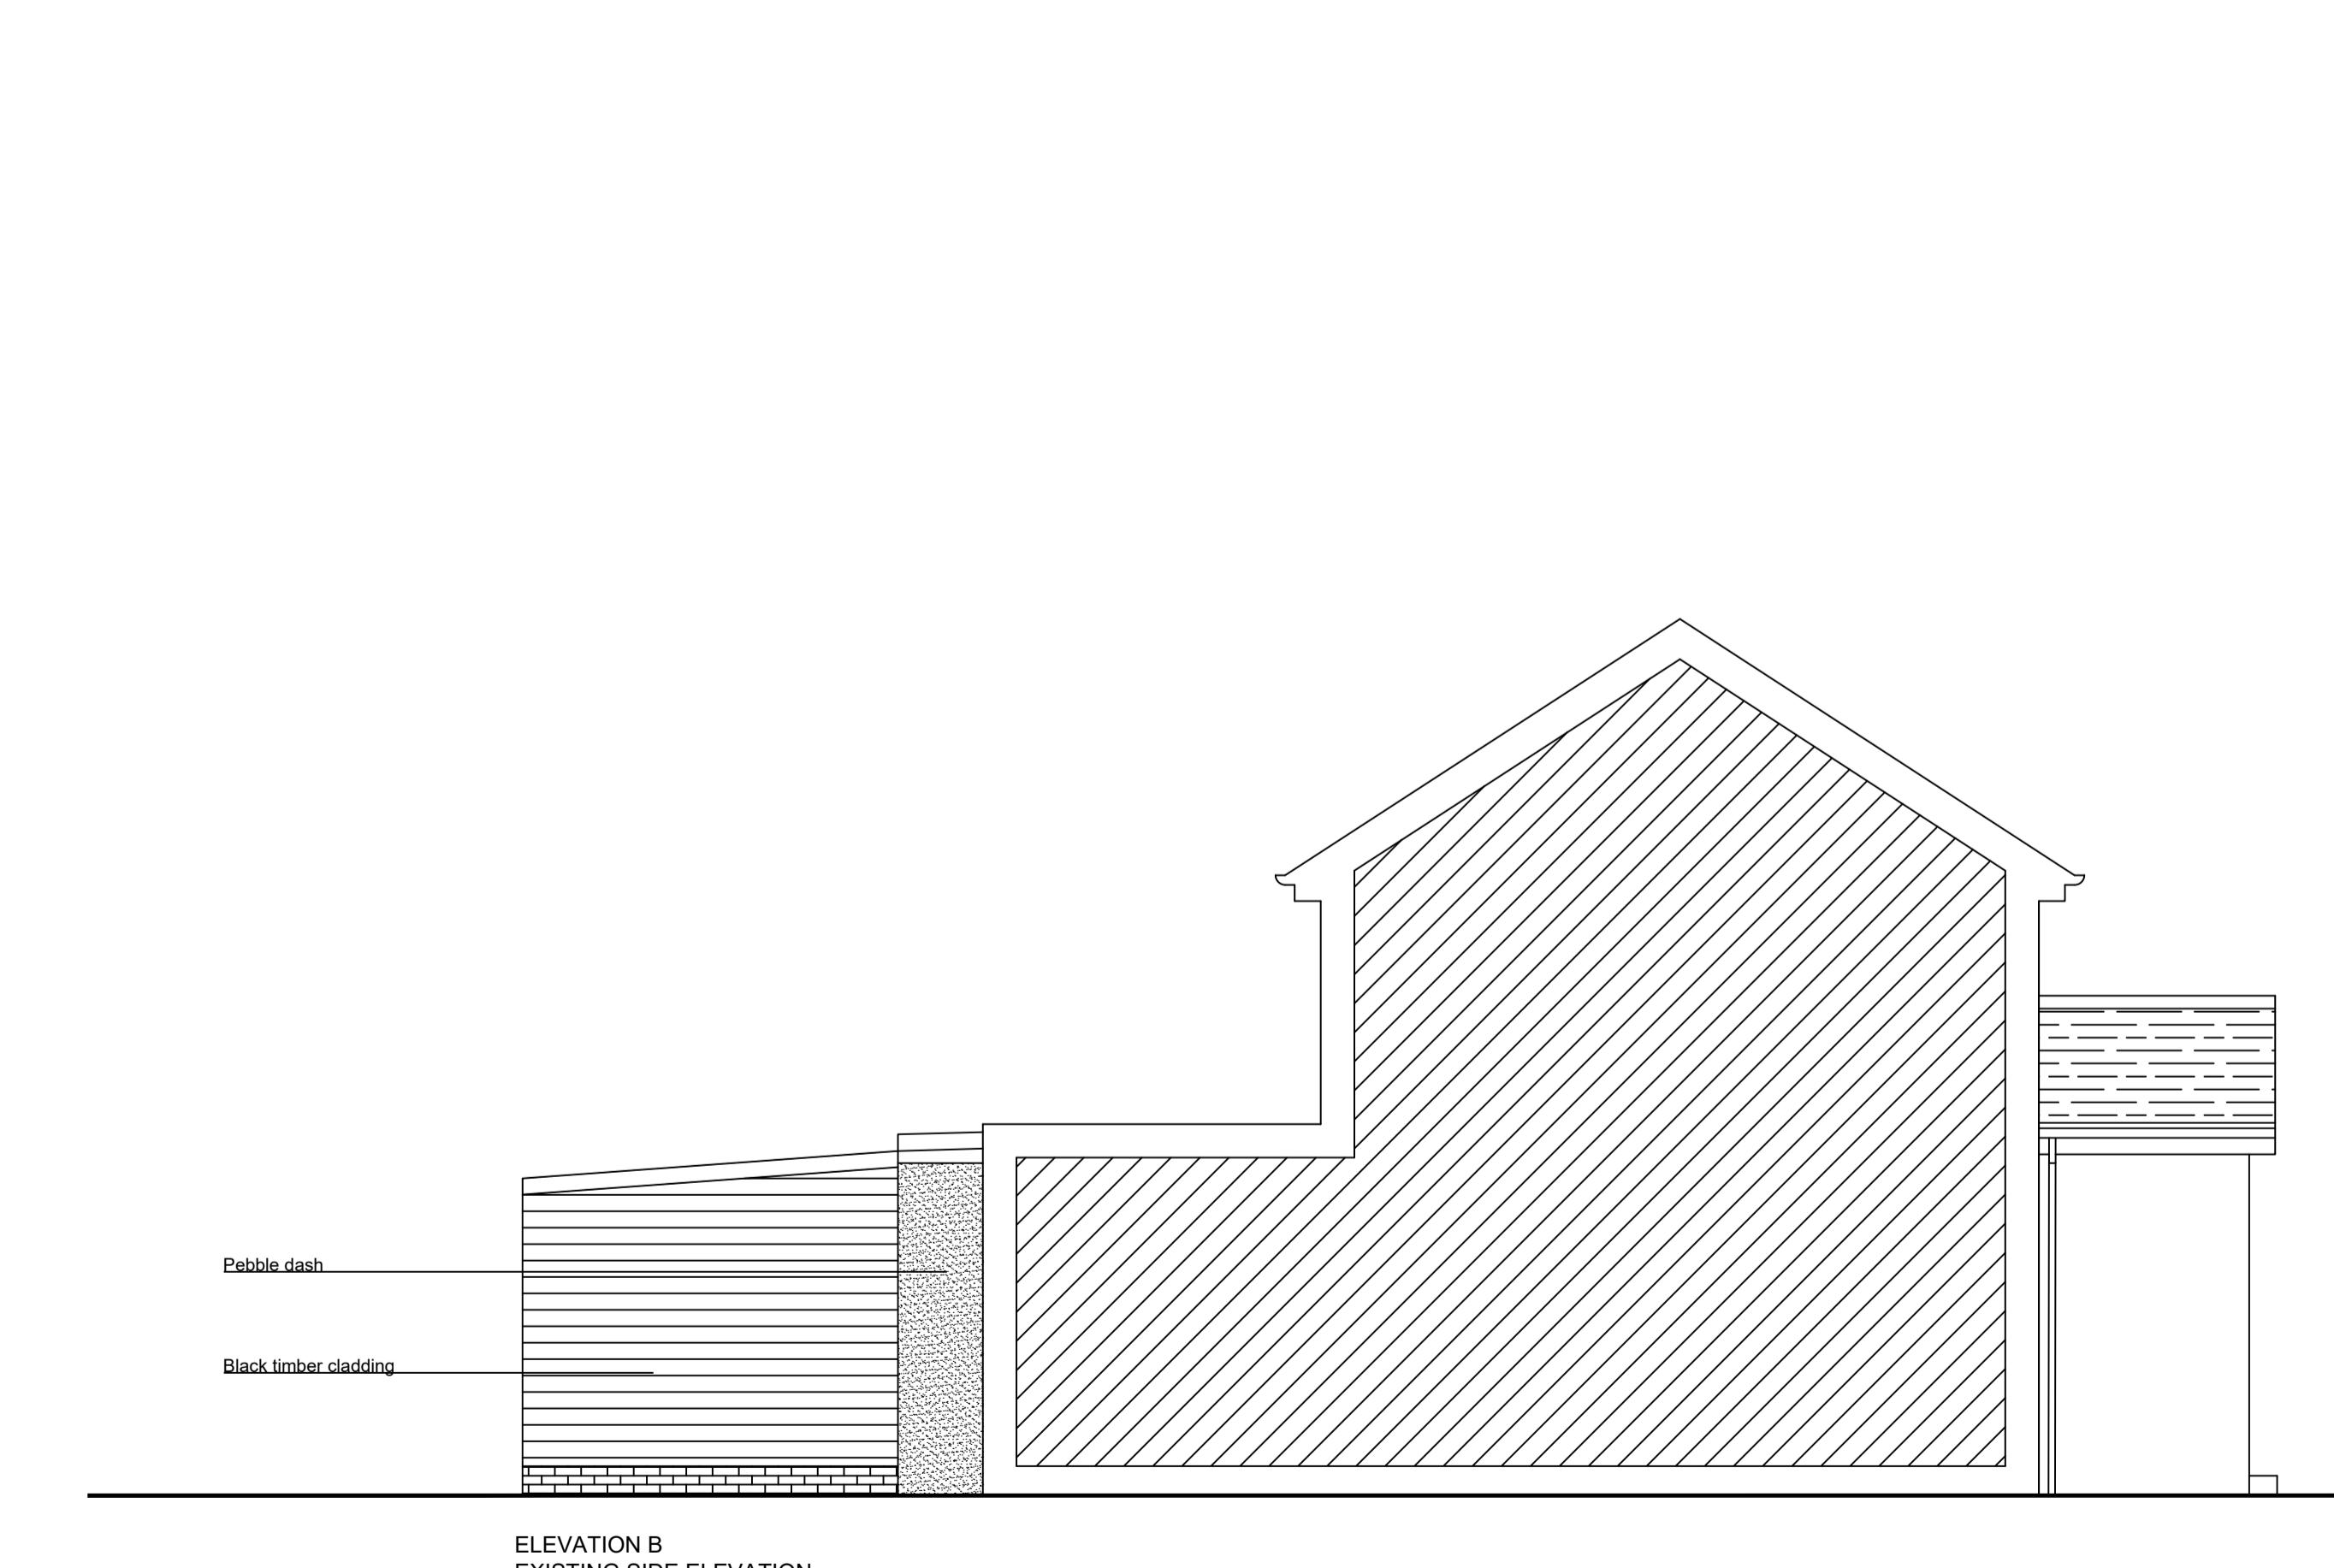

ELEVATION B
EXISTING SIDE ELEVATION

Rev	Date	Amendment
-----	------	-----------

CLIENT

MR & MRS TOOR
7 MYRTLE CLOSE
WEST DRAYTON
UB7 9LL

PROJECT

EXISTING
ELEVATIONS

DATE
26.06.23

SCALE
1:50 @ A1

DRAWN
NA

REV

DRAWING NUMBER
1412-P-012

Neha Abayawardana RIBA
abay.architecture@yahoo.com