


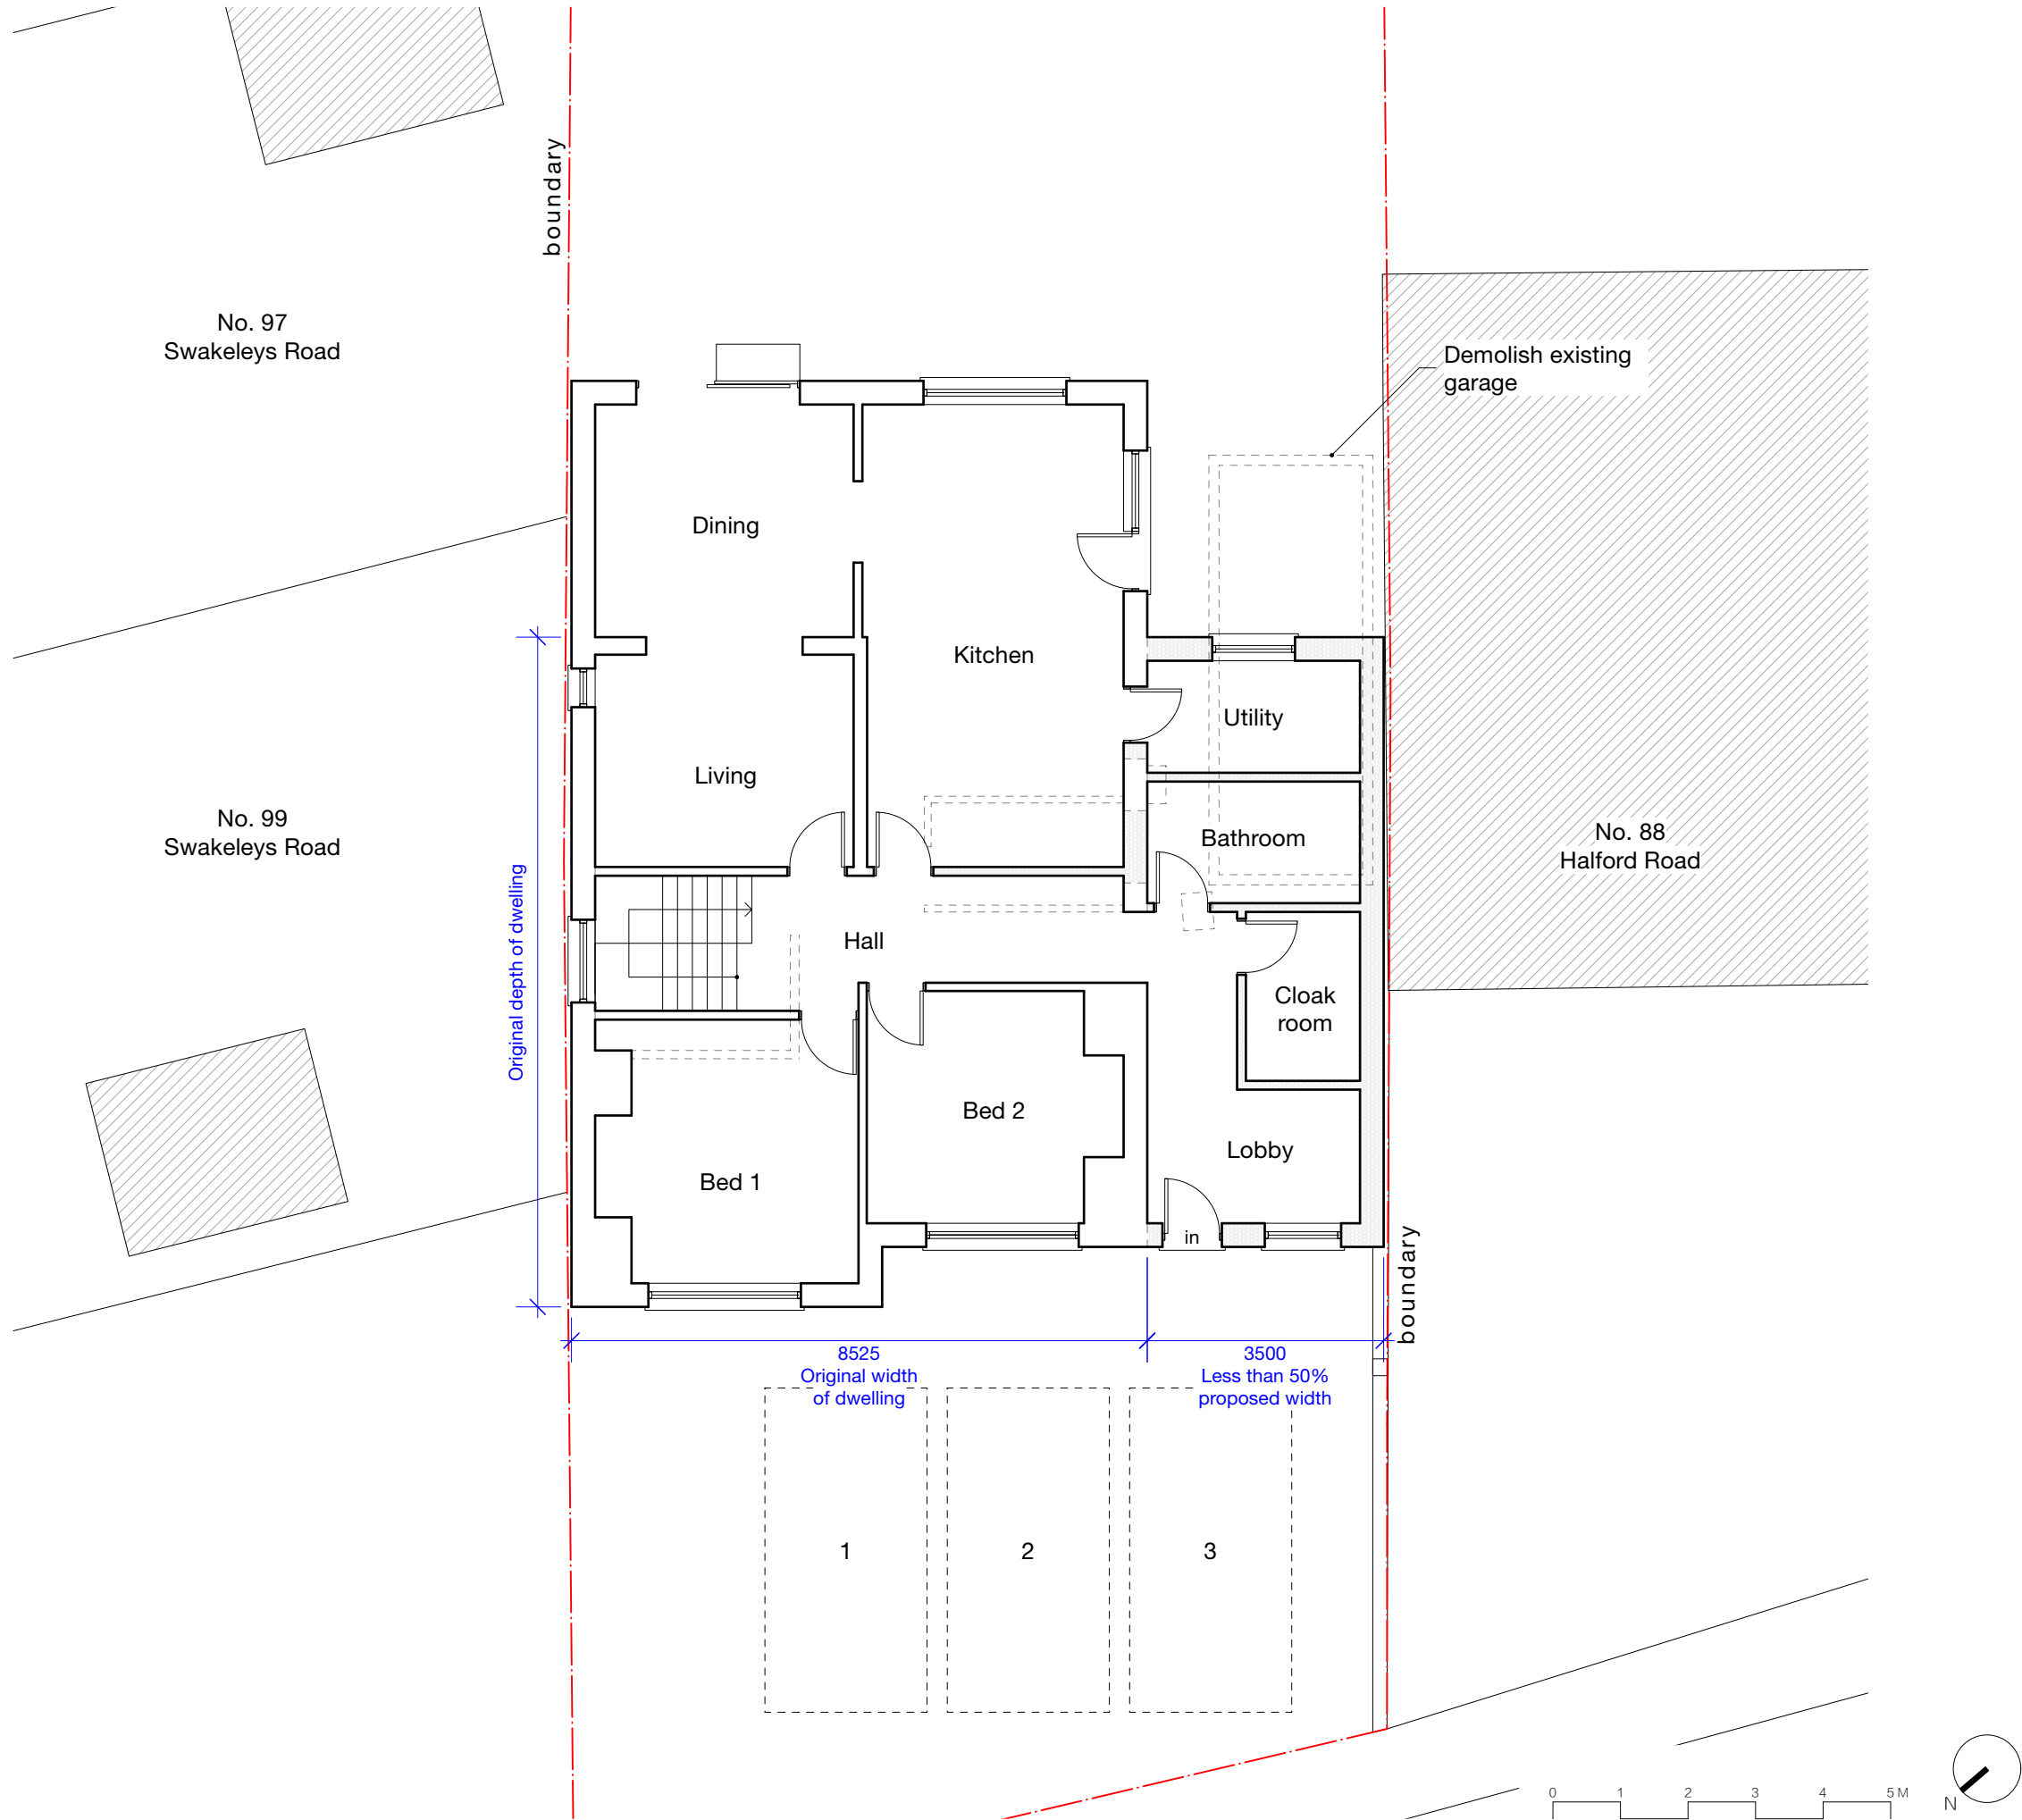

Notes

All new work shown shaded or hatched
Demolition generally shown dotted

C cupboard
RL Rooflight
RLA roof light above
MH manhole


PERMITTED DEVELOPMENT

-	-	-	-
Revision notes			



www.masonwoodgroup.co.uk
gc@masonwoodgroup.co.uk
020 7118 5040

client
Inderpreet Sachdeva
project
90 Halford Road, Uxbridge, UB10 8QA
drawing
PROPOSED GROUND FLOOR PLAN
date
Aug. 2024
work stage
3
scale
1:100 at A3
drawing no
C01
project no
2024.040
revision
-

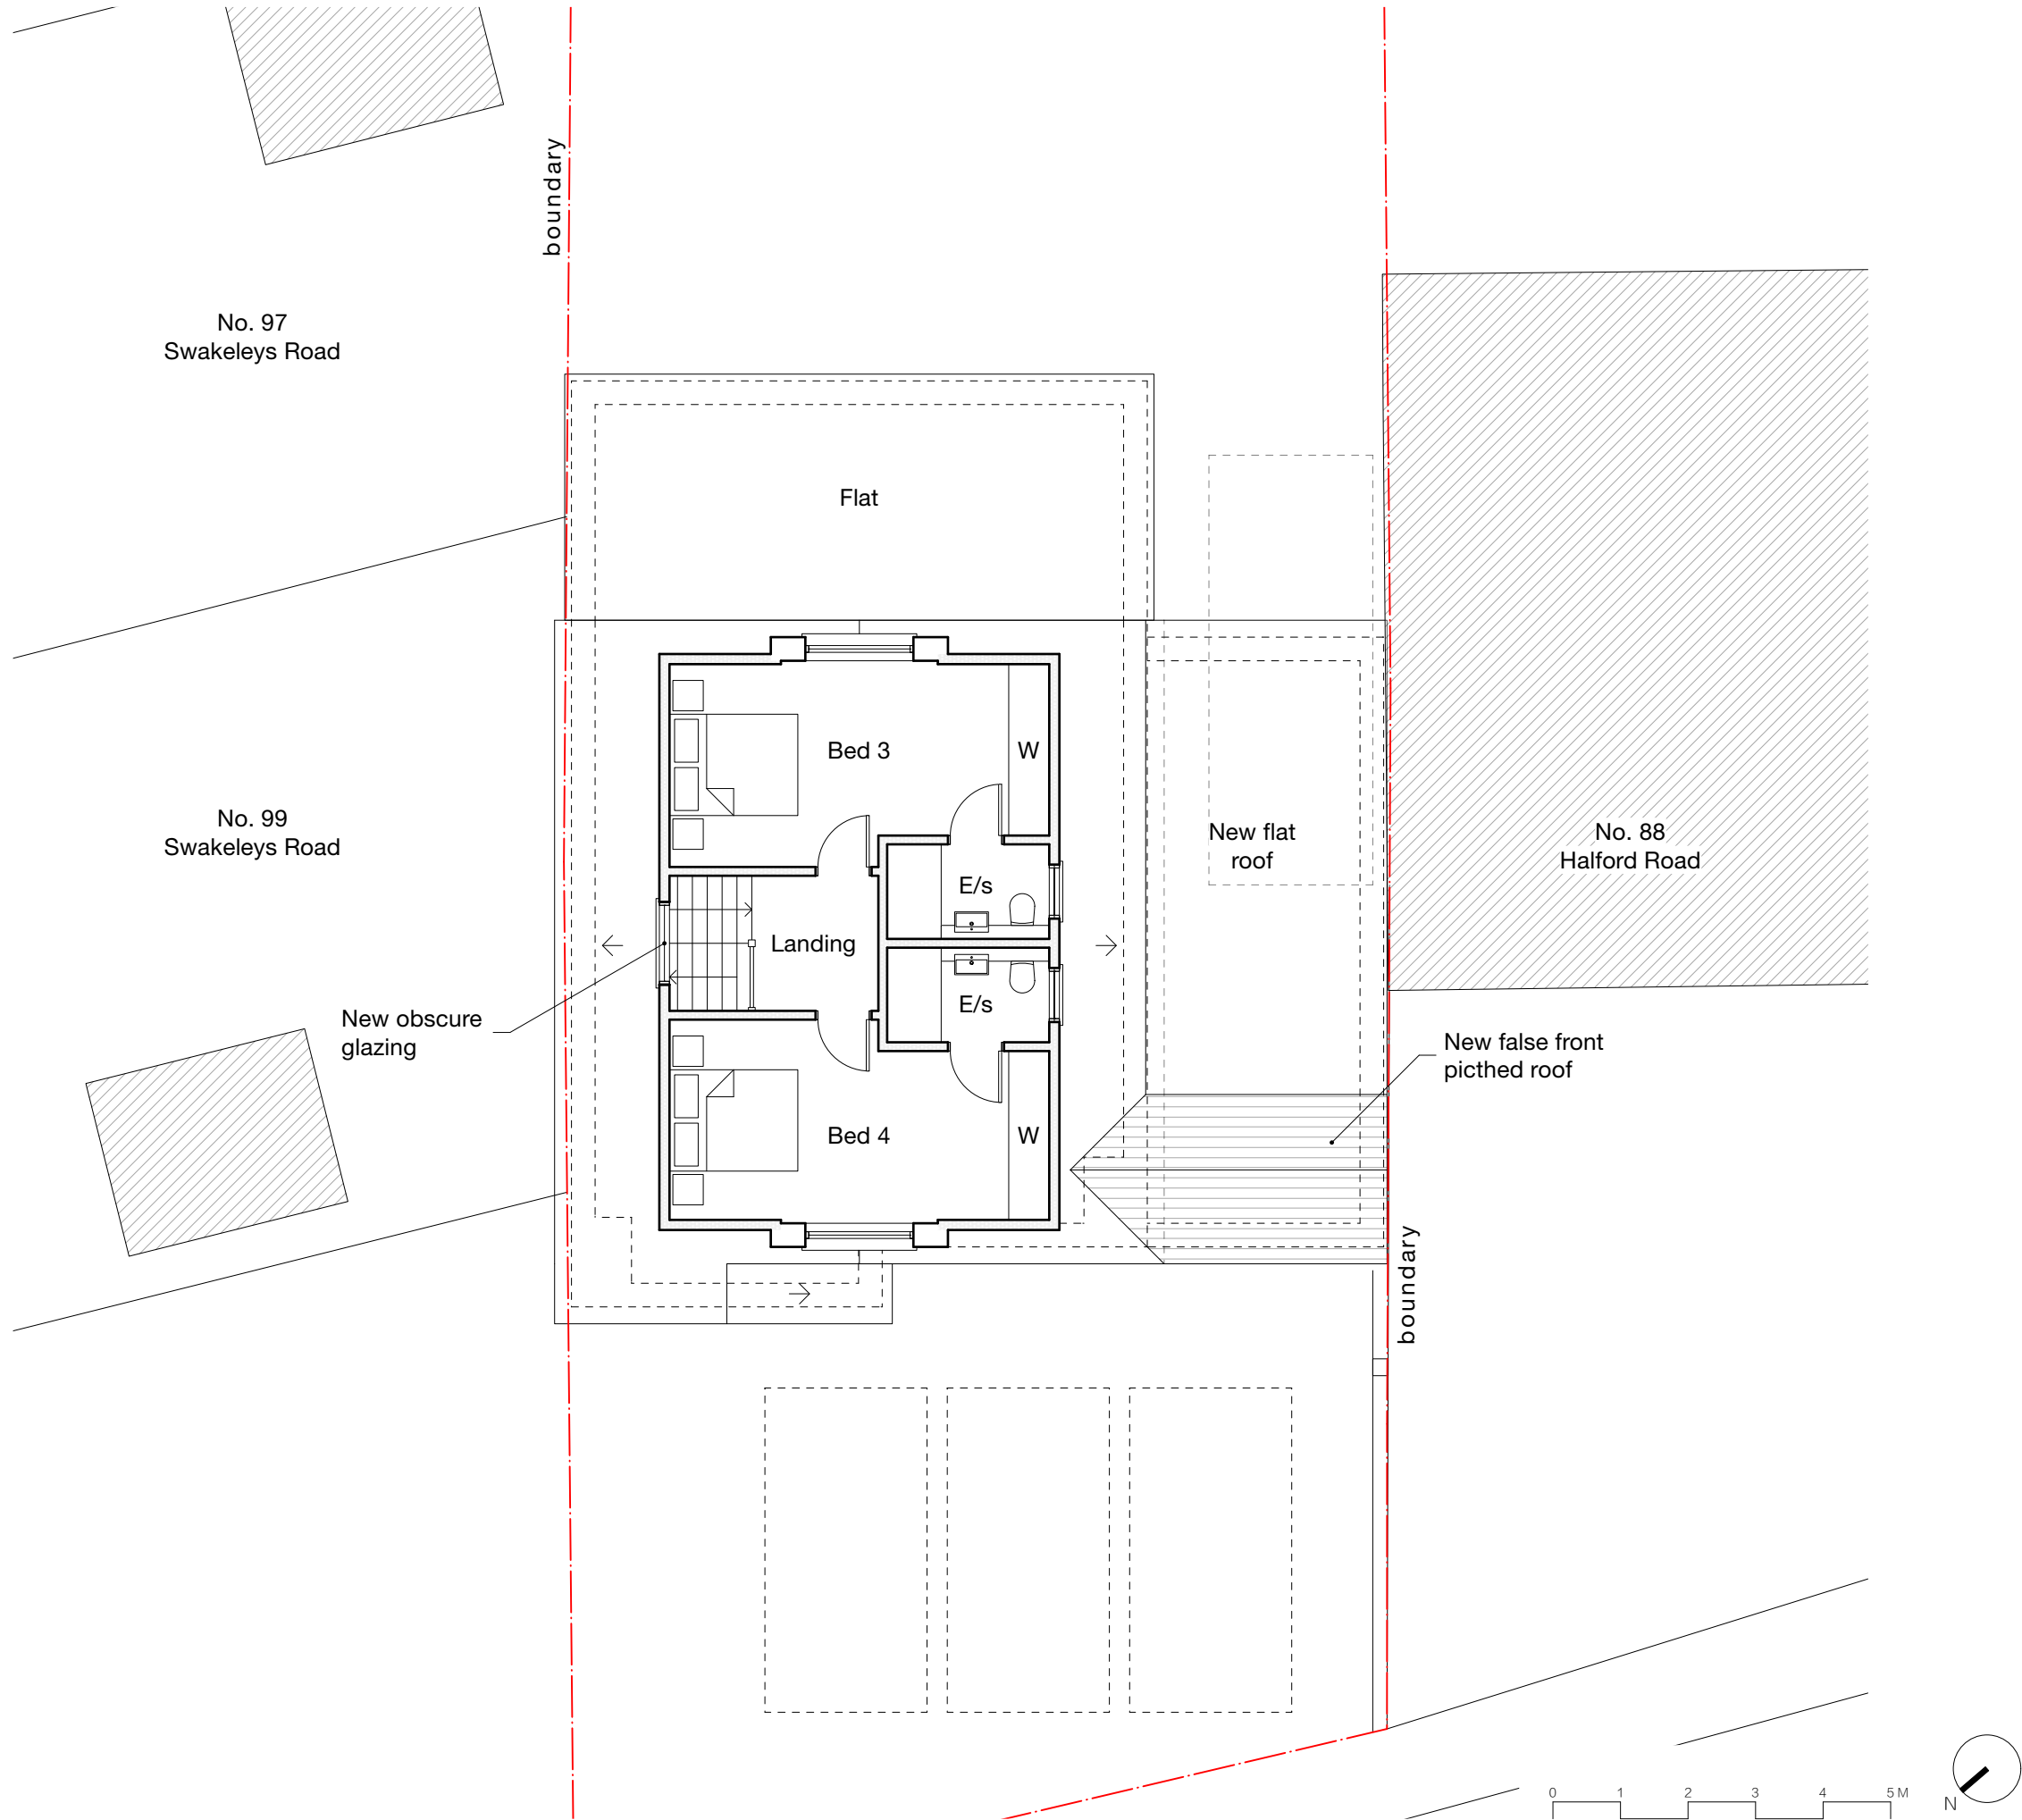

Notes

All new work shown shaded or hatched
Demolition generally shown dotted

C cupboard
RL Rooflight
RLA roof light above
MH manhole

PERMITTED DEVELOPMENT


-	-	-	-	-
Revision notes				



www.masonwoodgroup.co.uk
gc@masonwoodgroup.co.uk
020 7118 5040

client
Inderpreet Sachdeva
project
90 Halford Road, Uxbridge, UB10 8QA
drawing
PROPOSED FIRST FLOOR PLAN

date Aug. 2024	scale 1:100 at A3	project no 2024.040
work stage 3	drawing no C02	revision -

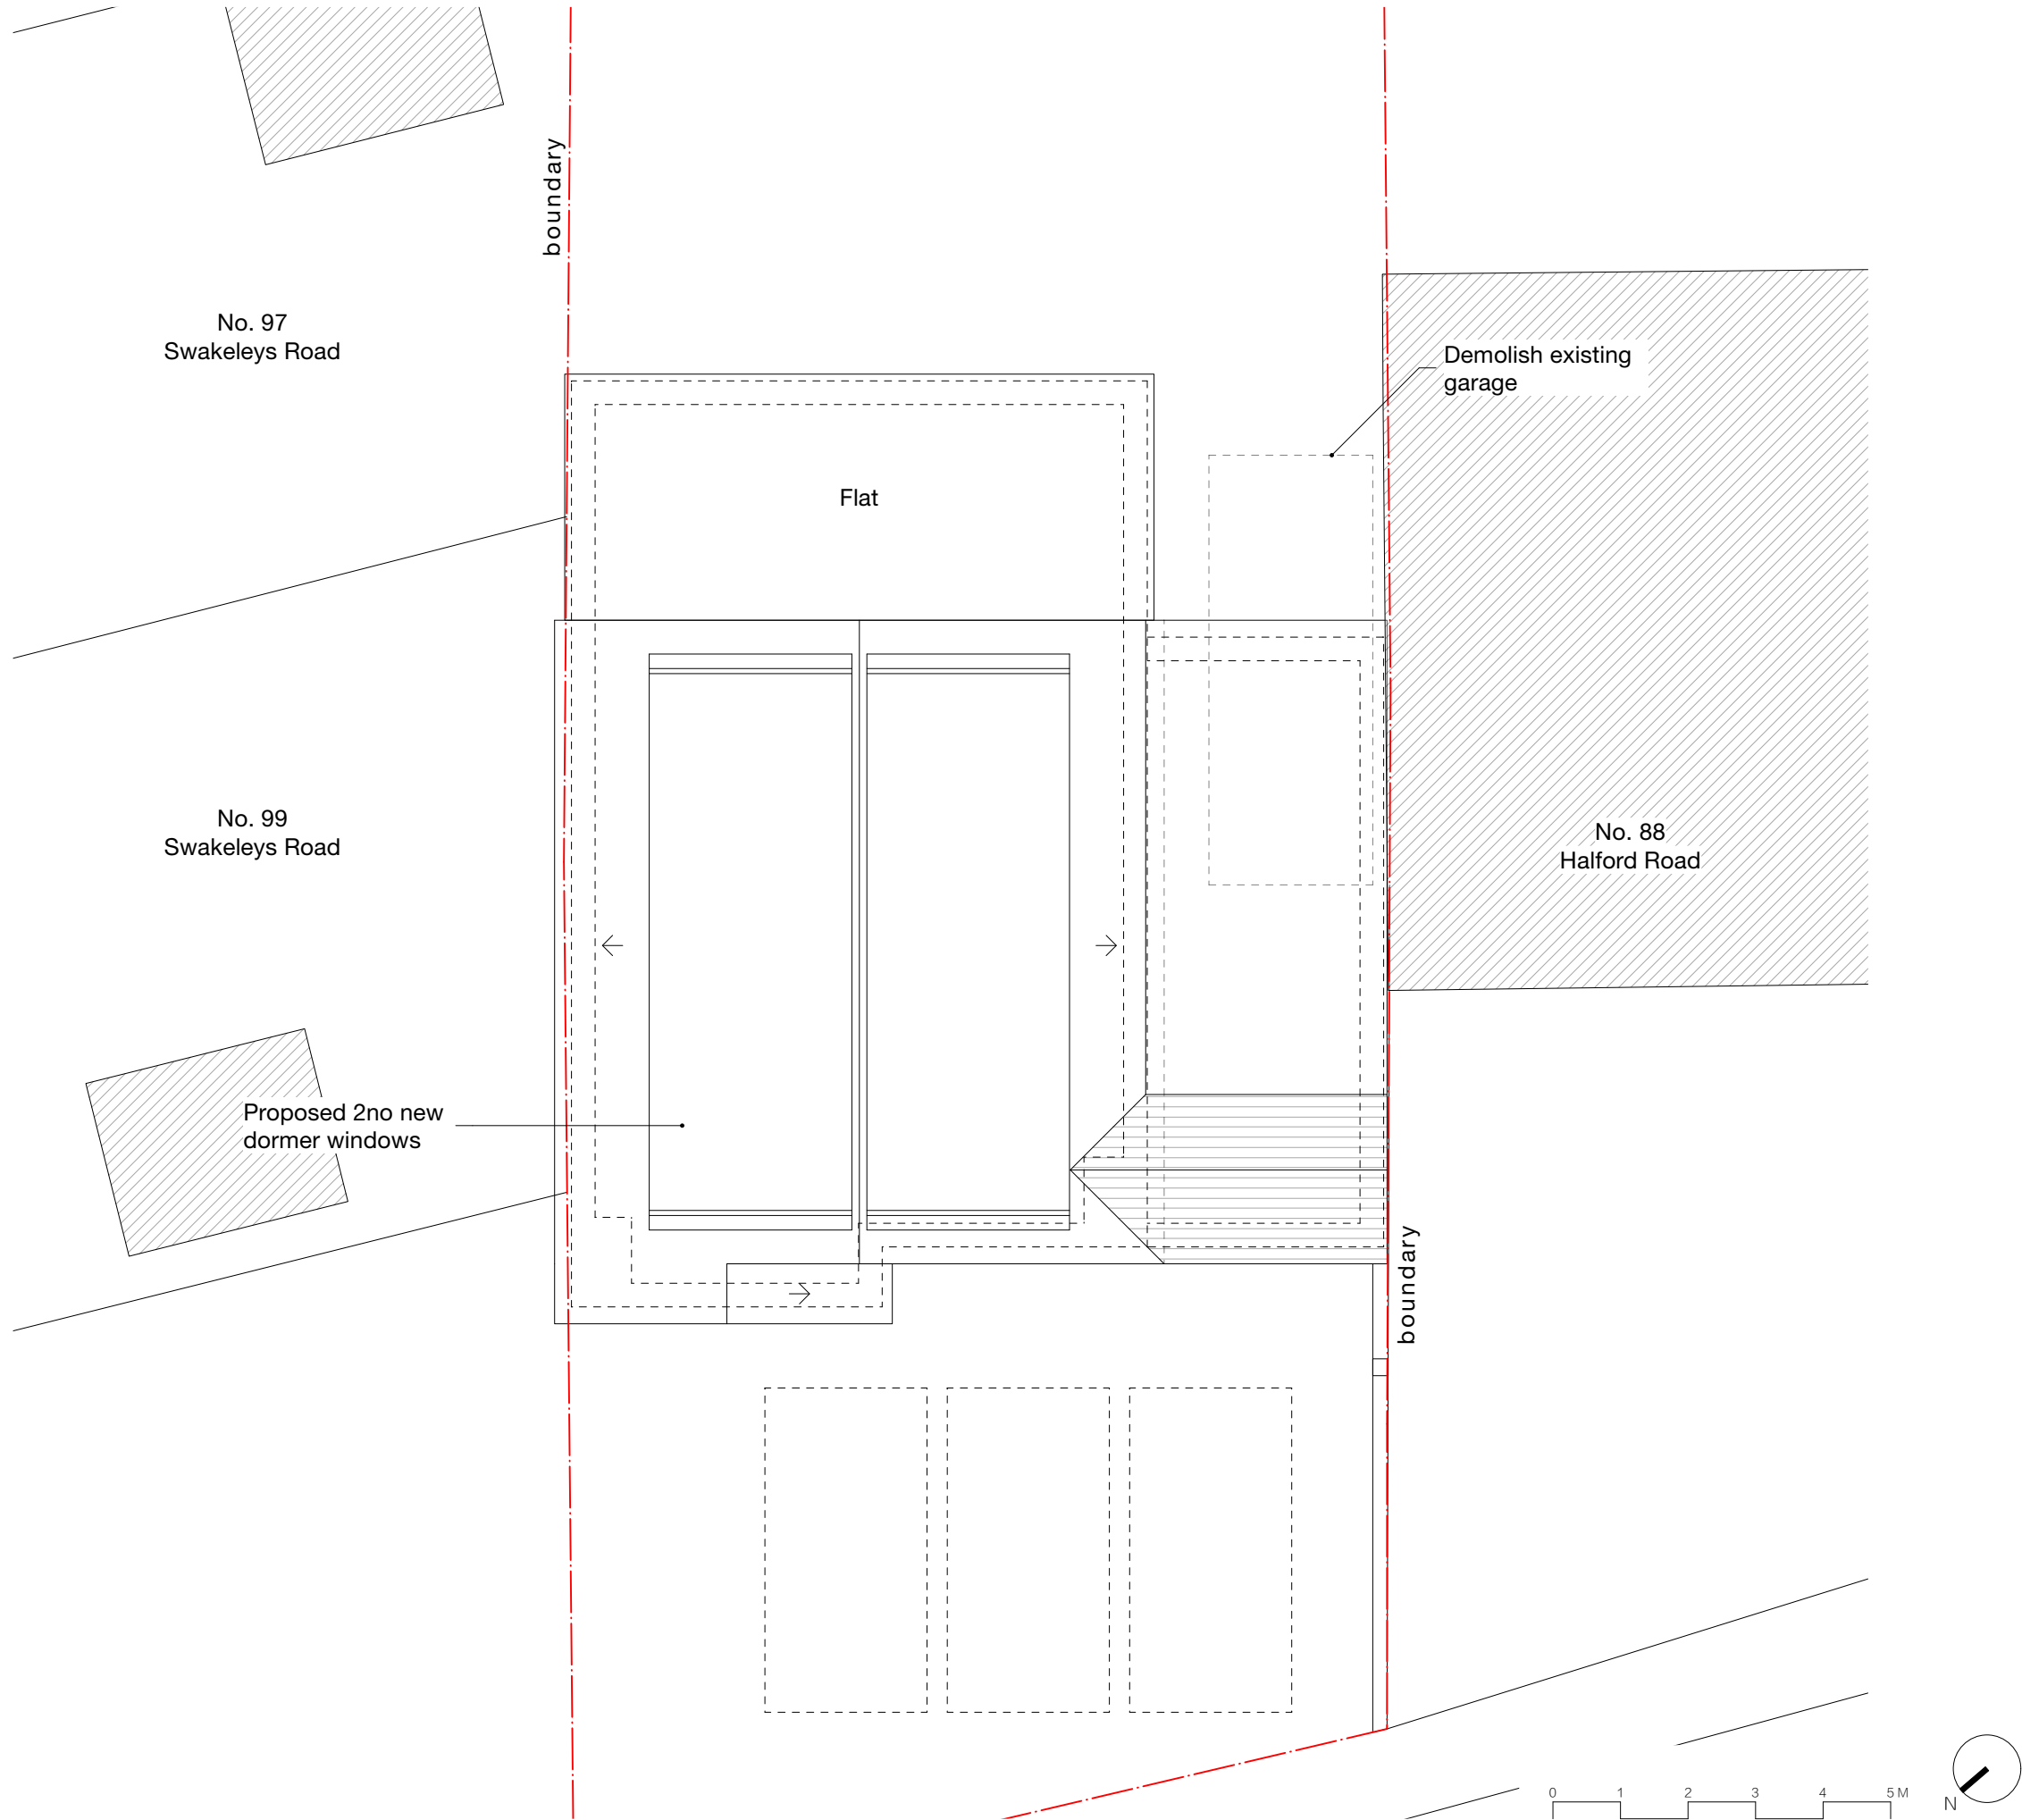

Notes

All new work shown shaded or hatched
Demolition generally shown dotted

- C cupboard
- RL Rooflight
- RLA roof light above
- MH manhole

-	-	-	-	-
Revision notes				



www.masonwoodgroup.co.uk
gc@masonwoodgroup.co.uk
020 7118 5040


client
Inderpreet Sachdeva

project
90 Halford Road, Uxbridge, UB10 8QA

drawing
PROPOSED ROOF PLAN

date Aug. 2024	scale 1:100 at A3	project no 2024.040
work stage 3	drawing no C03	revision -

PERMITTED DEVELOPMENT

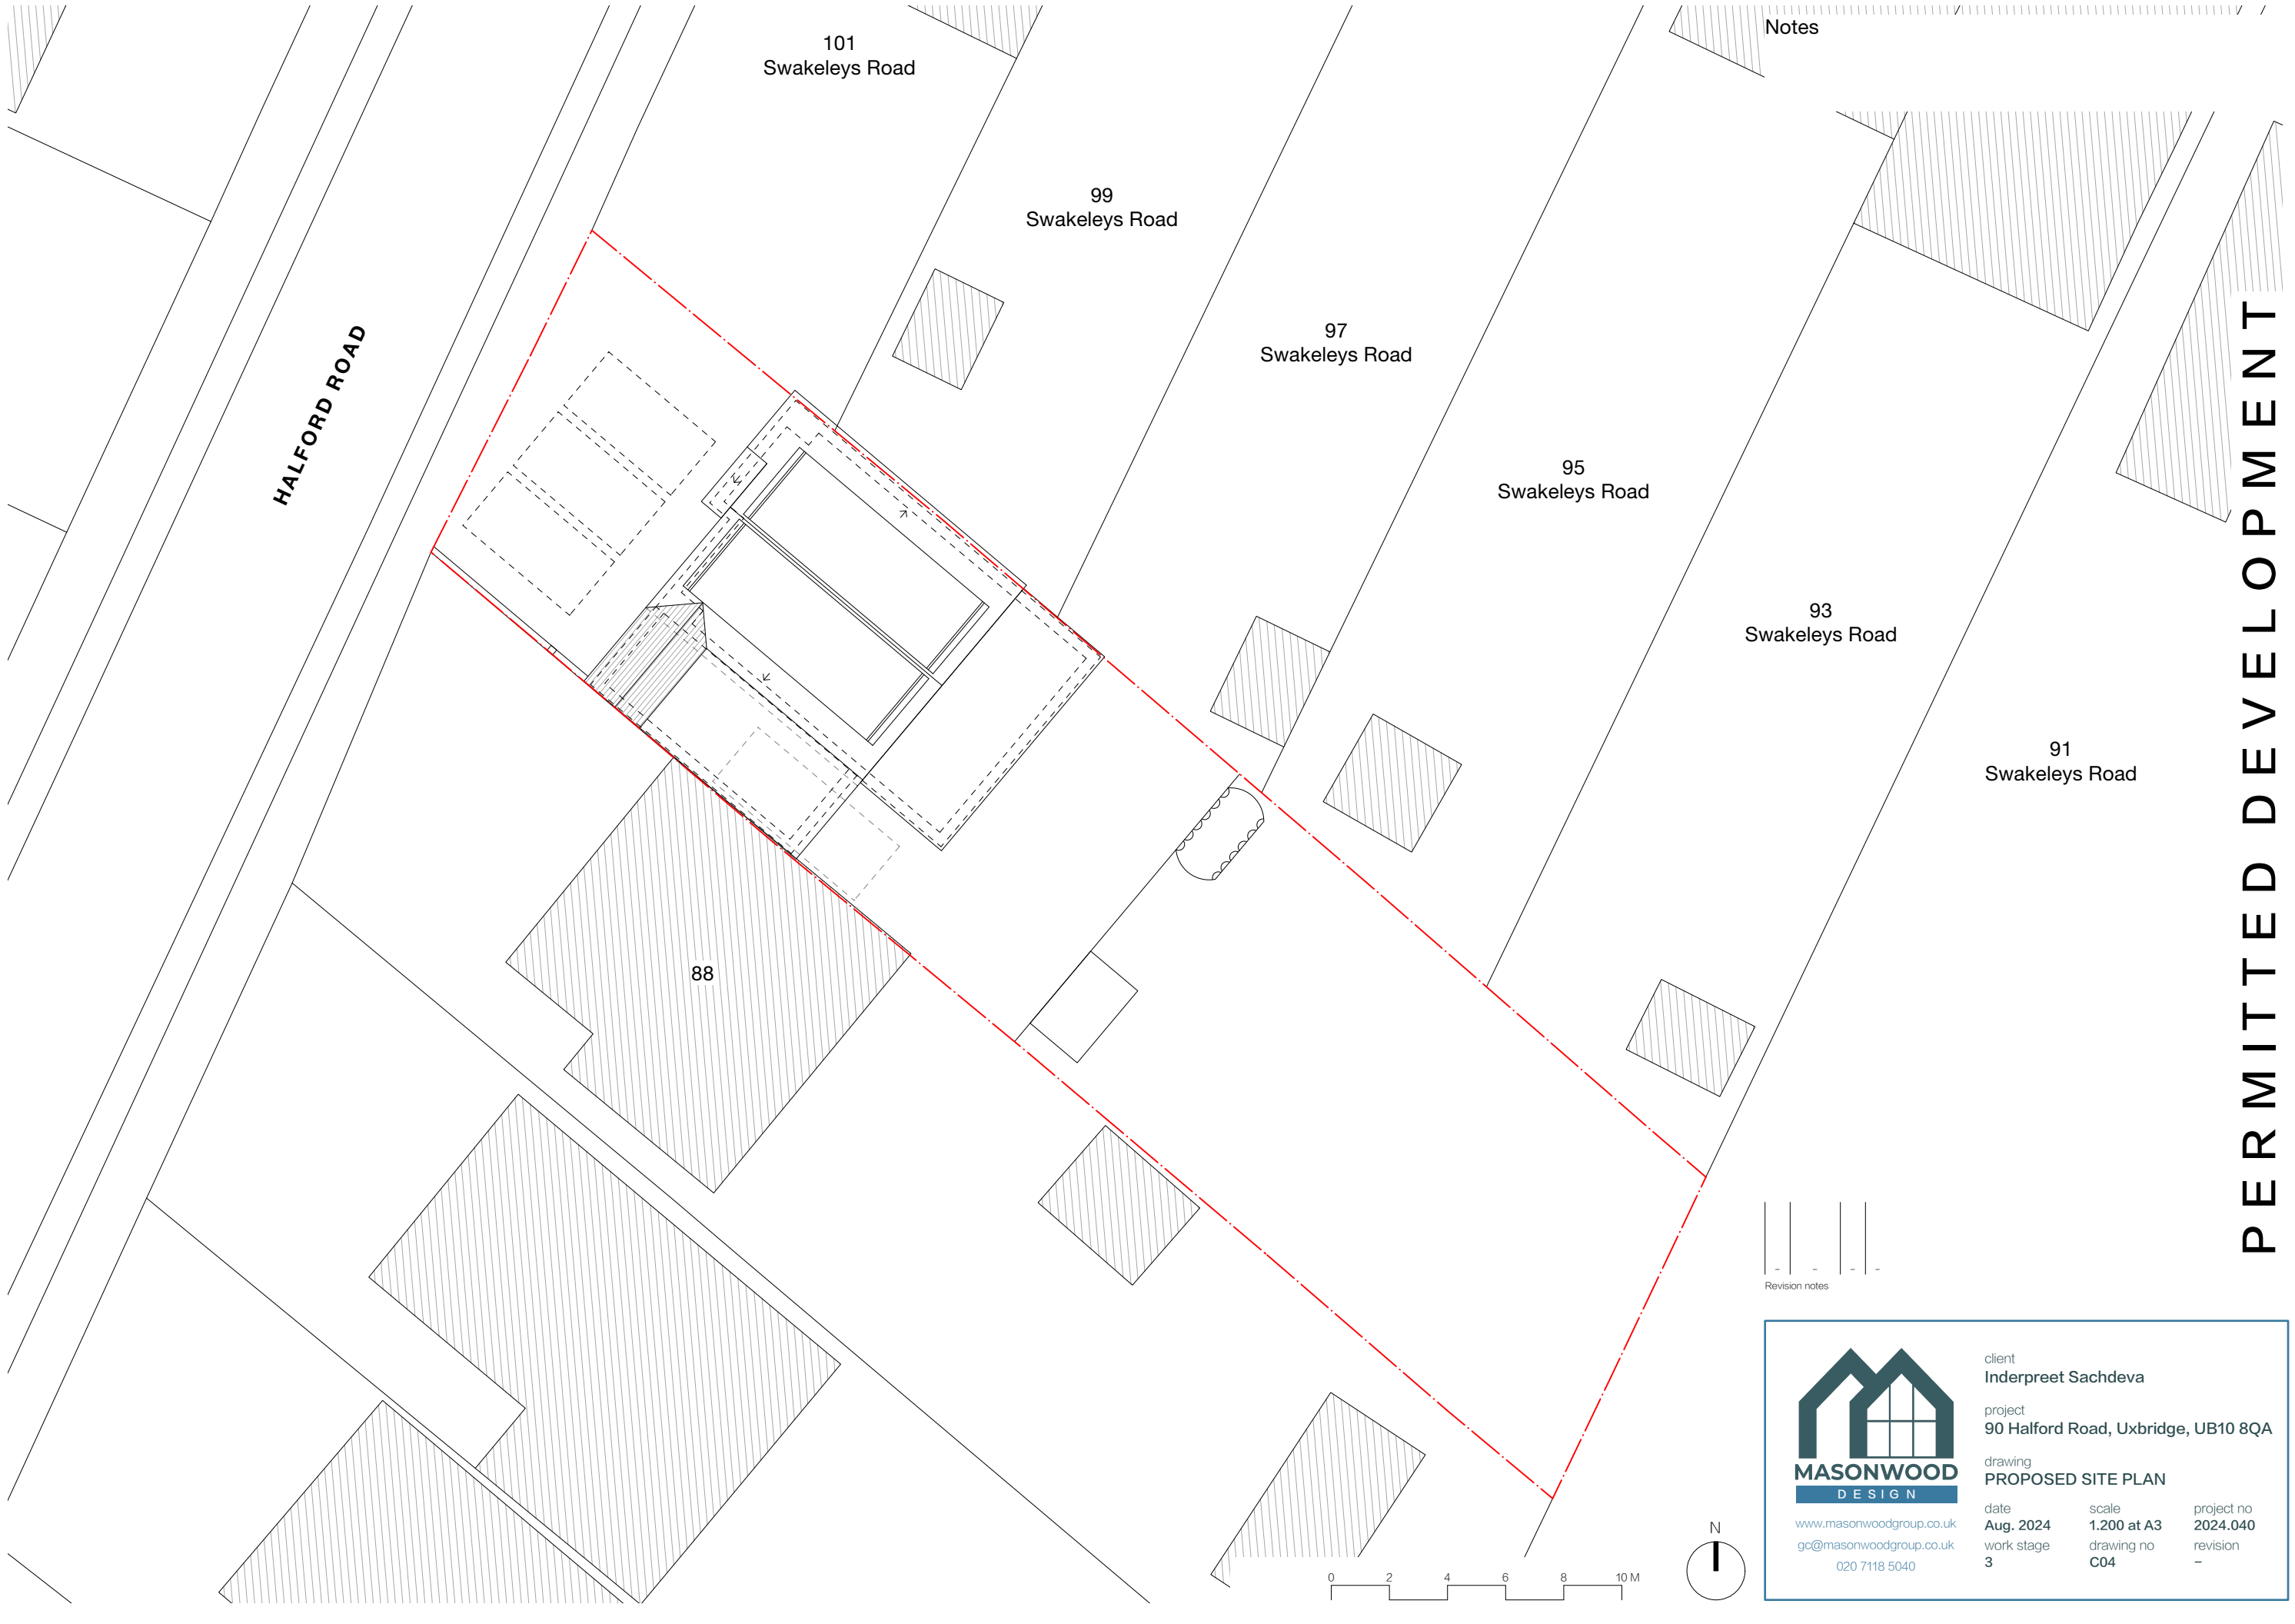

HALFORD ROAD

101
Swakeleys Road

99
Swakeleys Road

97
Swakeleys Road

95
Swakeleys Road

93
Swakeleys Road


91
Swakeleys Road

88

Notes

-	-	-	-	-
Revision notes				

0 2 4 6 8 10 M

 

PERMITTED DEVELOPMENT




www.masonwoodgroup.co.uk
gc@masonwoodgroup.co.uk
020 7118 5040

client
Inderpreet Sachdeva

project
90 Halford Road, Uxbridge, UB10 8QA

drawing
PROPOSED SITE PLAN

date Aug. 2024	scale 1:200 at A3	project no 2024.040
work stage 3	drawing no C04	revision -

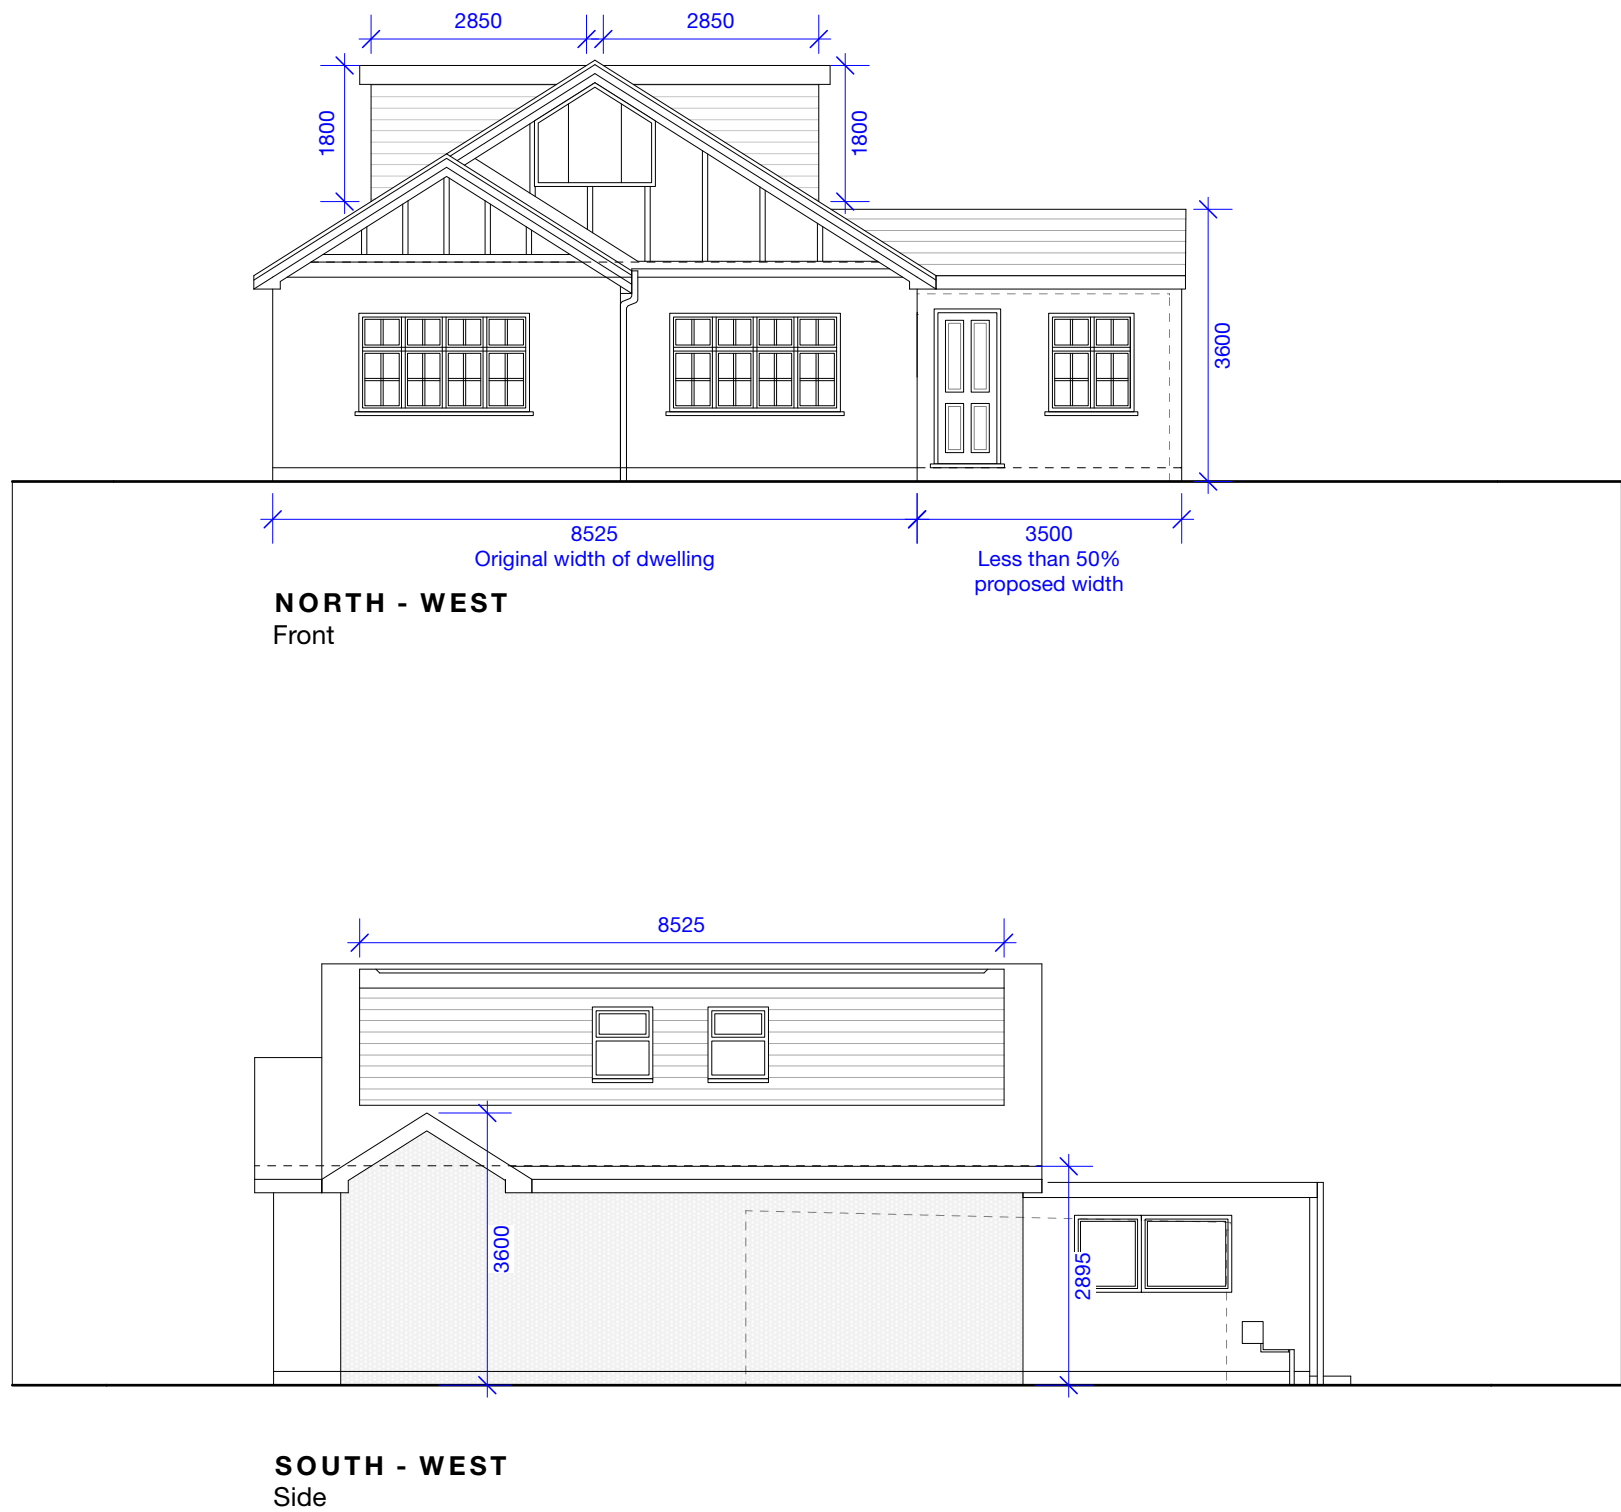

AREAS:
DORMER VOLUME CALCULATION= 1/2(bh)l
b= 2.85m
h= 1.8m
l = 8.5m
volume = 1/2(2.85x1.8)8.5 = **21.8m³**

TOTAL PROPOSED VOLUME:
Dormer 1 = 21.8m³
Dormer 2 = 21.8m³
Total = 43.6m³

-	-	-	-	-
Revision notes				





client
Inderpreet Sachdeva


project
90 Halford Road, Uxbridge, UB10 8QA

drawing
PROPOSED ELEVATIONS

date Aug. 2024	scale 1:100 at A3	project no 2024.040
work stage 3	drawing no C05	revision -

www.masonwoodgroup.co.uk
gc@masonwoodgroup.co.uk
020 7118 5040

PERMITTED DEVELOPMENT

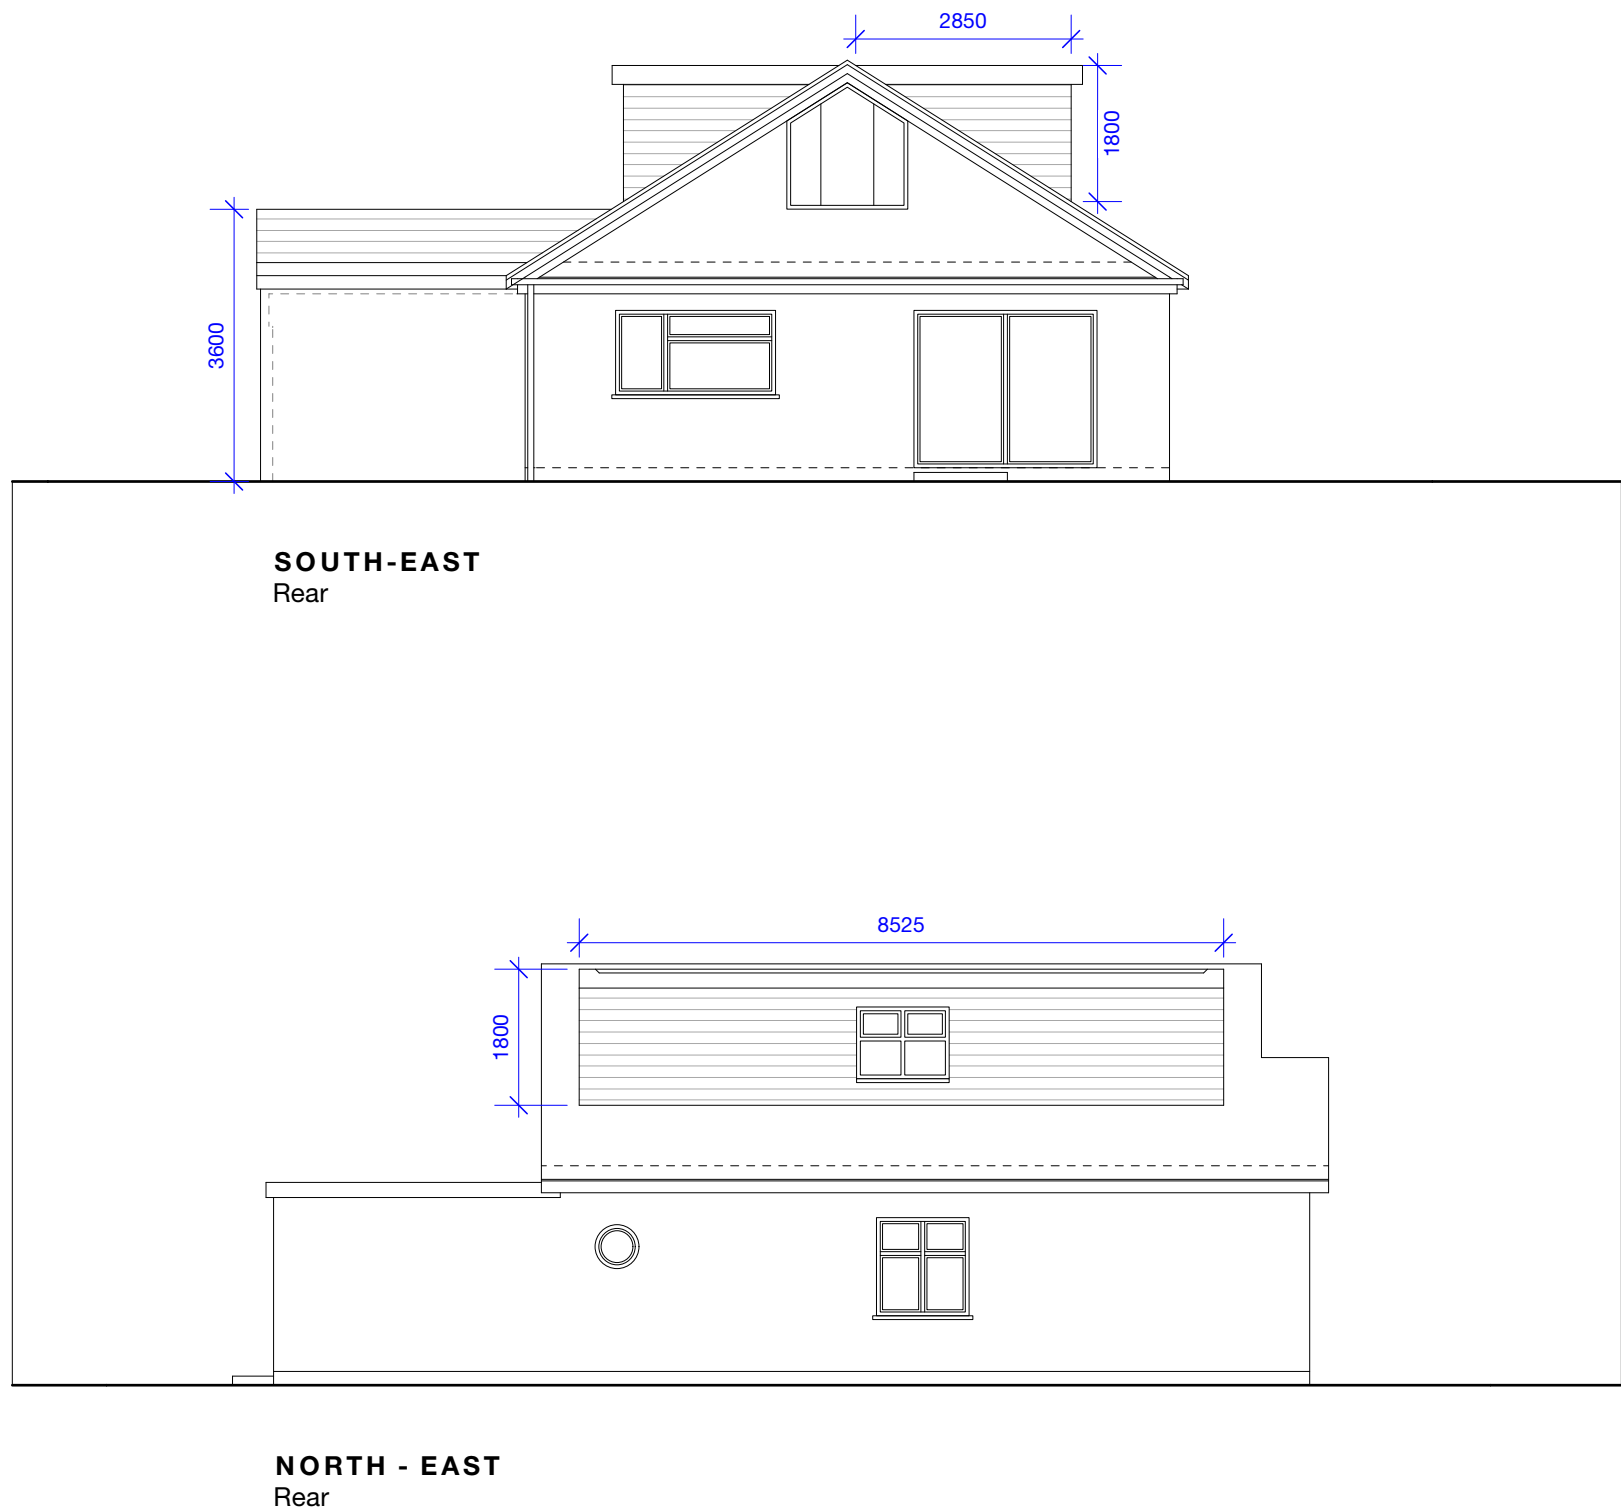

AREAS:
DORMER VOLUME CALCULATION= 1/2(bh)l
b= 2.85m
h= 1.8m
l = 8.5m
volume = 1/2(2.85x1.8)8.5 = **21.8m³**

TOTAL PROPOSED VOLUME:
Dormer 1 = 21.8m³
Dormer 2 = 21.8m³
Total = 43.6m³

-	-	-	-	-	-
Revision notes					





client
Inderpreet Sachdeva

project
90 Halford Road, Uxbridge, UB10 8QA

drawing
PROPOSED ELEVATIONS

date Aug. 2024	scale 1:100 at A3	project no 2024.040
gc@masonwoodgroup.co.uk	work stage 3	revision -
020 7118 5040		

PERMITTED DEVELOPMENT