


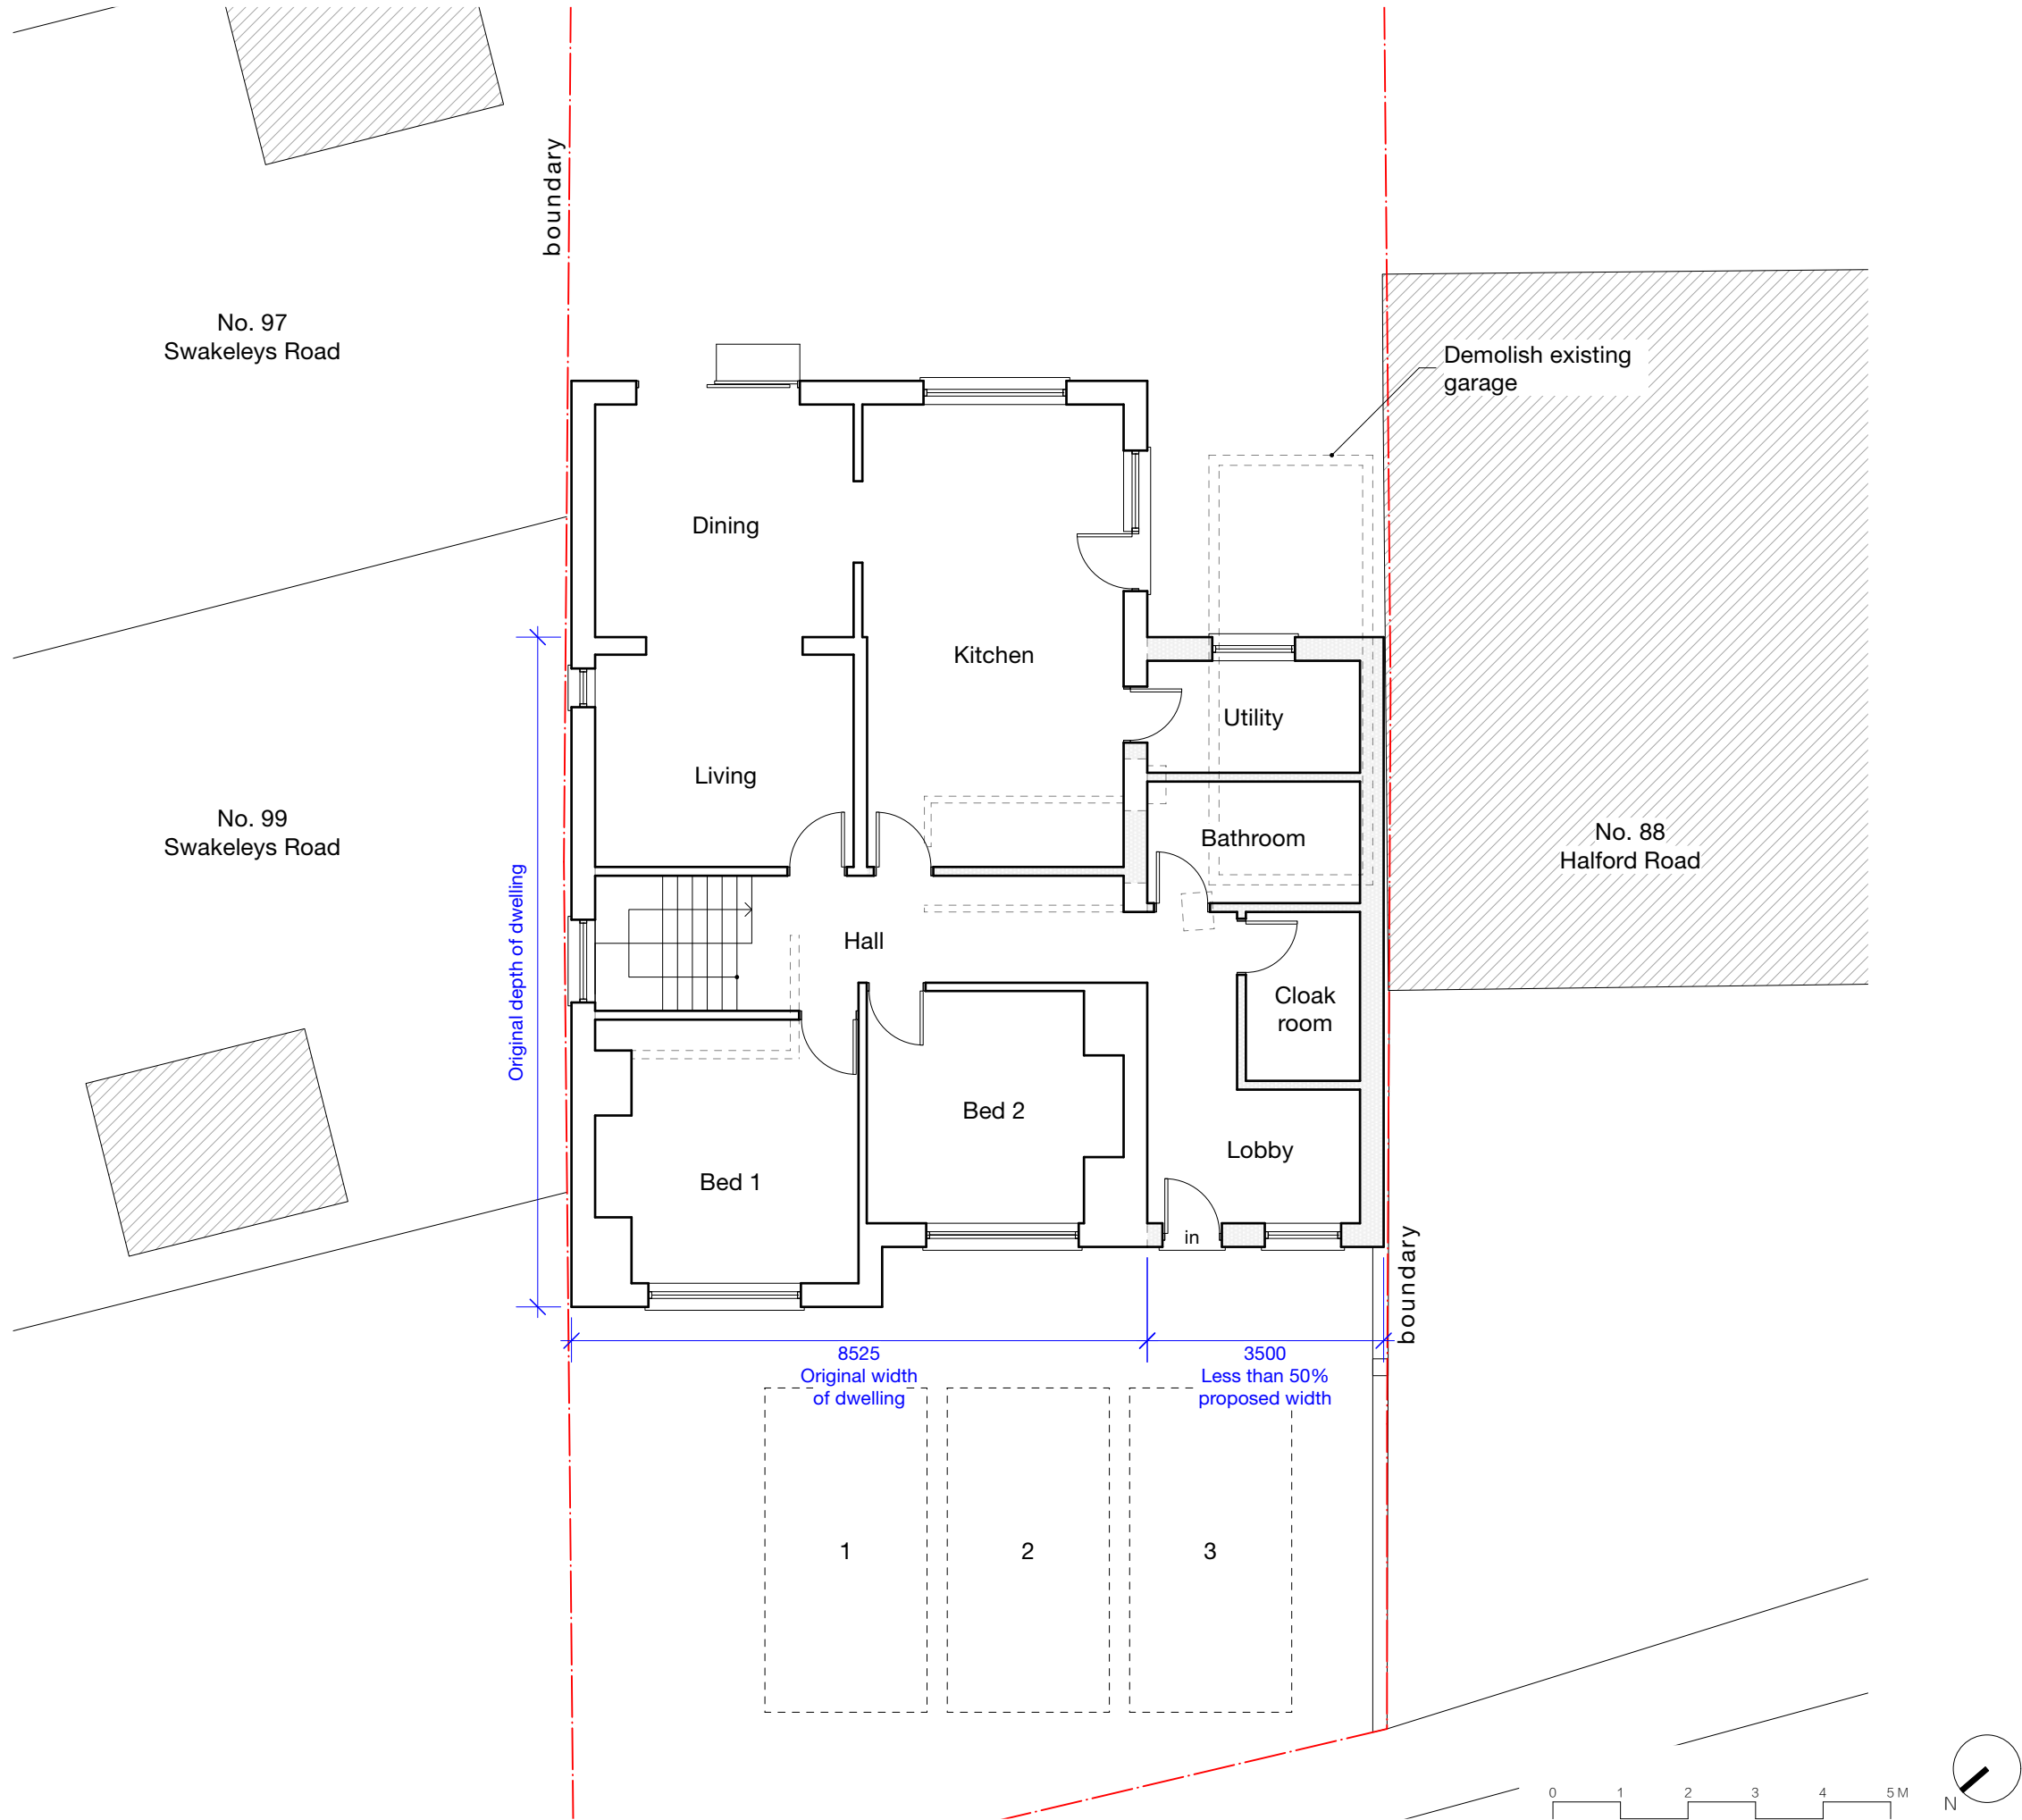

Notes

All new work shown shaded or hatched  
Demolition generally shown dotted

C cupboard  
RL Rooflight  
RLA roof light above  
MH manhole

|                |   |   |   |
|----------------|---|---|---|
| -              | - | - | - |
| Revision notes |   |   |   |



client  
Inderpreet Sachdeva


project  
90 Halford Road, Uxbridge, UB10 8QA

drawing  
PROPOSED GROUND FLOOR PLAN

|                   |                      |                        |
|-------------------|----------------------|------------------------|
| date<br>Aug. 2024 | scale<br>1:100 at A3 | project no<br>2024.040 |
| work stage<br>3   | drawing no<br>C01    | revision<br>-          |

www.masonwoodgroup.co.uk  
gc@masonwoodgroup.co.uk  
020 7118 5040

PERMITTED DEVELOPMENT

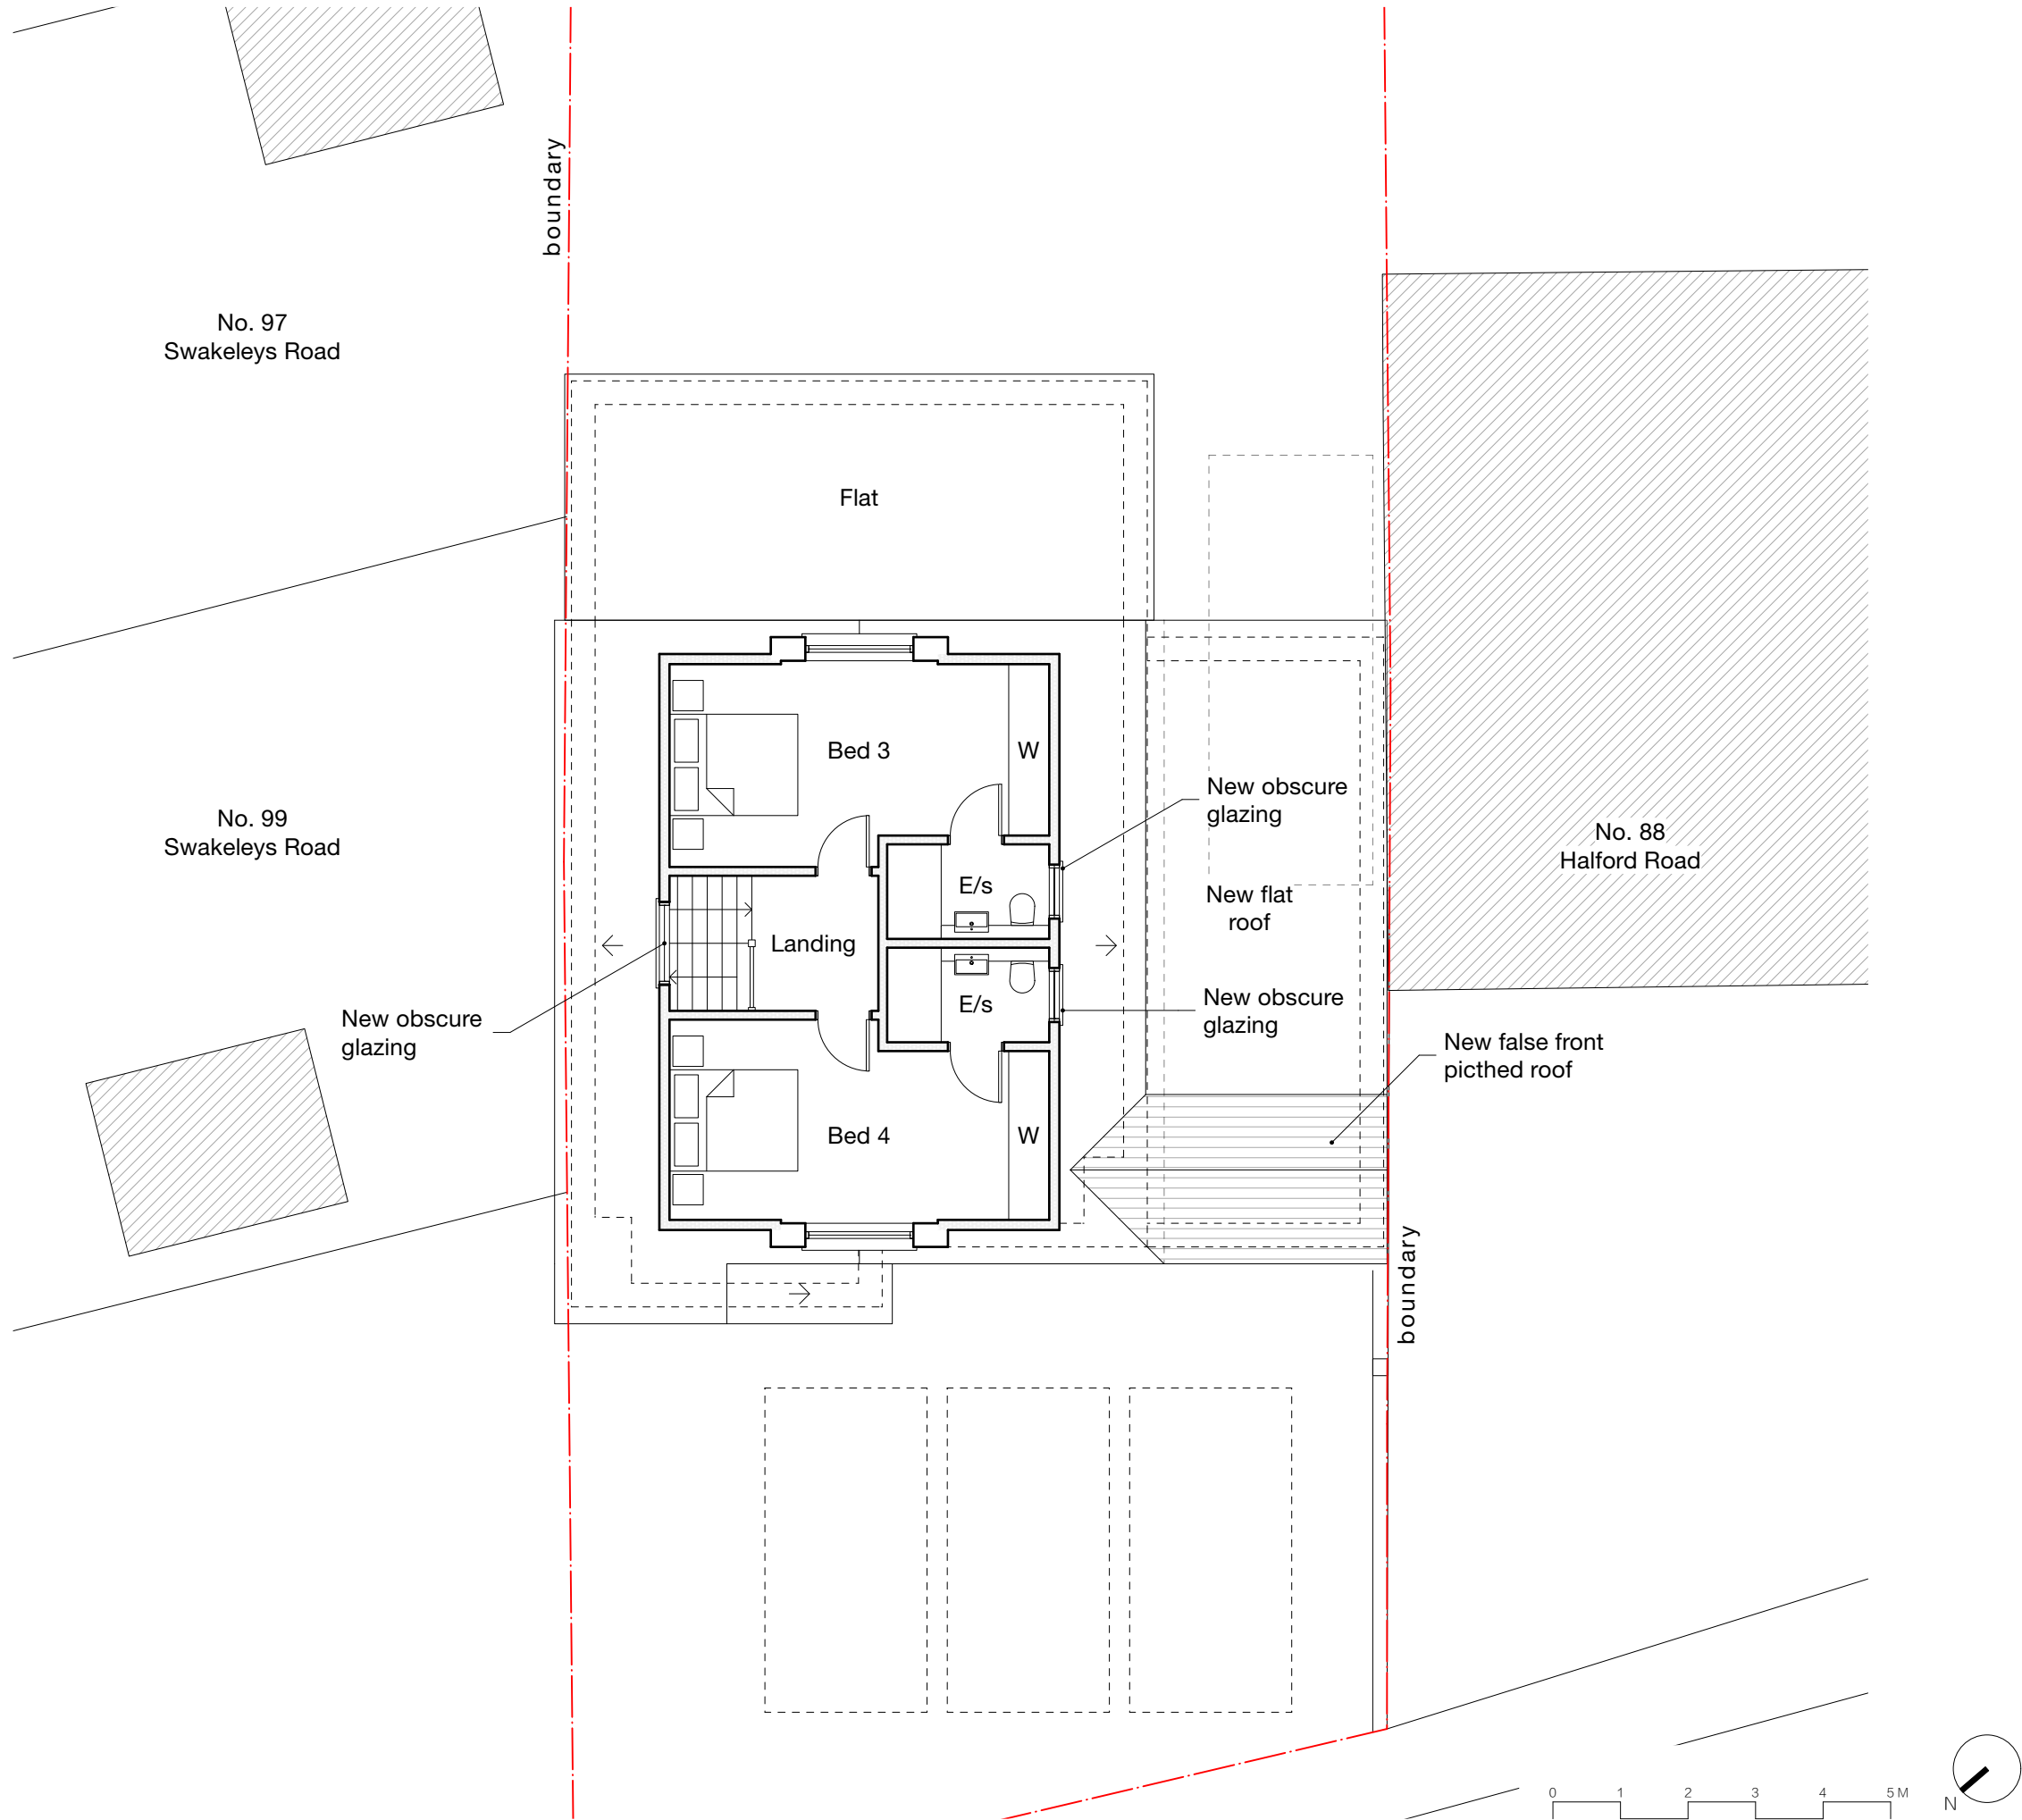

Notes

All new work shown shaded or hatched  
Demolition generally shown dotted

C      cupboard  
RL      Rooflight  
RLA      roof light above  
MH      manhole

|                |          |    |                                                                |
|----------------|----------|----|----------------------------------------------------------------|
| A              | 01/10/24 | GC | Amendments as per the officer (S Kabashi) email dated 01/10/24 |
| Revision notes |          |    |                                                                |



client  
Inderpreet Sachdeva


project  
90 Halford Road, Uxbridge, UB10 8QA

drawing  
PROPOSED FIRST FLOOR PLAN

|                   |                      |                        |
|-------------------|----------------------|------------------------|
| date<br>Aug. 2024 | scale<br>1:100 at A3 | project no<br>2024.040 |
| work stage<br>3   | drawing no<br>C02    | revision<br>A          |

[www.masonwoodgroup.co.uk](http://www.masonwoodgroup.co.uk)  
[gc@masonwoodgroup.co.uk](mailto:gc@masonwoodgroup.co.uk)  
020 7118 5040

PERMITTED DEVELOPMENT

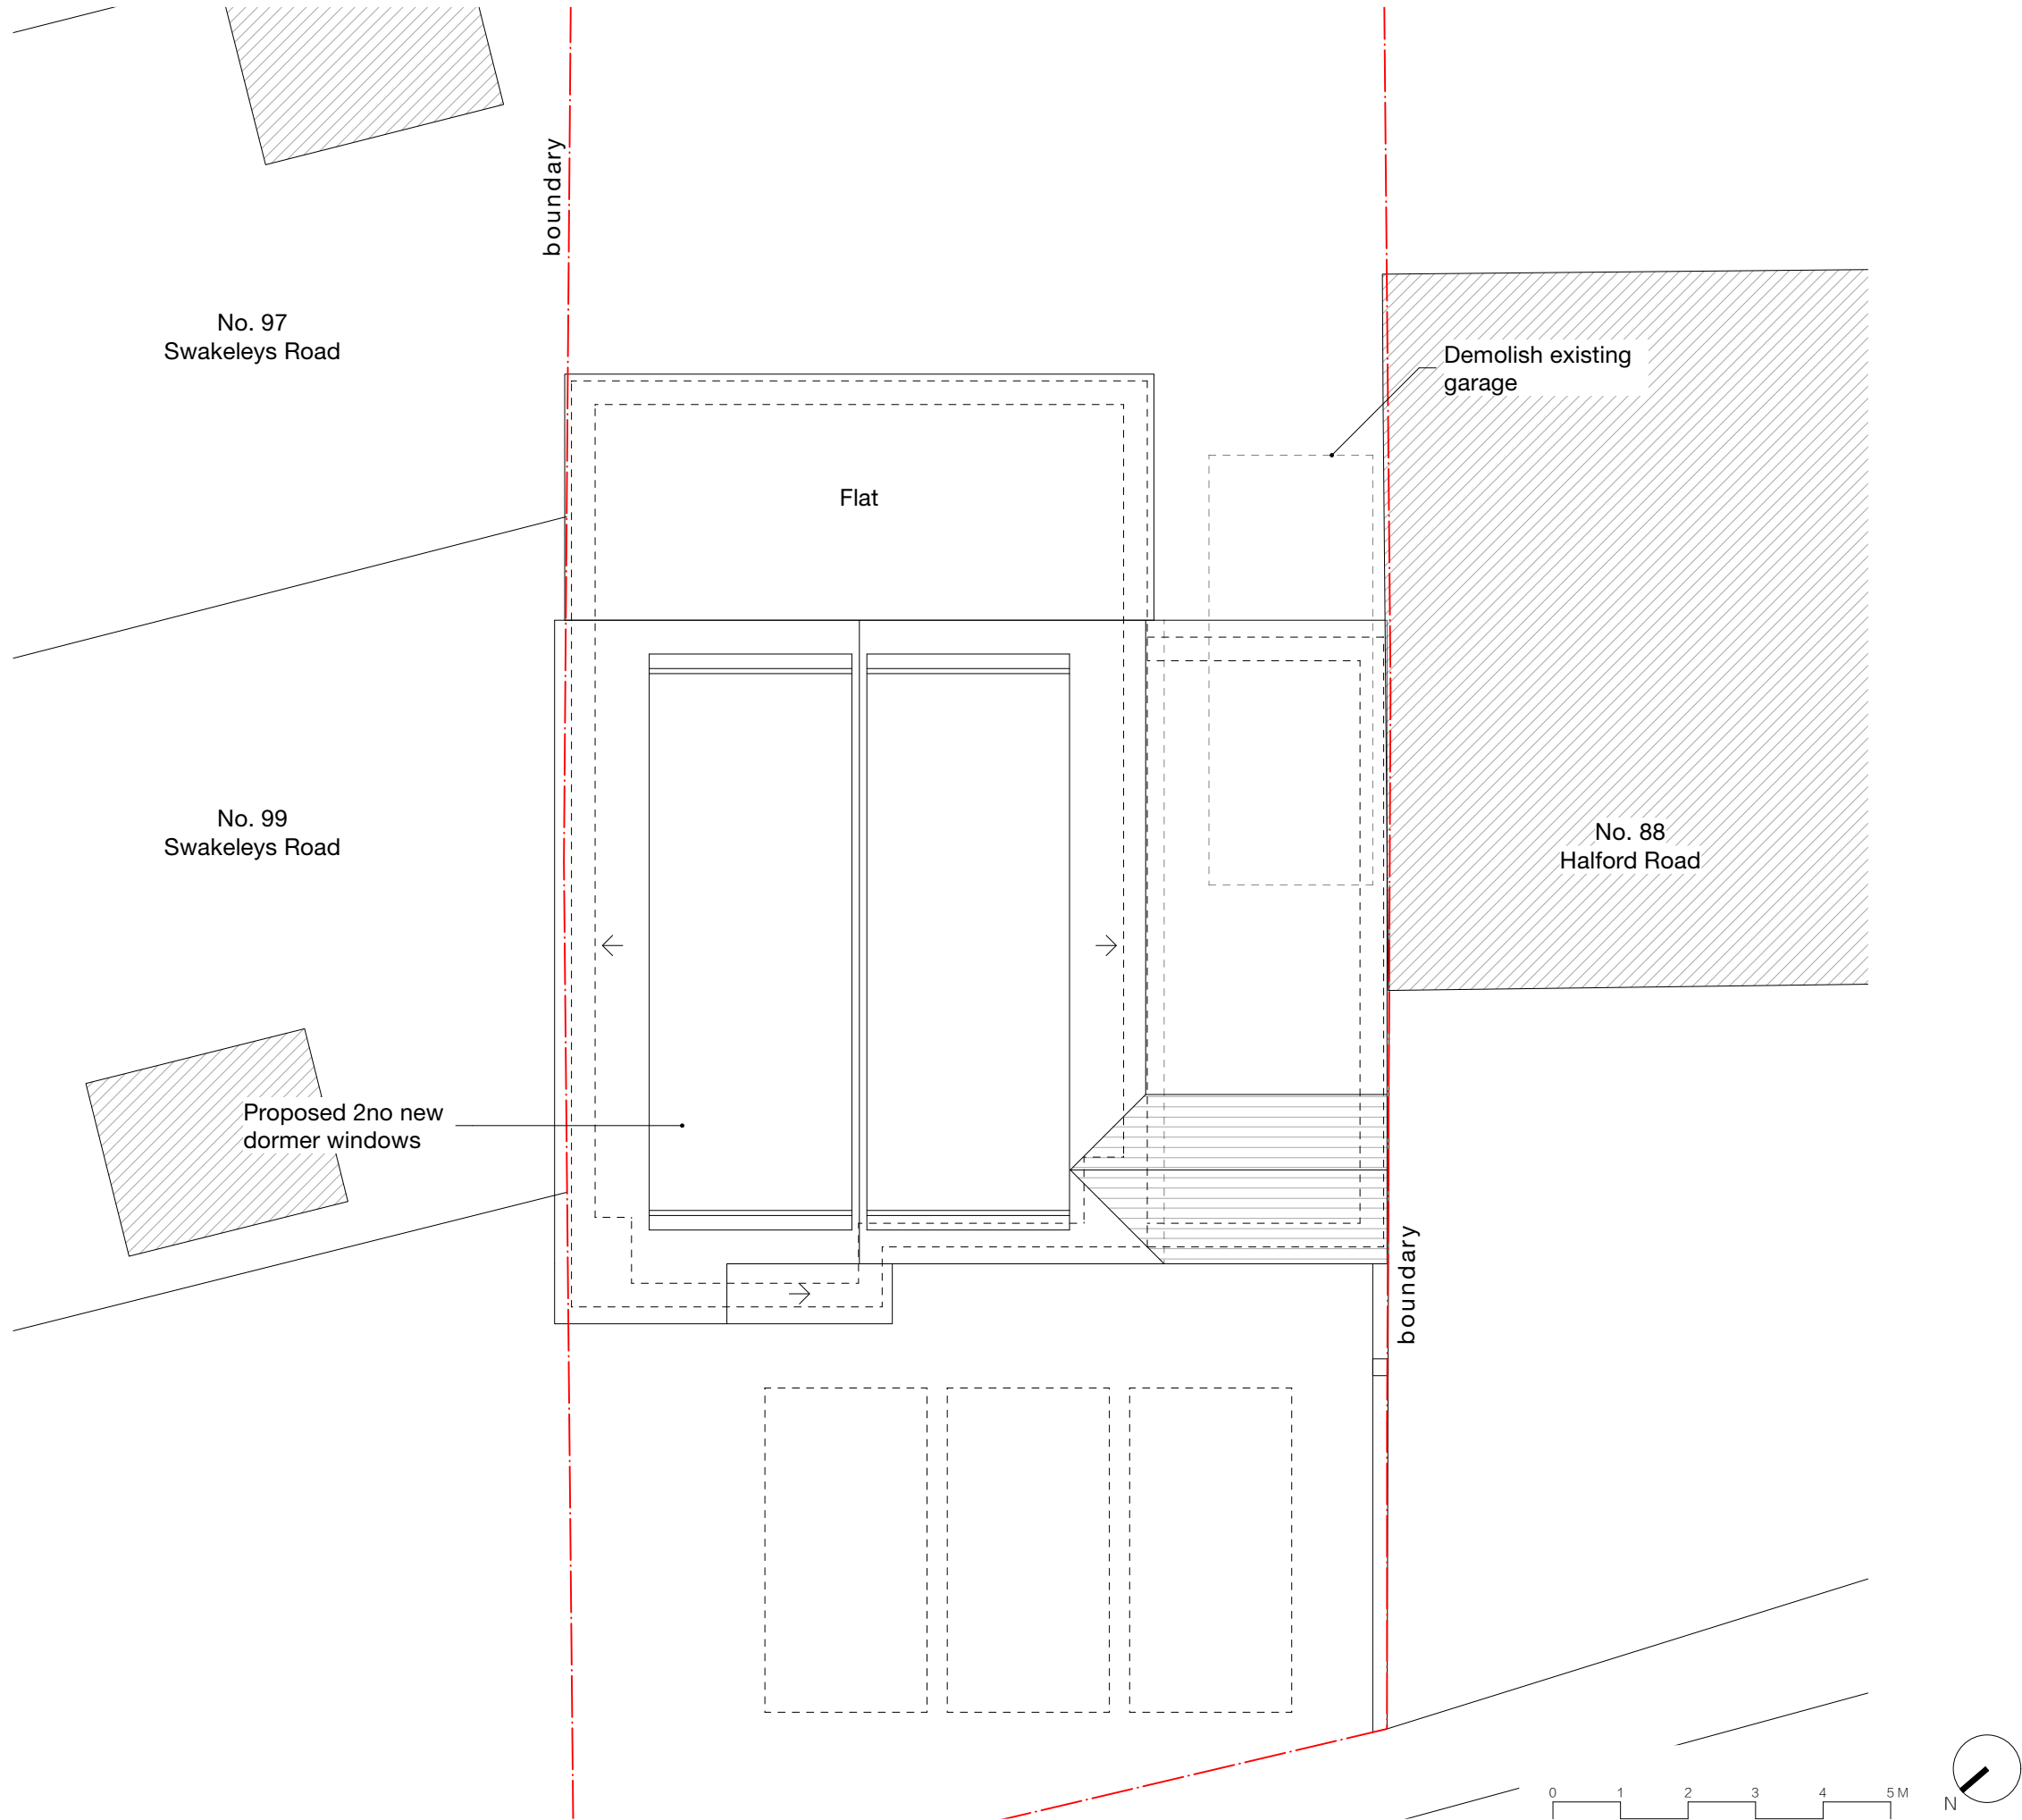

- Notes
- All new work shown shaded or hatched  
Demolition generally shown dotted
- |     |                  |
|-----|------------------|
| C   | cupboard         |
| RL  | Rooflight        |
| RLA | roof light above |
| MH  | manhole          |

|                |   |   |   |   |
|----------------|---|---|---|---|
|                |   |   |   |   |
| -              | - | - | - | - |
| Revision notes |   |   |   |   |



client  
Inderpreet Sachdeva

project  
90 Halford Road, Uxbridge, UB10 8QA

drawing  
PROPOSED ROOF PLAN

date  
Aug. 2024

work stage  
3

scale  
1:100 at A3


drawing no  
C03

project no  
2024.040

revision  
-

[www.masonwoodgroup.co.uk](http://www.masonwoodgroup.co.uk)  
[gc@masonwoodgroup.co.uk](mailto:gc@masonwoodgroup.co.uk)  
020 7118 5040

PERMITTED DEVELOPMENT

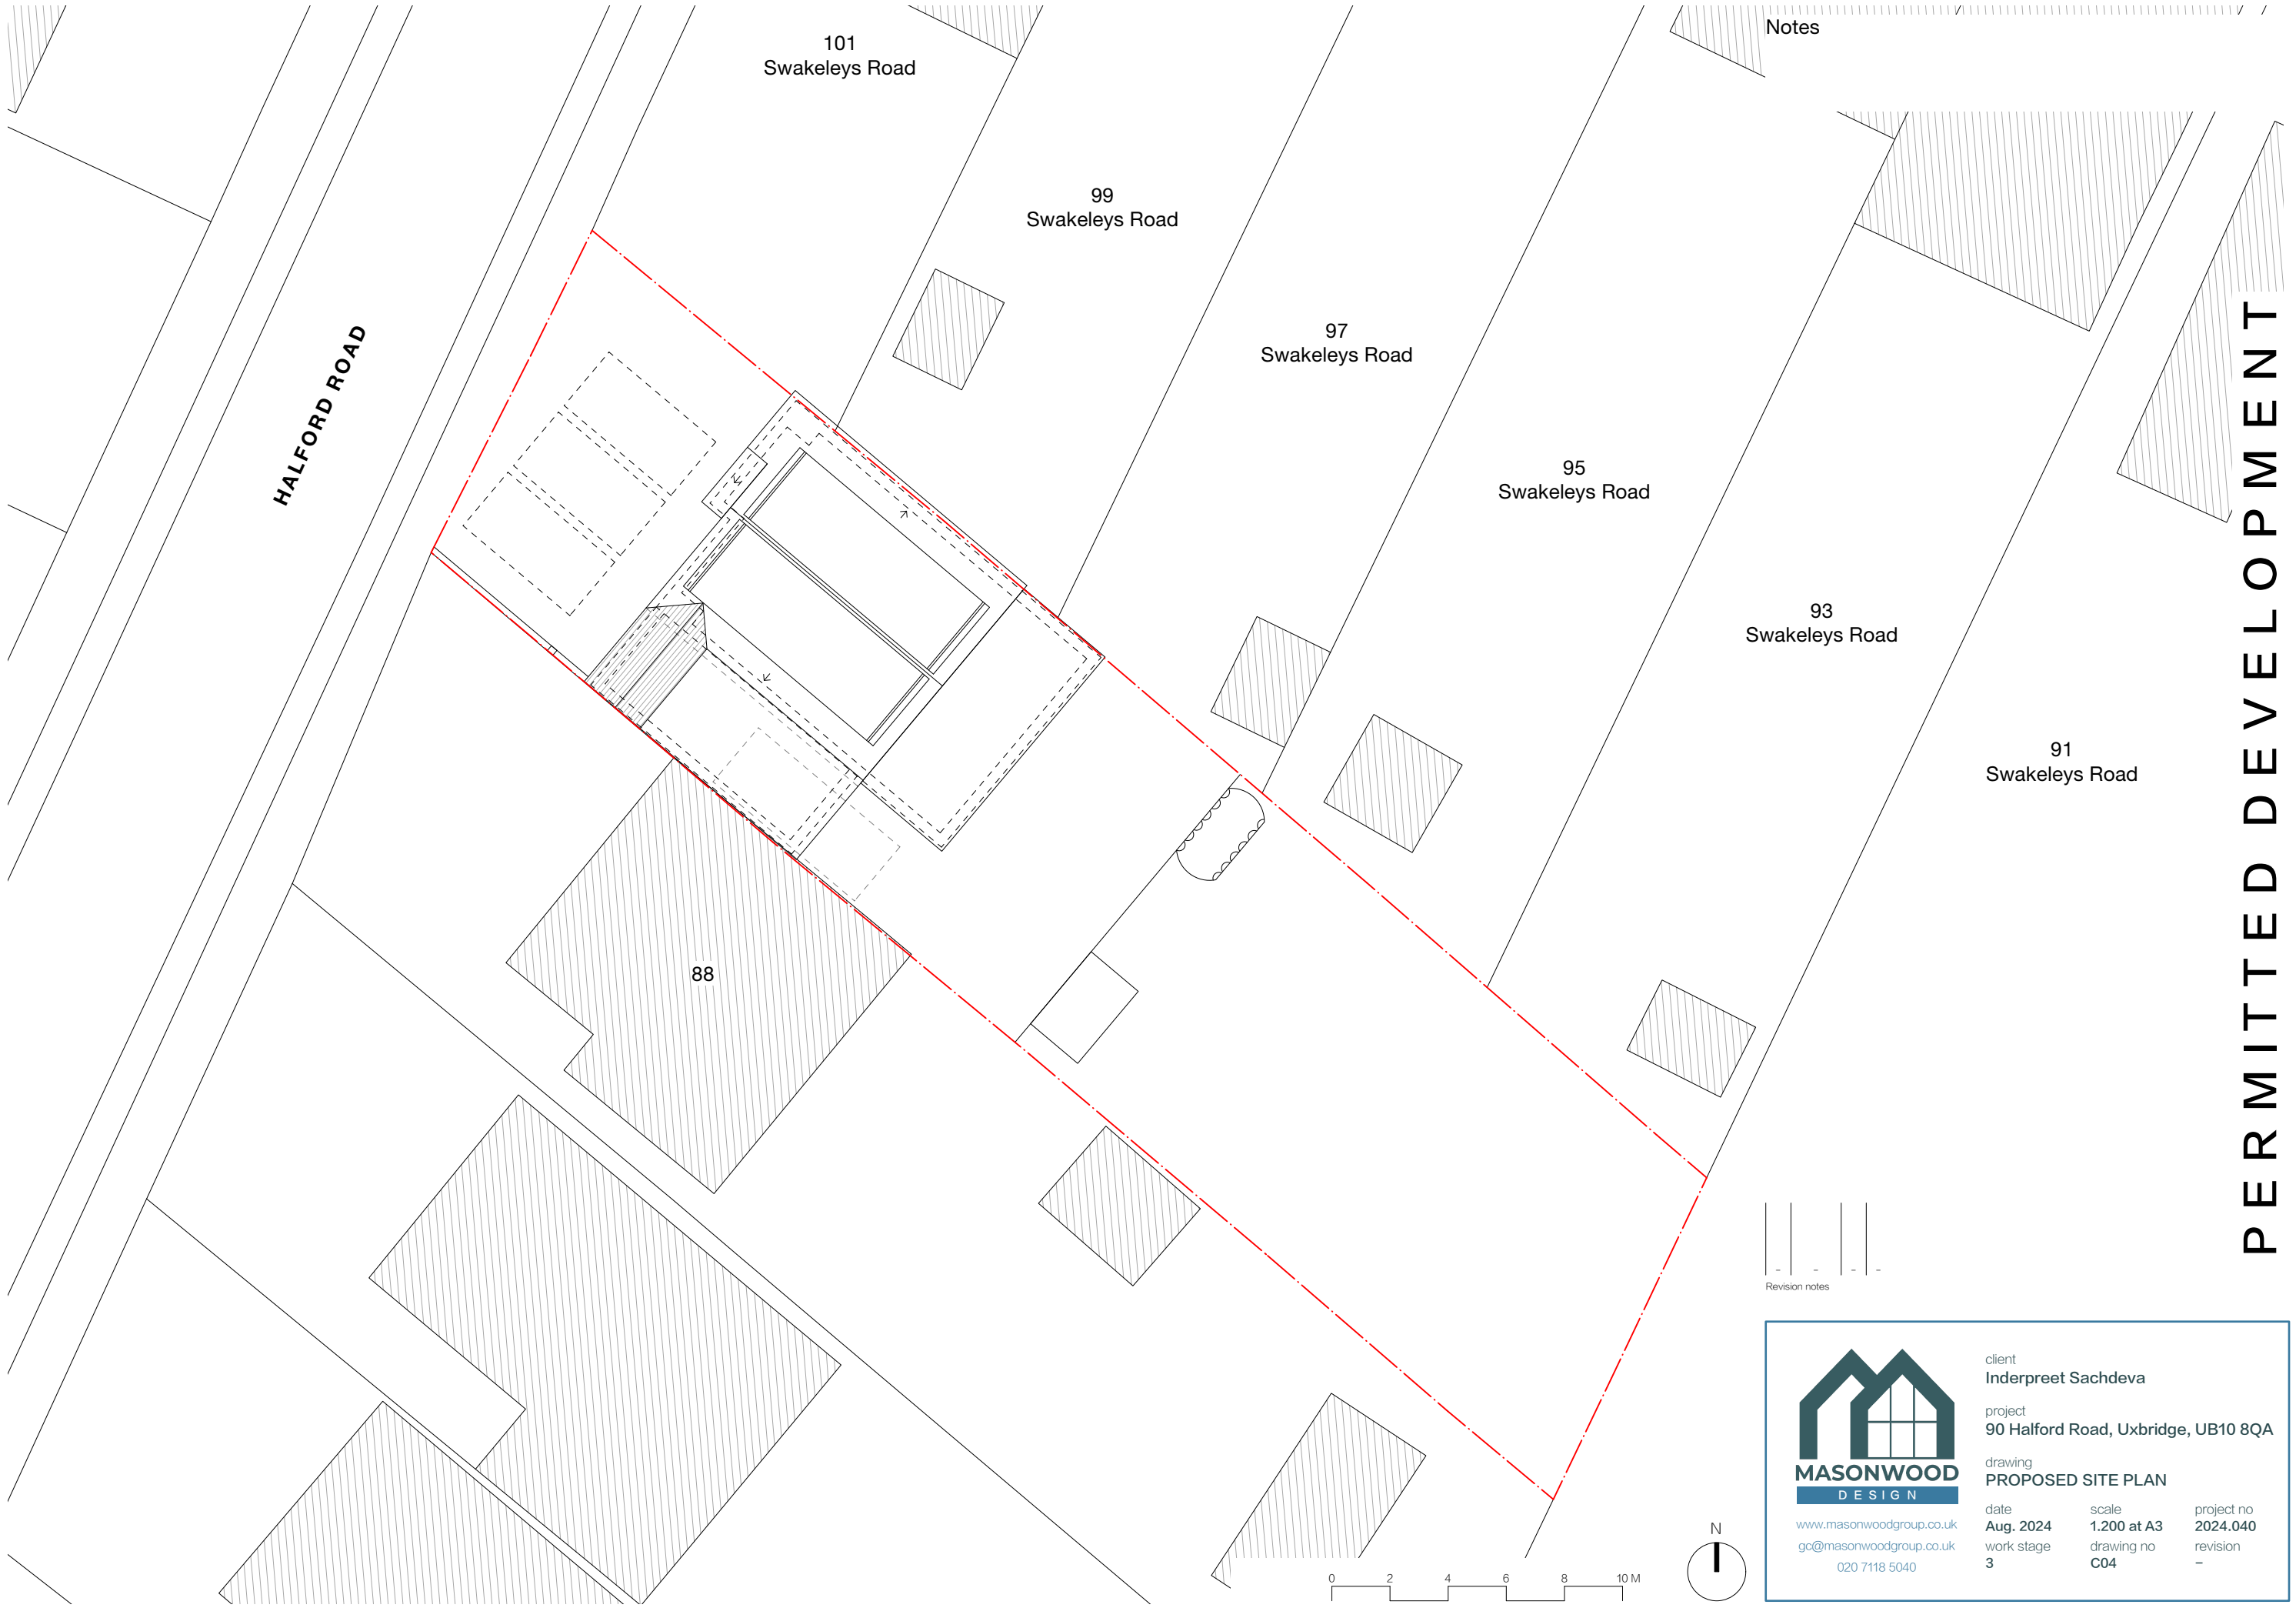

HALFORD ROAD

101  
Swakeleys Road

99  
Swakeleys Road

97  
Swakeleys Road

95  
Swakeleys Road

93  
Swakeleys Road


91  
Swakeleys Road

88

Notes

|                |   |   |   |   |
|----------------|---|---|---|---|
|                |   |   |   |   |
| -              | - | - | - | - |
| Revision notes |   |   |   |   |

0 2 4 6 8 10 M

 

PERMITTED DEVELOPMENT




[www.masonwoodgroup.co.uk](http://www.masonwoodgroup.co.uk)  
[gc@masonwoodgroup.co.uk](mailto:gc@masonwoodgroup.co.uk)  
020 7118 5040

client  
Inderpreet Sachdeva

project  
90 Halford Road, Uxbridge, UB10 8QA

drawing  
**PROPOSED SITE PLAN**

|                          |                             |                               |
|--------------------------|-----------------------------|-------------------------------|
| date<br><b>Aug. 2024</b> | scale<br><b>1.200 at A3</b> | project no<br><b>2024.040</b> |
| work stage<br><b>3</b>   | drawing no<br><b>C04</b>    | revision<br><b>-</b>          |

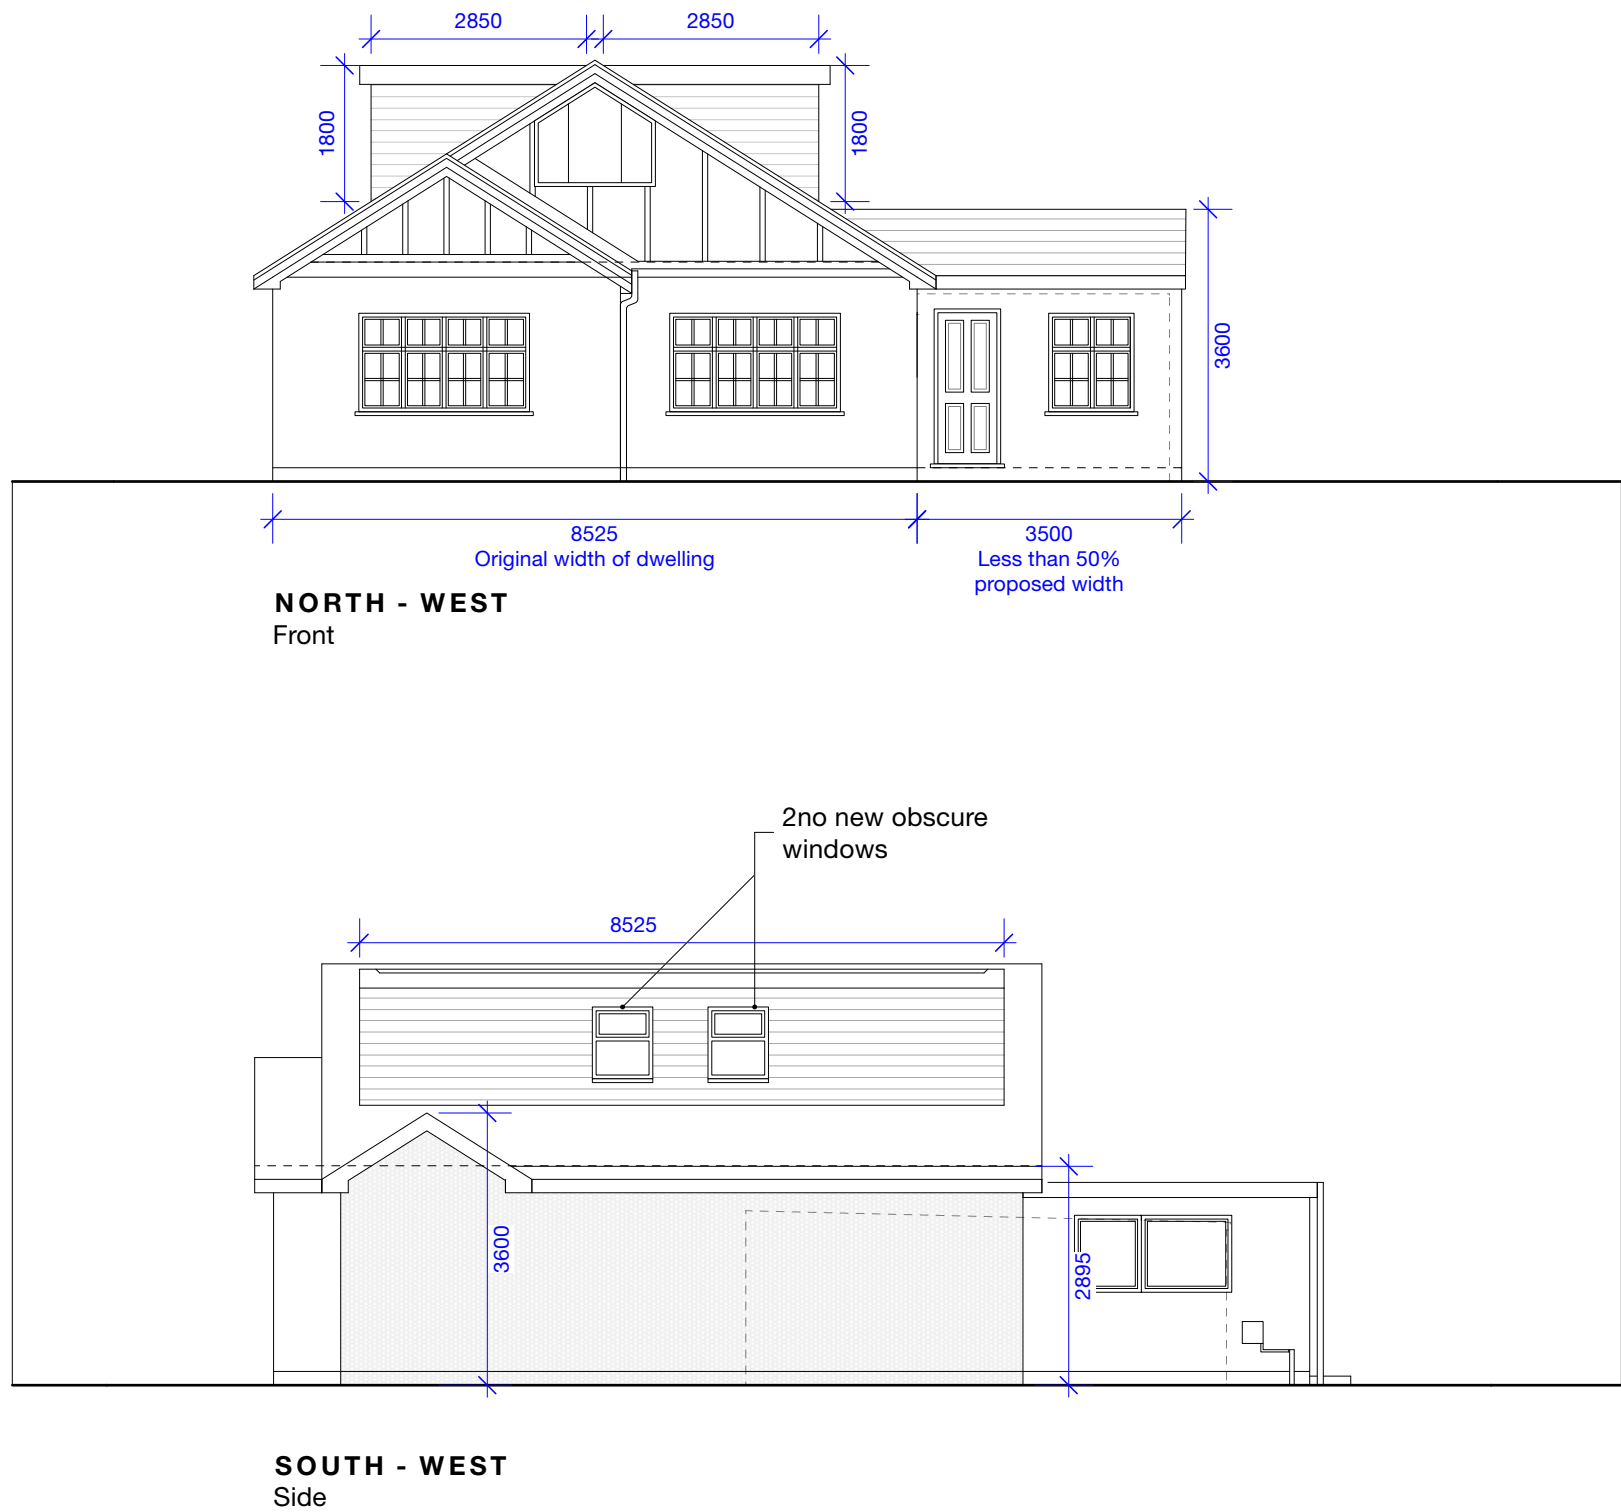

**AREAS:**  
**DORMER VOLUME CALCULATION**= 1/2(bh)l  
b= 2.85m  
h= 1.8m  
l = 8.5m  
volume = 1/2(2.85x1.8)8.5 = **21.8m<sup>3</sup>**

**TOTAL PROPOSED VOLUME:**  
Dormer 1 = 21.8m<sup>3</sup>  
Dormer 2 = 21.8m<sup>3</sup>  
**Total = 43.6m<sup>3</sup>**

|                |          |    |                                                                |
|----------------|----------|----|----------------------------------------------------------------|
| A              | 01/10/24 | GC | Amendments as per the officer (S Kabashi) email dated 01/10/24 |
| Revision notes |          |    |                                                                |





MASONWOOD  
DESIGN

www.masonwoodgroup.co.uk  
gc@masonwoodgroup.co.uk  
020 7118 5040


client  
Inderpreet Sachdeva

project  
90 Halford Road, Uxbridge, UB10 8QA

drawing  
PROPOSED ELEVATIONS

|                   |                      |                        |
|-------------------|----------------------|------------------------|
| date<br>Aug. 2024 | scale<br>1:100 at A3 | project no<br>2024.040 |
| work stage<br>3   | drawing no<br>C05    | revision<br>A          |

PERMITTED DEVELOPMENT

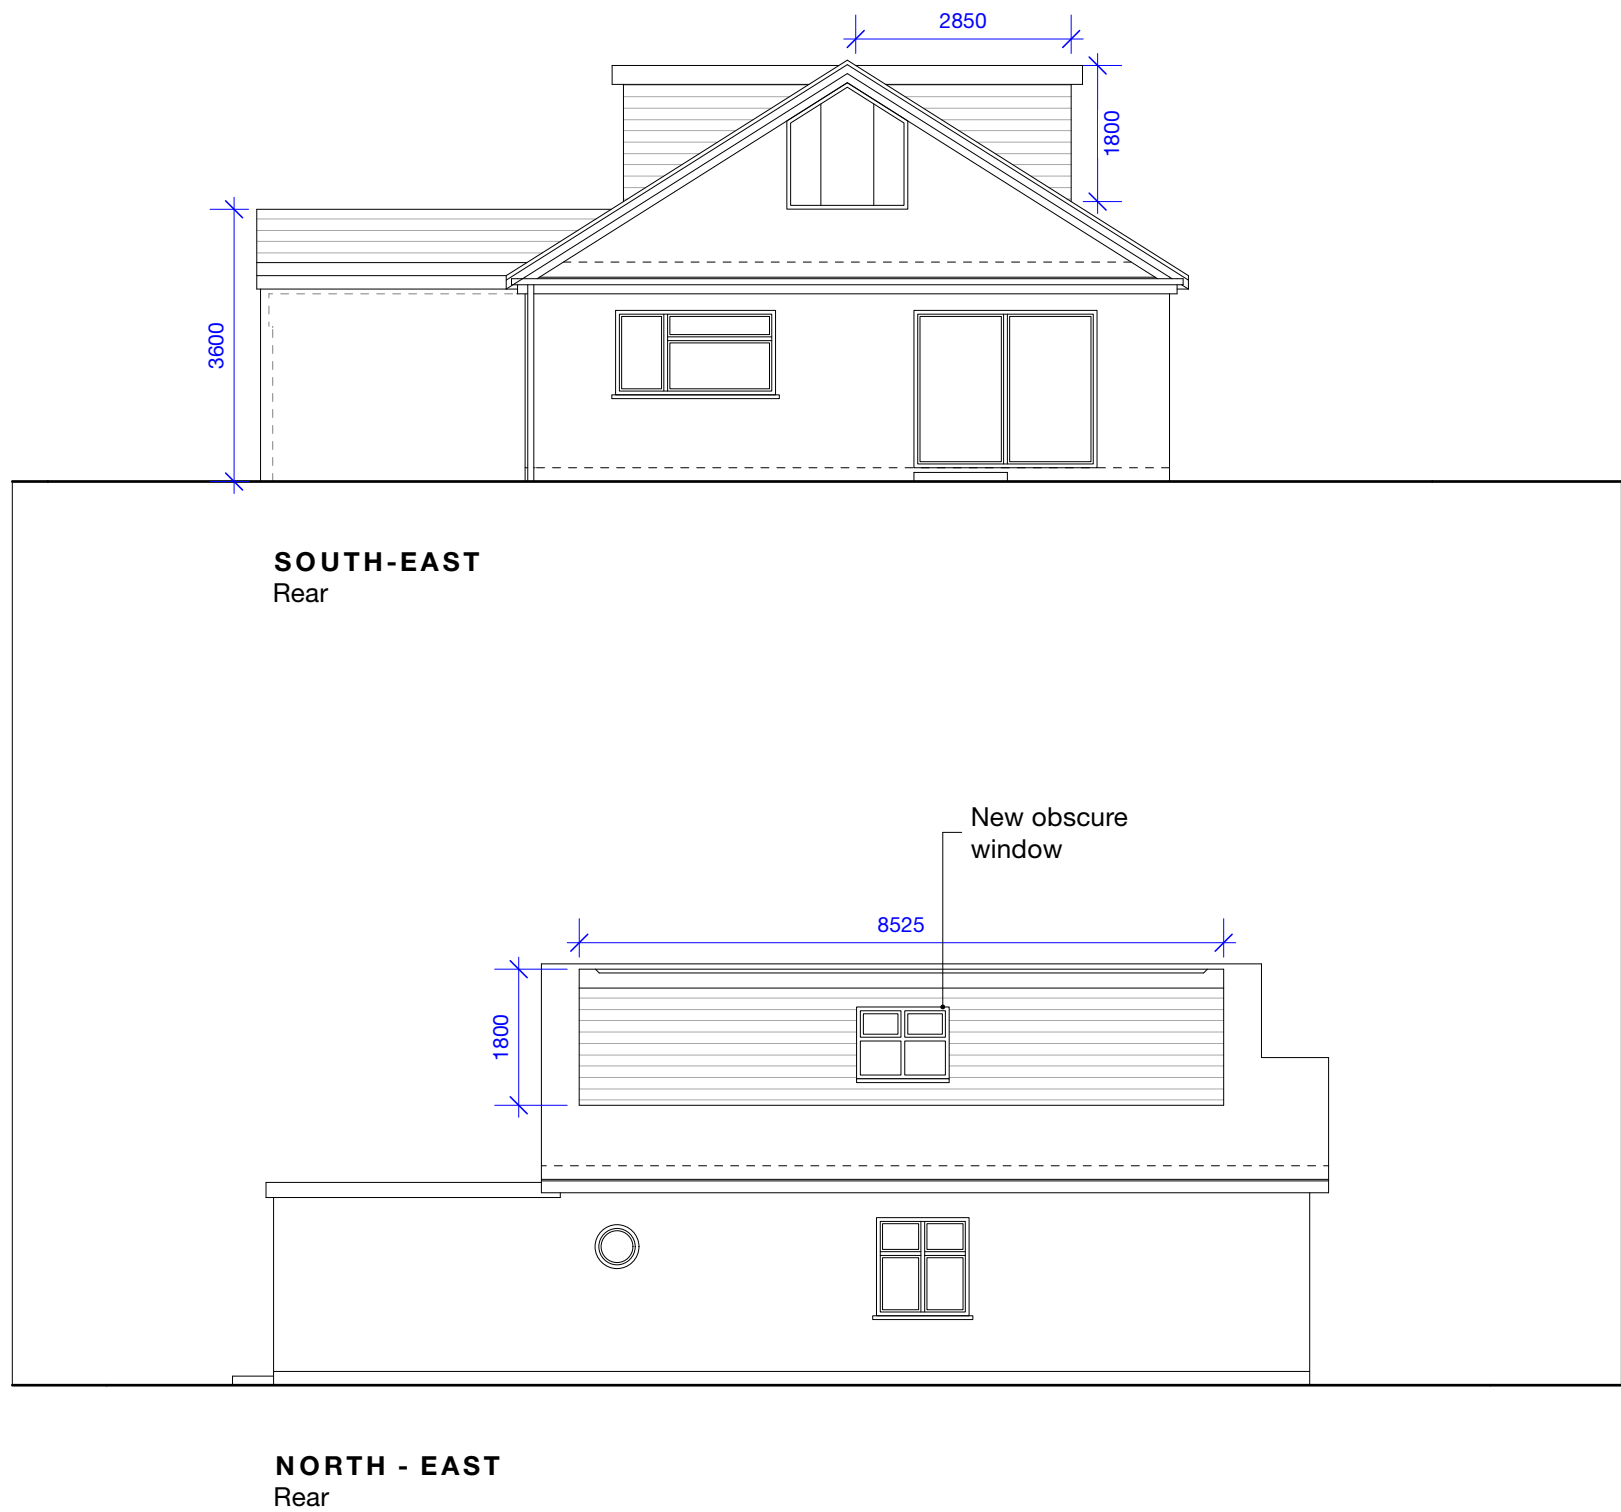

**AREAS:**

**DORMER VOLUME CALCULATION=** 1/2(bh)l

b= 2.85m

h= 1.8m

l = 8.5m

volume = 1/2(2.85x1.8)8.5 = **21.8m³**

**TOTAL PROPOSED VOLUME:**

Dormer 1 = 21.8m³

Dormer 2 = 21.8m³

Total = **43.6m³**

|                |          |    |                                                                |
|----------------|----------|----|----------------------------------------------------------------|
| A              | 01/10/24 | GC | Amendments as per the officer (S Kabashi) email dated 01/10/24 |
| Revision notes |          |    |                                                                |





**MASONWOOD**  
DESIGN

www.masonwoodgroup.co.uk  
gc@masonwoodgroup.co.uk  
020 7118 5040

client  
Inderpreet Sachdeva

project  
90 Halford Road, Uxbridge, UB10 8QA

drawing  
**PROPOSED ELEVATIONS**

|                          |                             |                               |
|--------------------------|-----------------------------|-------------------------------|
| date<br><b>Aug. 2024</b> | scale<br><b>1:100 at A3</b> | project no<br><b>2024.040</b> |
| work stage<br><b>3</b>   | drawing no<br><b>C06</b>    | revision<br><b>A</b>          |

PERMITTED DEVELOPMENT