


Notes

©Crown Copyright and database rights 2024 OS Licence
no. AC0000849896

Site Area: 591.82m²



-	-	-	-	-
Revision notes				

 



MASONWOOD
DESIGN

www.masonwoodgroup.co.uk
gc@masonwoodgroup.co.uk
020 7118 5040


client
Inderpreet Sachdeva

project
90 Halford Road, Uxbridge, UB10 8QA

drawing
SITE LOCATION PLAN

date Aug. 2024	scale 1.1250 at A4	project no 2024.040
work stage 1	drawing no S01	revision -

Notes

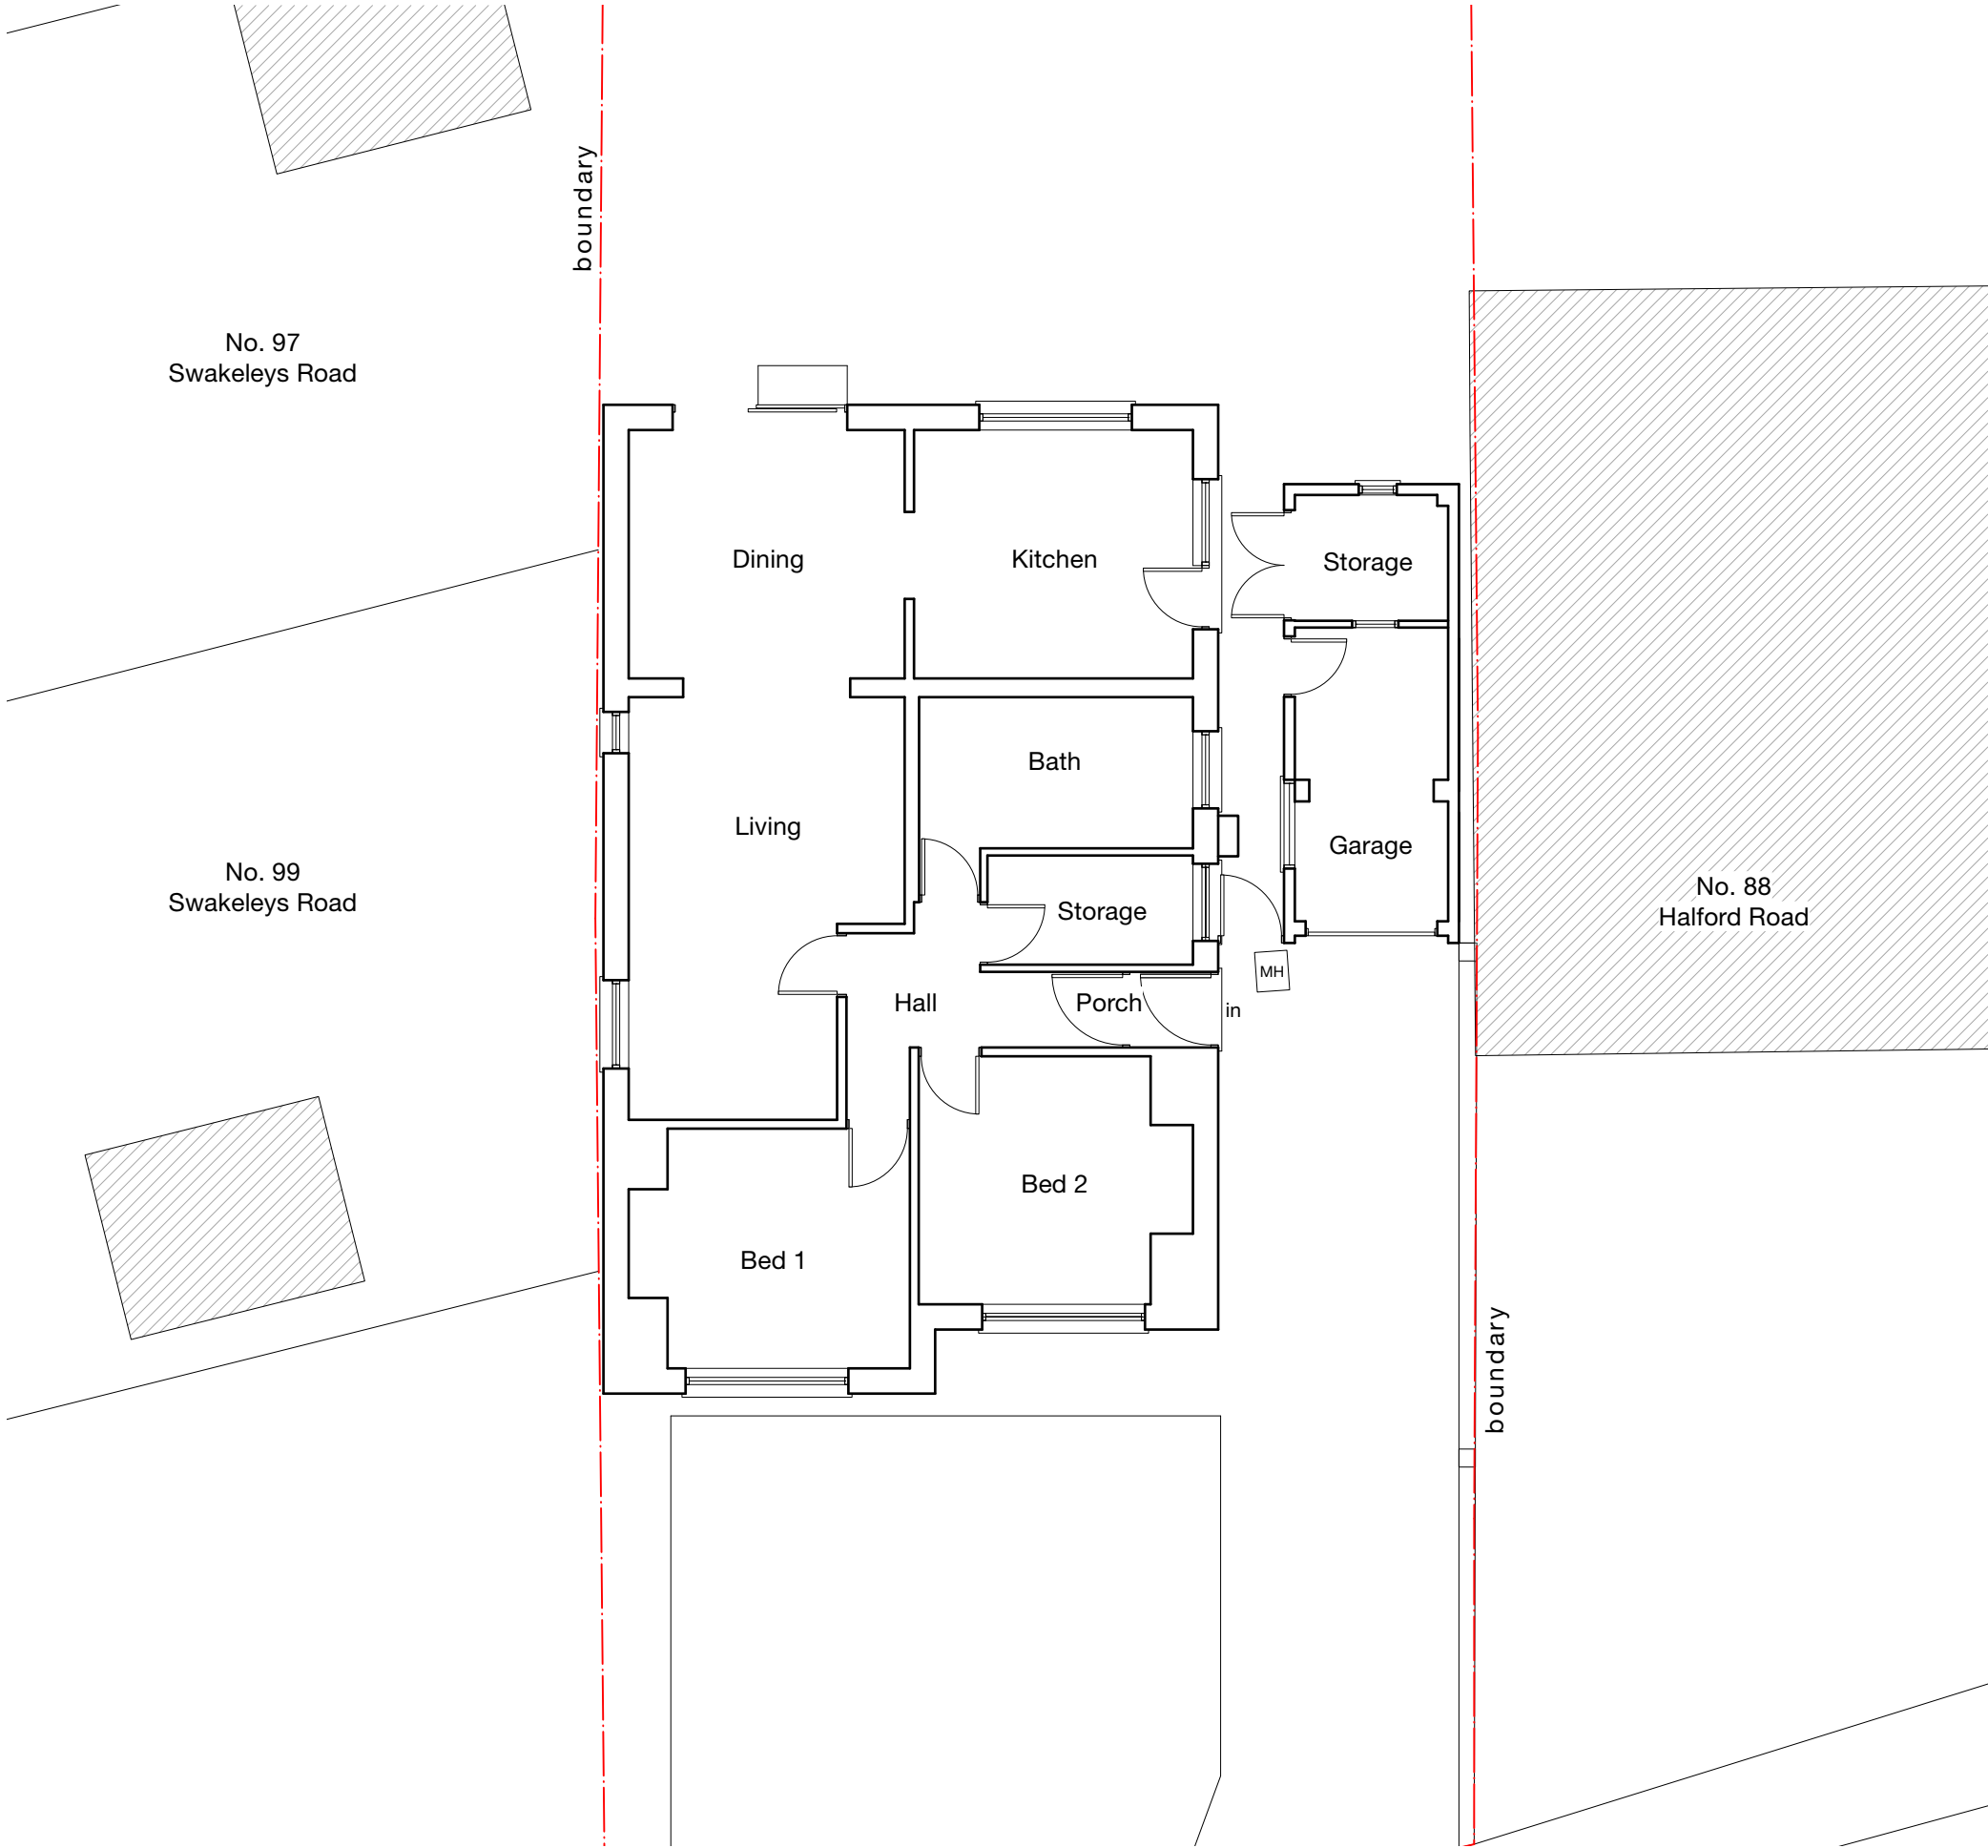


-	-	-	-	-
Revision notes				



www.masonwoodgroup.co.uk
gc@masonwoodgroup.co.uk
020 7118 5040

client
Inderpreet Sachdeva
project
90 Halford Road, Uxbridge, UB10 8QA
drawing
EXISTING GROUND FLOOR PLAN
date
Aug. 2024
work stage
1
scale
1:100 at A3
drawing no
S02
project no
2024.040
revision
-

EXISTING

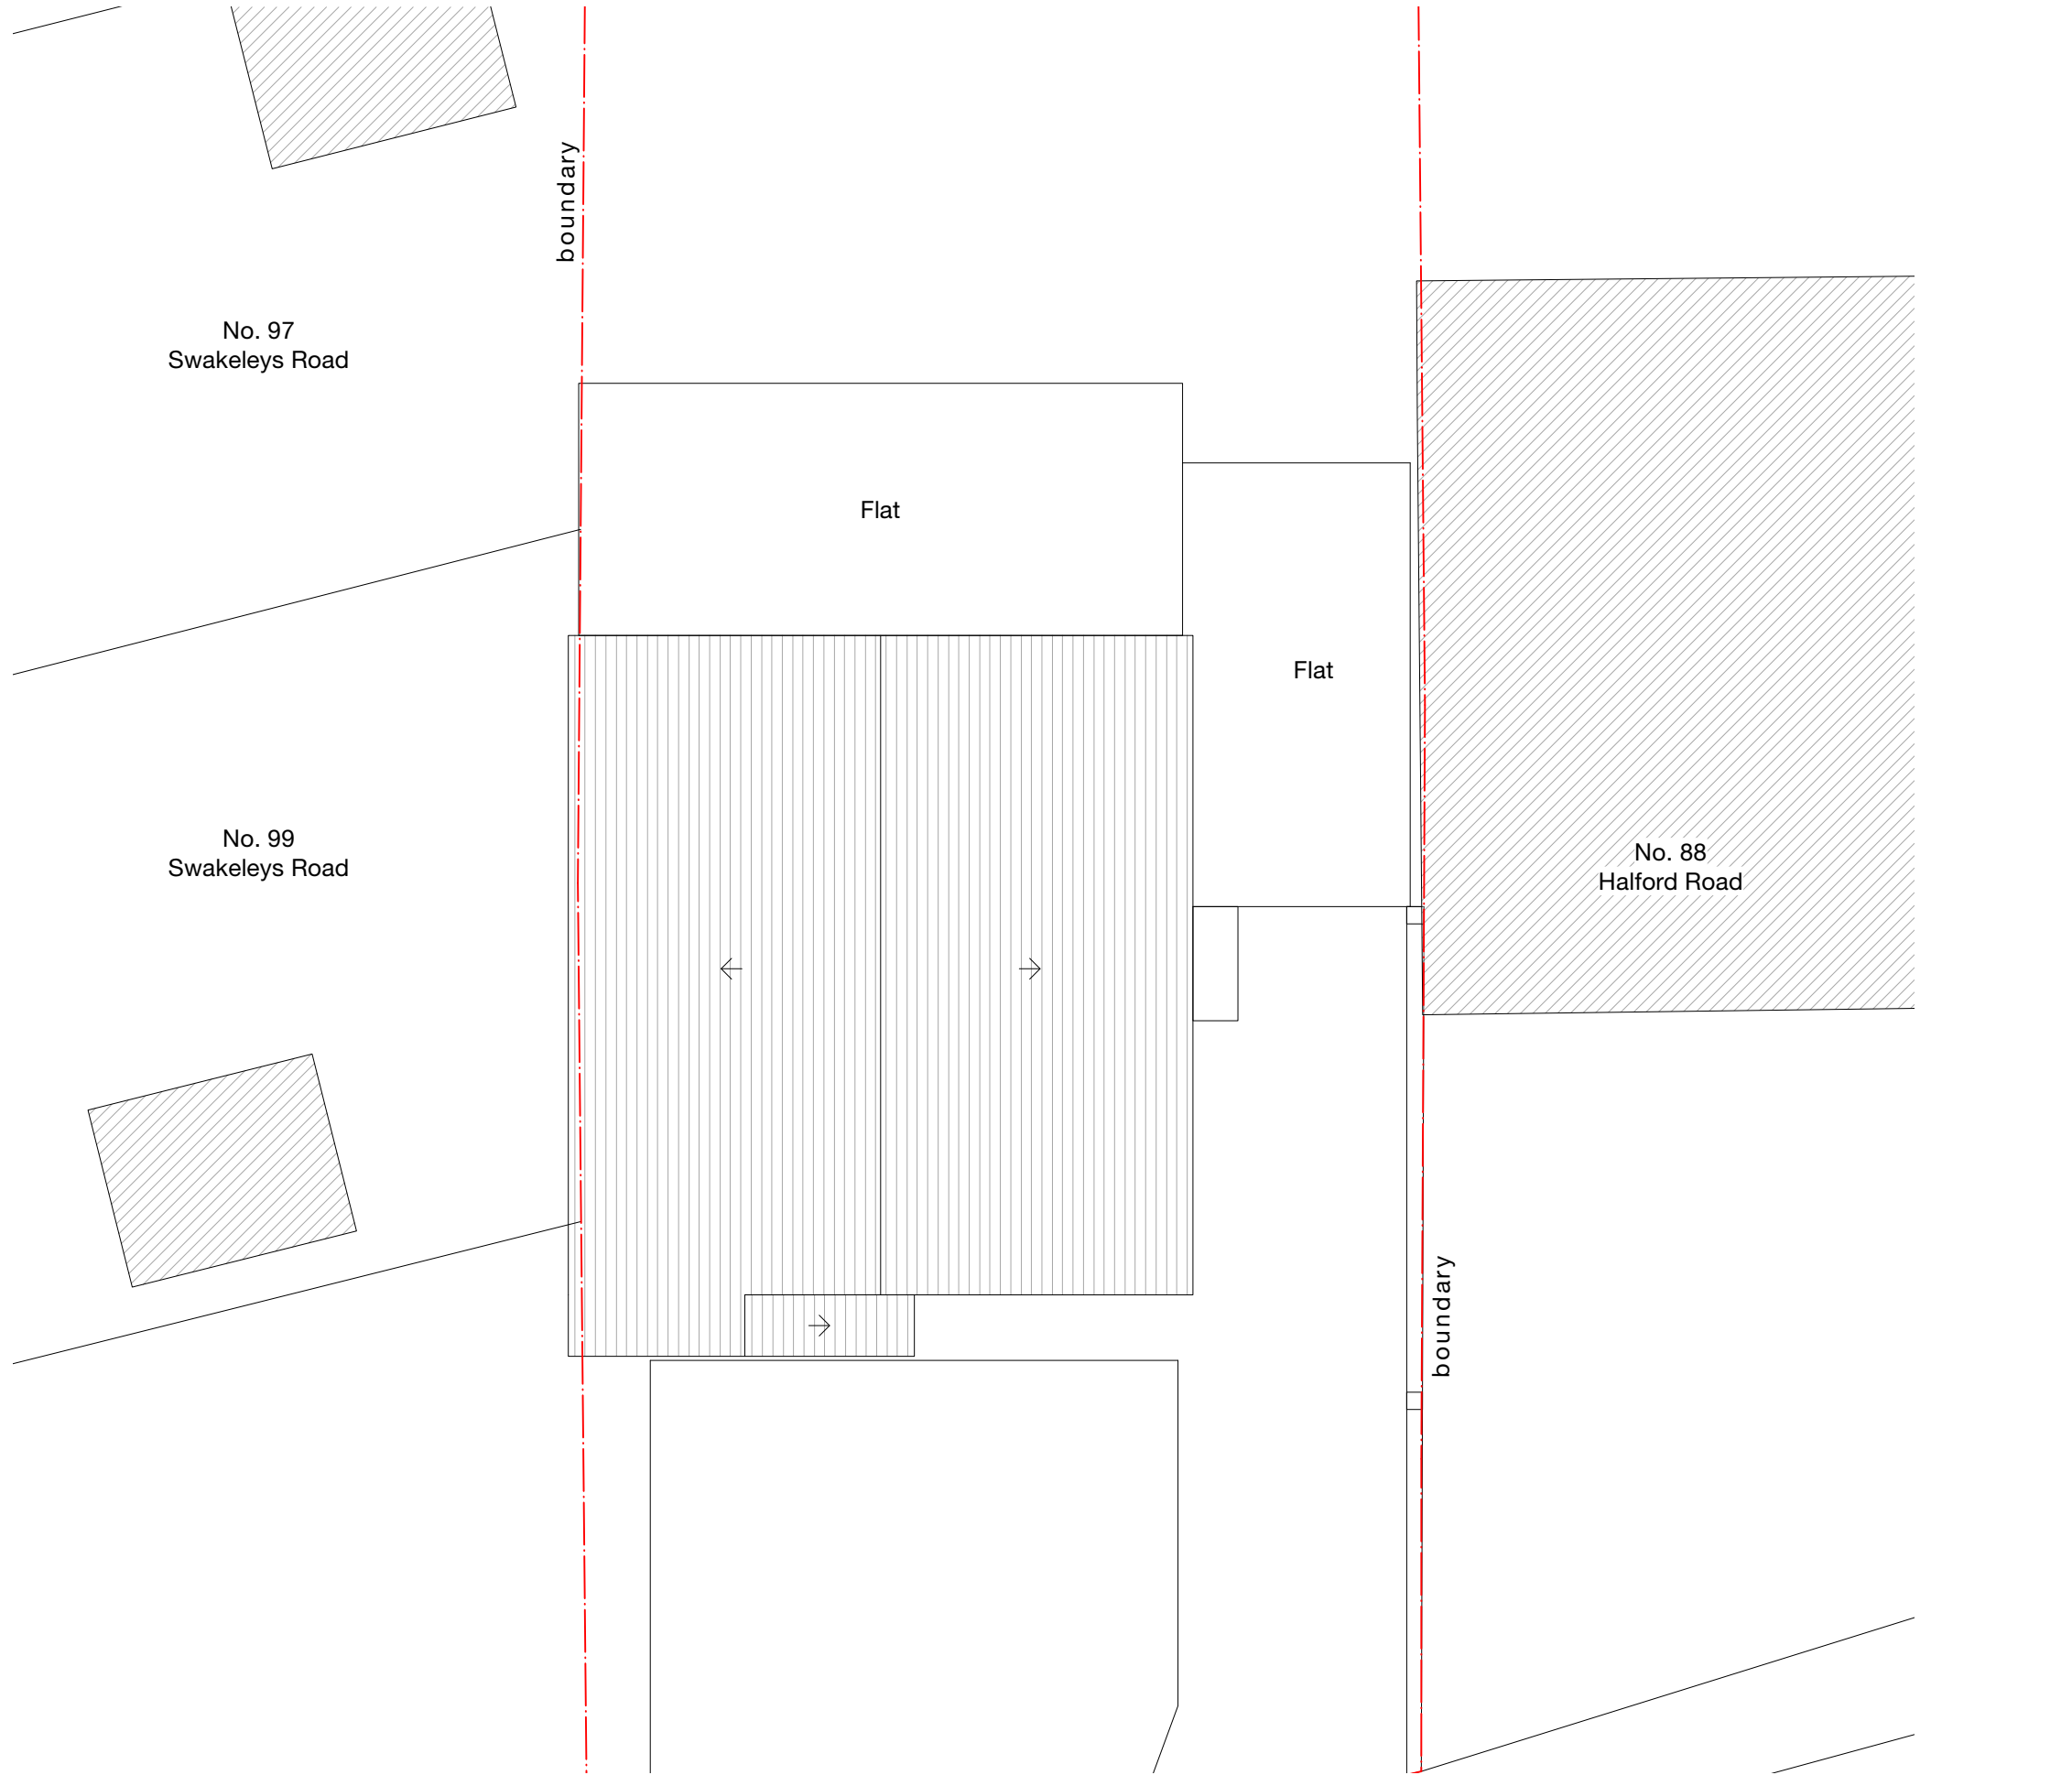

Notes

2465	Ceiling height
CH	Cill height
WH	Window height
C	Cupboard

-	-	-	-	-
Revision notes				

EXISTING



www.masonwoodgroup.co.uk
gc@masonwoodgroup.co.uk
020 7118 5040

client	Inderpreet Sachdeva		
project	90 Halford Road, Uxbridge, UB10 8QA		
drawing	EXISTING ROOF PLAN		
date	Aug. 2024	scale	1:100 at A3
work stage	1	drawing no	S03
project no	2024.040	revision	-



Notes

-	-	-	-	-
Revision notes				

EXISTING




www.masonwoodgroup.co.uk
gc@masonwoodgroup.co.uk
020 7118 5040

client	Inderpreet Sachdeva	project	90 Halford Road, Uxbridge, UB10 8QA	drawing	EXISTING SITE PLAN
date	Aug. 2024	scale	1:100 at A3	project no	2024.040
work stage	1		S04	revision	-



NORTH - WEST
Front

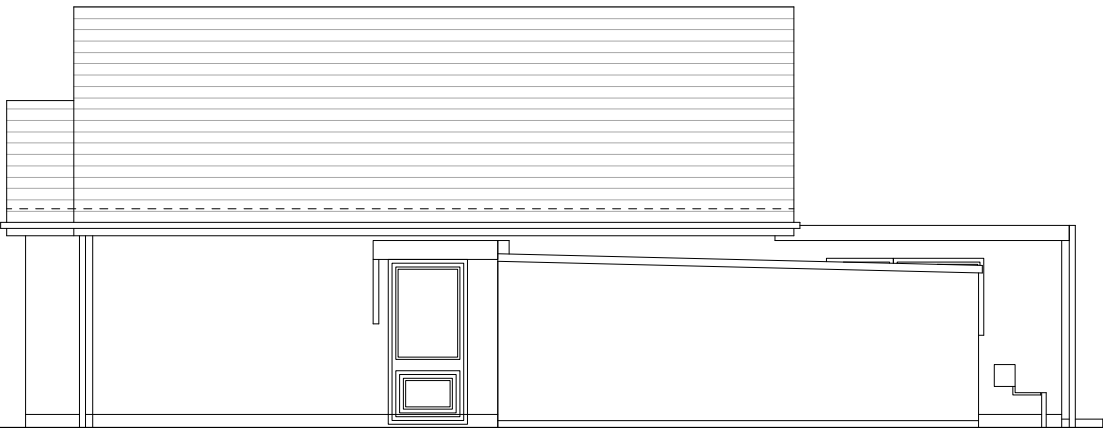

SOUTH - WEST
Side

-	-	-	-	-
Revision notes				




EXISTING



www.masonwoodgroup.co.uk
gc@masonwoodgroup.co.uk
020 7118 5040

client	Inderpreet Sachdeva		
project	90 Halford Road, Uxbridge, UB10 8QA		
drawing	EXISTING ELEVATIONS		
date	Aug. 2024	scale	1:100 at A3
work stage	1	drawing no	S05
project no	2024.040	revision	-

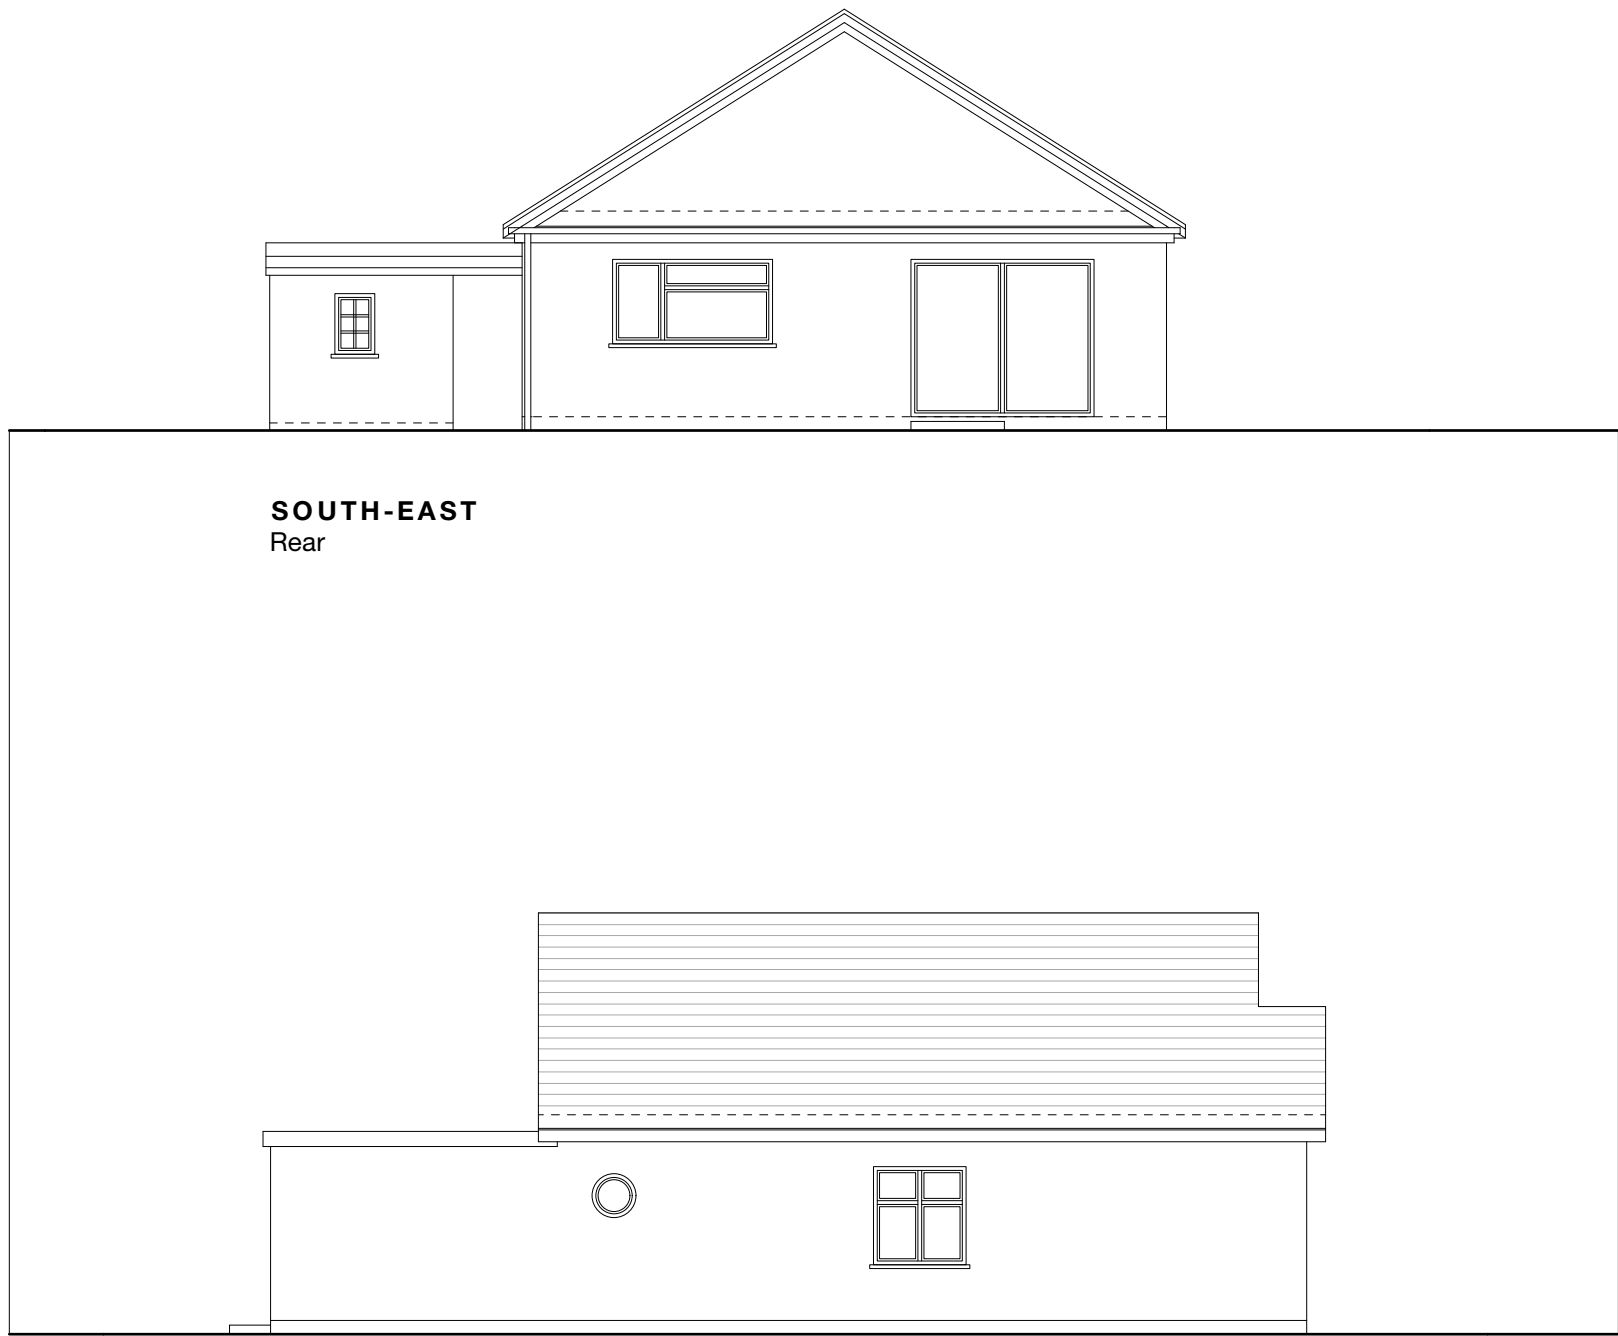

SOUTH-EAST
Rear

NORTH - EAST
Rear

-	-	-	-	-
Revision notes				



EXISTING



client
Inderpreet Sachdeva

project
90 Halford Road, Uxbridge, UB10 8QA

drawing
EXISTING ELEVATIONS

date
Aug. 2024

work stage
1

scale
1:100 at A3

drawing no
S06

project no
2024.040

revision
-

www.masonwoodgroup.co.uk
gc@masonwoodgroup.co.uk
020 7118 5040