


Notes

New work shown shaded in relation to approved application reference: 30932/APP/2025/54

Demolition generally shown dotted

- C
- RL
- RLA
- MH
- wm
- E/s
- cupboard
- Rooflight
- roof light above
- manhole
- washing machine
- En-suite

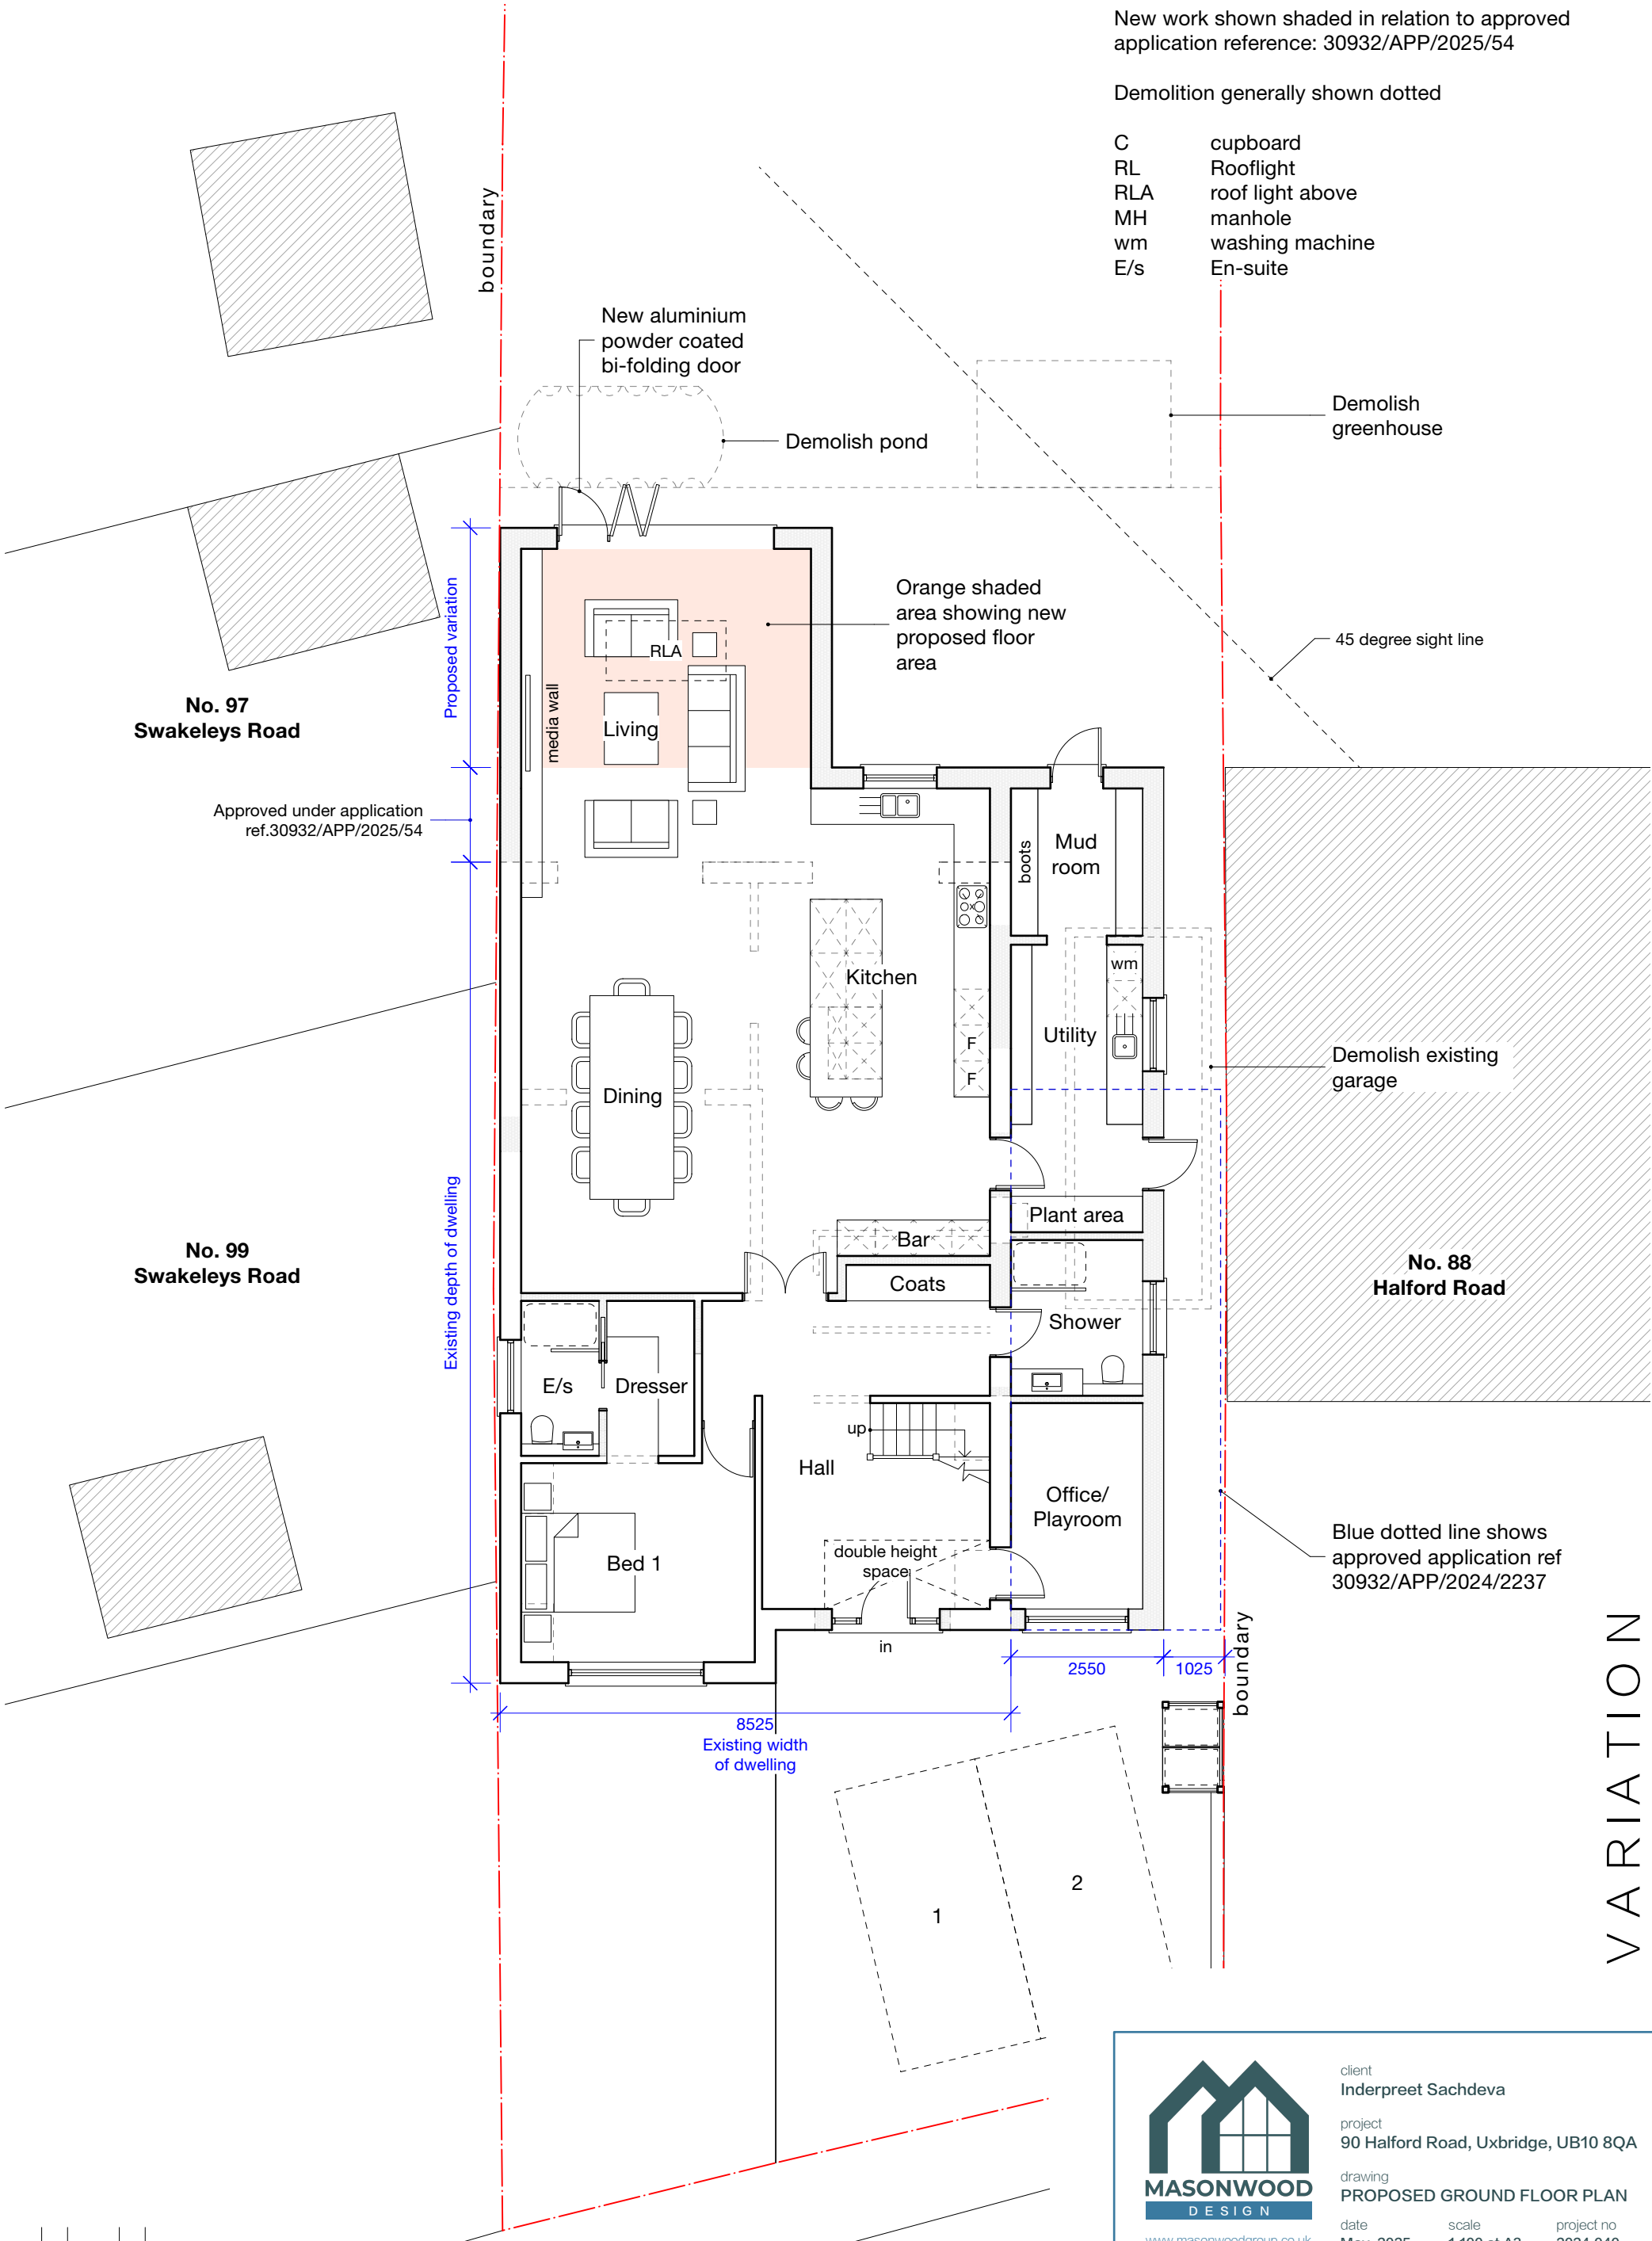

VARIATION

-	-	-	-	-
Revision notes				



MASONWOOD
DESIGN

www.masonwoodgroup.co.uk
gc@masonwoodgroup.co.uk
020 7118 5040

client
Inderpreet Sachdeva

project
90 Halford Road, Uxbridge, UB10 8QA

drawing
PROPOSED GROUND FLOOR PLAN


date May. 2025	scale 1:100 at A3	project no 2024.040
work stage 3	drawing no C21	revision -

Notes

New work shown shaded in relation to approved application reference: 30932/APP/2025/54

Demolition generally shown dotted

- Ccupboard
- RLRooflight
- RLAroof light above
- MHmanhole

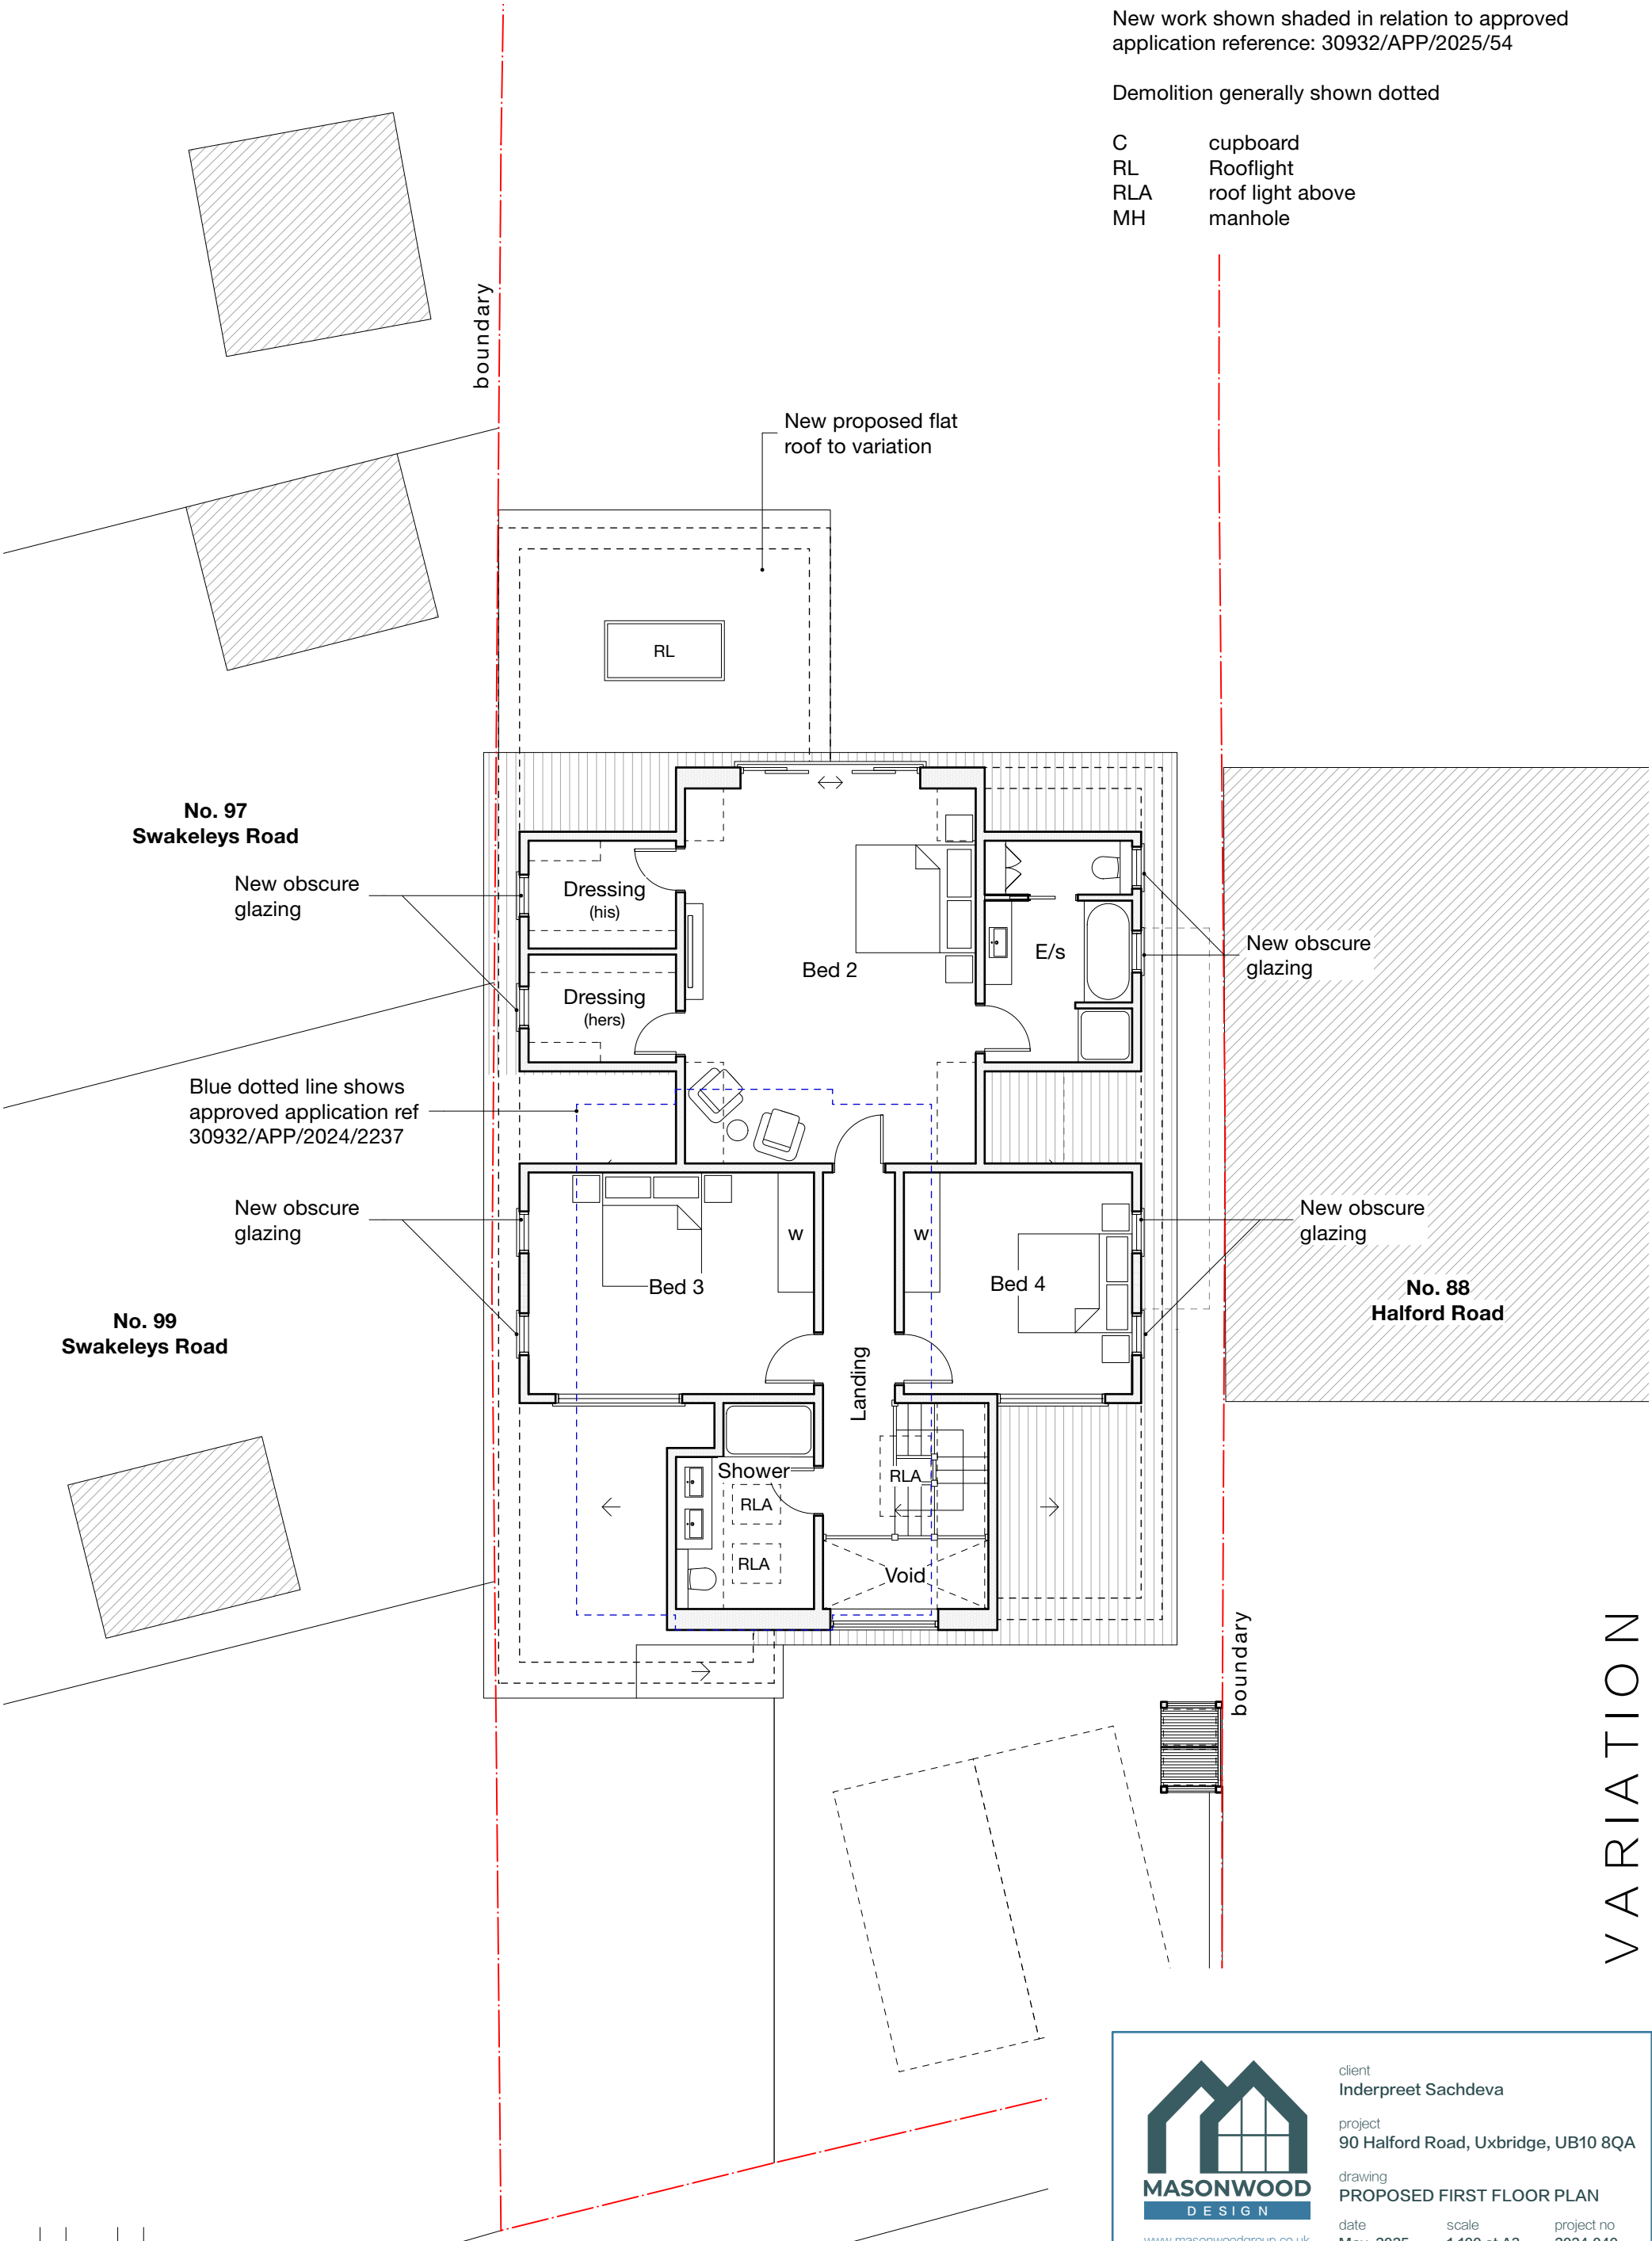

VARIATION

-	-	-	-
Revision notes			





www.masonwoodgroup.co.uk
gc@masonwoodgroup.co.uk
020 7118 5040

client
Inderpreet Sachdeva

project
90 Halford Road, Uxbridge, UB10 8QA

drawing
PROPOSED FIRST FLOOR PLAN

date
May. 2025

work stage
3

scale
1:100 at A3

drawing no
C22


project no
2024.040

revision
-

Notes

New work shown shaded in relation to approved application reference: 30932/APP/2025/54

Demolition generally shown dotted

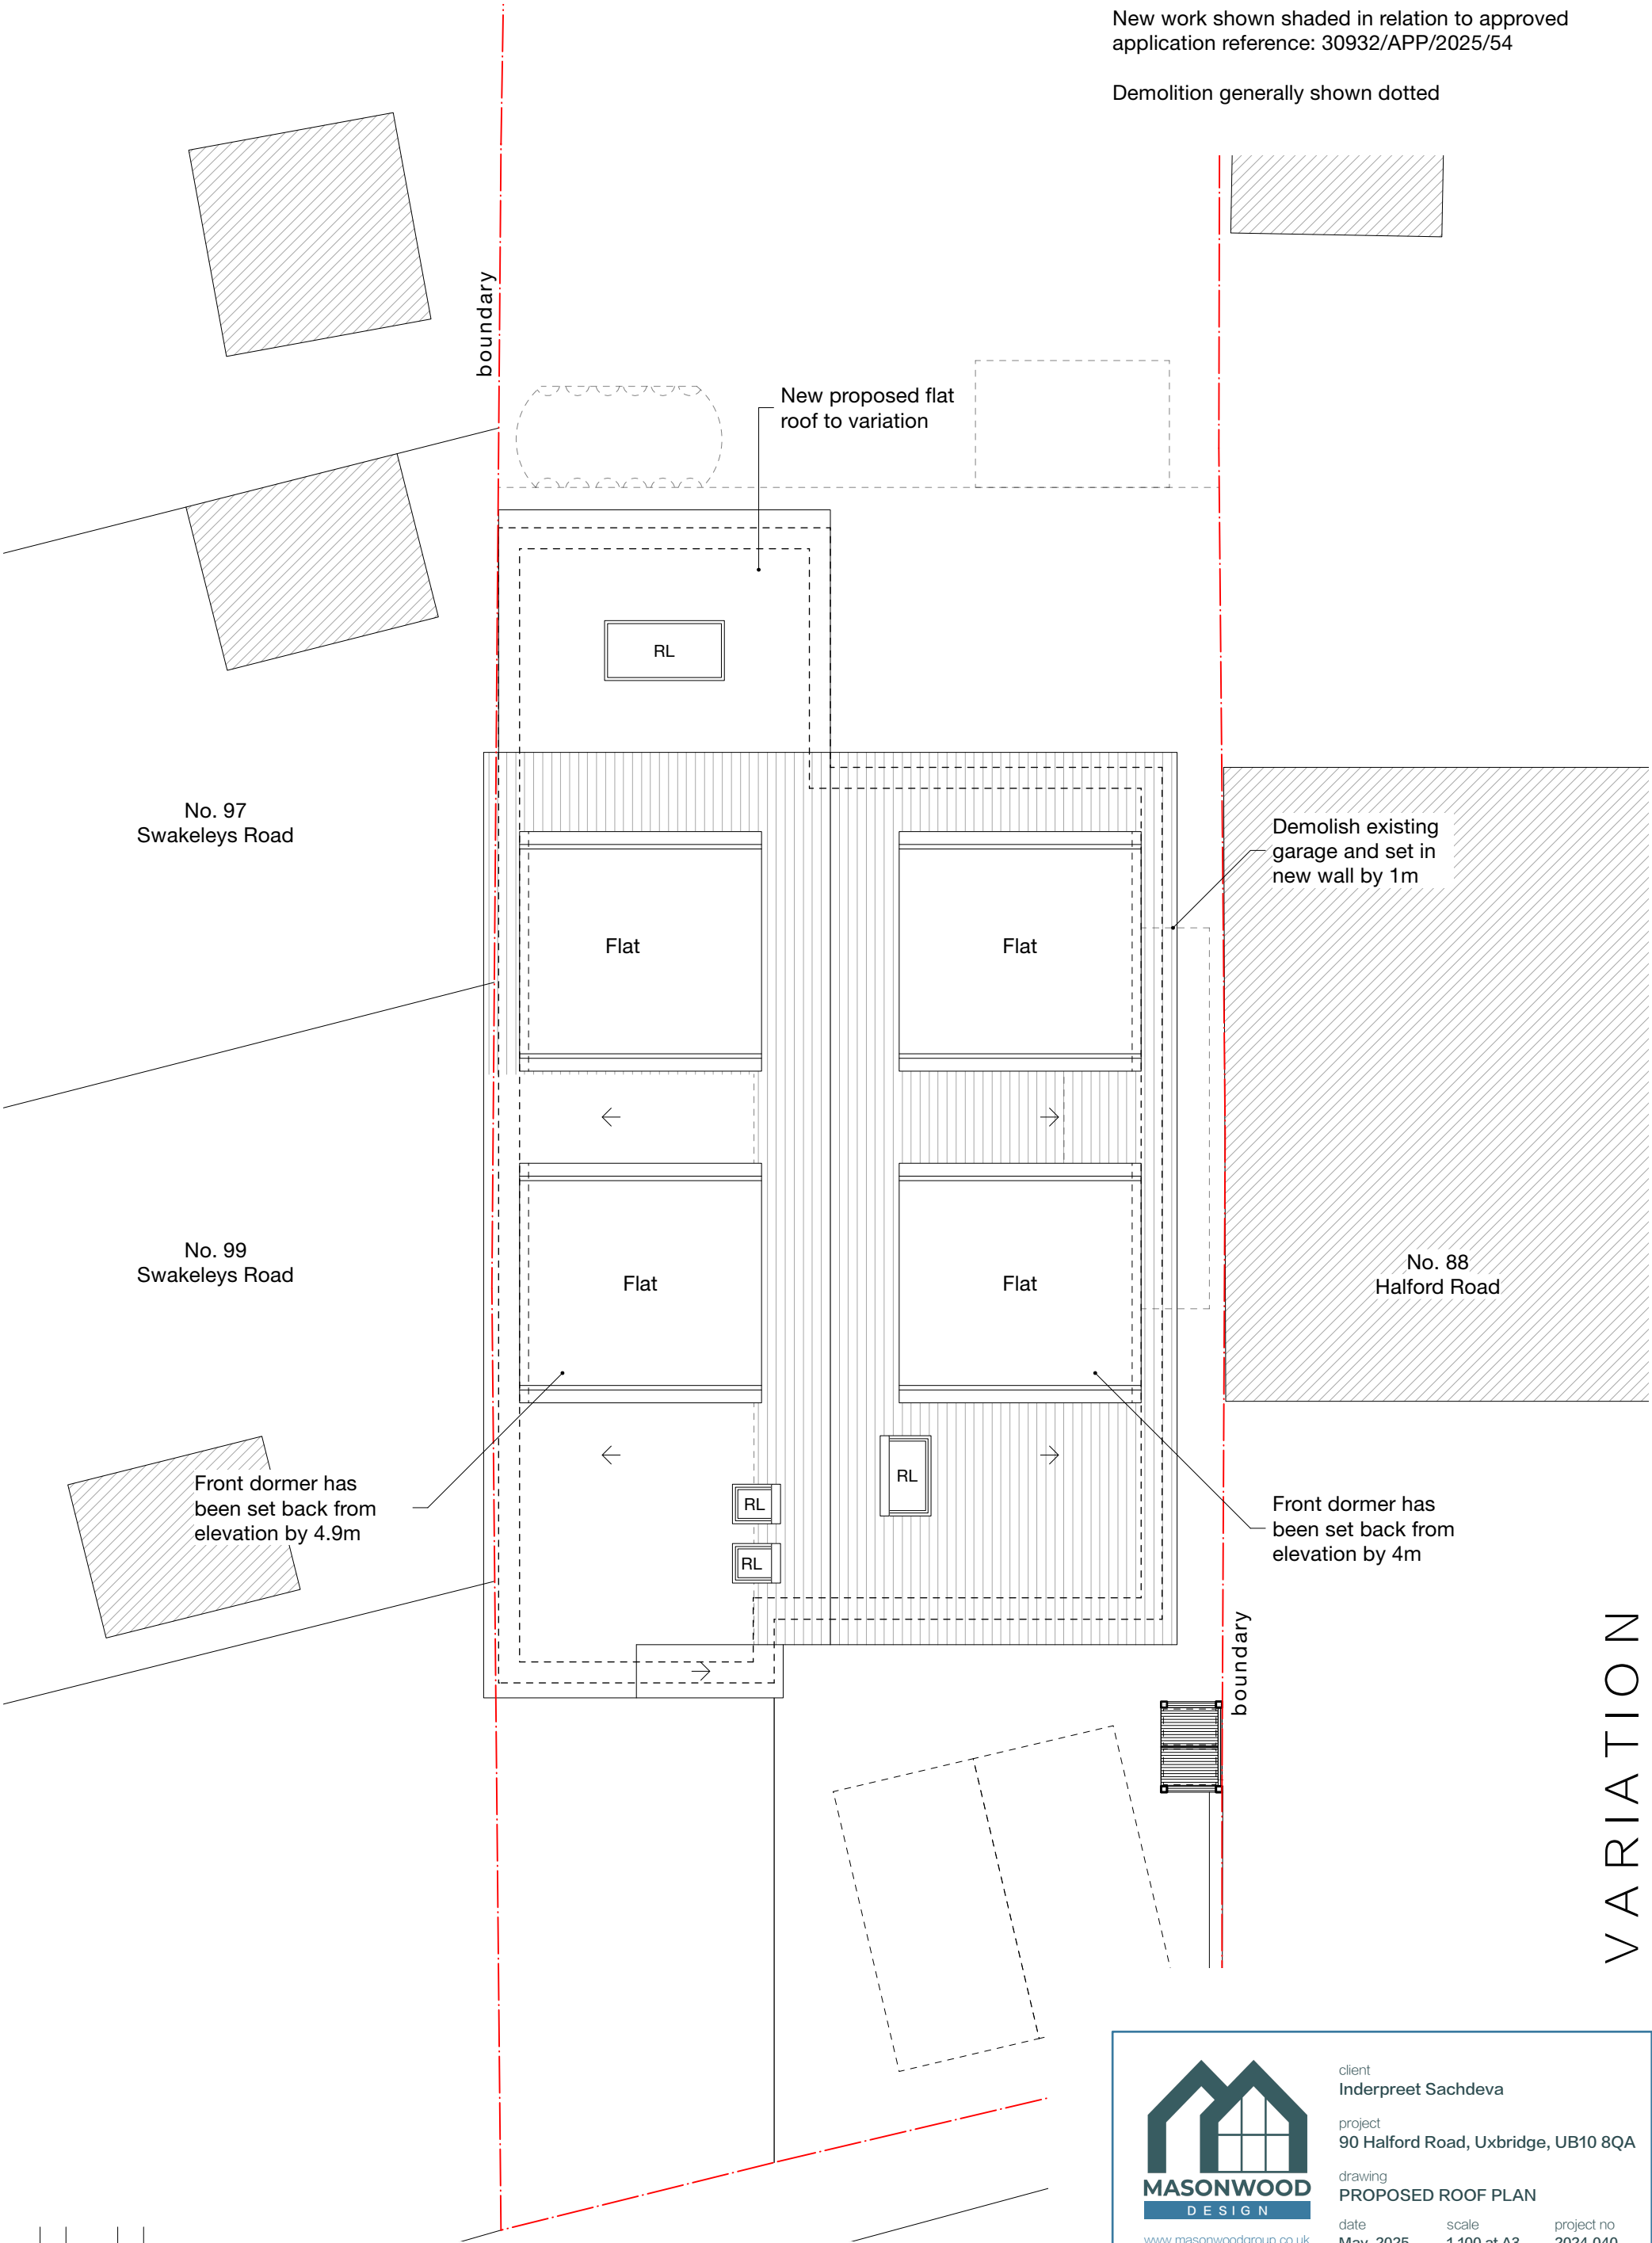

VARIATION

-	-	-	-	-
Revision notes				




www.masonwoodgroup.co.uk
gc@masonwoodgroup.co.uk
020 7118 5040

client
Inderpreet Sachdeva

project
90 Halford Road, Uxbridge, UB10 8QA



drawing
PROPOSED ROOF PLAN

date May. 2025	scale 1:100 at A3	project no 2024.040
work stage 3	drawing no C23	revision -

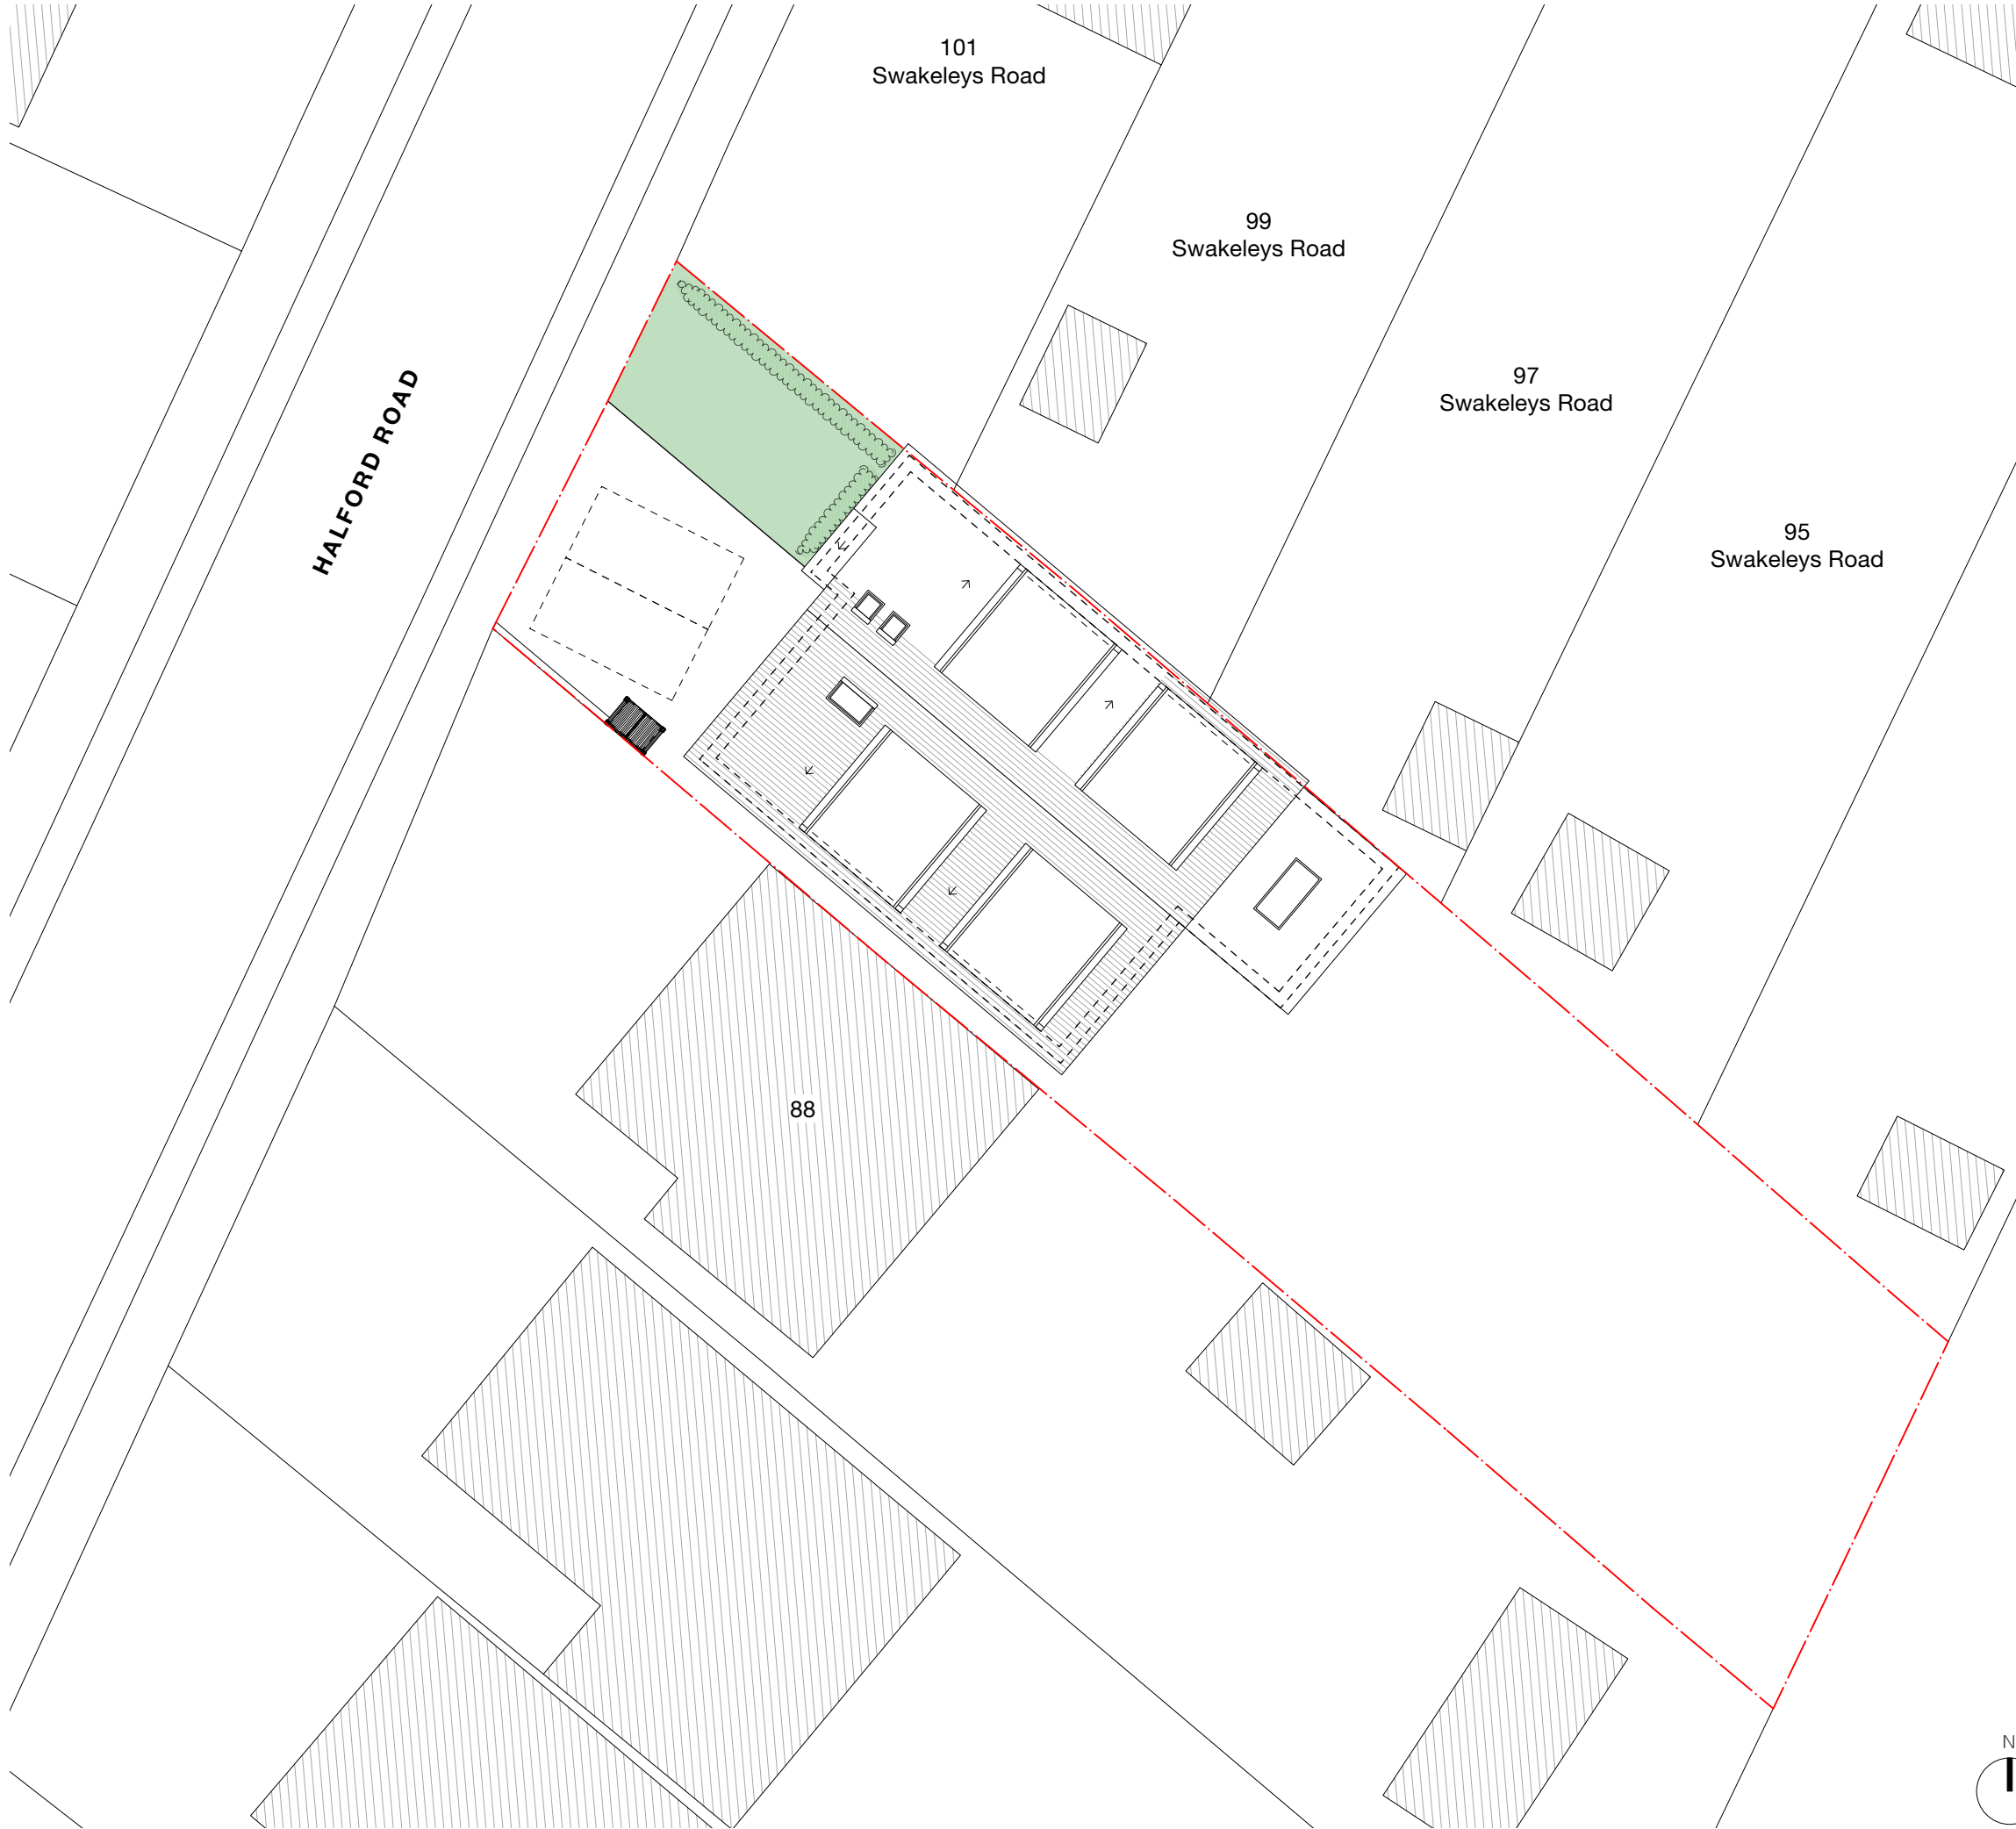

Notes

New work shown shaded in relation to approved application reference: 30932/APP/2025/54

 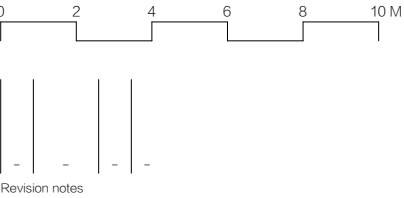



www.masonwoodgroup.co.uk
gc@masonwoodgroup.co.uk
020 7118 5040

client
Inderpreet Sachdeva

project
90 Halford Road, Uxbridge, UB10 8QA

drawing
PROPOSED SITE PLAN


date May. 2025	scale 1.200 at A3	project no 2024.040
work stage 3	drawing no C24	revision -

VARIATION

Notes

New work shown shaded in relation to approved application reference: 30932/APP/2025/54

Demolition generally shown dotted

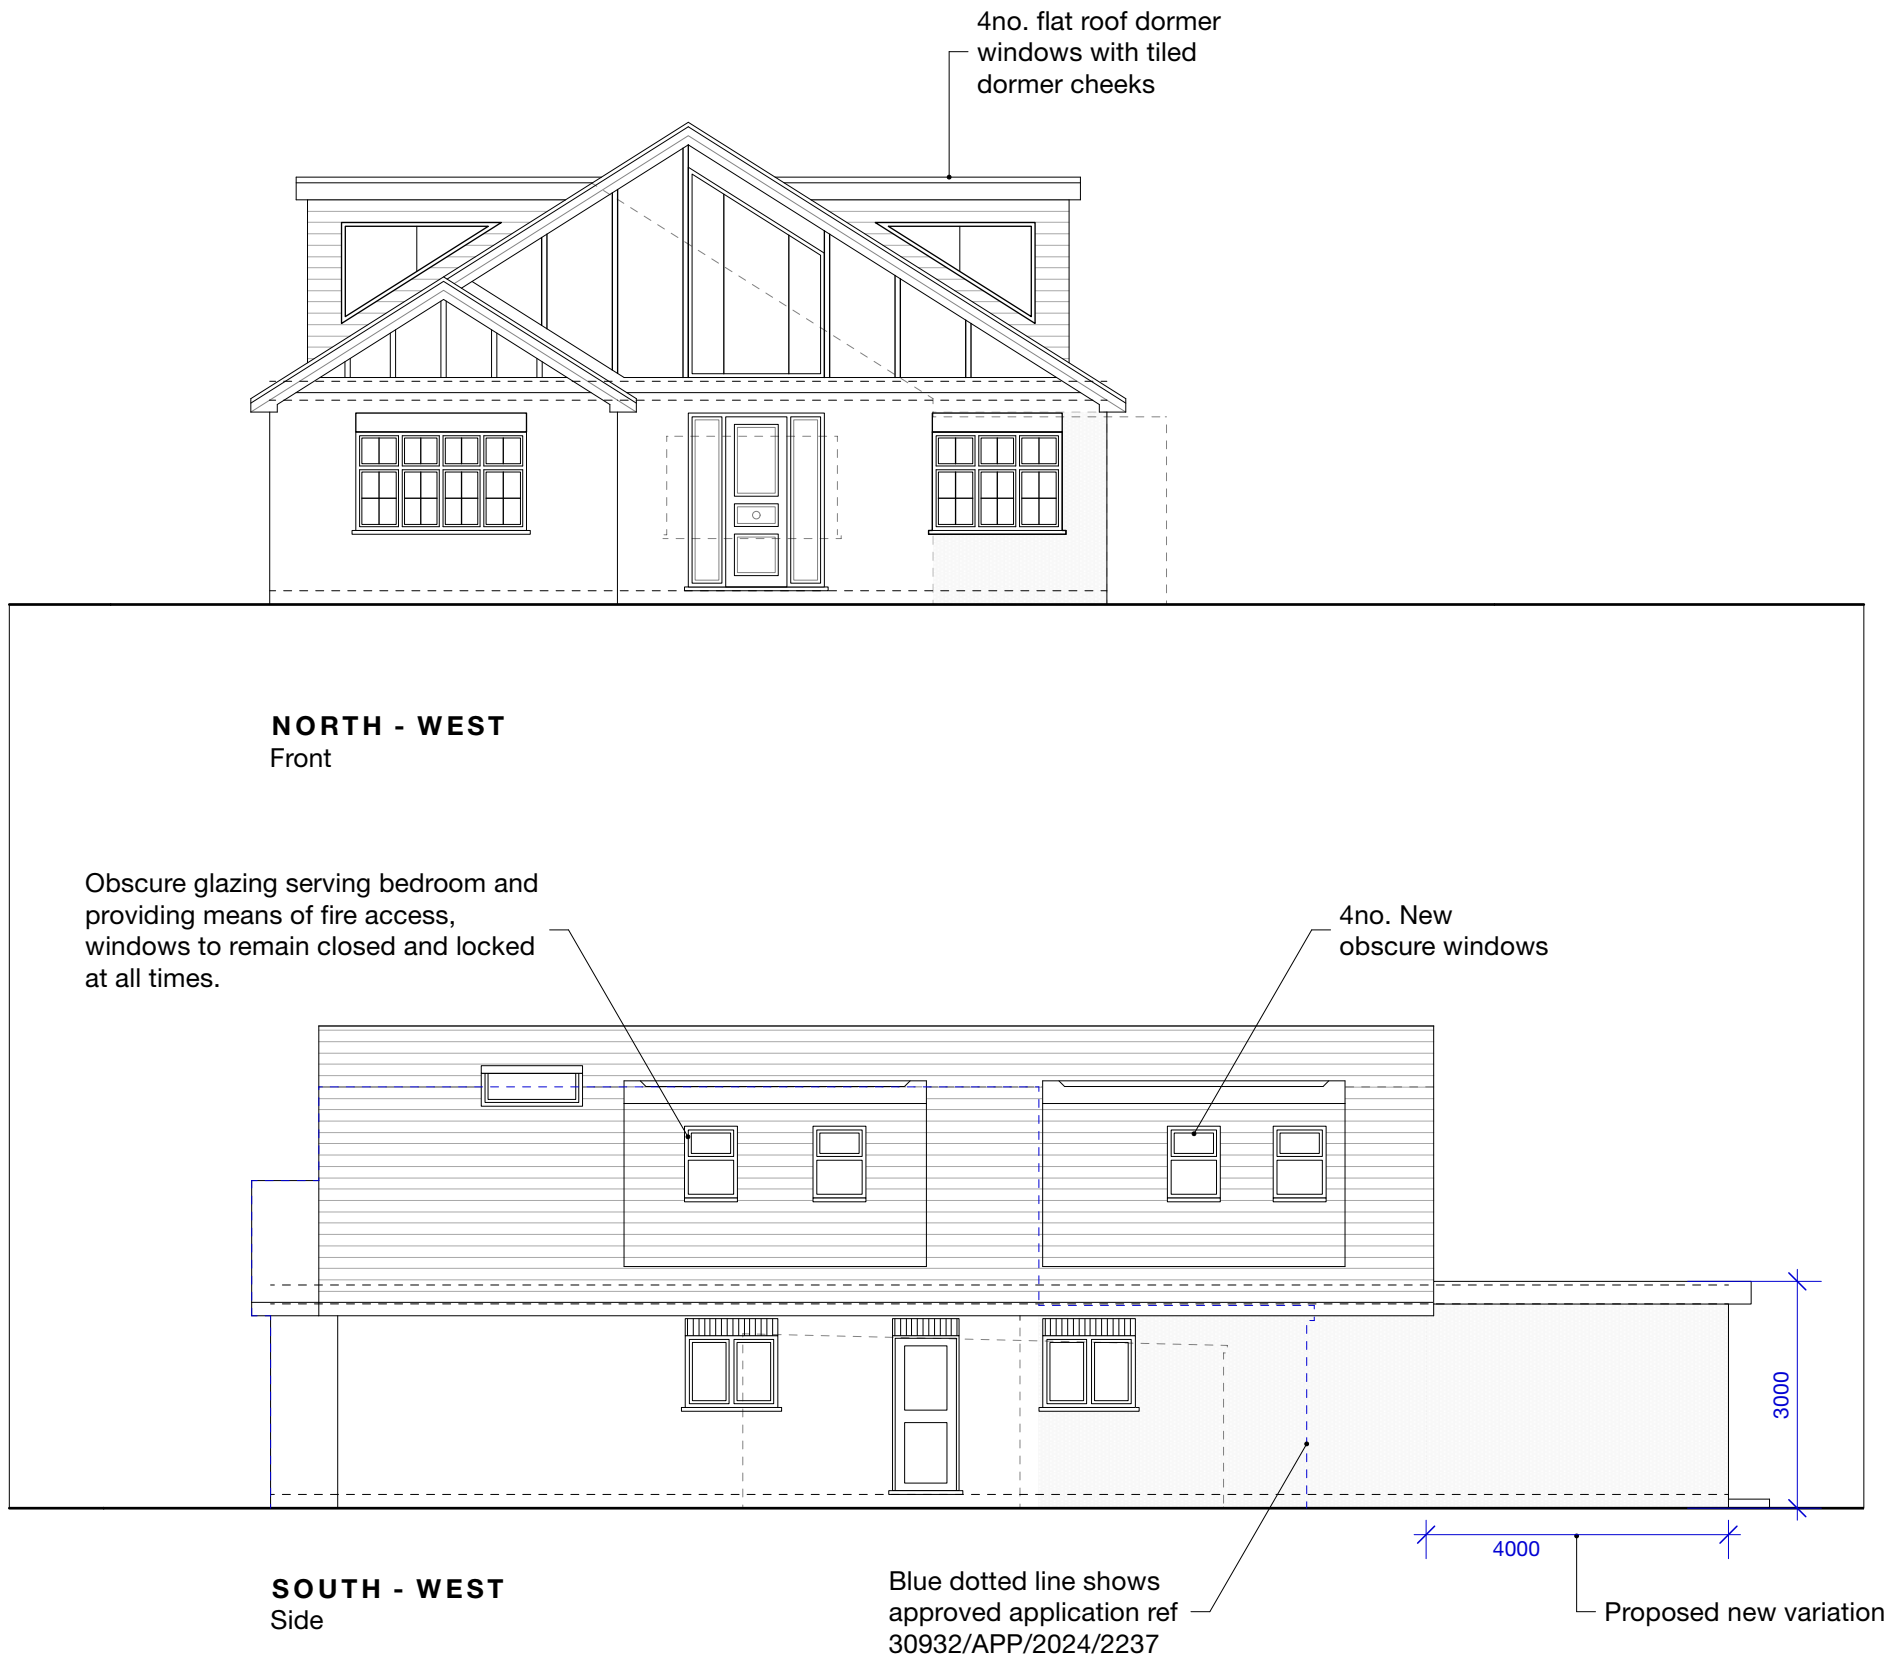

-	-	-	-	-
Revision notes				



VARIATION



client
Inderpreet Sachdeva

project
90 Halford Road, Uxbridge, UB10 8QA

drawing
PROPOSED ELEVATIONS


date May. 2025	scale 1:100 at A3	project no 2024.040
work stage 3	drawing no C25	revision -

www.masonwoodgroup.co.uk
gc@masonwoodgroup.co.uk
020 7118 5040

Notes

New work shown shaded in relation to approved application reference: 30932/APP/2025/54

Demolition generally shown dotted

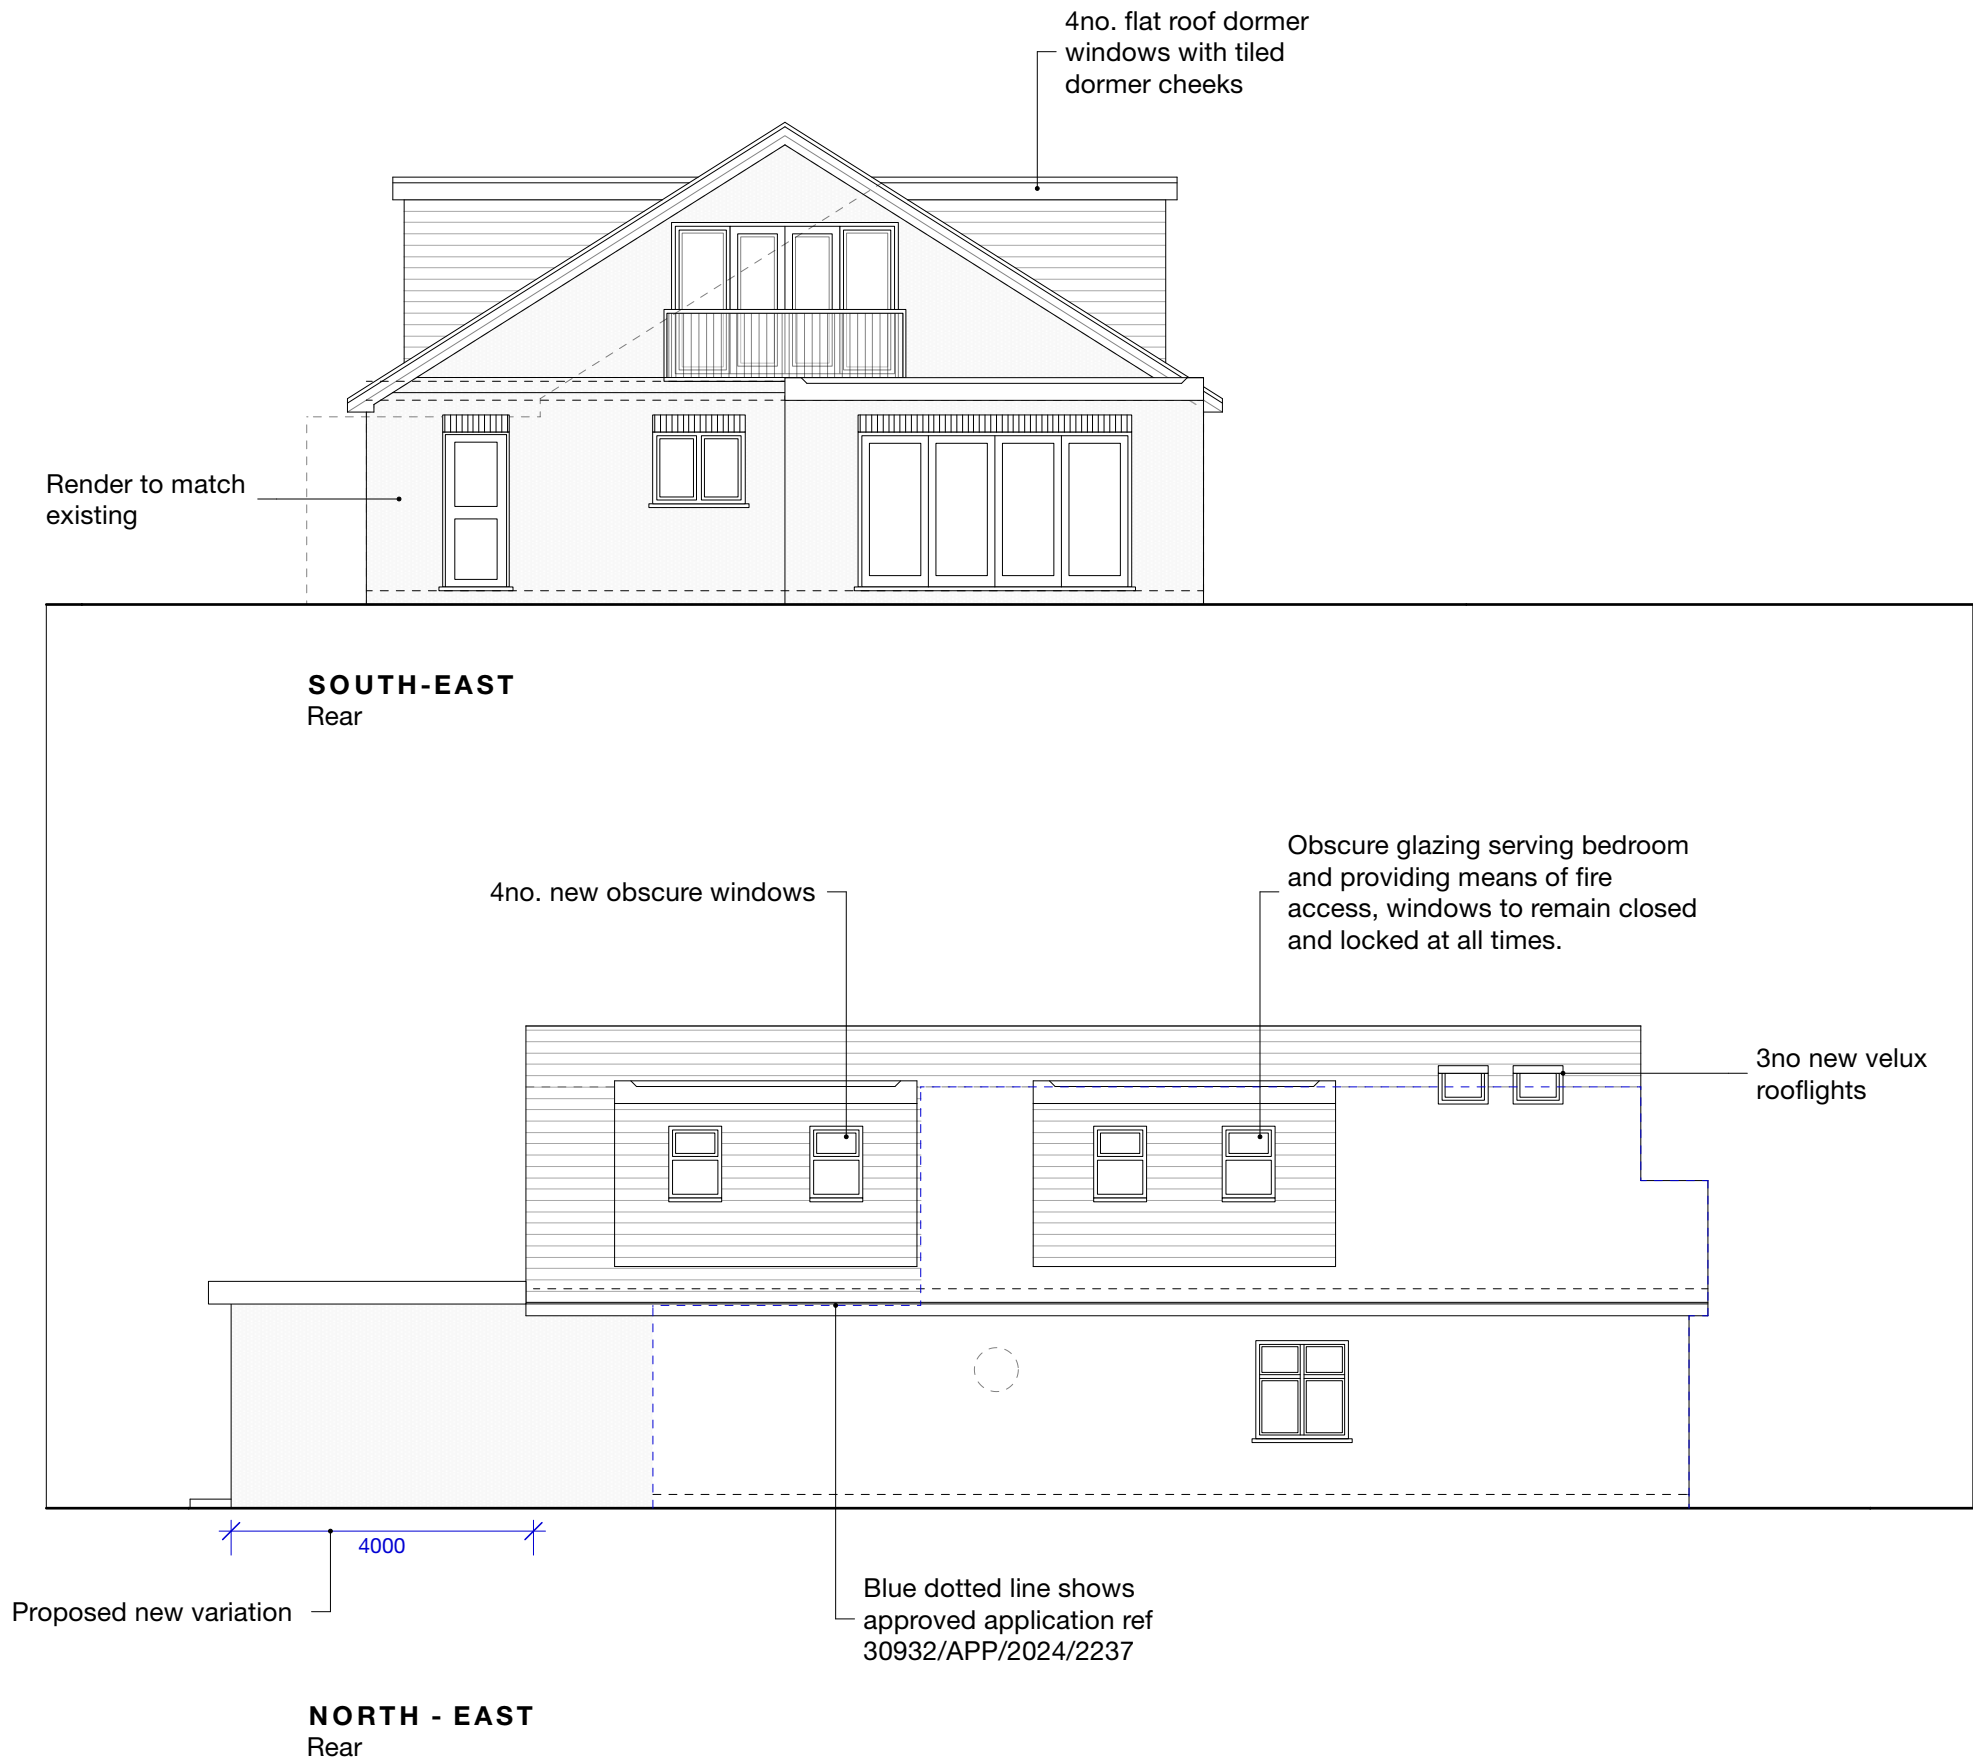

-	-	-	-	-
Revision notes				



VARIATION



client
Inderpreet Sachdeva

project
90 Halford Road, Uxbridge, UB10 8QA

drawing
PROPOSED ELEVATIONS

date May. 2025	scale 1:100 at A3	project no 2024.040
work stage 3	drawing no C26	revision -

www.masonwoodgroup.co.uk
gc@masonwoodgroup.co.uk
020 7118 5040