


Notes

©Crown Copyright and database rights 2024 OS Licence
no. AC0000849896

Site Area: 591.82m²



-	-	-	-	-
Revision notes				

 



**MASONWOOD
DESIGN**


www.masonwoodgroup.co.uk
gc@masonwoodgroup.co.uk
020 7118 5040

client
Inderpreet Sachdeva

project
90 Halford Road, Uxbridge, UB10 8QA

drawing
SITE LOCATION PLAN

date Aug. 2024	scale 1.1250 at A4	project no 2024.040
work stage 1	drawing no S01	revision -

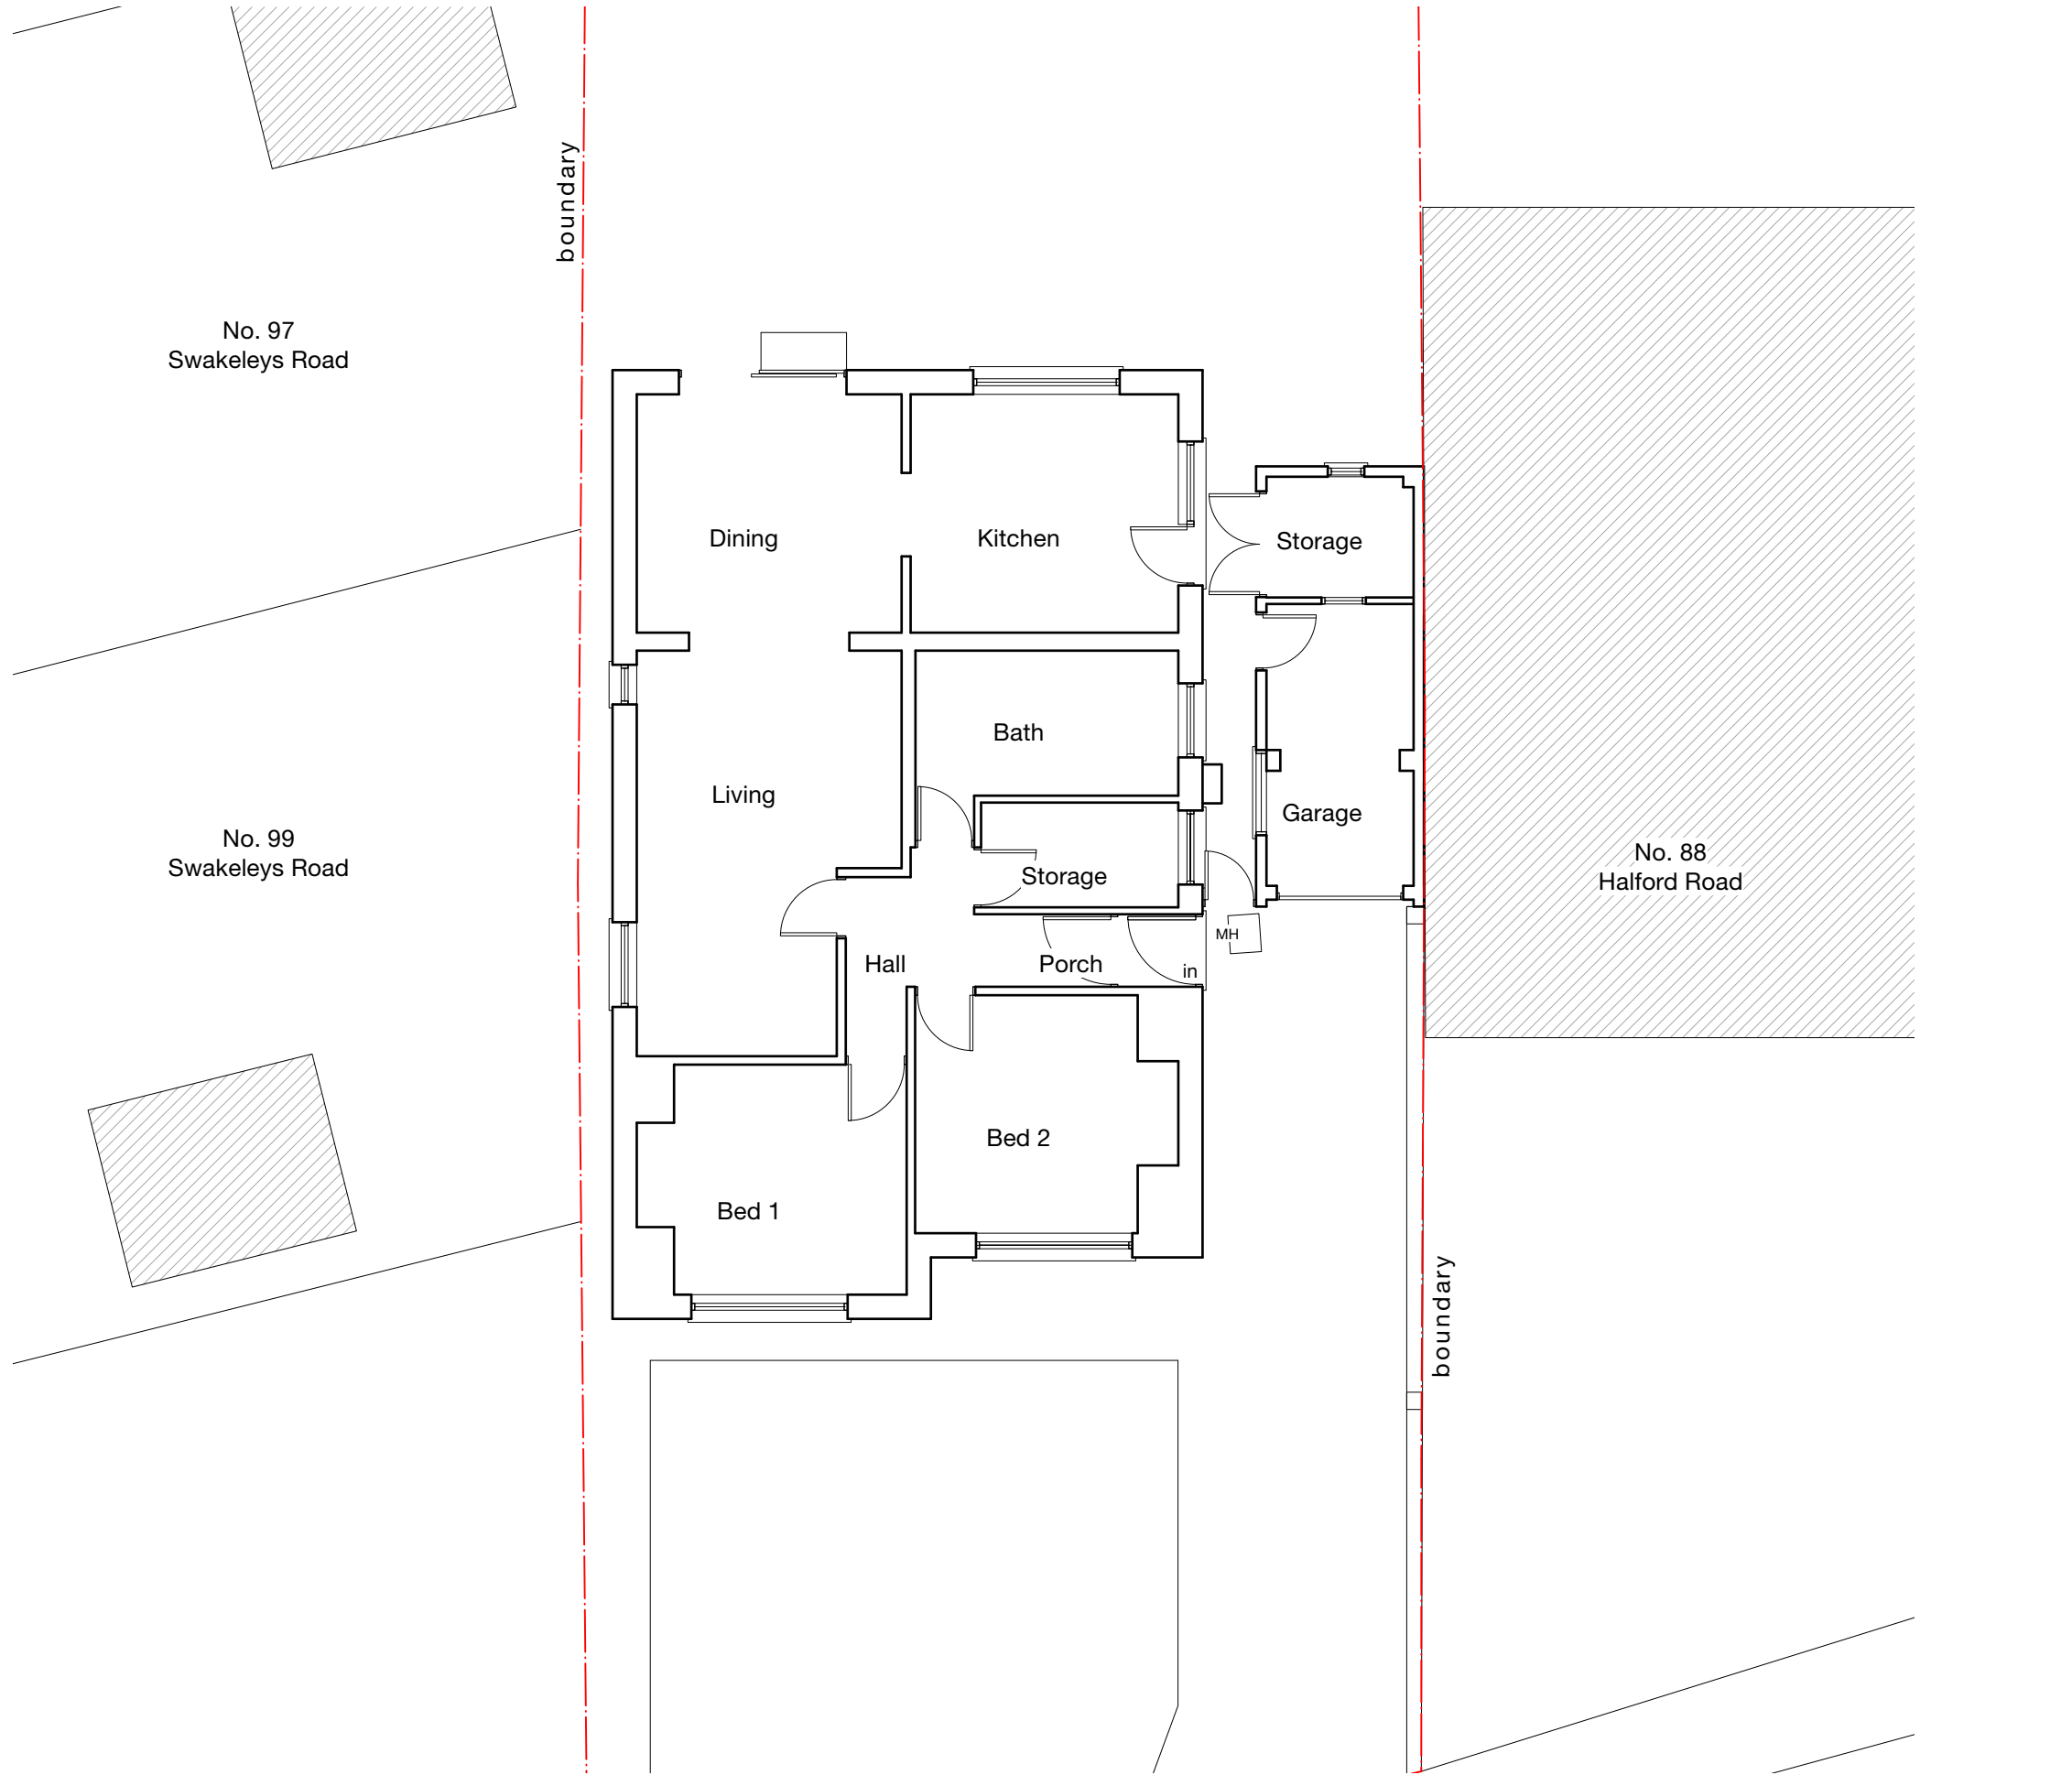

Notes

MH maonhole
C Cupboard

A	17/06/25	GC	Further information added
Revision notes			



www.masonwoodgroup.co.uk
gc@masonwoodgroup.co.uk
020 7118 5040


client
Inderpreet Sachdeva

project
90 Halford Road, Uxbridge, UB10 8QA

drawing
EXISTING GROUND FLOOR PLAN

date Aug. 2024	scale 1:100 at A3	project no 2024.040
work stage 1	drawing no S02	revision A

EXISTING

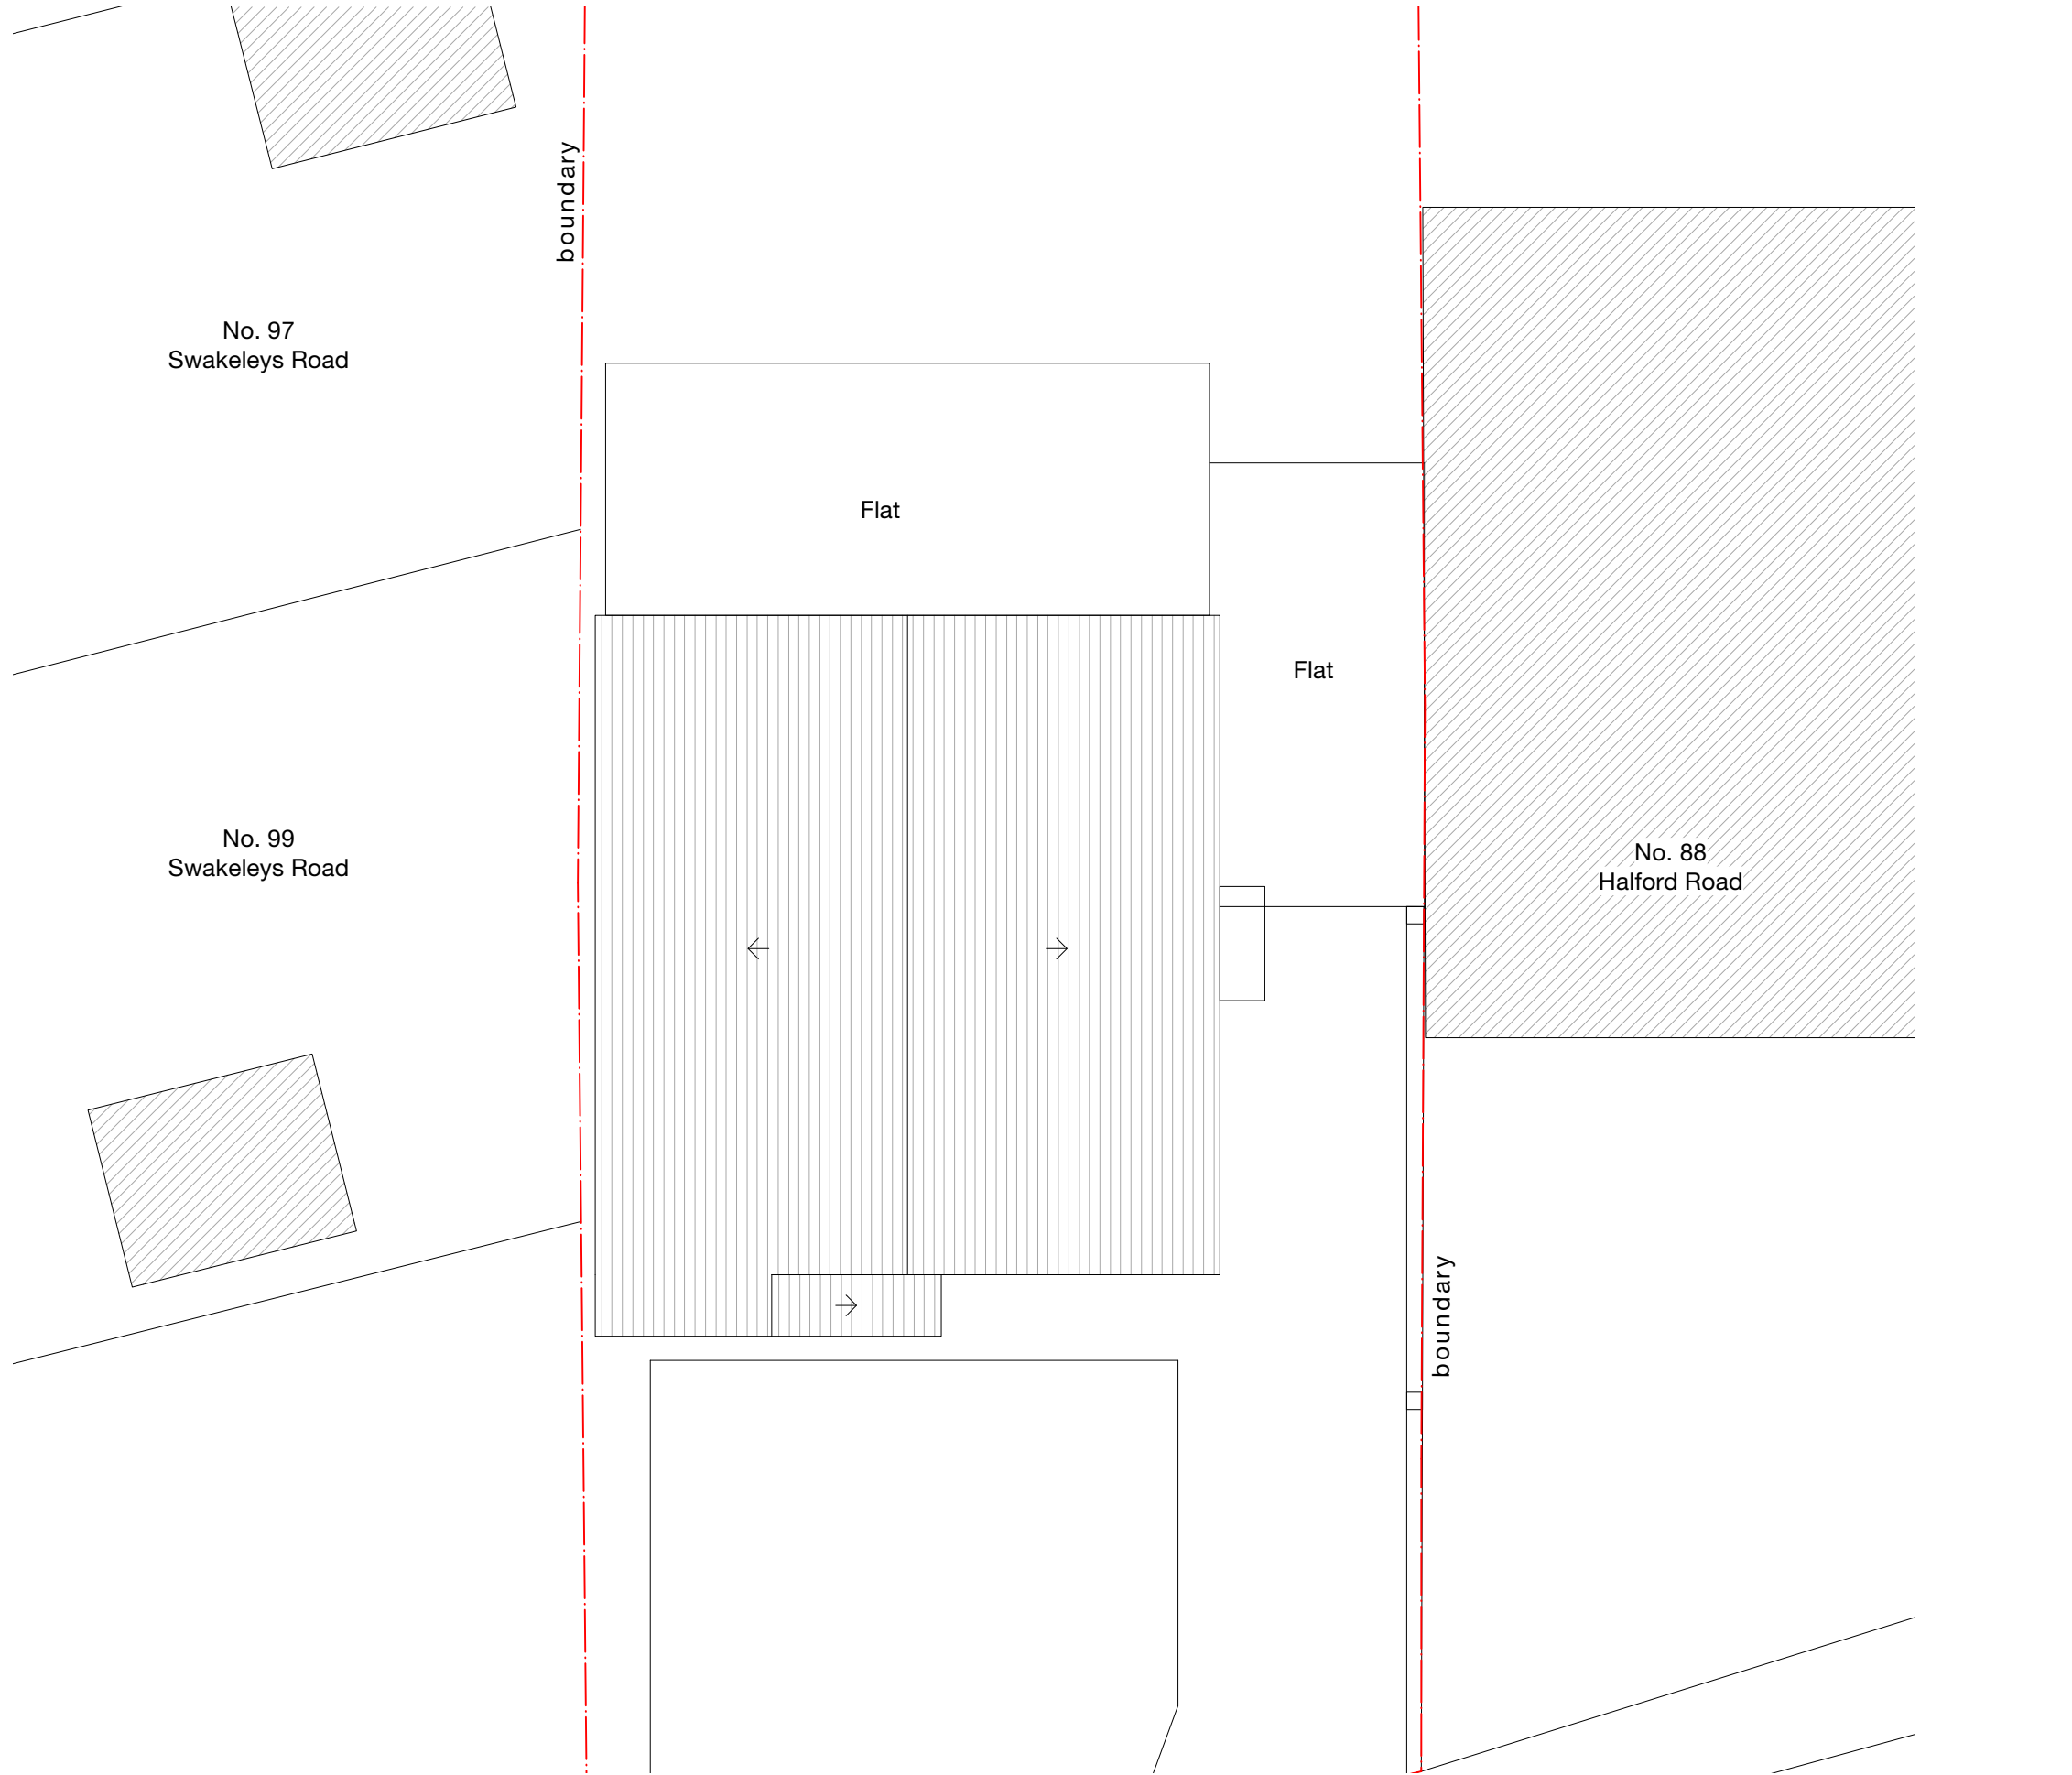

Notes

A	17/06/25	GC	Further information added
Revision notes			



MASONWOOD
DESIGN



www.masonwoodgroup.co.uk
gc@masonwoodgroup.co.uk
020 7118 5040

client	Inderpreet Sachdeva		
project	90 Halford Road, Uxbridge, UB10 8QA		
drawing	EXISTING ROOF PLAN		
date	Aug. 2024	scale	1:100 at A3
work stage	1	drawing no	S03
project no	2024.040	revision	A

EXISTING



Notes

 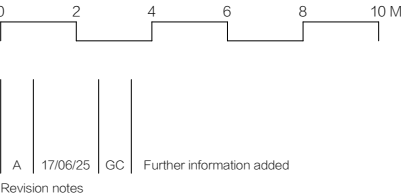

EXISTING



client
Inderpreet Sachdeva

project
90 Halford Road, Uxbridge, UB10 8QA

drawing
EXISTING SITE PLAN

date
Aug. 2024

work stage
1

scale
1:100 at A3

drawing no
S04


project no
2024.040

revision
A

www.masonwoodgroup.co.uk
gc@masonwoodgroup.co.uk
020 7118 5040



NORTH - WEST
Front

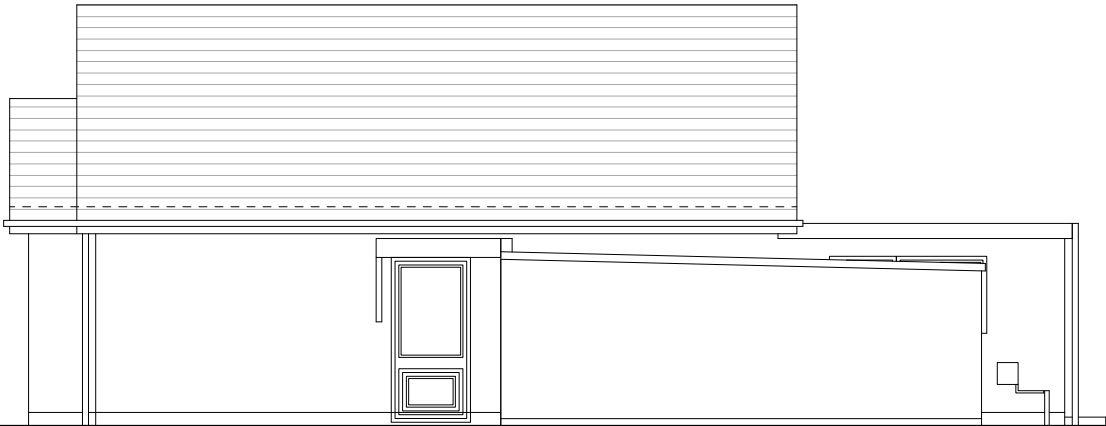

SOUTH - WEST
Side

A	17/06/25	GC	Further information added
Revision notes			




EXISTING



www.masonwoodgroup.co.uk
gc@masonwoodgroup.co.uk
020 7118 5040

client	Inderpreet Sachdeva		
project	90 Halford Road, Uxbridge, UB10 8QA		
drawing	EXISTING ELEVATIONS		
date	Aug. 2024	scale	1:100 at A3
work stage	1	drawing no	S05
project no	2024.040	revision	A

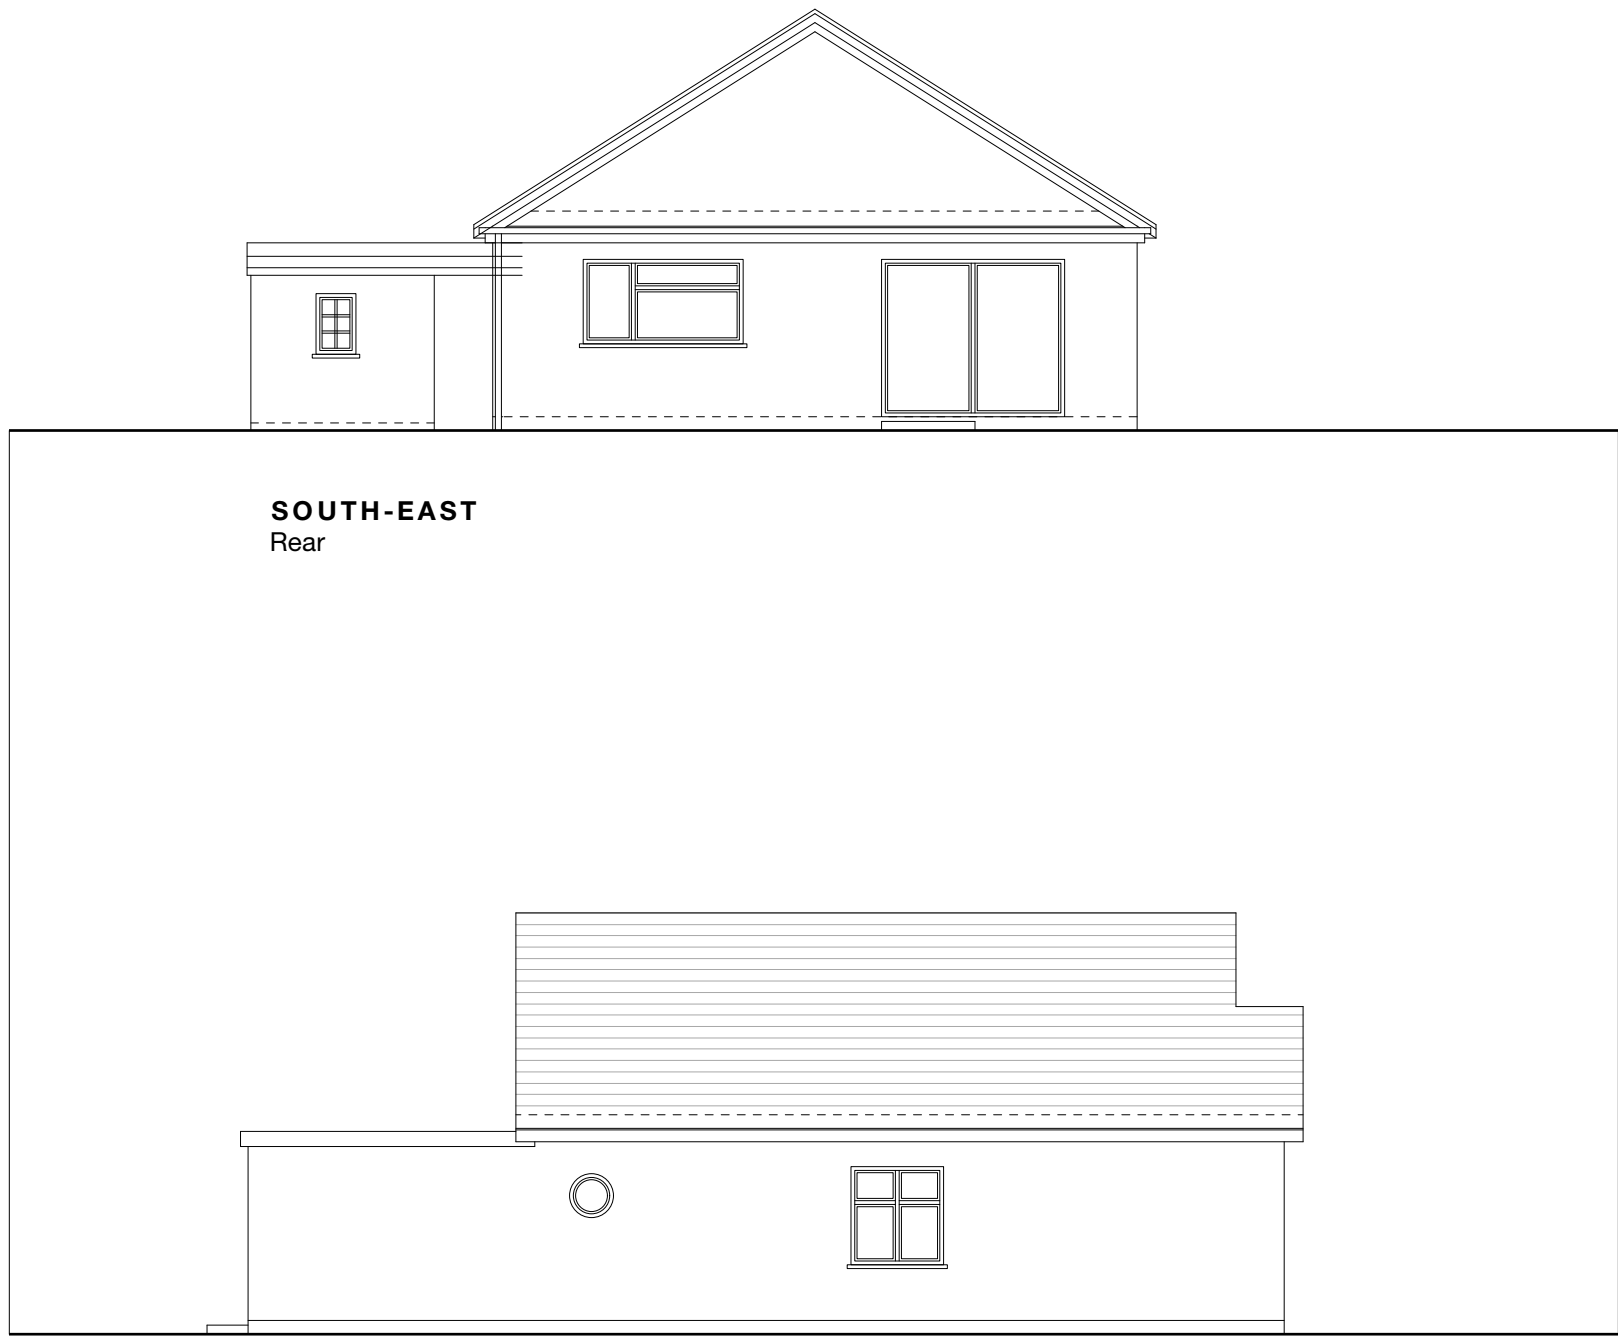

SOUTH-EAST
Rear

NORTH - EAST
Rear

A	17/06/25	GC	Further information added
Revision notes			



EXISTING



www.masonwoodgroup.co.uk
gc@masonwoodgroup.co.uk
020 7118 5040

client	Inderpreet Sachdeva		
project	90 Halford Road, Uxbridge, UB10 8QA		
drawing	EXISTING ELEVATIONS		
date	Aug. 2024	scale	1:100 at A3
work stage	1	drawing no	S06
project no	2024.040	revision	A