


Notes

©Crown Copyright and database rights 2024 OS Licence
no. AC0000849896

Site Area: 591.82m²



-	-	-	-	-
Revision notes				

 



**MASONWOOD
DESIGN**


www.masonwoodgroup.co.uk
gc@masonwoodgroup.co.uk
020 7118 5040

client
Inderpreet Sachdeva

project
90 Halford Road, Uxbridge, UB10 8QA

drawing
SITE LOCATION PLAN

date Aug. 2024	scale 1.1250 at A4	project no 2024.040
work stage 1	drawing no S01	revision -

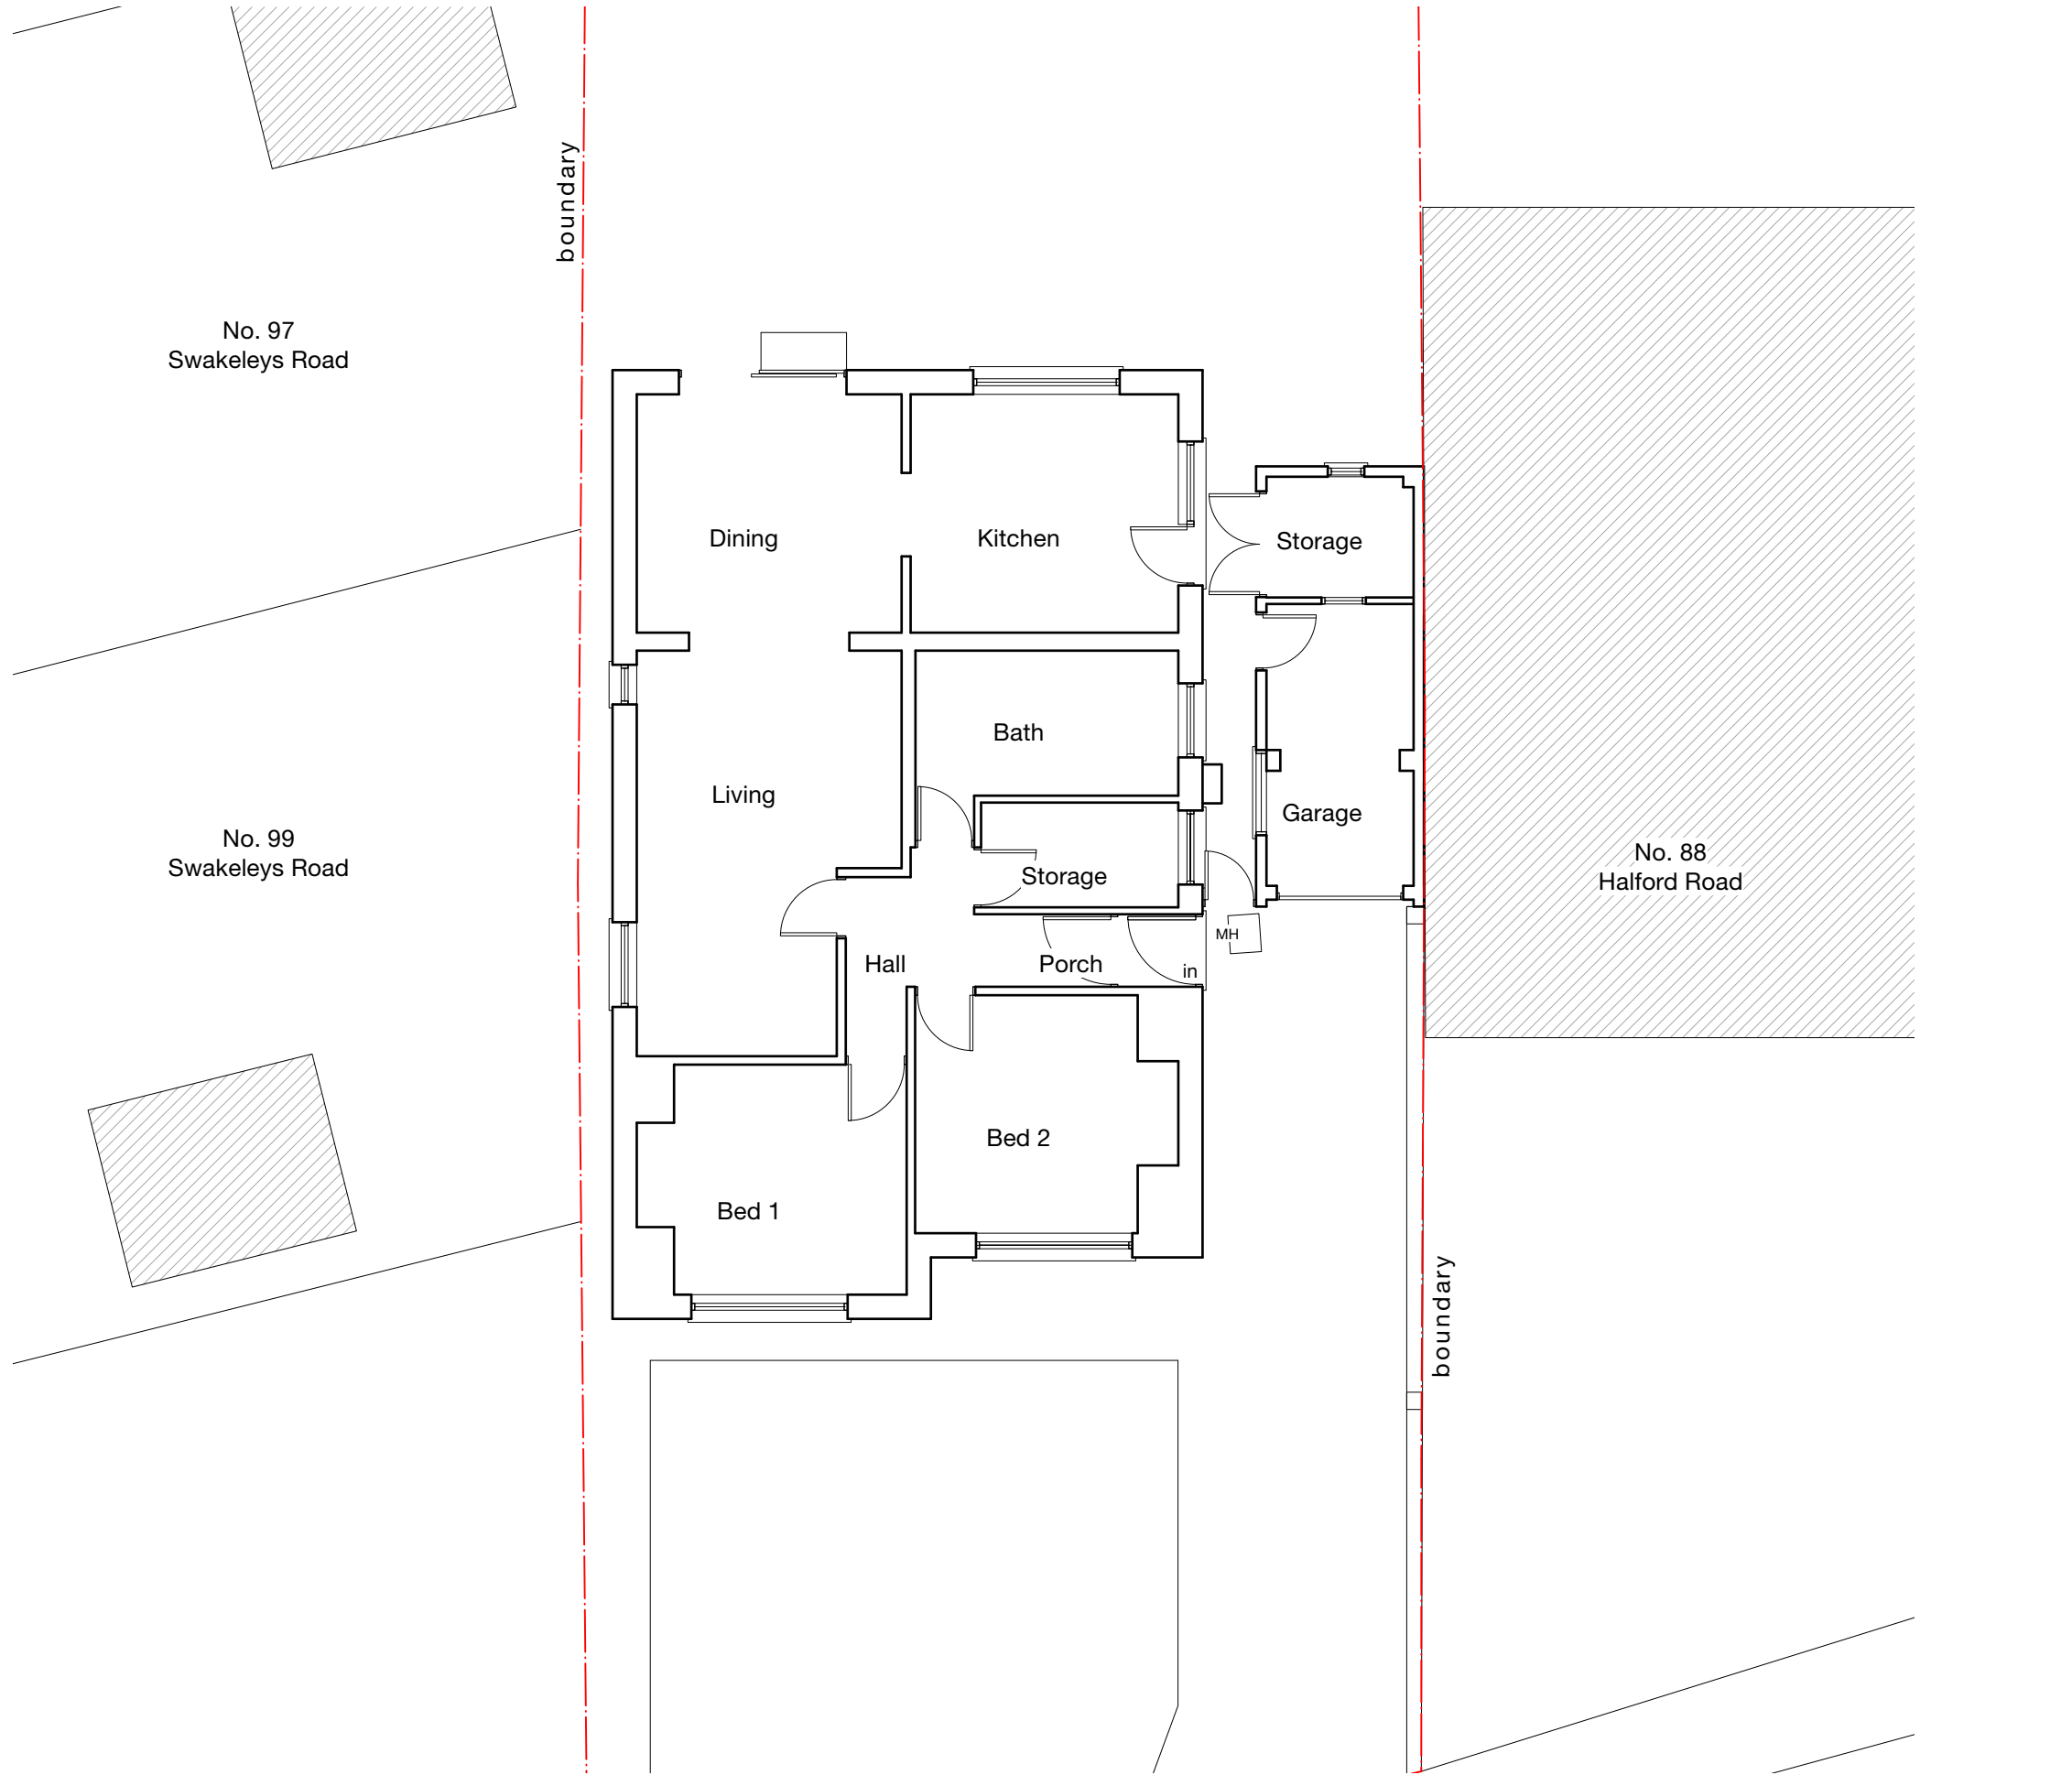

Notes

MH maonhole
C Cupboard


B	29/08/25	GC	Annotations amended
A	17/06/25	GC	Further information added
Revision notes			



www.masonwoodgroup.co.uk
gc@masonwoodgroup.co.uk
020 7118 5040

client
Inderpreet Sachdeva
project
90 Halford Road, Uxbridge, UB10 8QA
drawing
EXISTING GROUND FLOOR PLAN
date
Aug. 2024
work stage
1
scale
1:100 at A3
drawing no
S02
project no
2024.040
revision
B

PRE-EXISTING

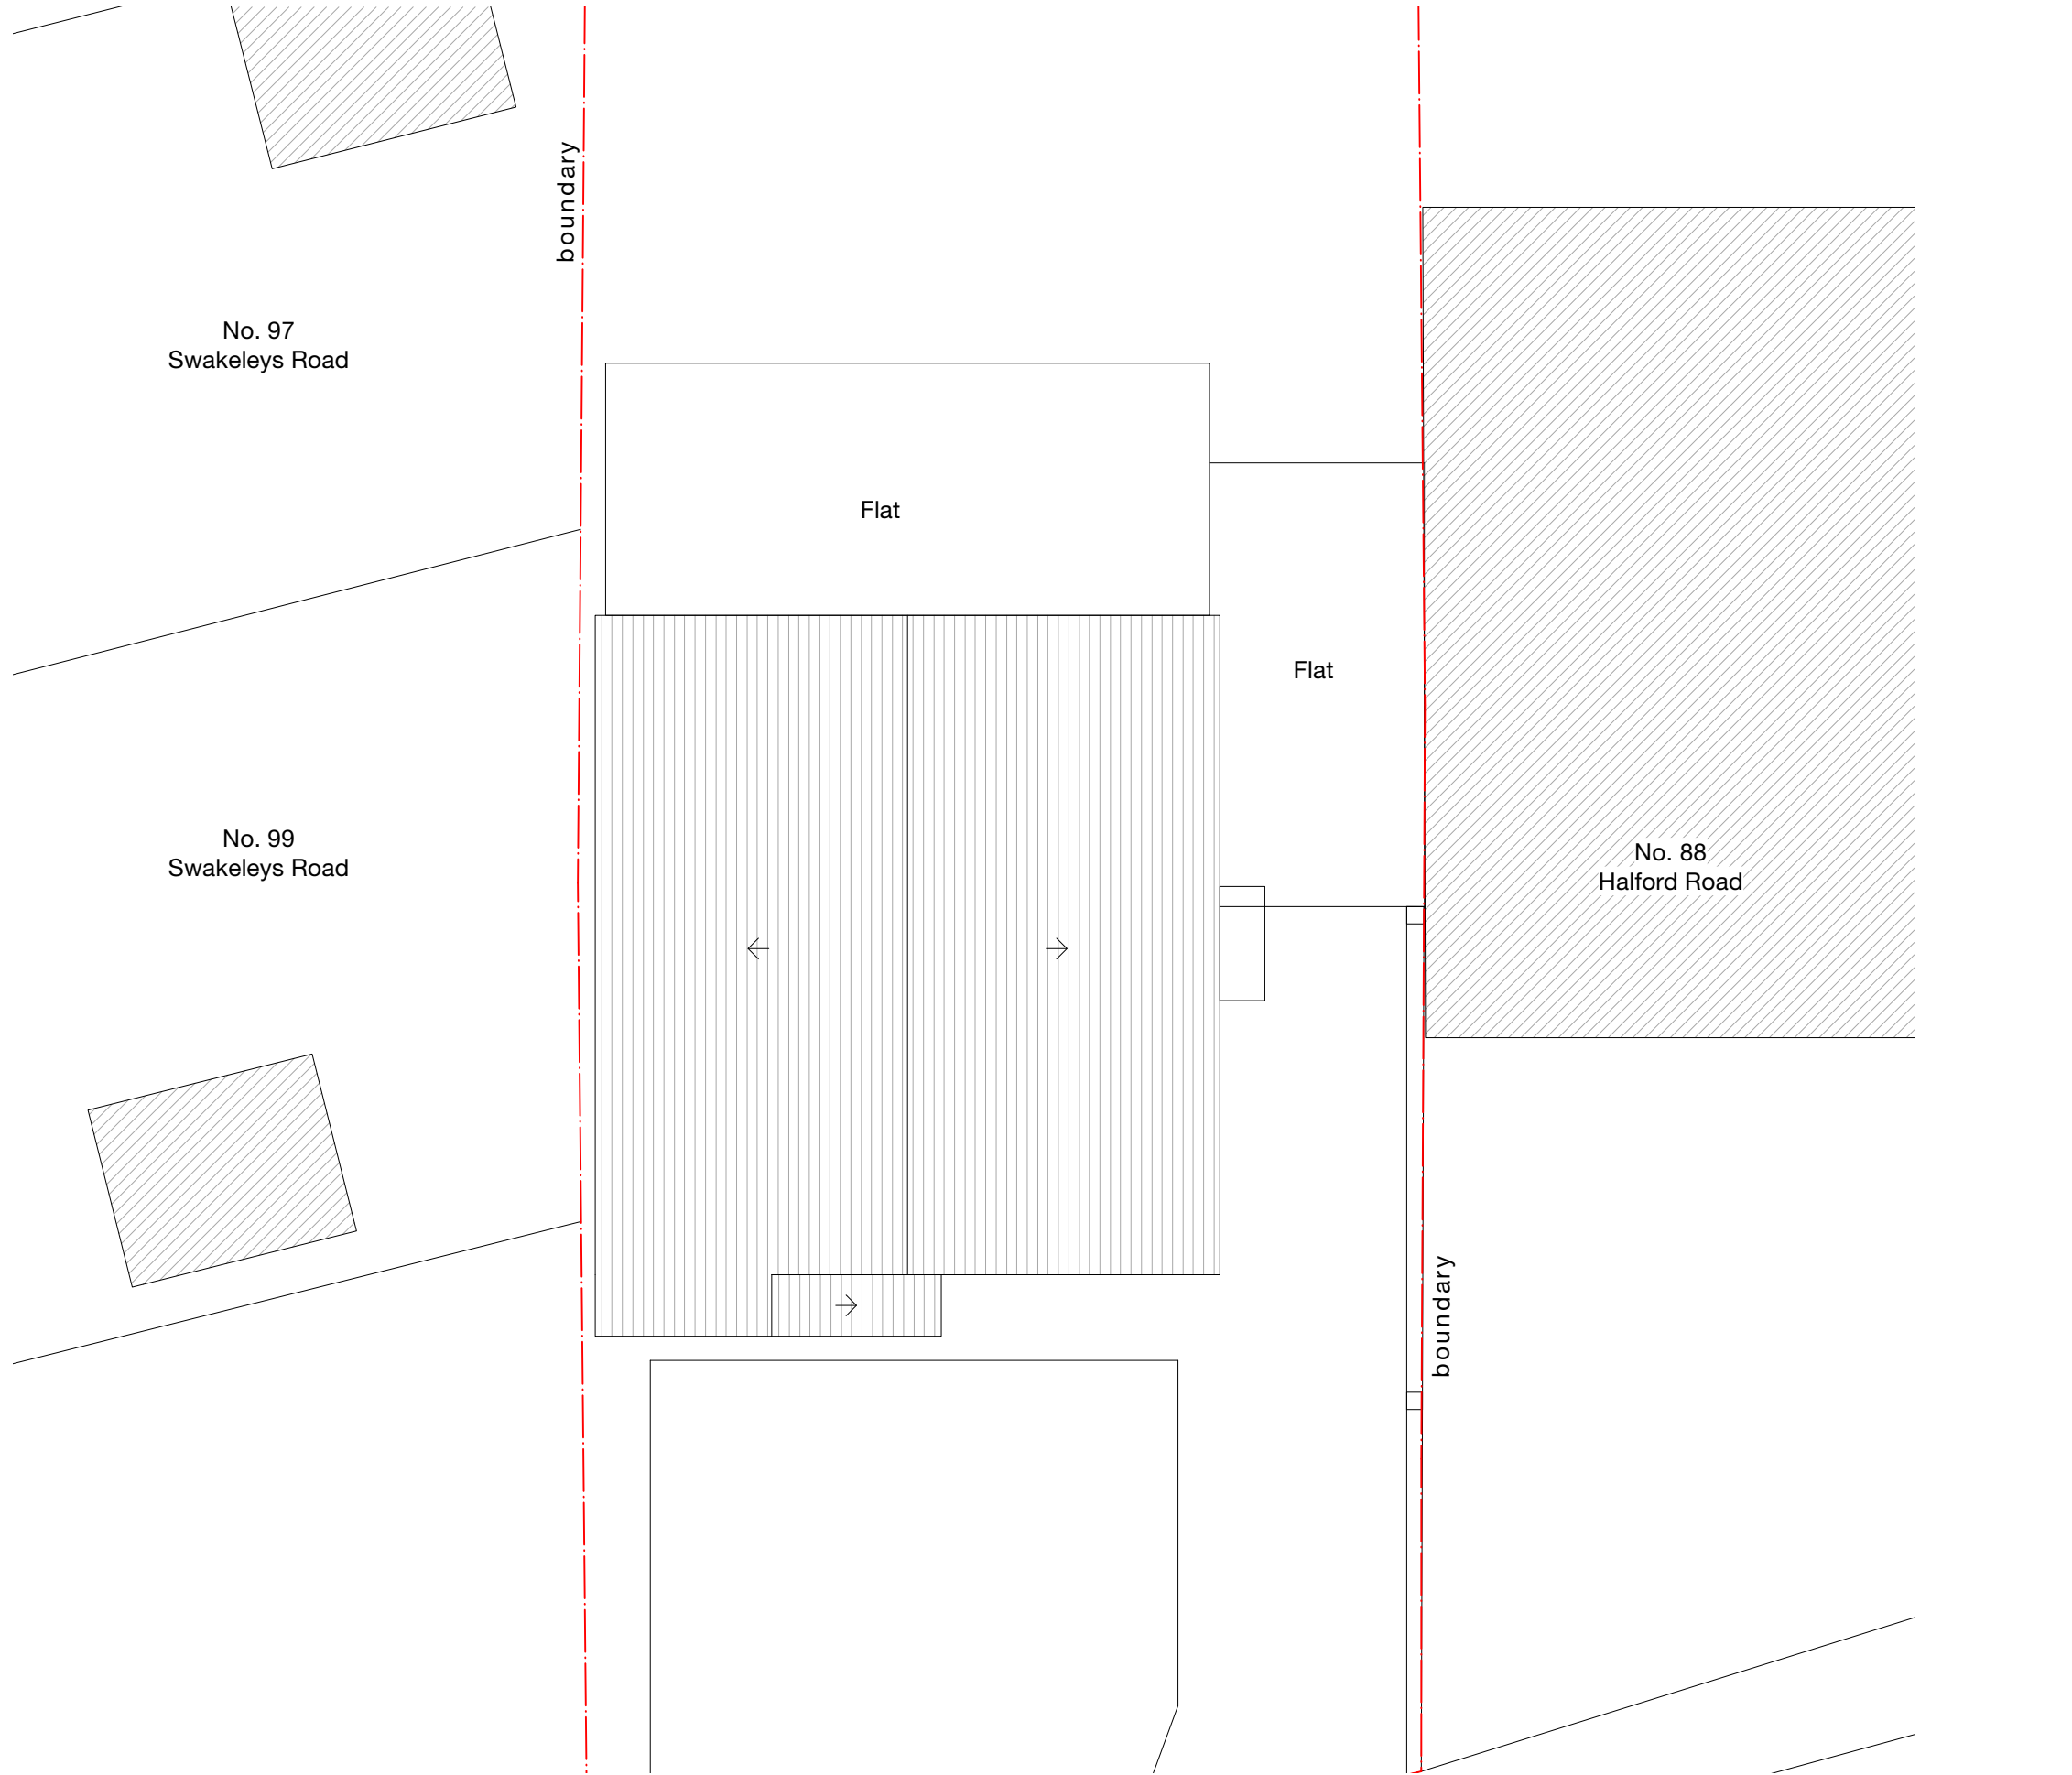

Notes

B	29/08/25	GC	Annotations amended
A	17/06/25	GC	Further information added
Revision notes			



www.masonwoodgroup.co.uk
gc@masonwoodgroup.co.uk
020 7118 5040

client
Inderpreet Sachdeva

project
90 Halford Road, Uxbridge, UB10 8QA

drawing
EXISTING ROOF PLAN

date Aug. 2024	scale 1:100 at A3	project no 2024.040
work stage 1	drawing no S03	revision B



PRE-EXISTING



Notes



B	29/08/25	GC	Annotations amended
A	17/06/25	GC	Further information added

Revision notes




www.masonwoodgroup.co.uk
gc@masonwoodgroup.co.uk
020 7118 5040

client
Inderpreet Sachdeva
project
90 Halford Road, Uxbridge, UB10 8QA
drawing
EXISTING SITE PLAN
date
Aug. 2024
work stage
1
scale
1:100 at A3
drawing no
S04
project no
2024.040
revision
B

PRE-EXISTING



NORTH - WEST
Front

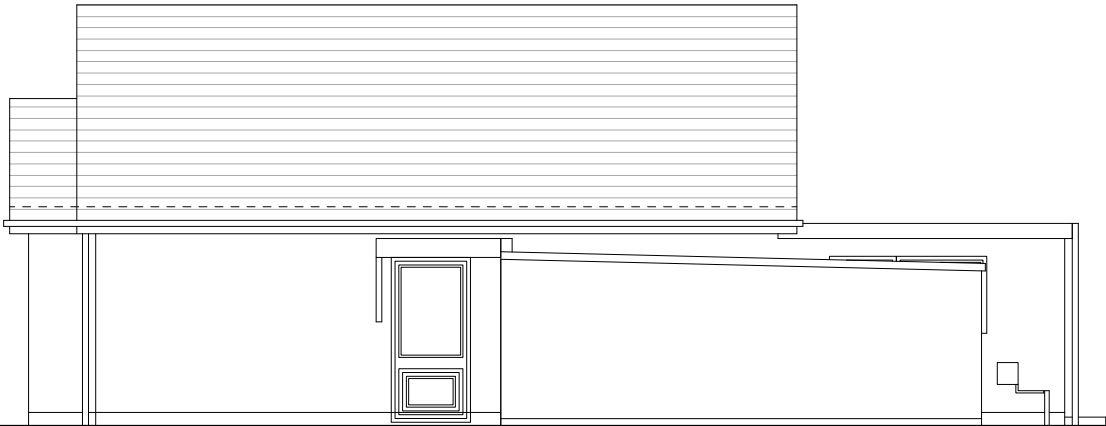

SOUTH - WEST
Side

B	29/08/25	GC	Annotations amended
A	17/06/25	GC	Further information added

Revision notes





MASONWOOD
DESIGN

www.masonwoodgroup.co.uk
gc@masonwoodgroup.co.uk
020 7118 5040


client
Inderpreet Sachdeva

project
90 Halford Road, Uxbridge, UB10 8QA

drawing
EXISTING ELEVATIONS

date Aug. 2024	scale 1.100 at A3	project no 2024.040
work stage 1	drawing no S05	revision B

PRE - EXISTING

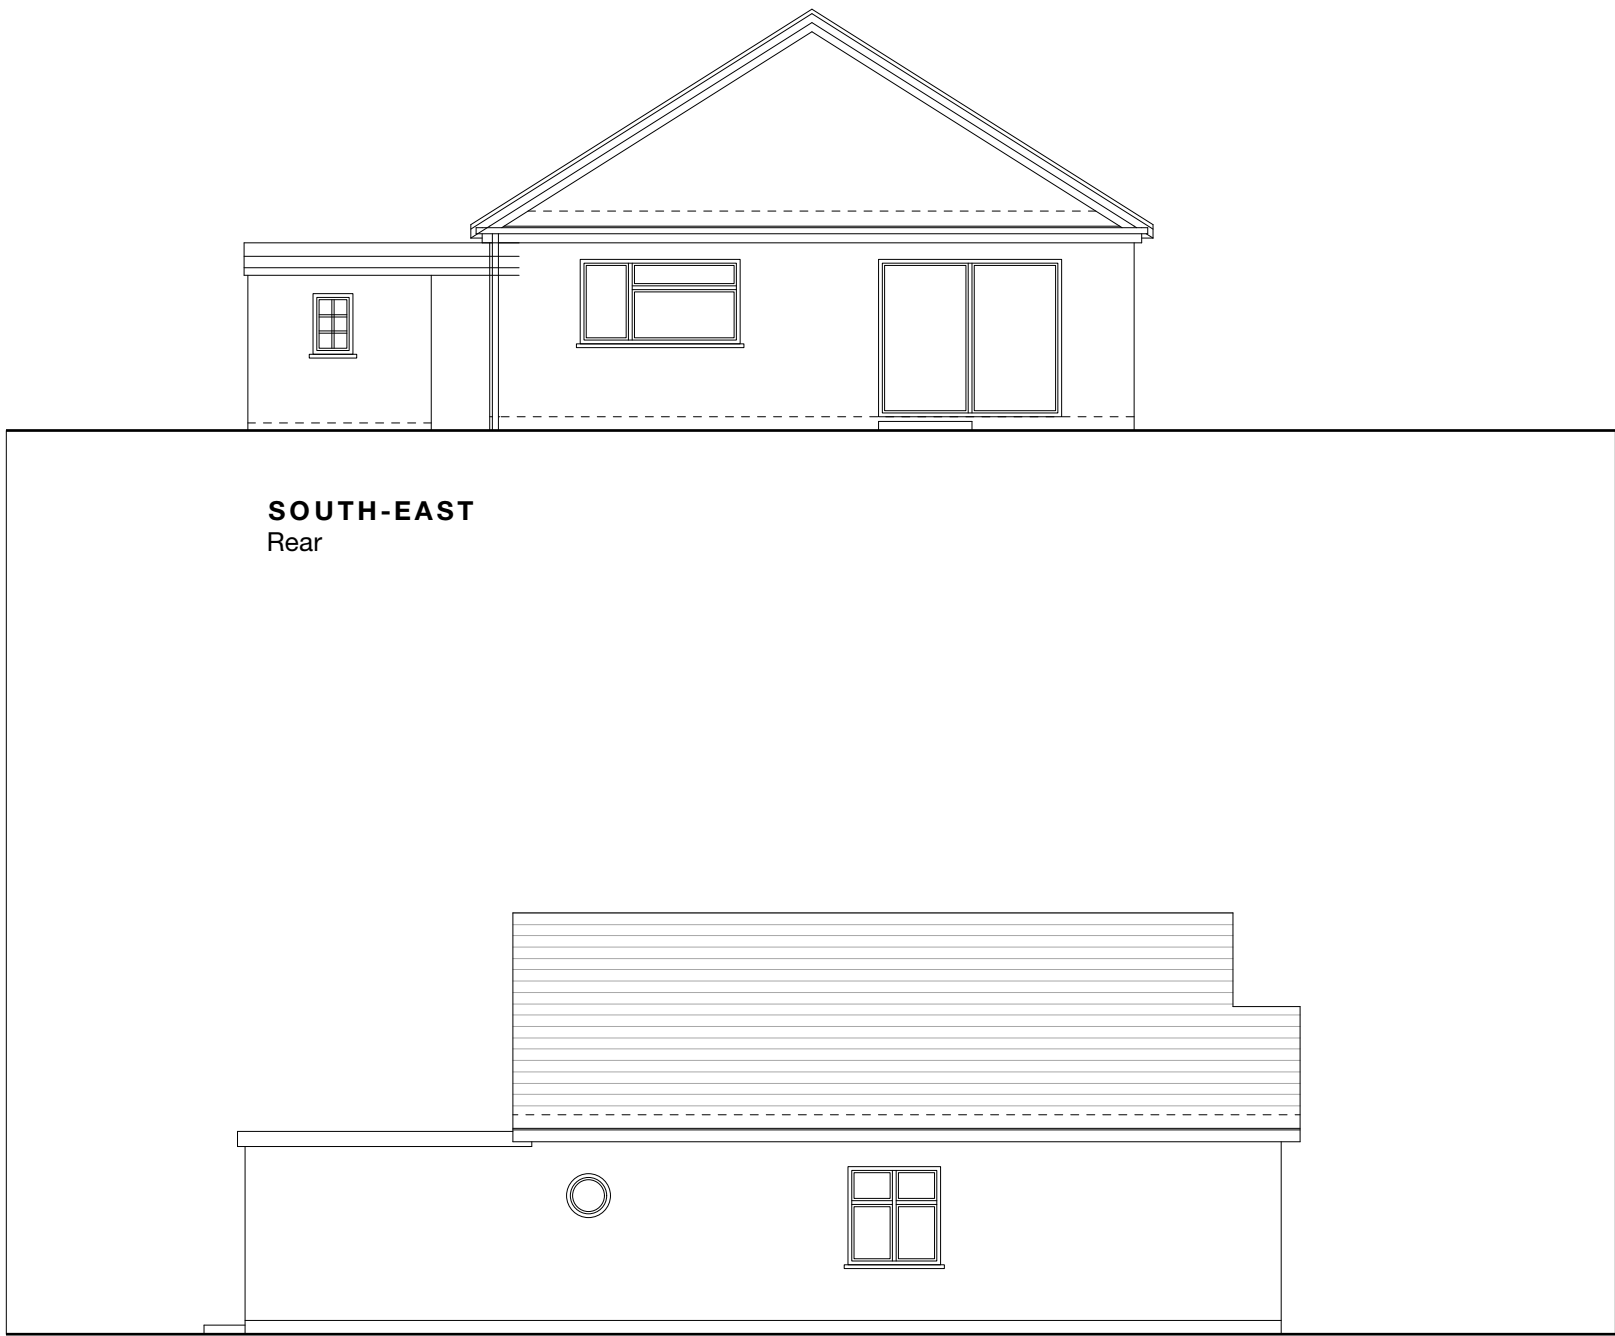

SOUTH-EAST
Rear

NORTH - EAST
Rear

B	29/08/25	GC	Annotations amended
A	17/06/25	GC	Further information added
Revision notes			





client
Inderpreet Sachdeva

project
90 Halford Road, Uxbridge, UB10 8QA

drawing
EXISTING ELEVATIONS

date Aug. 2024	scale 1:100 at A3	project no 2024.040
work stage 1	drawing no S06	revision B

www.masonwoodgroup.co.uk
gc@masonwoodgroup.co.uk
020 7118 5040

PRE - EXISTING