

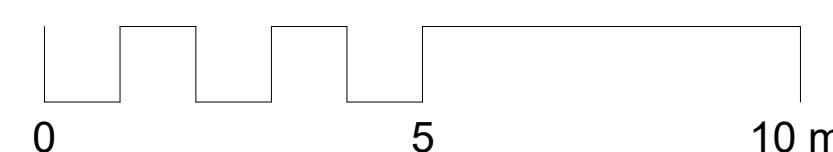


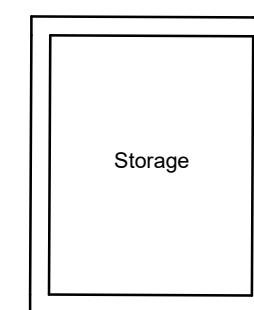

1 Location Plan_

1 : 1250

 

2 Site Plan_




1 : 500

3 00_Ground_Existing_

1 : 100





4 00_Ground_Proposed_

1 : 100

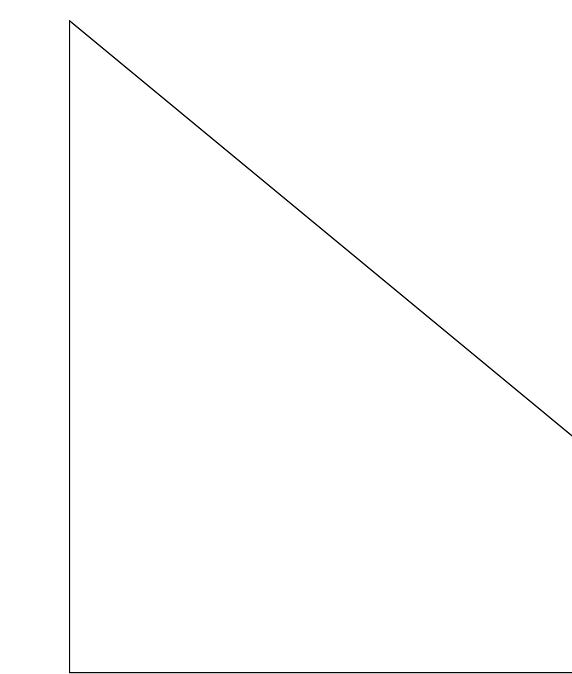 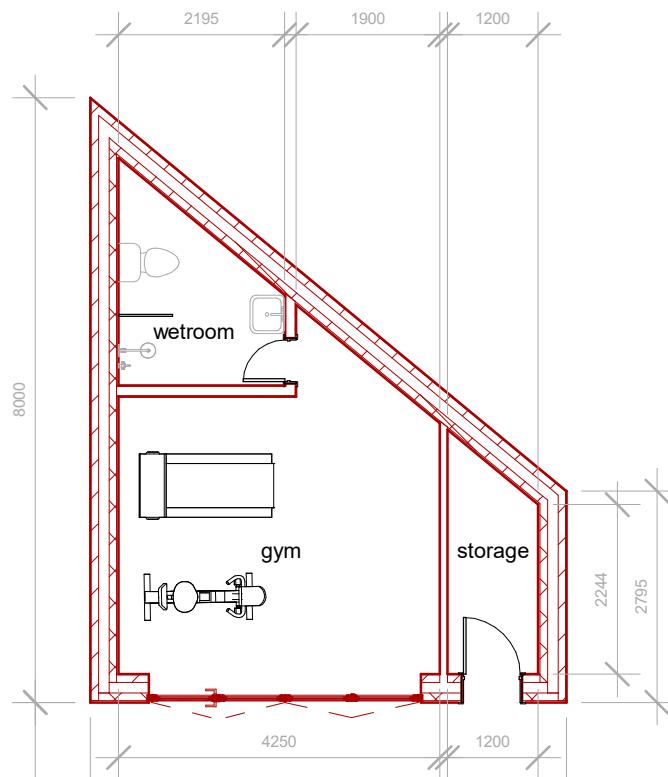

NOTE

This drawing must not be reissued, loaned or copied without the written consent of Consilio Town Planning Ltd. (the originator). All errors, omissions, discrepancies should be reported to the originator immediately. All dimensions to be checked before site fabrication by the contractor, his sub-contractor or supplier. Do not scale plans - use figure or grid dimensions where given. Any deviation from the drawing to be reported to the originator immediately. The Principal Contractor shall carry out a risk assessment of the proposed work and liaise with the principal designer before works commence if there is any doubt as to being able to complete the project in a safe manner compliant with the Construction Design and Management Regulations 2015. All works to comply with the relevant British Standards, Codes of Practice and the Building Regulations.

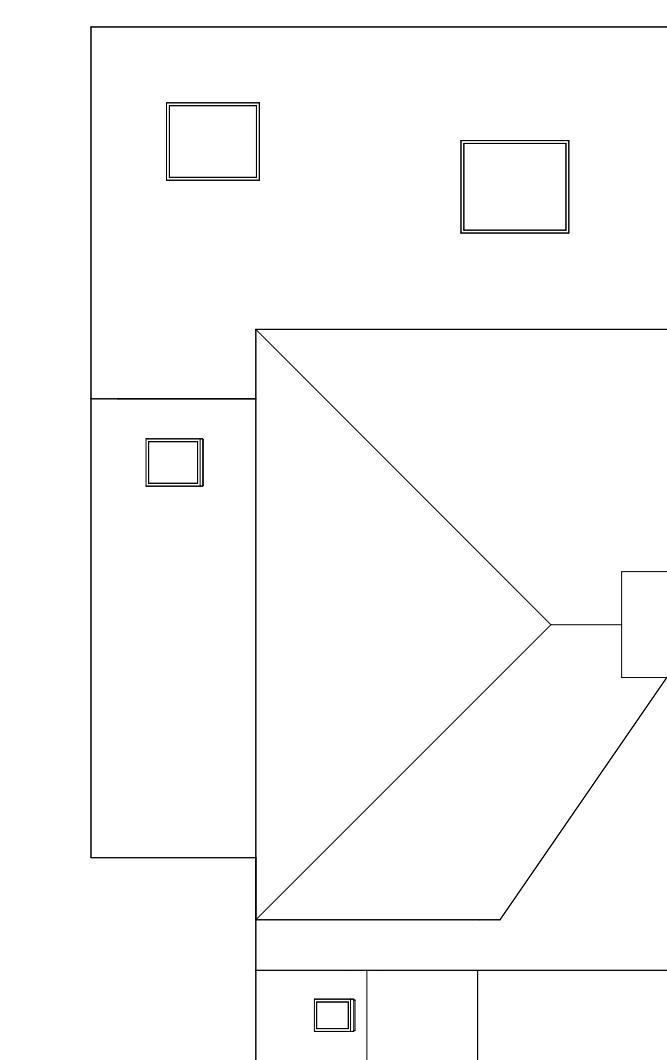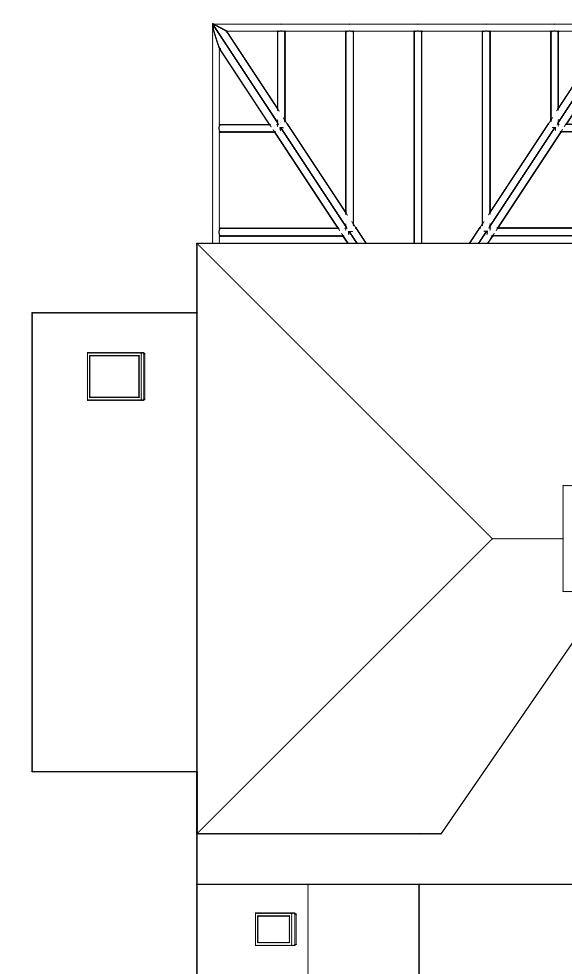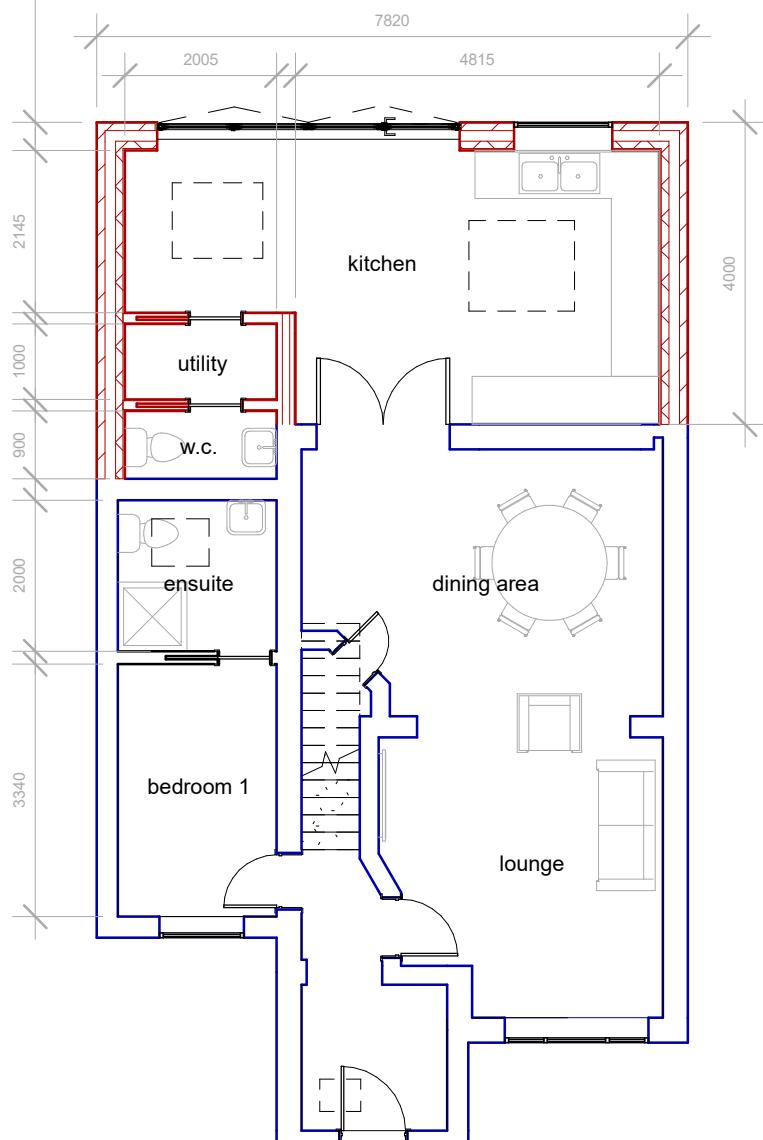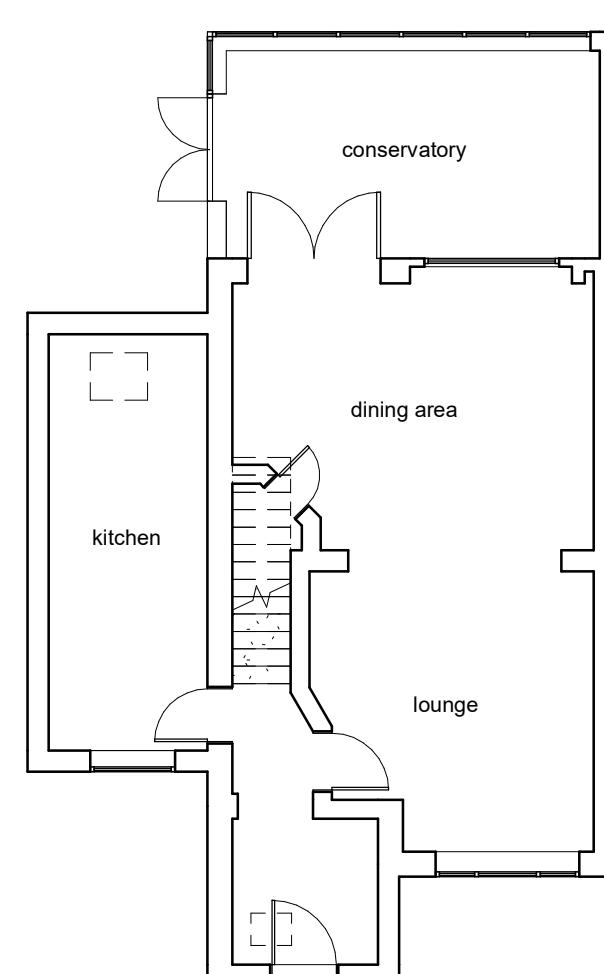

Consilio



TELEPHONE
01494932288

EMAIL
INFO@CONSILIOTOWNPLANNING.CO.UK

WEB
WWW.CONSILIOGROUP.CO.UK

CONSILIO TOWN PLANNING LTD.

2L, ARGYLE HOUSE
76 JOEL STREET
NORTHWOOD
HA6 1LL

CLIENT
MR & MRS PATEL

ADDRESS
77 GLISSON ROAD,
UXBRIDGE, UB10 0HL

TITLE
SINGLE STOREY REAR EXTENSION
AND PROPOSED OUTBUILDING


SCALE 1:100 @A1

DATE APR 2025

DRAWN HK

CHECKED HM

JOB NO.7725 DRAWING NO. 001.2 REV:
7725-CTP-Z3-S-G200-PL-00-P02

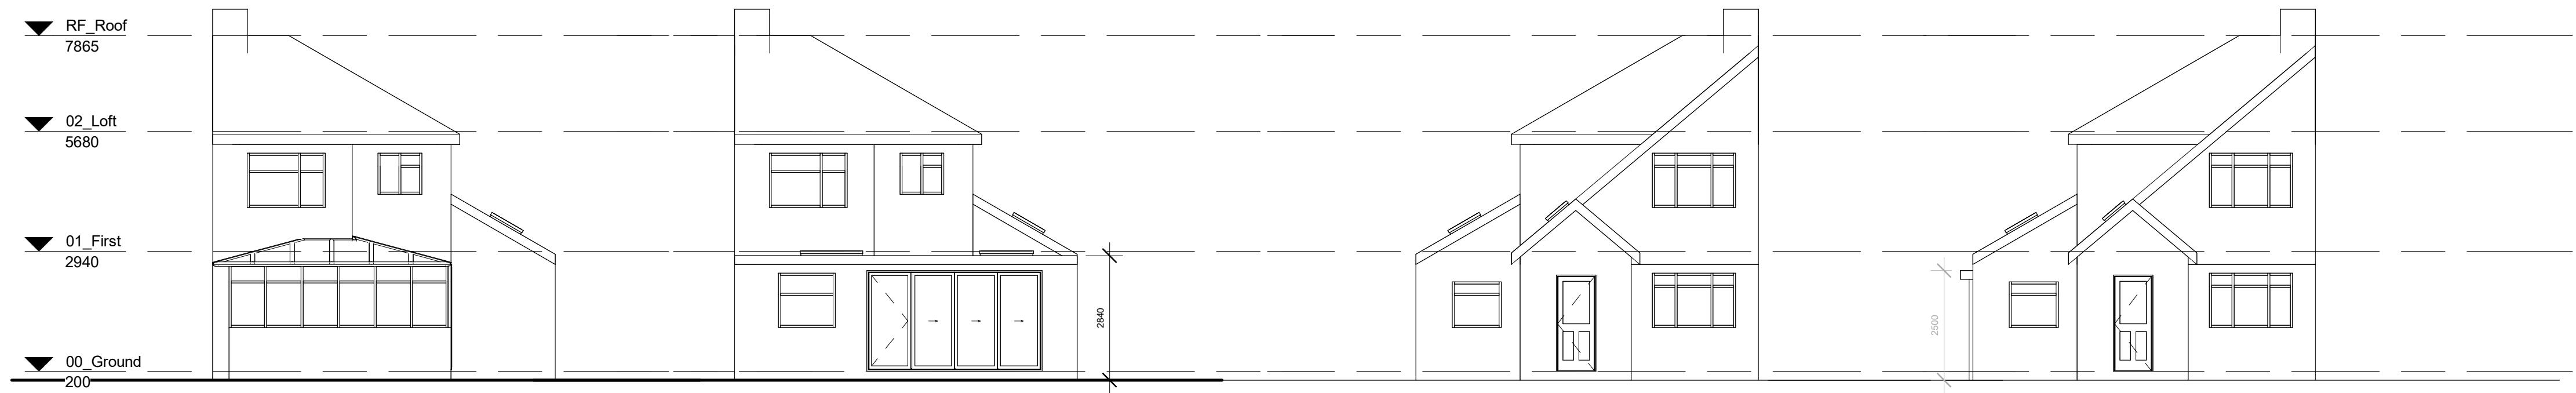


7 West_Existing_Rear
1 : 100


8 West_Proposed_Rear
1 : 100

9 East_Existing_
1 : 100

10 East_Proposed_
1 : 100

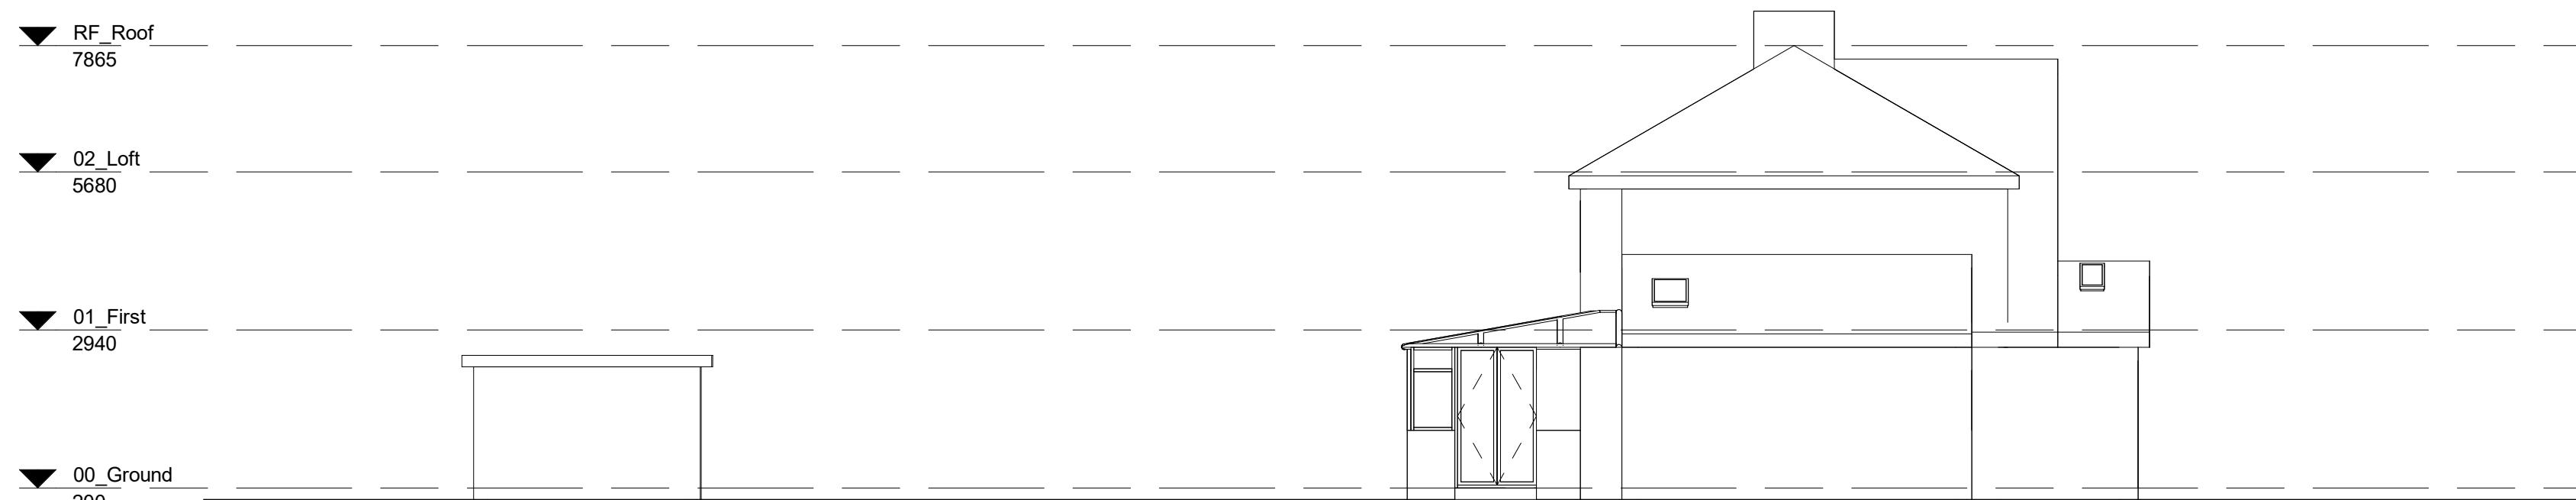

11 South_Existing_
1 : 100

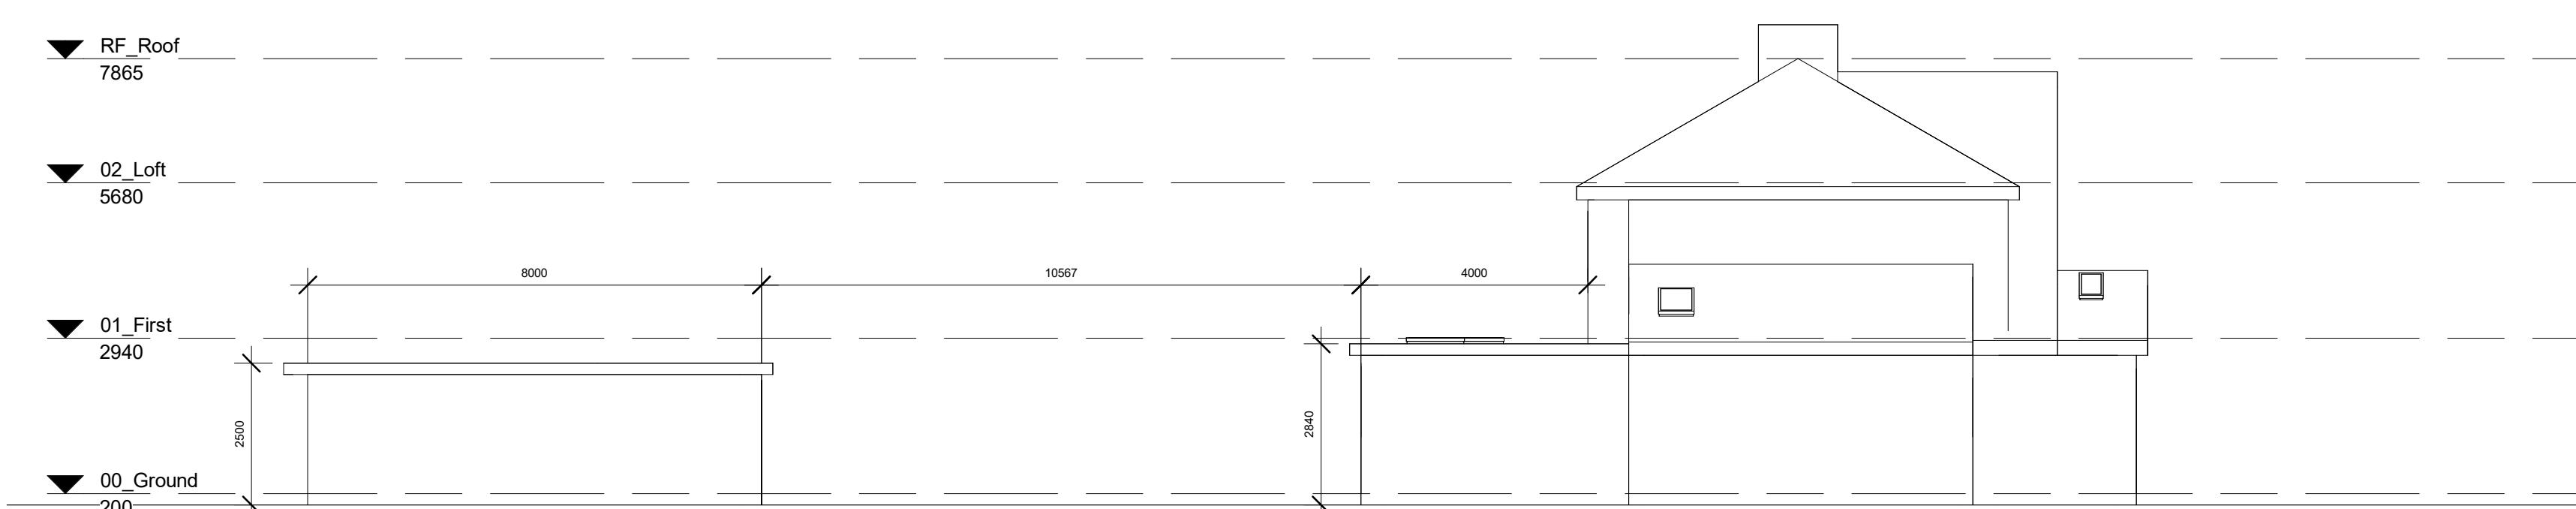

12 South_Proposed_
1 : 100

0	5	10 m
<p>NOTE This drawing must not be reissued, loaned or copied without the written consent of Consilio Town Planning Ltd. (the originator). All errors, omissions, discrepancies should be reported to the originator immediately. All dimensions to be checked before site fabrication by the contractor, his sub-contractor or supplier. Do not scale plans - use figure or grid dimensions where given. Any deviation from the drawing to be reported to the originator immediately. The Principal Contractor shall carry out a risk assessment of the proposed work and liaise with the principal designer before works commence if there is any doubt as to being able to complete the project in a safe manner compliant with the Construction Design and Management Regulations 2015. All works to comply with the relevant British Standards, Codes of Practice and the Building Regulations.</p>		



TELEPHONE
01494932288

EMAIL
INFO@CONSILOTOWNPLANNING.CO.UK

WEB
WWW.CONSILOGROUP.CO.UK

CONSILO TOWN PLANNING LTD.

2L, ARGYLE HOUSE
76 JOEL STREET
NORTHWOOD
HA6 1LL

CLIENT
MR & MRS PATEL

ADDRESS
77 GLISSON ROAD,
UXBRIDGE, UB10 0HL

TITLE
SINGLE STOREY REAR EXTENSION
AND PROPOSED OUTBUILDING


SCALE 1:100 @A1

DATE APR 2025

DRAWN HK

CHECKED HM

JOB NO.7725 DRAWING NO. 002.2 REV:
7725-CTP-Z3-S-G200-PL-00-P02

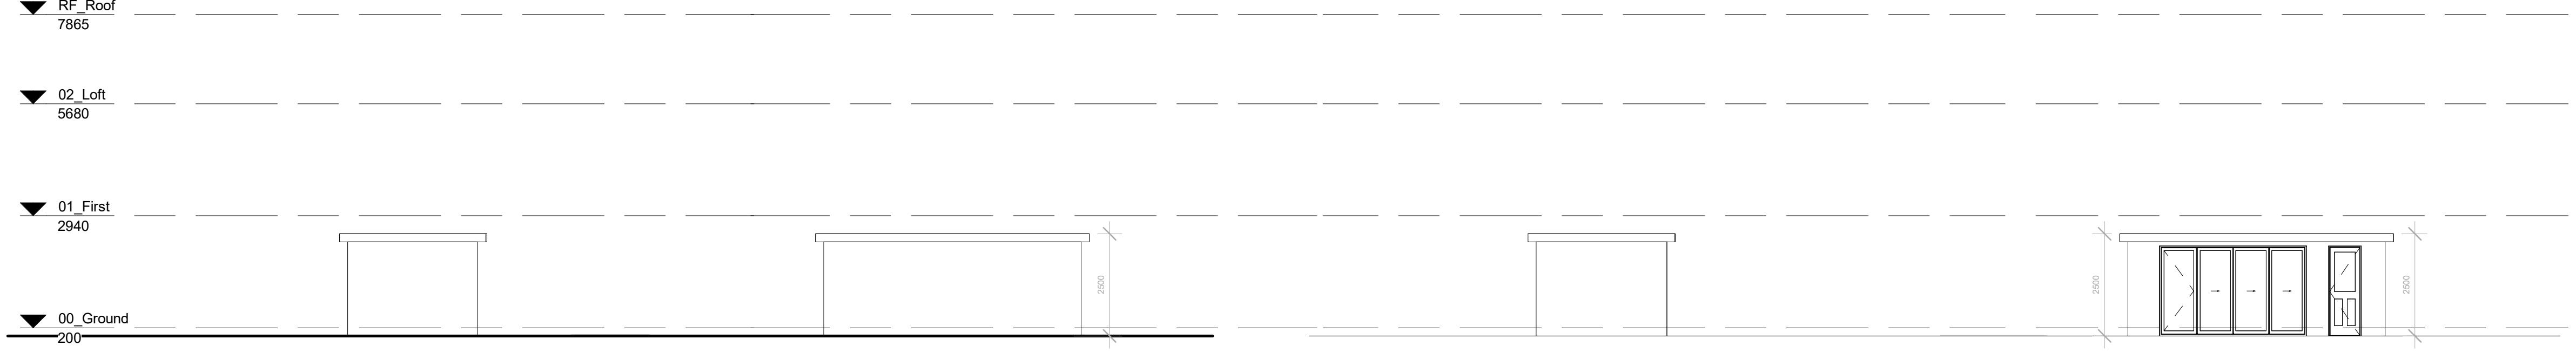


13 West_Existing_Outbuilding
1 : 100


14 West_Proposed_Outbuilding
1 : 100

15 East_Existing_Outbuilding
1 : 100


16 East_Proposed_Outbuilding
1 : 100

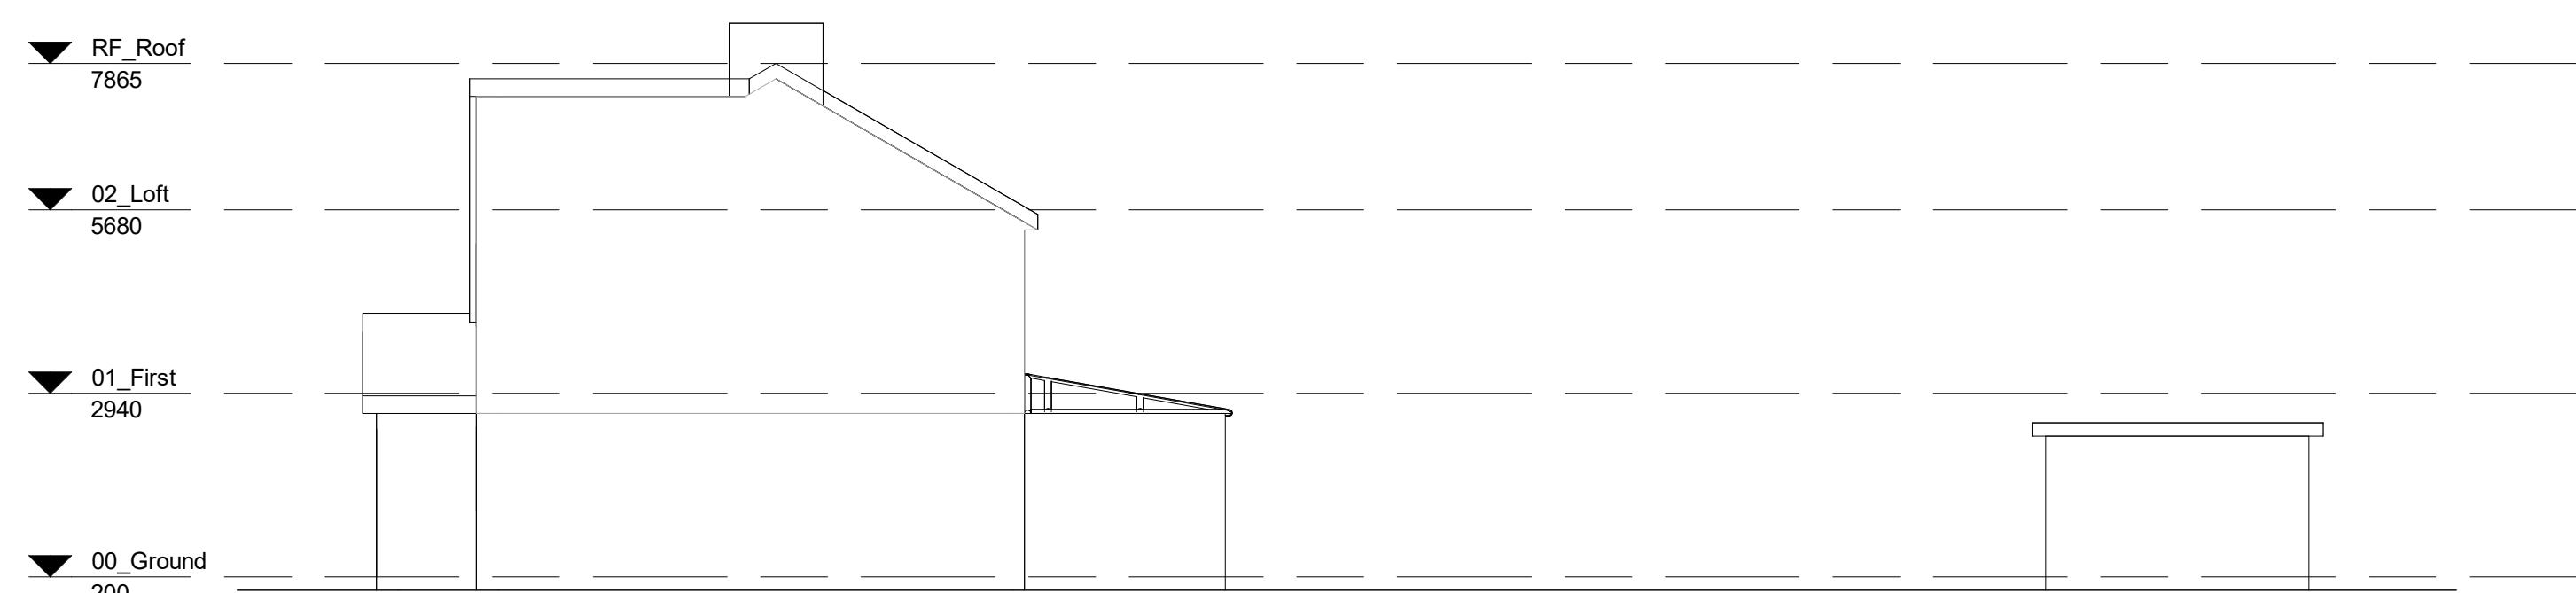

17 North_Existing_
1 : 100

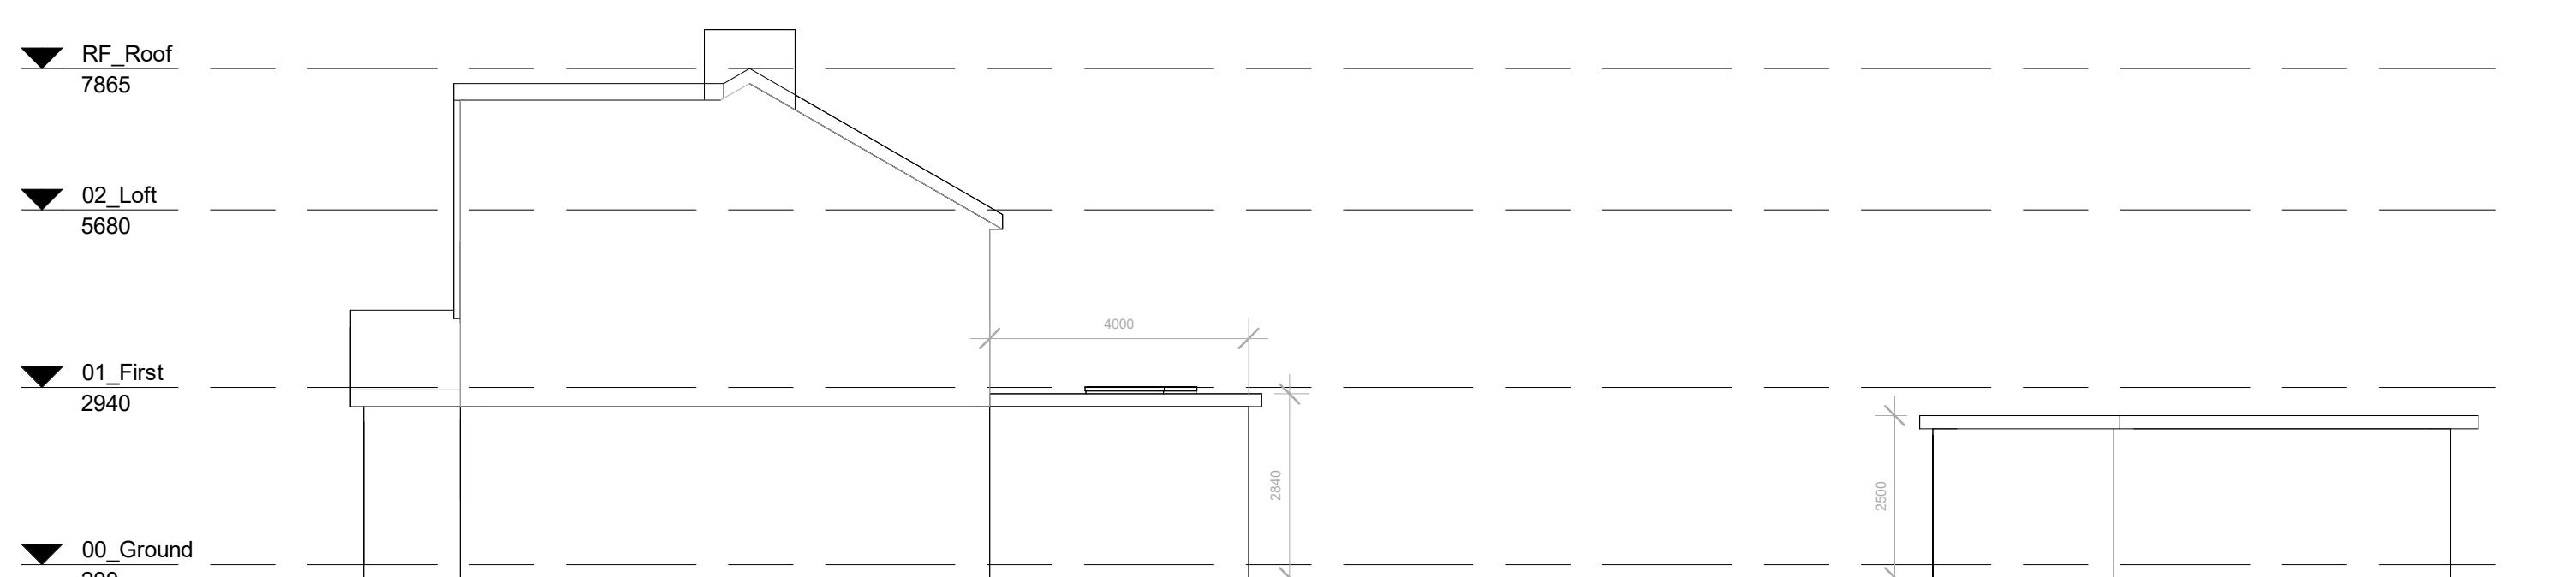

18 North_Proposed_
1 : 100

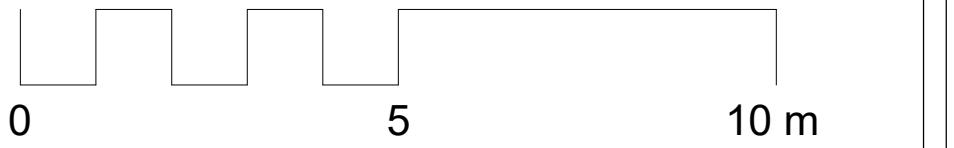

NOTE
This drawing must not be reissued, loaned or copied without the written consent of Consilio Town Planning Ltd. (the originator). All errors, omissions, discrepancies should be reported to the originator immediately. All dimensions to be checked before site fabrication by the contractor, his sub-contractor or supplier. Do not scale plans - use figure or grid dimensions where given. Any deviation from the drawing to be reported to the originator immediately. The Principal Contractor shall carry out a risk assessment of the proposed work and liaise with the principal designer before works commence if there is any doubt as to being able to complete the project in a safe manner compliant with the Construction Design and Management Regulations 2015. All works to comply with the relevant British Standards, Codes of Practice and the Building Regulations.

Consilio 
TELEPHONE 01494932288
EMAIL INFO@CONSIGLIOTOWNPLANNING.CO.UK
WEB WWW.CONSIGLOGROUP.CO.UK
CONSIGLIO TOWN PLANNING LTD.
2L, ARGYLE HOUSE
76 JOEL STREET
NORTHWOOD
HA6 1LL

CLIENT
MR & MRS PATEL
ADDRESS
77 GLISSON ROAD,
UXBRIDGE, UB10 0HL
TITLE
SINGLE STOREY REAR EXTENSION
AND PROPOSED OUTBUILDING

SCALE 1:100 @A1
DATE APR 2025
DRAWN HK
CHECKED HM
JOB NO.7725 DRAWING NO. 003.2 REV:
7725-CTP-Z3-S-G200-PL-00-P02