



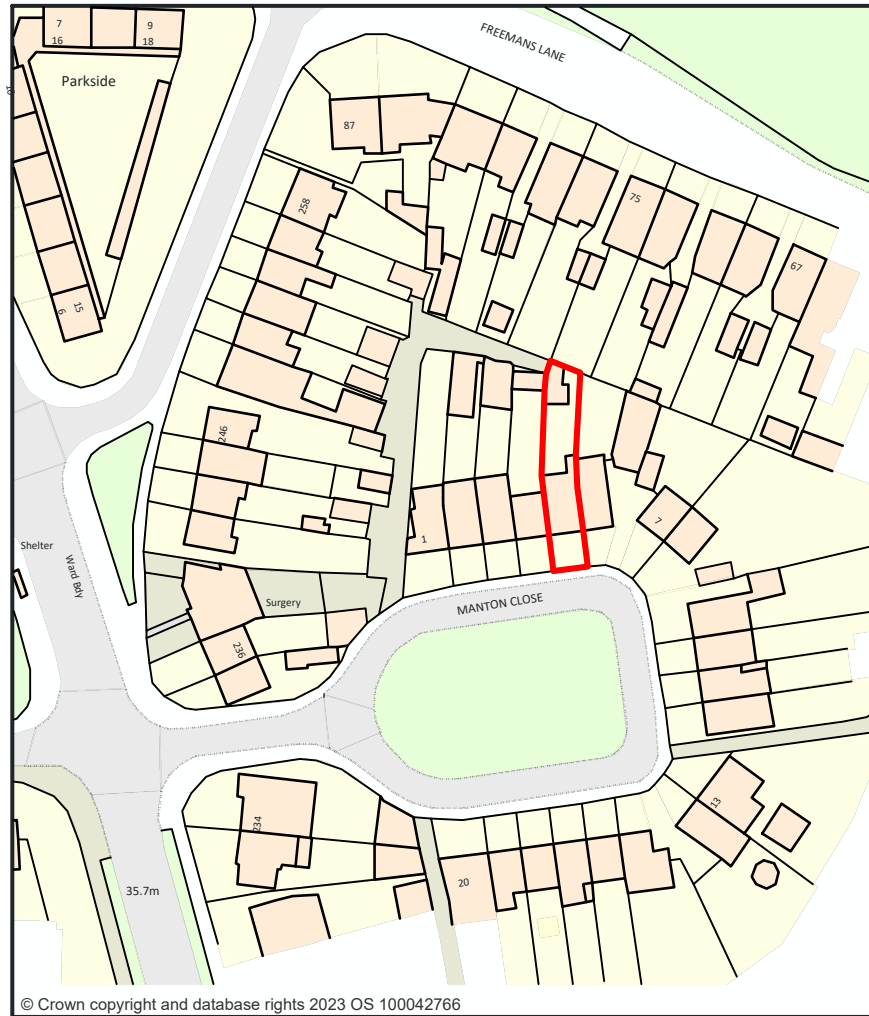

LOCATION PLAN
1:1250

0 5 10 20 50 100 Meter

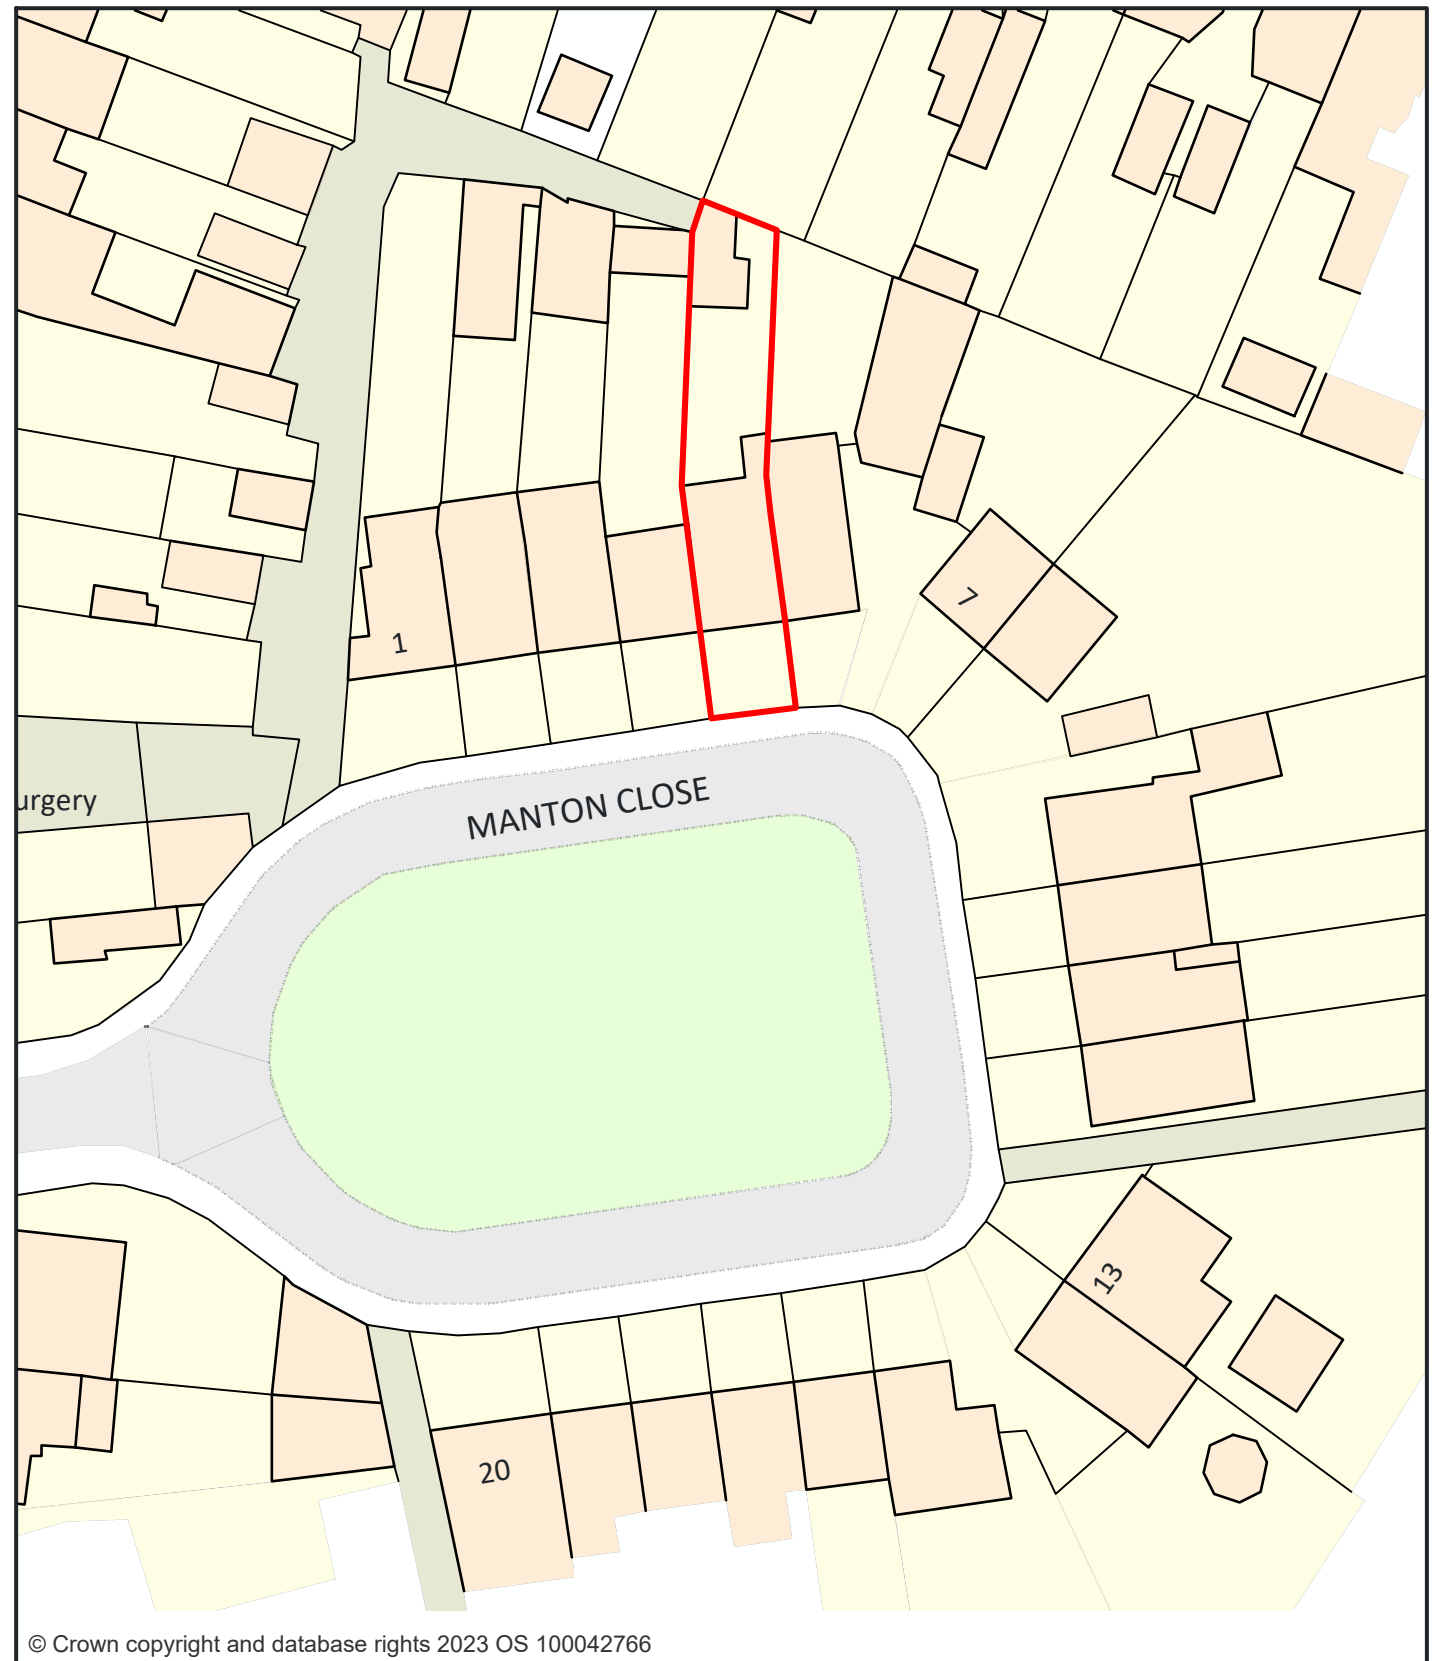

BLOCK PLAN
1:500

0 5 10 20 50 Meter

CLIENT
Inderjit Singh Chog

PROJECT LOCATION
**5 Manton Close,
Hayes, UB3 2BA**

SCALE
1:100 / A3
DATE
Dec-04


DRAWING NO. REV.
01ELF
DRAWN
TAHER

Floor plan it
Planning applications & Planning approvals



NOTE: ALL PROPOSED
MATERIALS TO MATCH
EXISTING

DRAWING TITLE
Existing location & block plan

 

Floor plan it Ltd,
124 City Road , Londn EC1
Email: Info@floorplanit.co.uk
WWW.FLOORPLANIT.CO.UK
TEL: 07383458926