



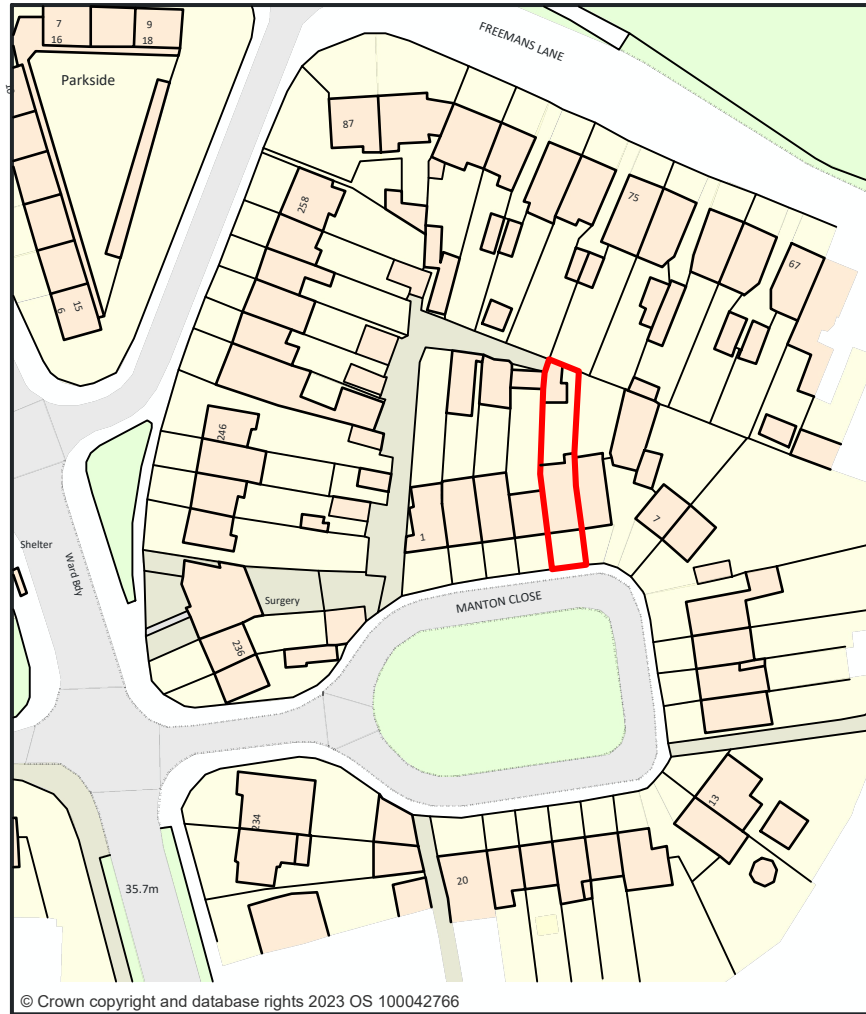

LOCATION PLAN
1:1250

0 5 10 20 50 100 Meter

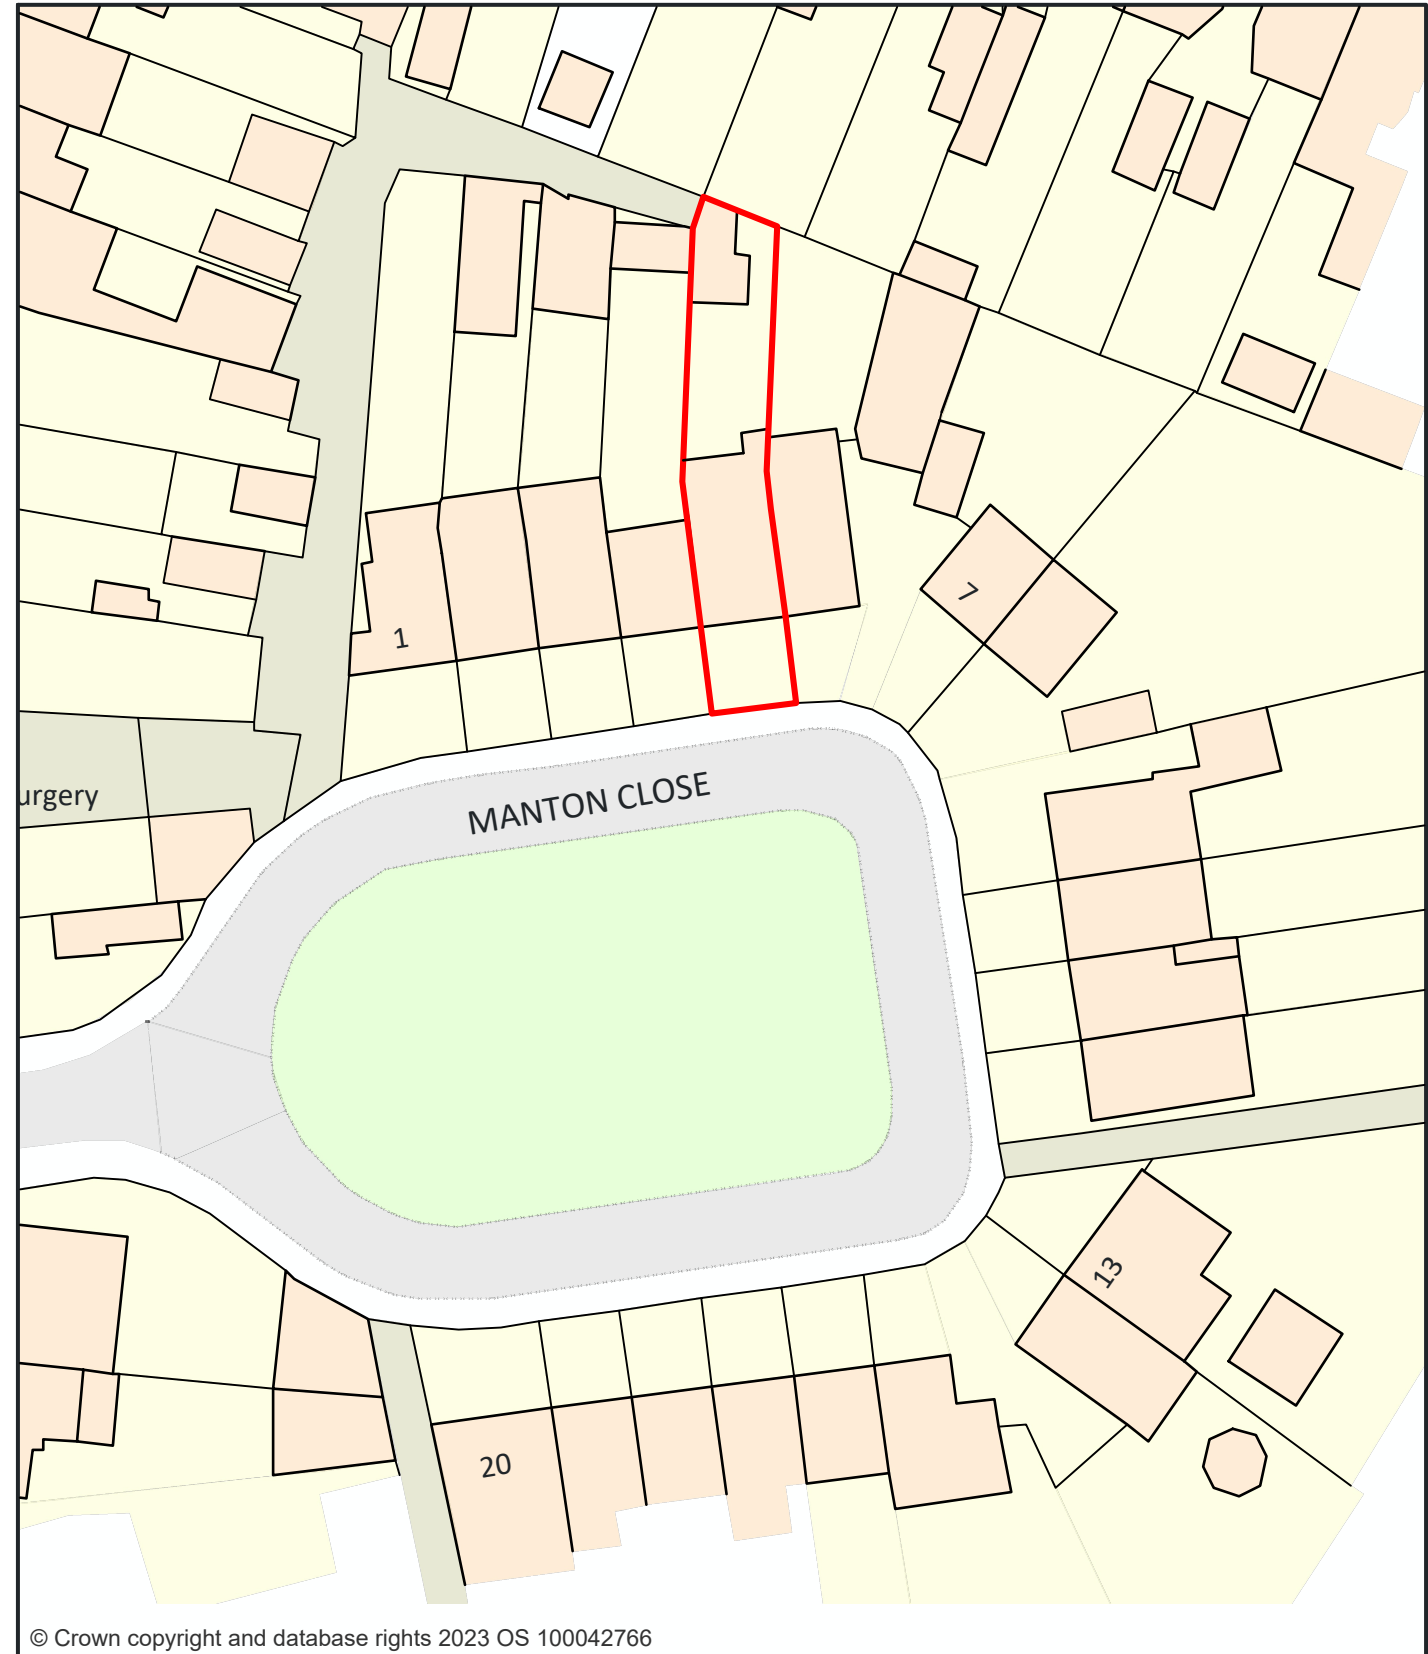

© Crown copyright and database rights 2023 OS 100042766

BLOCK PLAN
1:500

0 5 10 20 50 Meter

CLIENT

Inderjit Singh Chog

PROJECT LOCATION

5 Manton Close,
Hayes, UB3 2BA

DRAWING TITLE

Existing location & block plan

SCALE

1:100 / A3

DATE

Dec-04

DRAWING NO. REV.

LCTN2

DRAWN

TAHER



Floor plan it

Planning applications & Planning approvals

Floor plan it Ltd,
124 City Road , Londn EC1
Email: Info@floorplanit.co.uk
WWW.FLOORPLANIT.CO.UK
TEL: 07383458926



NOTE: ALL PROPOSED
MATERIALS TO MATCH
EXISTING