


proposed rear elevation

1:100

proposed side elevation from no 40

1:100

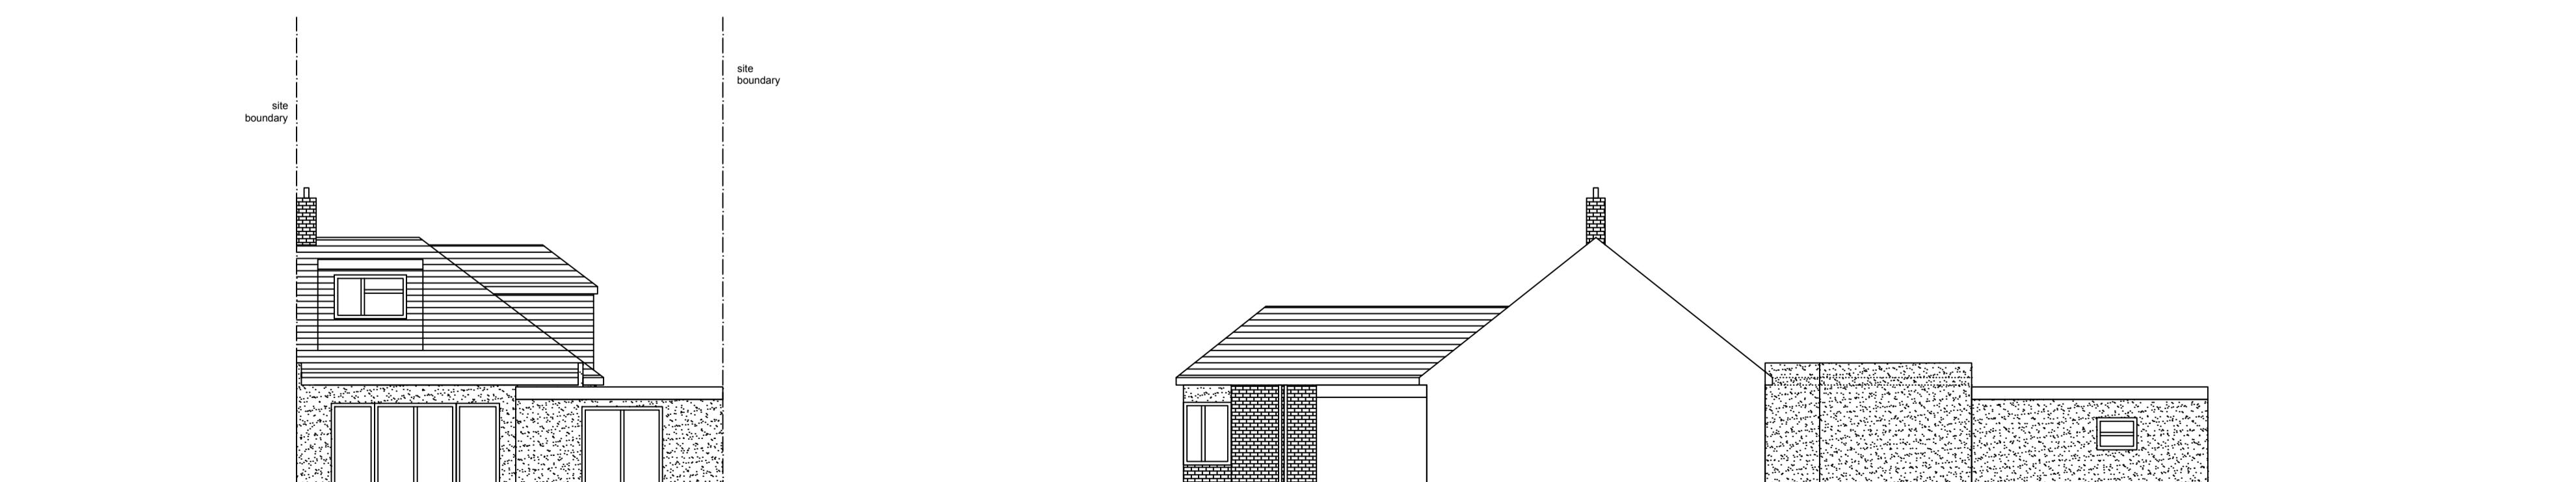

existing rear elevation

1:100

existing side elevation from no 40

1:100

General Notes

	Drg. No. DIL/2407	
No.	Revision/Issue	Date

Firm Name and Address

Middlesex & Herts
7 Elgin Drive
Northwood
Middlesex
HA6 2YR
01923 826280

Project Name and Address

Mr Patel
42 Greencroft Avenue
Ruislip
Middlesex
HA4 9JJ

Project canopy	Sheet
Date	
02-08-22	
Scale	
1:100	

03