

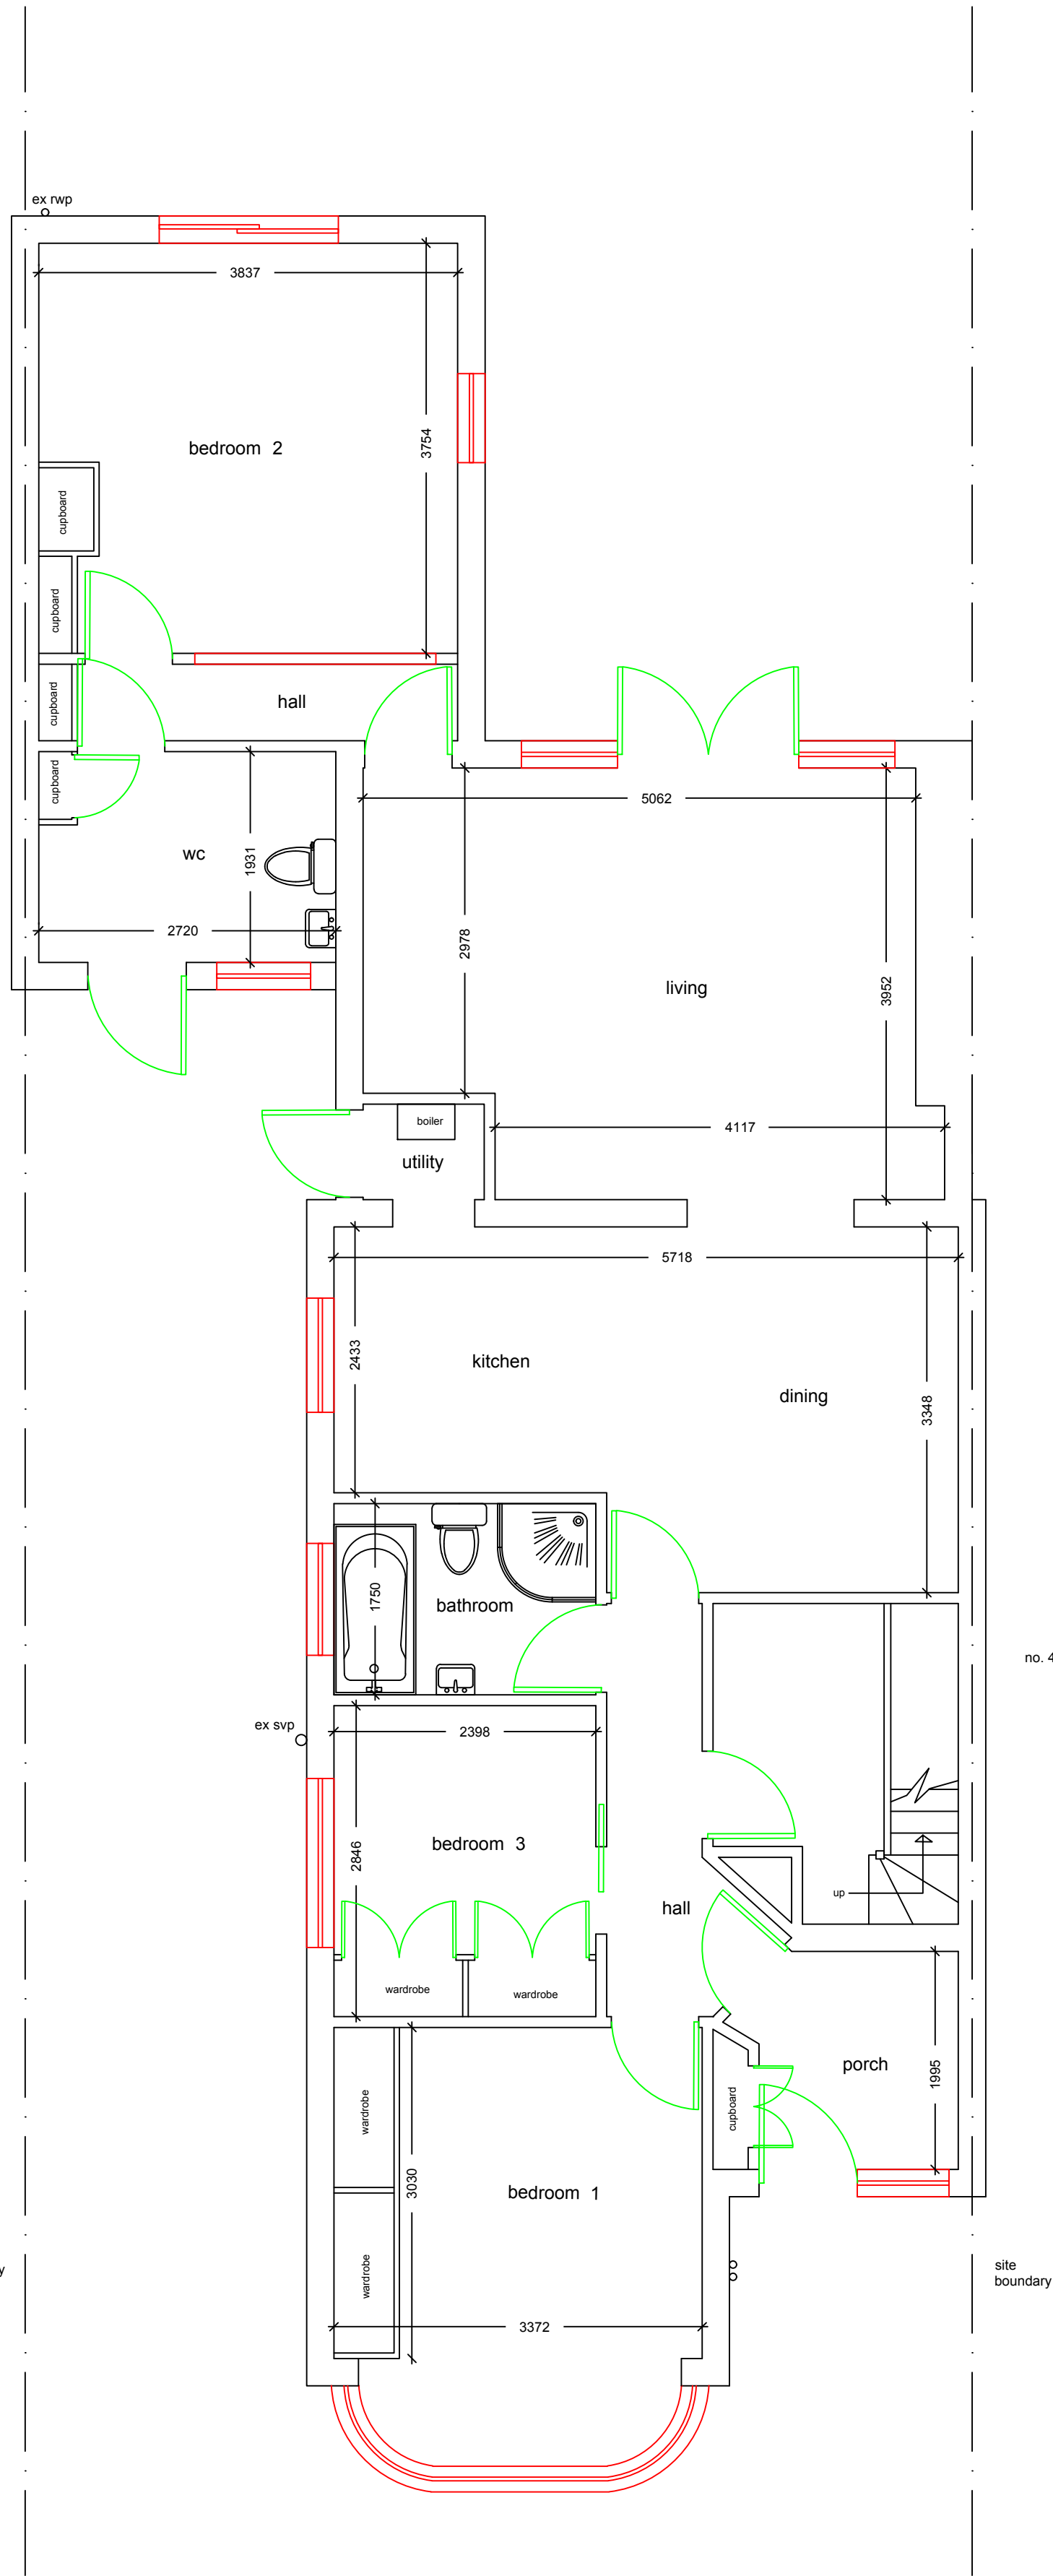


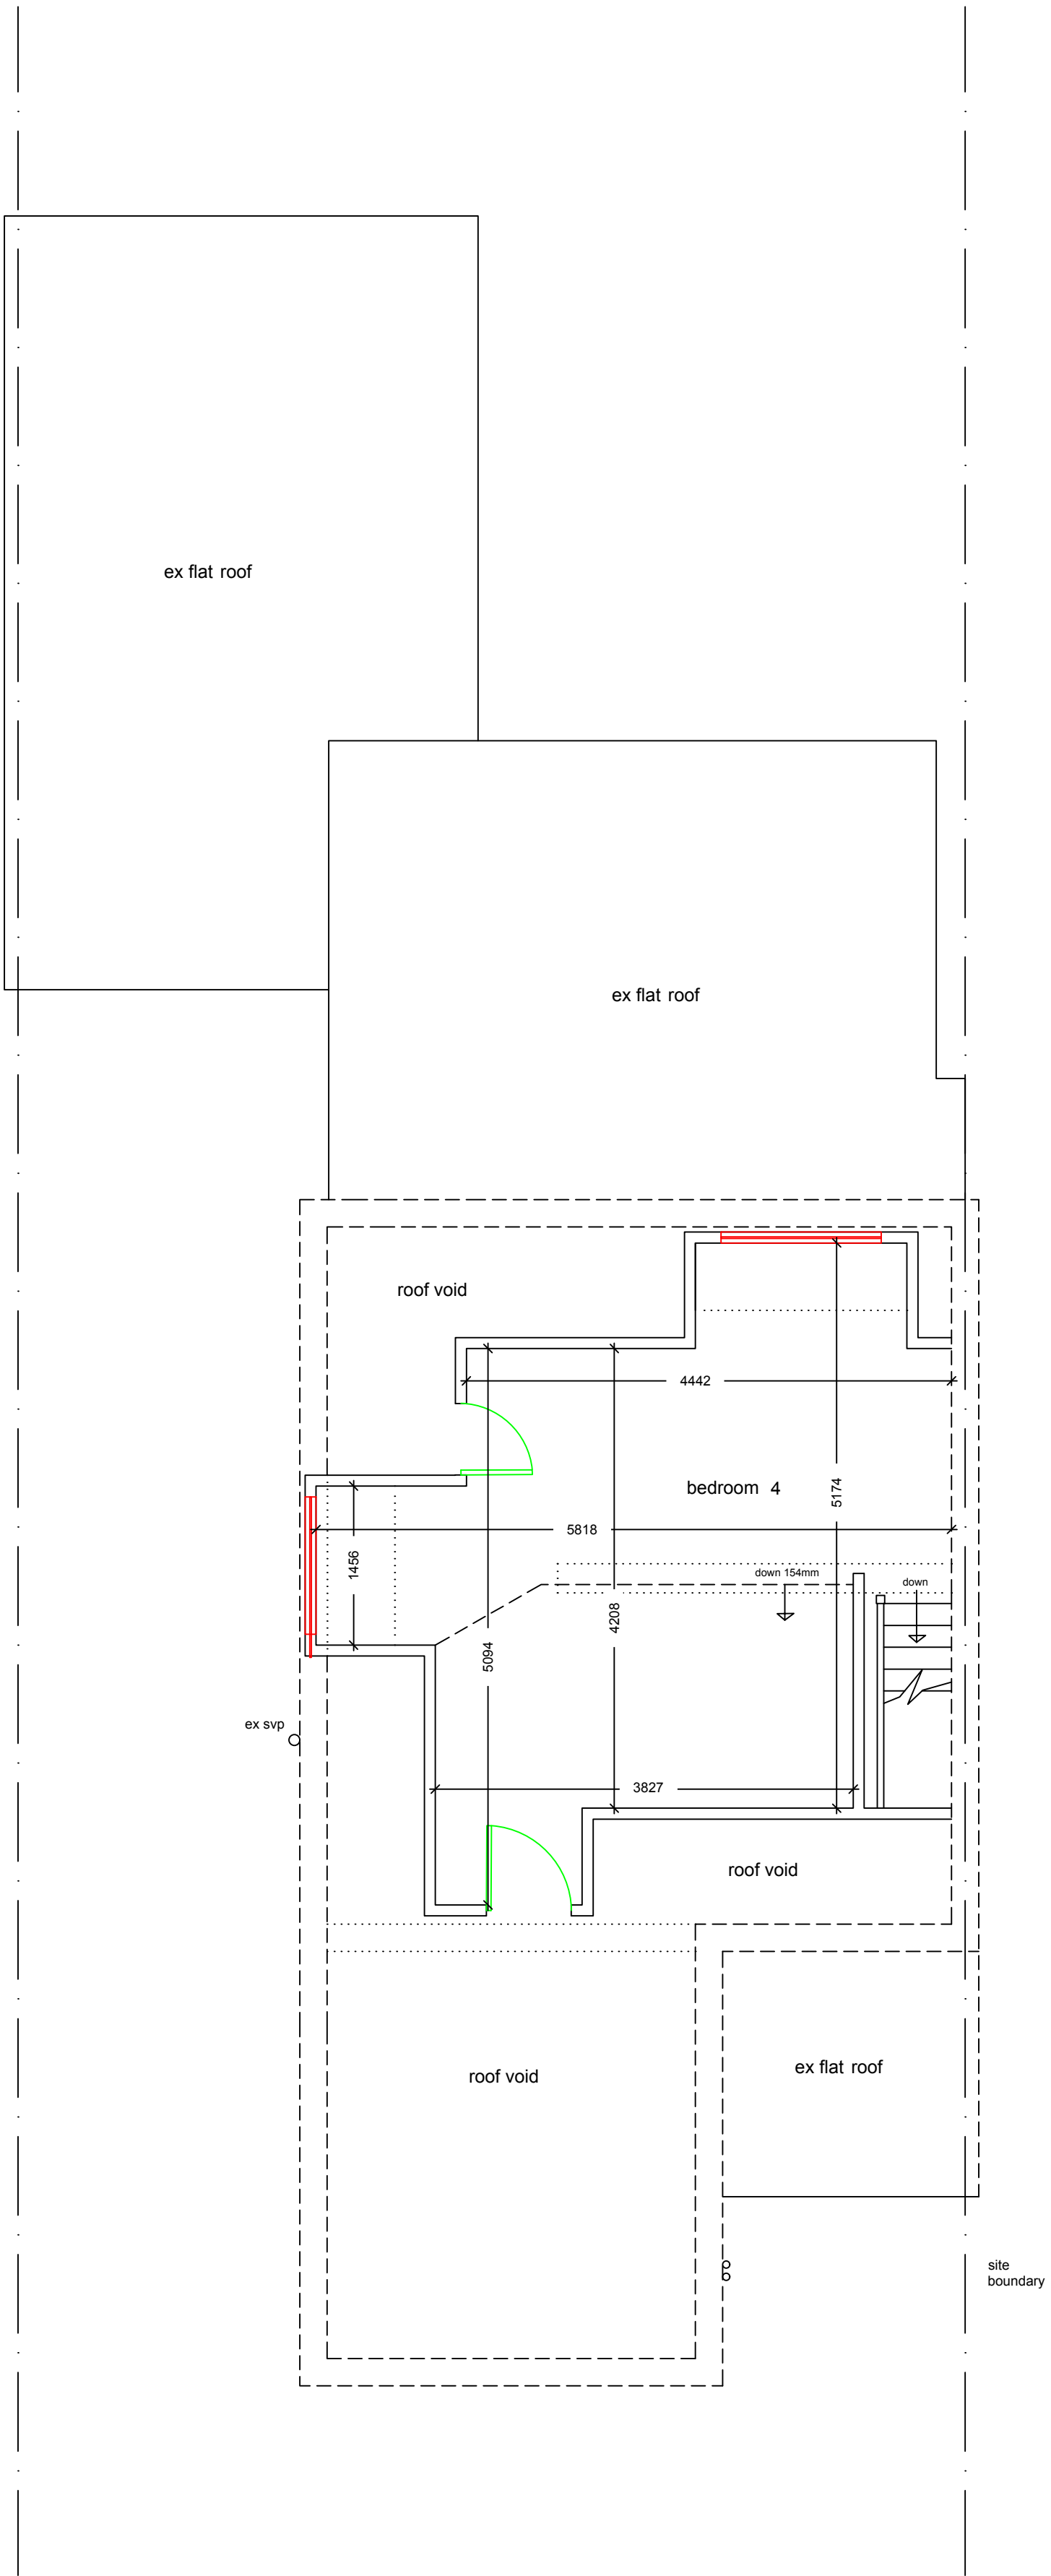

existing ground floor plan

1:50

 

existing first floor plan

1:50

NO MEASUREMENTS TO BE SCALED FROM THE
DRAWINGS AND ALL ACTUAL MEASUREMENTS
TO BE CHECKED & AGREED WITH CONTRACTOR
ON SITE AT THE TIME OF CONSTRUCTION

General Notes

	Drg. No. DIL/2407	
No.	Revision/Issue	Date

Firm Name and Address

Middlesex & Herts
7 Elgin Drive
Northwood
Middlesex
HA6 2YR
01923 826280

Project Name and Address

Mr Patel
42 Greencroft Avenue
Ruislip
Middlesex
HA4 9JJ

Project
canopy

Date
02-08-22

Scale
1:50

Sheet

01