
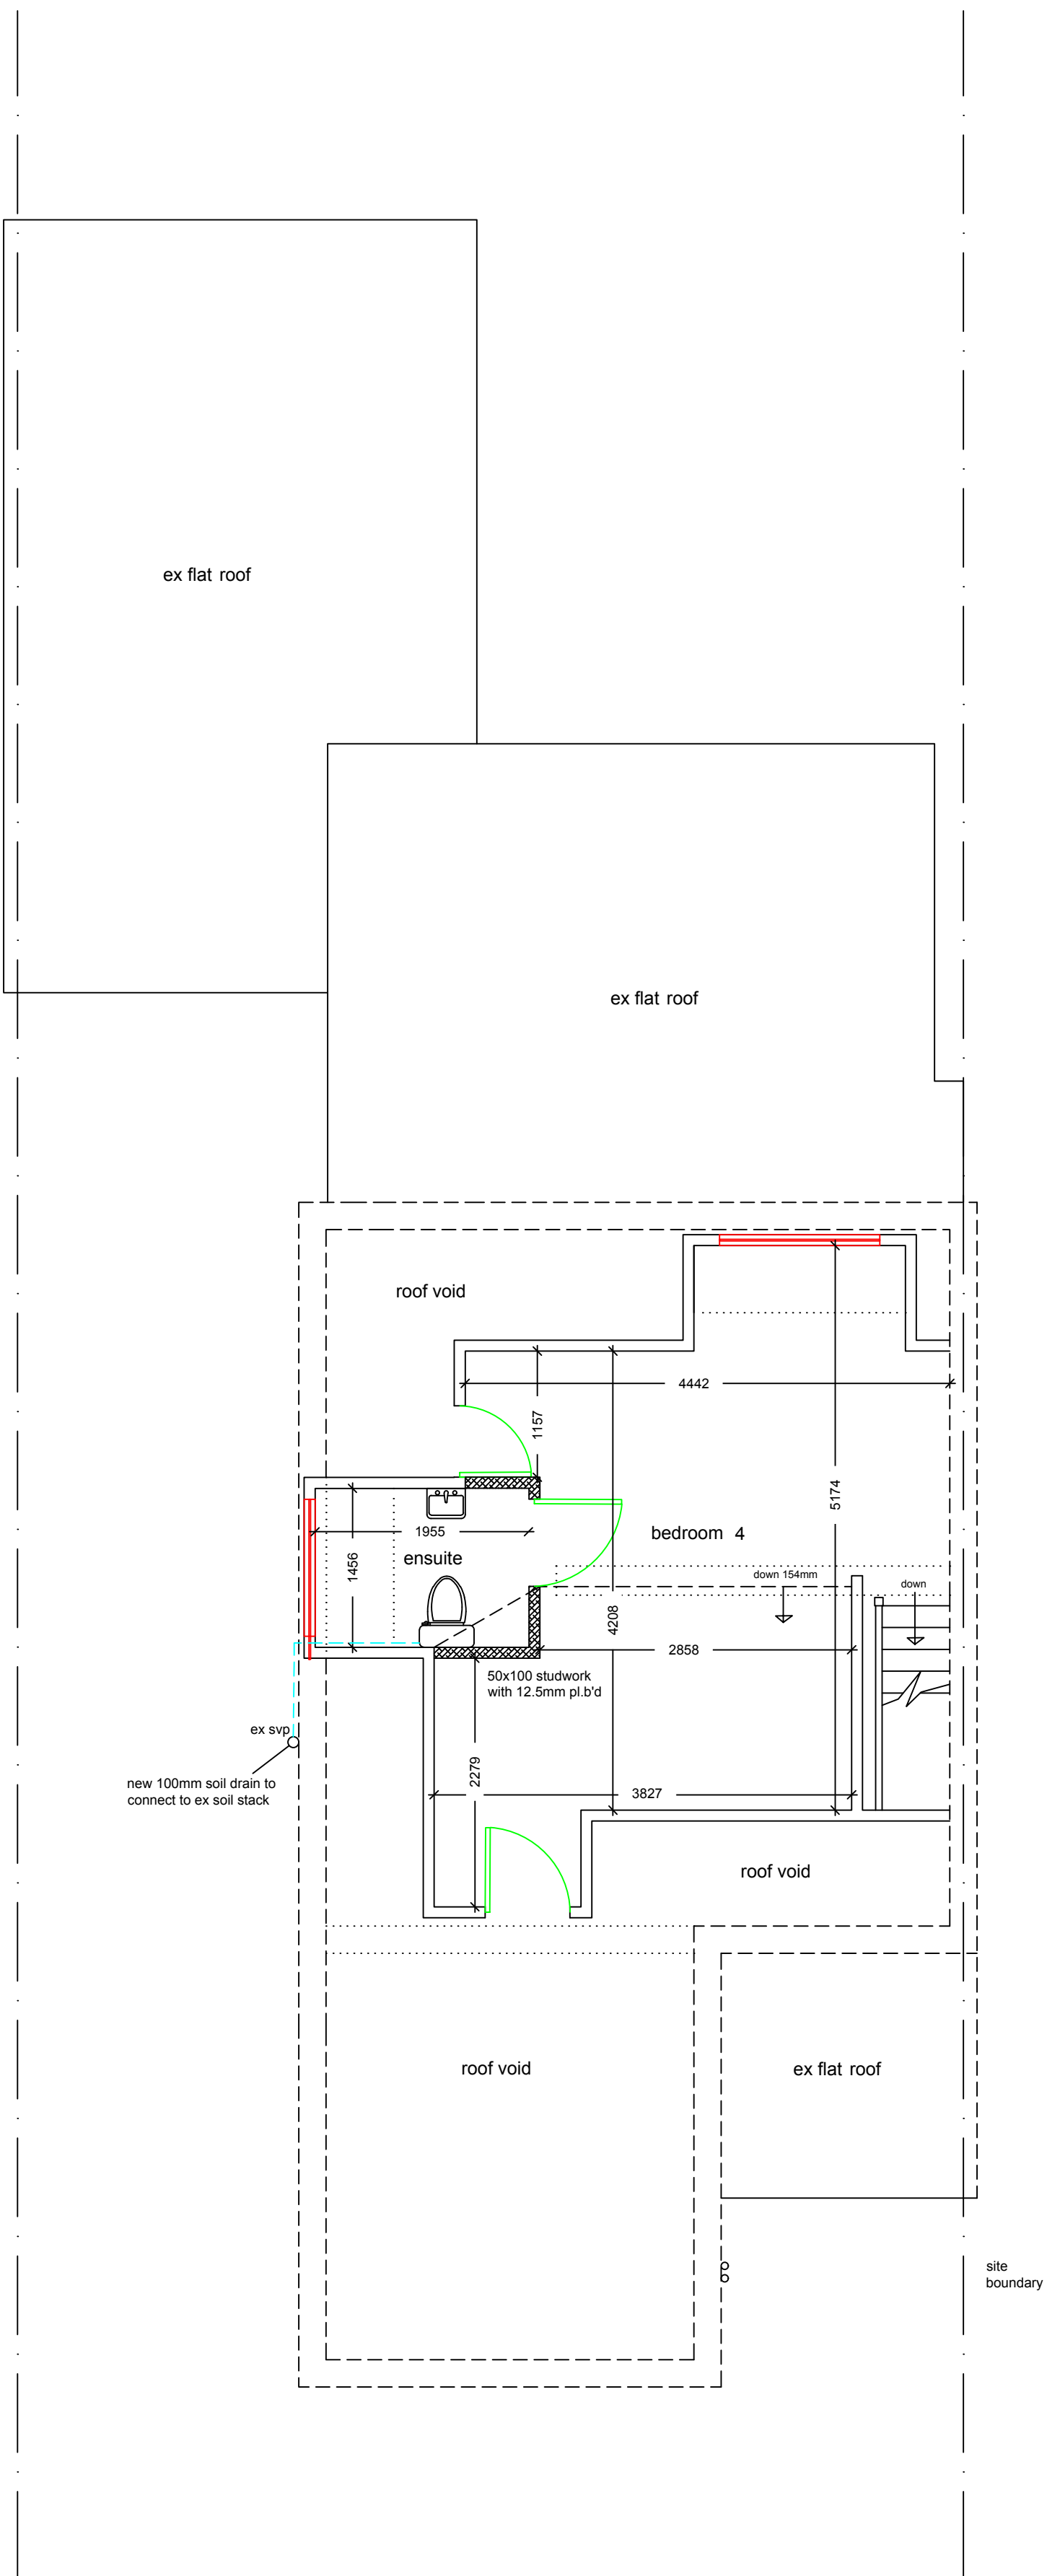


proposed ground floor plan

1:50

 

proposed first floor plan

1:50

NO MEASUREMENTS TO BE SCALED FROM THE  
DRAWINGS AND ALL ACTUAL MEASUREMENTS  
TO BE CHECKED & AGREED WITH CONTRACTOR  
ON SITE AT THE TIME OF CONSTRUCTION

General Notes

	Drg. No. DIL/2407	
No.	Revision/Issue	Date

Firm Name and Address
Middlesex & Herts
7 Elgin Drive
Northwood
Middlesex
HA6 2YR
01923 826280

Project Name and Address
Mr Patel
42 Greencroft Avenue
Ruislip
Middlesex
HA4 9JJ

Project	canopy	Sheet
Date	02-08-22	02
Scale	1:50	