


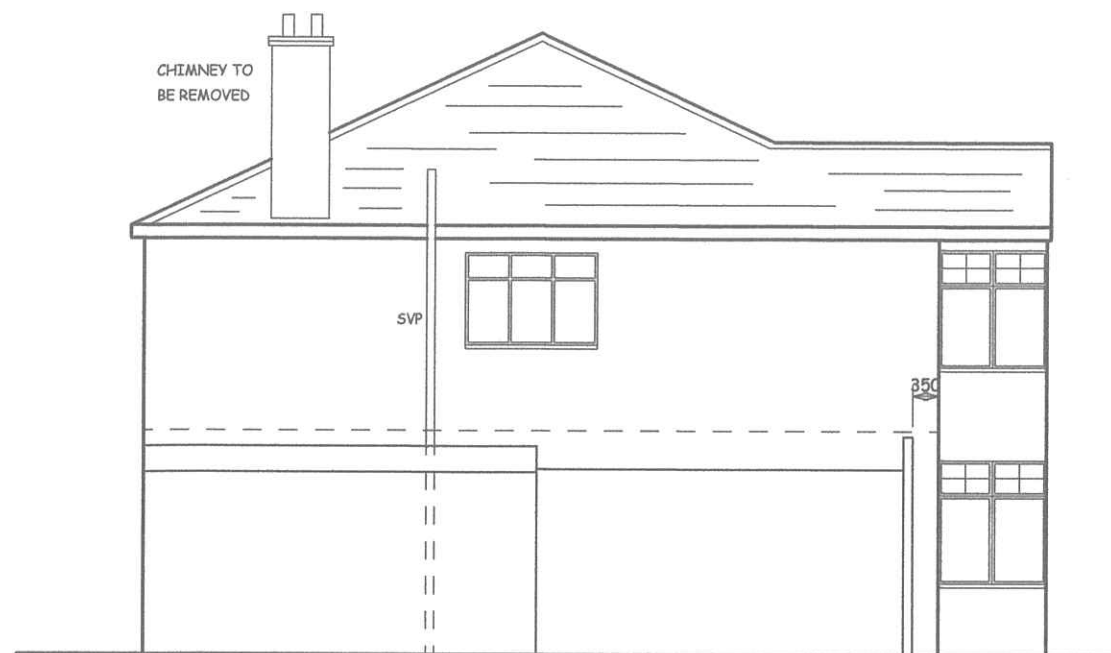


EXISTING FLANK WALL ELEVATION



EXISTING FRONT ELEVATION



EXISTING REAR ELEVATION

 

SCALE BAR

NOTES :
ALL DIMENSIONS MUST BE CHECKED ON SITE AND
NOT SCALED FROM THIS DRAWING

A	DATE	REVISION

COPYRIGHT:

R.P.ARCHITECTURAL SERVICES
39A NORWICH ROAD
NORTHWOOD
MIDDLESEX
HA6 1ND

Tel: 07753 659794

CLIENT:

JOB TITLE:

6 THE UPLANDS
RUISLIP
HA4 8QN

DRAWING TITLE:

EXISTING ELEVATIONS

SCALE : 1:100

DATE:MAY/2020

DRAWN: RPA

DRG. NO.

RPA/6/TU/203

REV.