


PROPOSED FLANK WALL ELEVATION

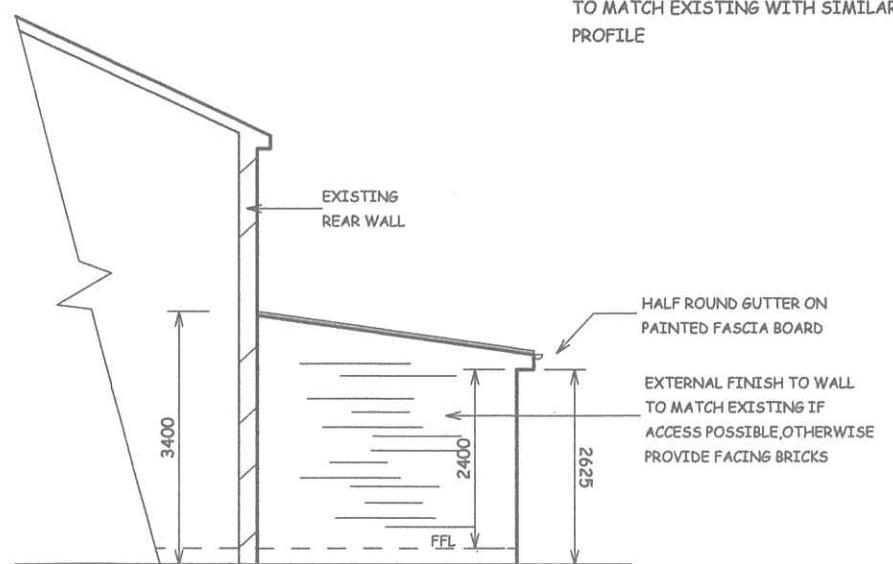

PROPOSED FRONT ELEVATION



PROPOSED OPPOSITE FLANK WALL ELEVATION



PROPOSED REAR ELEVATION

NOTES:
ALL DIMENSIONS MUST BE CHECKED ON SITE AND
NOT SCALED FROM THIS DRAWING

A DATE REVISION

COPYRIGHT:

R.P.ARCHITECTURAL SERVICES
39A NORWICH ROAD
NORTHWOOD
MIDDLESEX
HA6 1ND

Tel: 07753 659794

CLIENT:

JOB TITLE:

6 THE UPLANDS
RUISLIP
HA4 8QN


DRAWING TITLE:

PROPOSED ELEVATIONS

SCALE : 1:100

DATE: MAY/2020 DRAWN: RPA

DRG. NO. RPA/6/TU/204	REV.
--------------------------	------

 

SCALE BAR