


PROPOSED FRONT ELEVATION  
SCALE 1:100

## EXTERNAL FINISHES:

- GENERALLY TO MATCH EXISTING
- DOUBLE GLAZED JOINERY



PROPOSED REAR ELEVATION  
SCALE 1:100

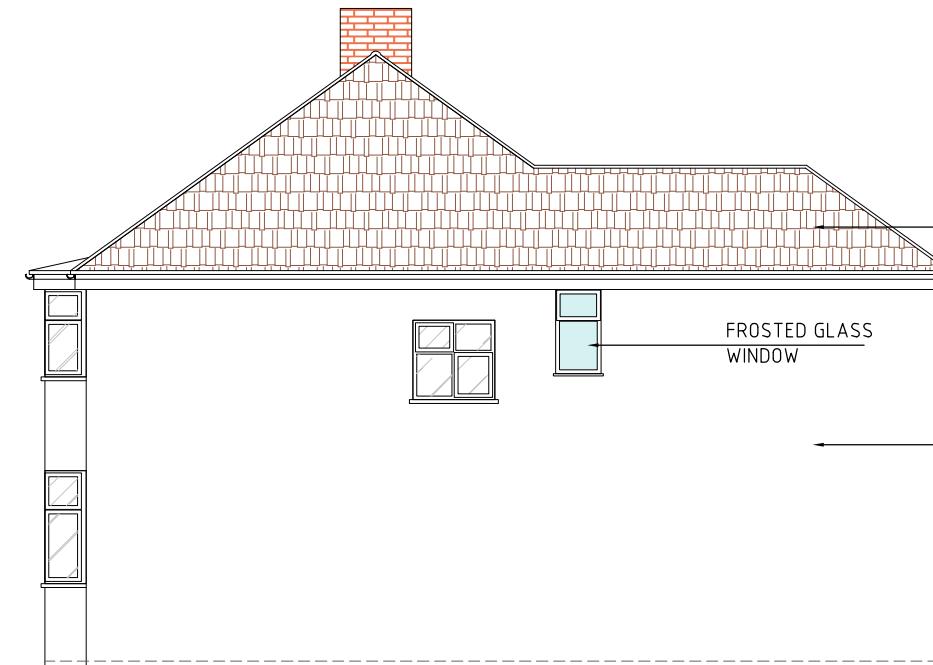

PROPOSED SIDE ELEVATION  
SCALE 1:100

This drawing is not for CONSTRUCTION purposes. If no dimension is given, we take no responsibility for any dimension obtained by measuring or scaling from this drawing. This drawing is the property of Maplin Engineering Limited. It is copyright protected and is not to be reproduced, disclosed or copied without written permission.

## Reference drawings

| Drawing No.  |                     | Rev | Drawing title |            |         |                      |
|--|---------------------|-----|---------------|------------|---------|----------------------|
|  |                     |     |               |            |         |                      |
| 0  | PROPOSED ELEVATIONS |     | DC            | OM         | TA      | 04/05/2022           |
| Rev  | Description         |     | Drawn by      | Checked by | Appd by | Date                 |
| Please check scale bar before scaling this drawing |                     |     |               |            | A3      | Scale (at full size) |
| 0  | 1                   | 2   | 3             | 4          | 5       |                      |

#### REAR EXTENSION

ion

86 CROMWELL ROAD, HAYES



F21 Waterfront Business Centre  
1 Dock road, London E16 1AH  
(0)203 4755544 projects@maplinworld.com

Dwg No. 20713 Phase: PLANNING Sheet 1 of 1 Rev. 0