


timber
outbuilding

covered
area

summerhouse/sawna

extension

Part single/Part double
storey side extension

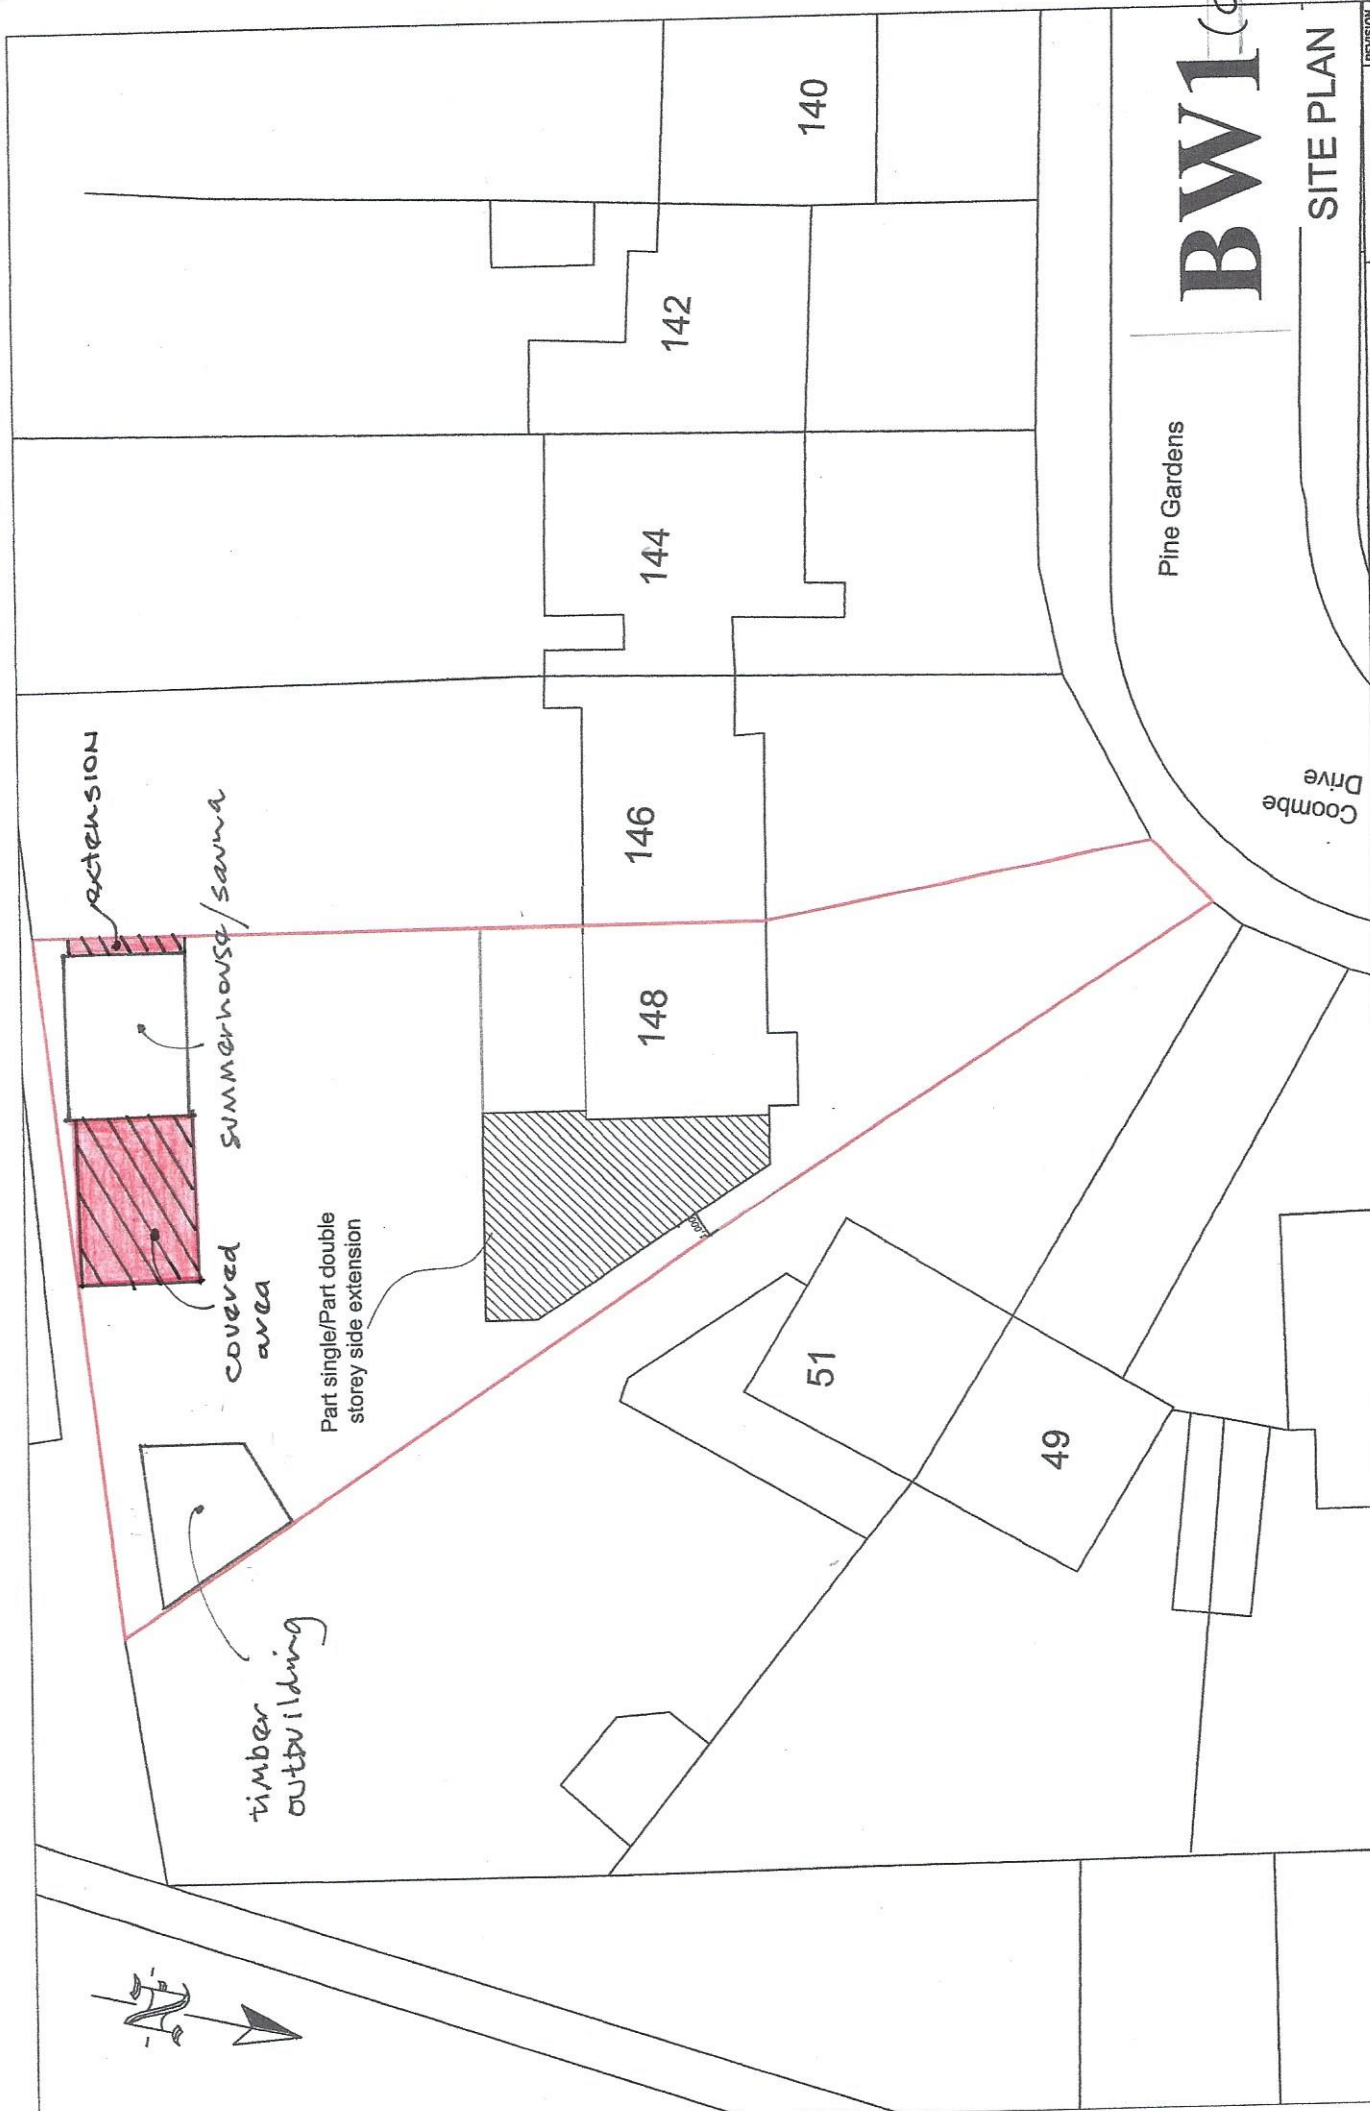

Pine Gardens

Coombe
Drive

BW1(a)

SITE PLAN

148 Pine Gardens, Ruislip, HA4 9TH		THE GILLETT MACLEOD PARTNERSHIP Chartered Architects & Town Planning Consultants 1 High Road Old Eton, Windsor, Wokingham, RG4 2EF, UK. 0208 868 1335		REVISION Dwg. No. 17/3158/401 Scale 1:200 Date 06/09/21 Drawn by AK	
		Scale Bar 0 1 2 3 4 5 6 7 8 9 10 Metres = 1:200 @ A3			