


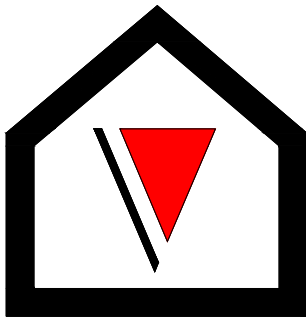

V - Design

Website: V-Design CAD Services Ltd
Email Address: info@vdesigncad.co.uk

IMPORTANT NOTES:

Dimensions to be verified on site
DO NOT SCALE FROM THIS DRAWING.
Any areas indicated on this drawing are for guidance only.
No responsibility is taken for their accuracy.

This drawing is the property of **V-DESIGN CAD Services Ltd** Copyright is reserved by them and the drawing is issued on the condition that it is not copied, reproduced, retained or disclosed to any unauthorized person, either wholly or in part without the consent in writing of **V-DESIGN CAD Services Ltd**

Email: vishal.p@vdesigncad.co.uk Mobile: 07971083395

PROJECT:

67 Waltham Avenue,
Hayes
UB3 1TD

LEGENDS:

EXISTING:	PROPOSED:
Existing Wall	Proposed Wall
Internal Wall	Internal Wall
Site Boundary	Site Boundary
Windows	Windows
Doors	Doors

Drawing Title:



Block and Location Plans

Scale: 1:500, 1:1250 Paper Size: A3



REVISION/ COMMENTS :

No:	Comments:	Date:


Drawn By: JM
Job Ref: 25071
Date: May 2025
Drawing No. PL - 01

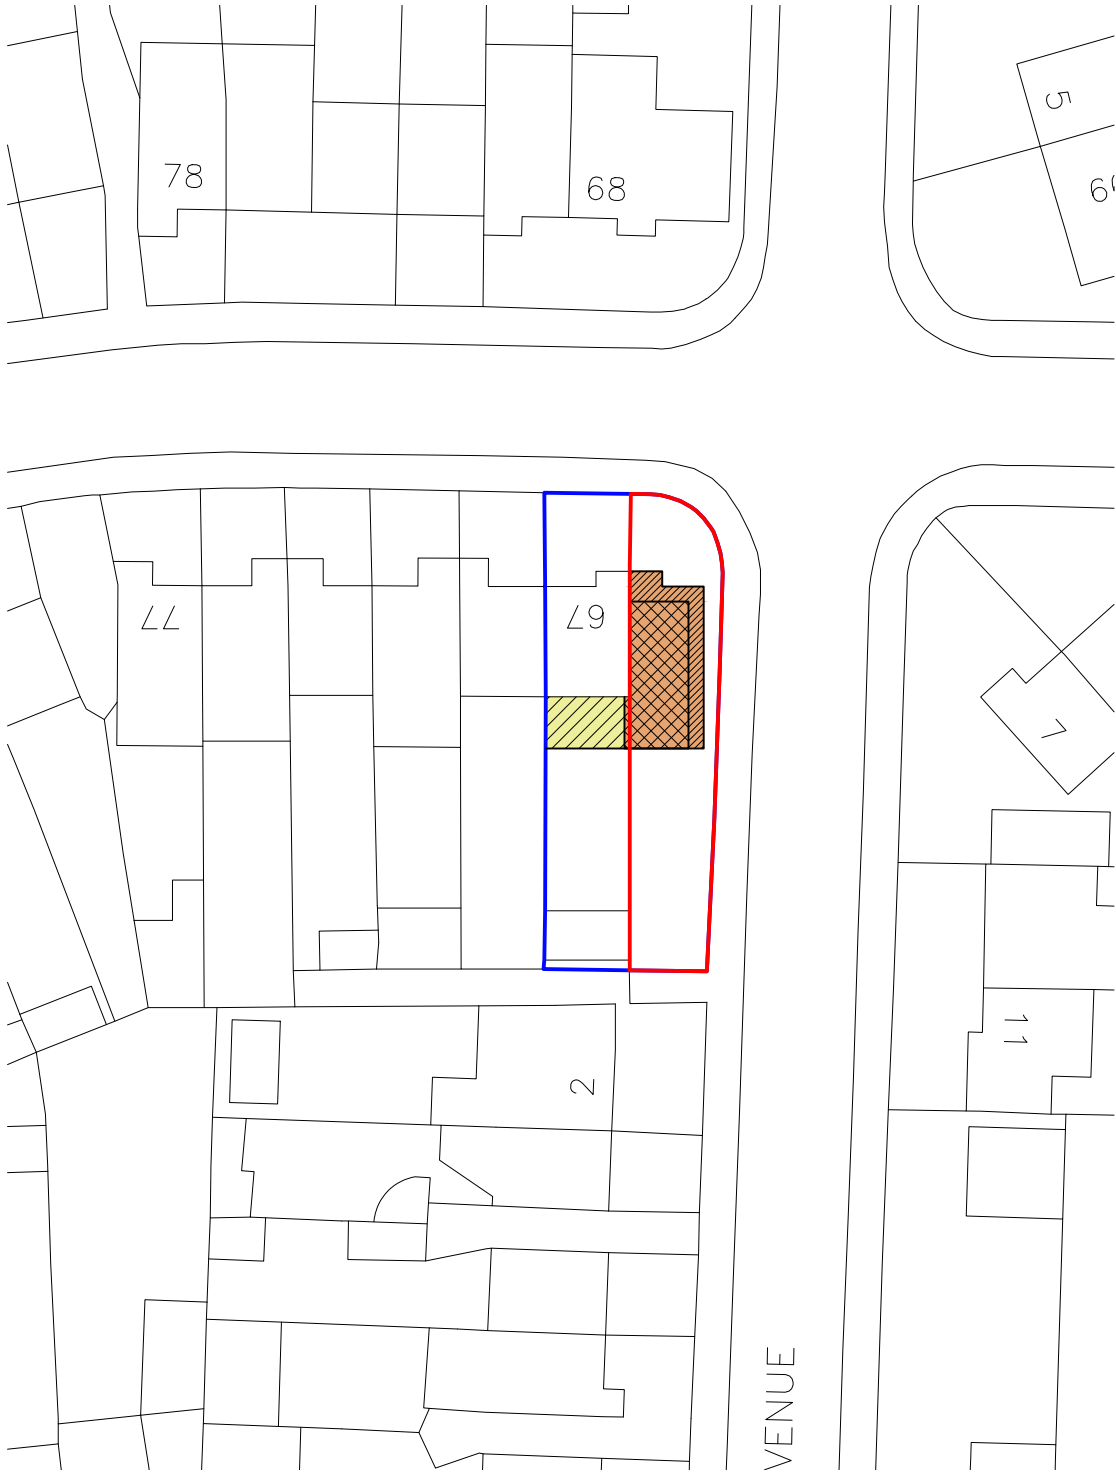 


Block Plan

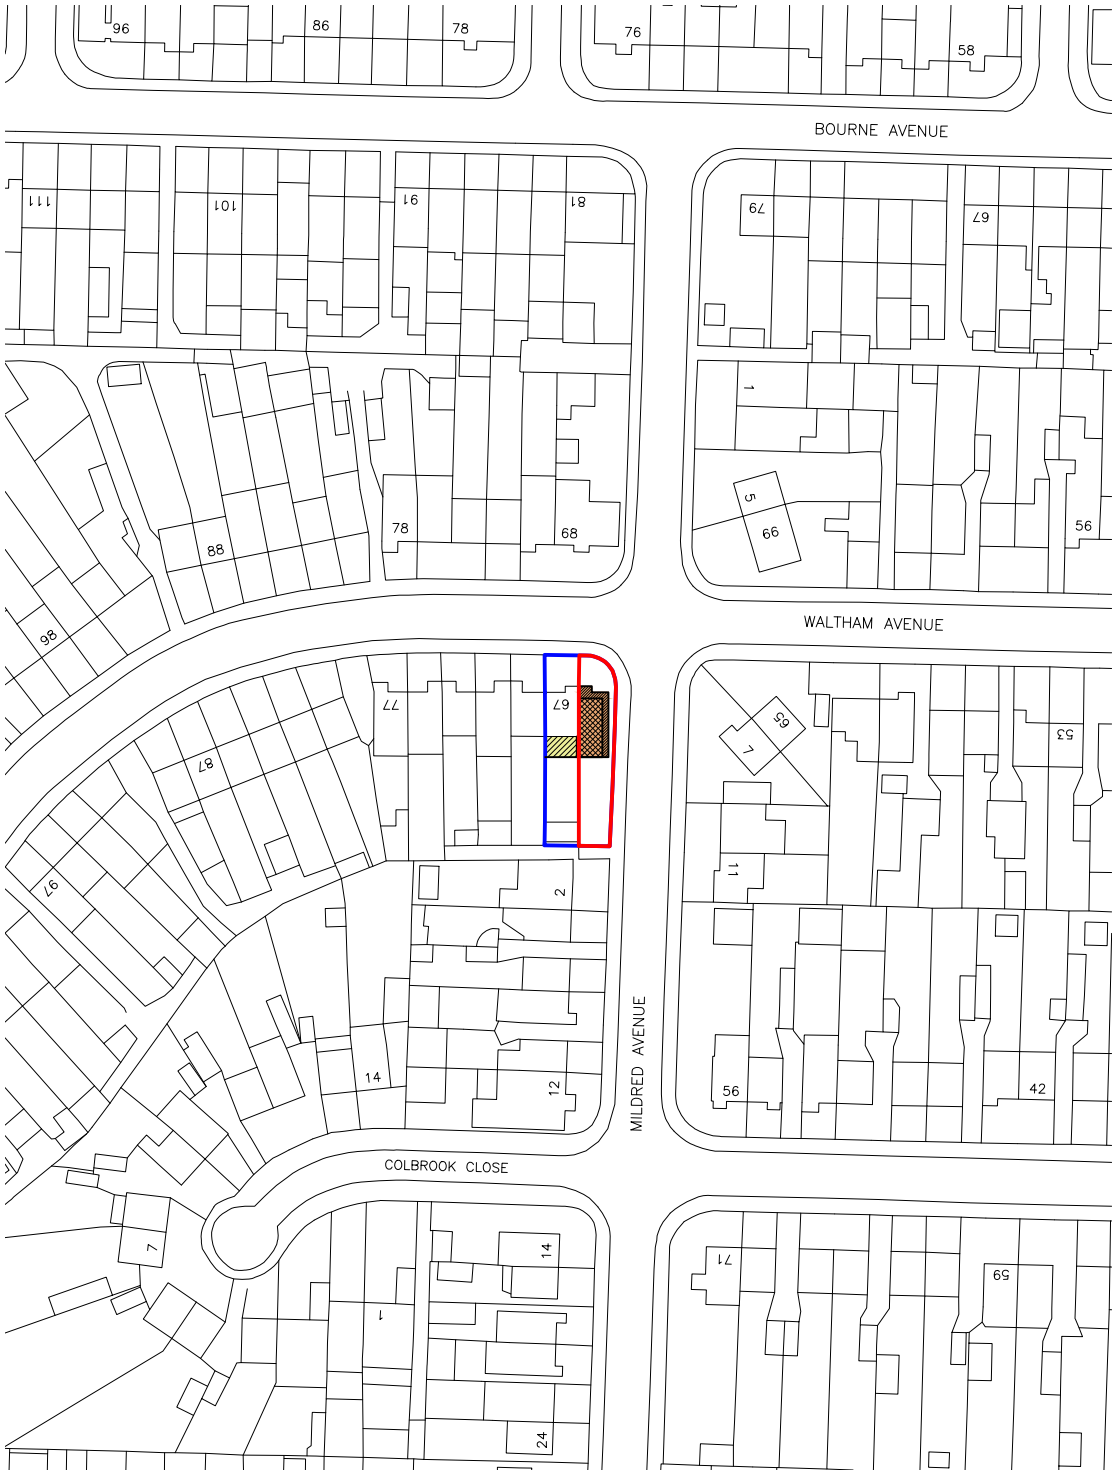 

Site Location

 

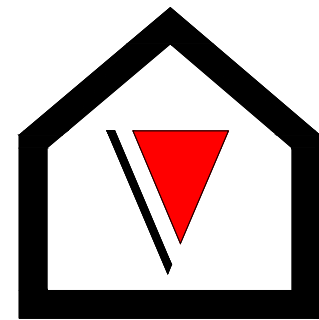

V - Design

Company: V-Design CAD Services Ltd
Website: www.vdesigncad.co.uk
Email Address: info@vdesigncad.co.uk
Tel : +44 20 3488 4890
Mobile: +44 7312015617

IMPORTANT NOTES:

Dimensions to be verified on site
DO NOT SCALE FROM THIS DRAWING.
Any areas indicated on this drawing are for guidance only.
No responsibility is taken for their accuracy.

This drawing is the property of **V-DESIGN CAD Services Ltd** Copyright is reserved by them and the drawing is issued on the condition that it is not copied, reproduced, retained or disclosed to any unauthorized person, either wholly or in part without the consent in writing of **V-DESIGN CAD Services Ltd**

ADDRESS:

67 Waltham Avenue,
Hayes
UB3 1TD

LEGENDS:

EXISTING:	PROPOSED:
Existing Wall 	Cavity Wall 
Internal Wall 	Internal Wall  Timber Partition
Site Boundary 	Site Boundary 
Windows 	Windows 
Doors  	Doors  

Drawing Title:

Existing Site Plan

Scale: 1:100

Paper Size: A3

REVISION/ COMMENTS :

No:	Comments:	Date:



Drawn By: JM


Job Ref: 25071

Date: May 2025

Drawing No. PL - 02

Existing Site Plan

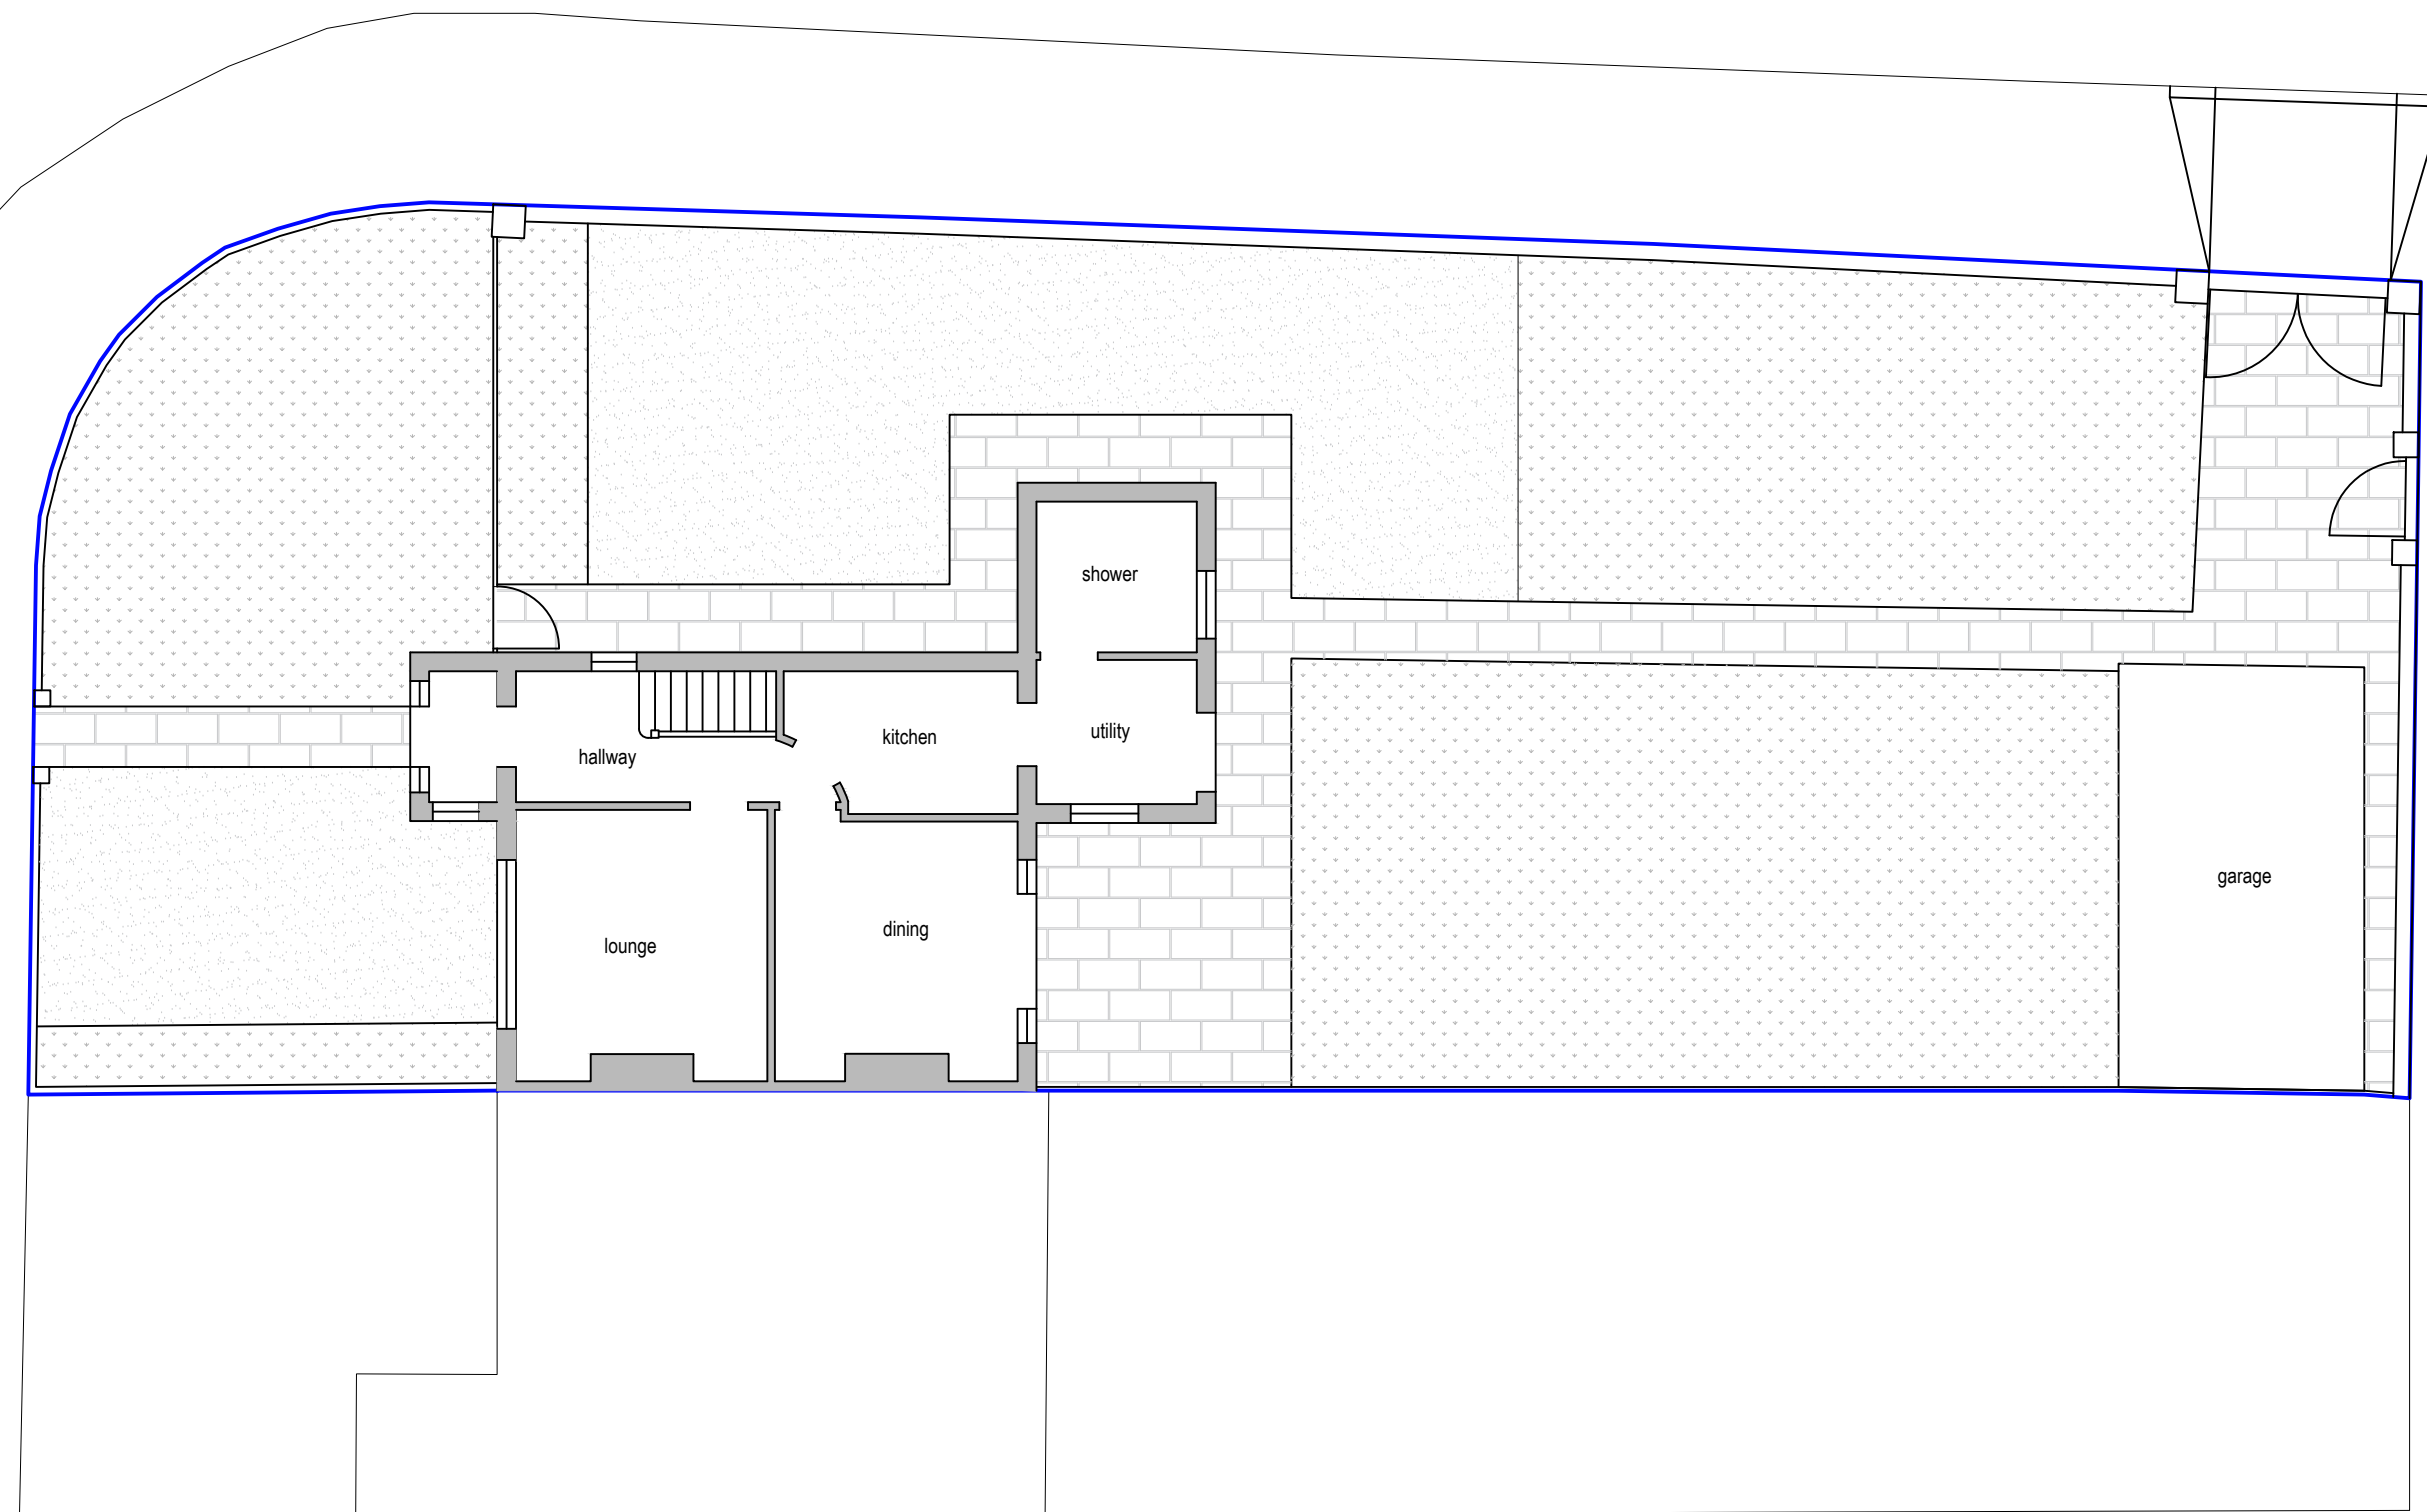 

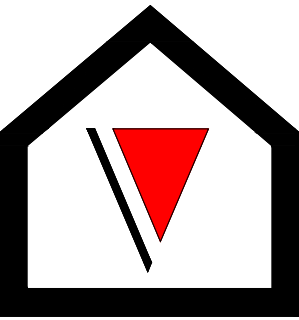

V - Design

Company: V-Design CAD Services Ltd
Website: www.vdesigncad.co.uk
Email Address: info@vdesigncad.co.uk
Tel : +44 20 3488 4890
Mobile: +44 7312015617

IMPORTANT NOTES:

Dimensions to be verified on site
DO NOT SCALE FROM THIS DRAWING.
Any areas indicated on this drawing are for guidance only.
No responsibility is taken for their accuracy.

This drawing is the property of **V-DESIGN CAD Services Ltd** Copyright is reserved by them and the drawing is issued on the condition that it is not copied, reproduced, retained or disclosed to any unauthorized person, either wholly or in part without the consent in writing of **V-DESIGN CAD Services Ltd**

ADDRESS:

67 Waltham Avenue,
Hayes
UB3 1TD


LEGENDS:

EXISTING:	PROPOSED:
Existing Wall	Cavity Wall
Internal Wall	Internal Wall
Site Boundary	Site Boundary
Windows	Windows
Doors	Doors


Drawing Title:	
Existing Plans	
Scale: 1:100	Paper Size: A3

REVISION/ COMMENTS :		
No:	Comments:	Date:


Drawn By:	JM
Job Ref:	25071
Date:	May 2025
Drawing No.	PL - 03

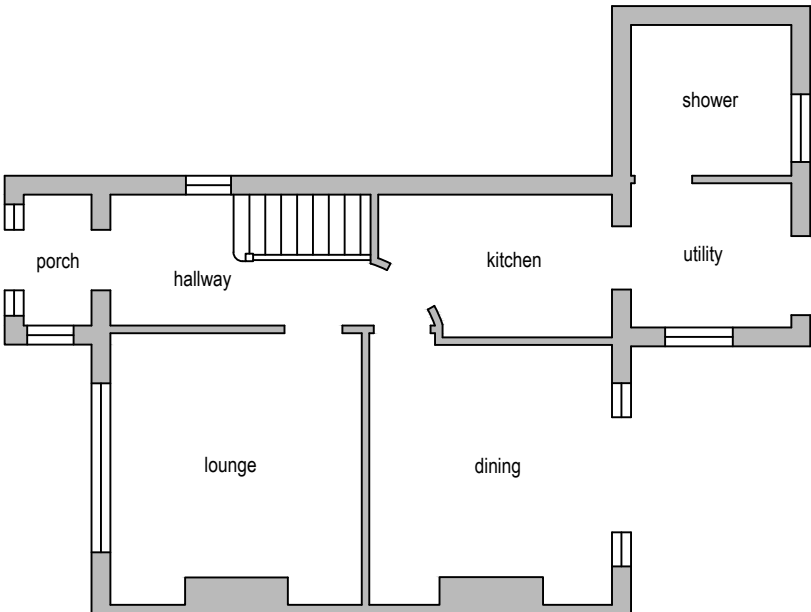

Existing Ground Floor Plan

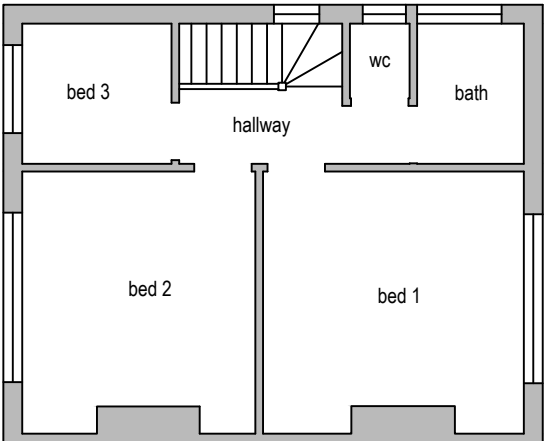


Existing First Floor Plan


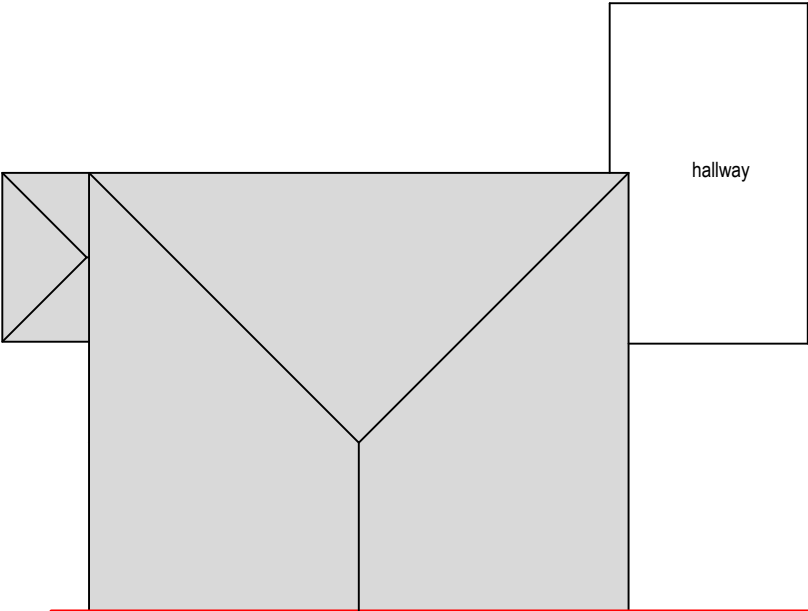


Existing Roof Plan





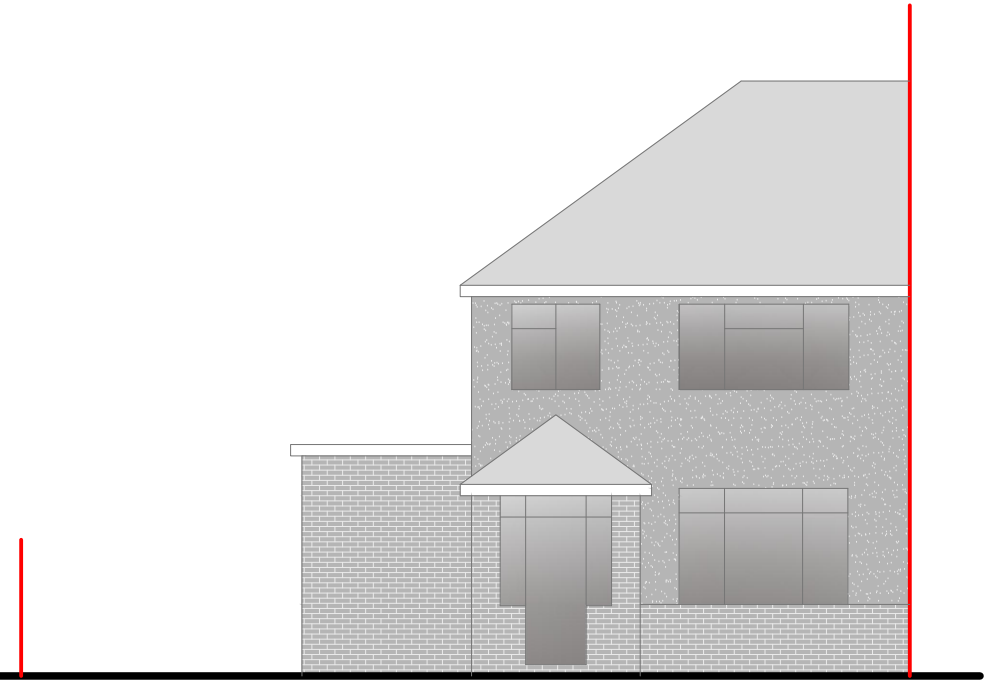


Existing Front Elevation

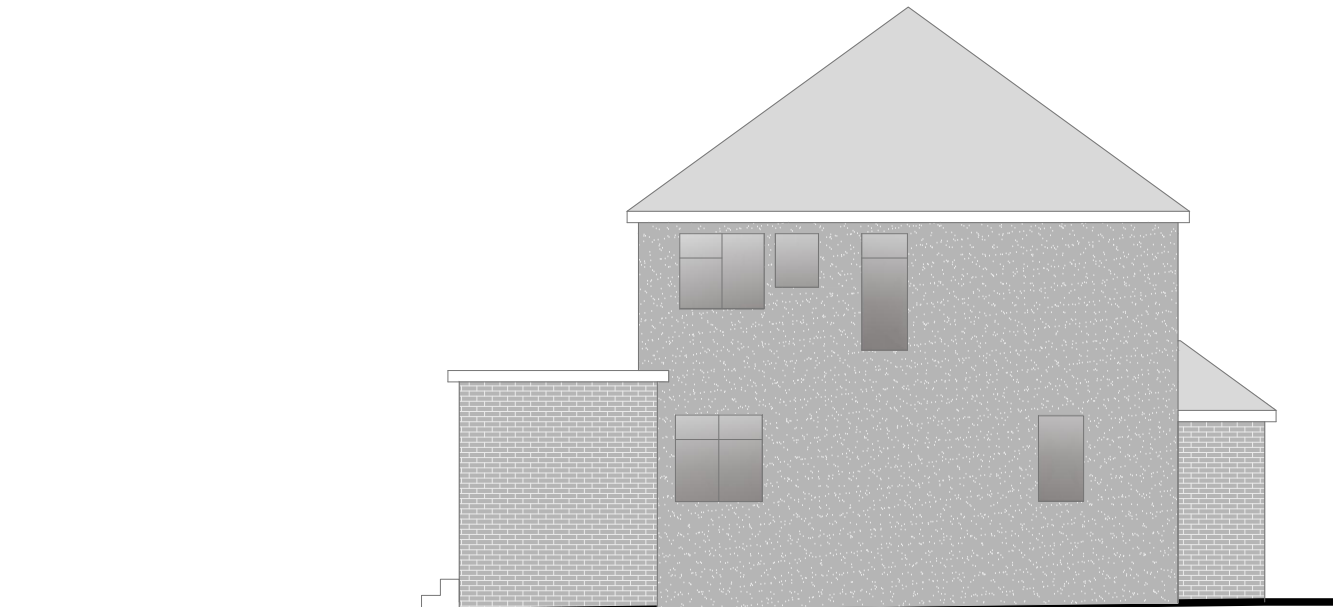 



Existing Side Elevation

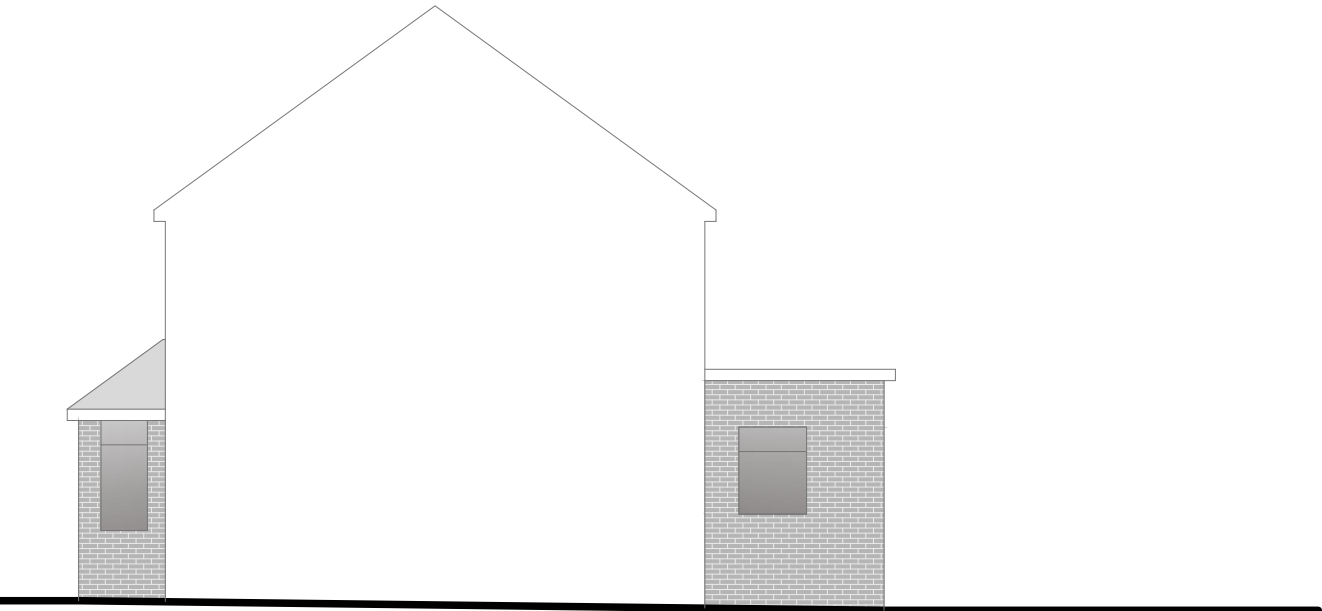 

Existing Side Elevation (neighbouring)

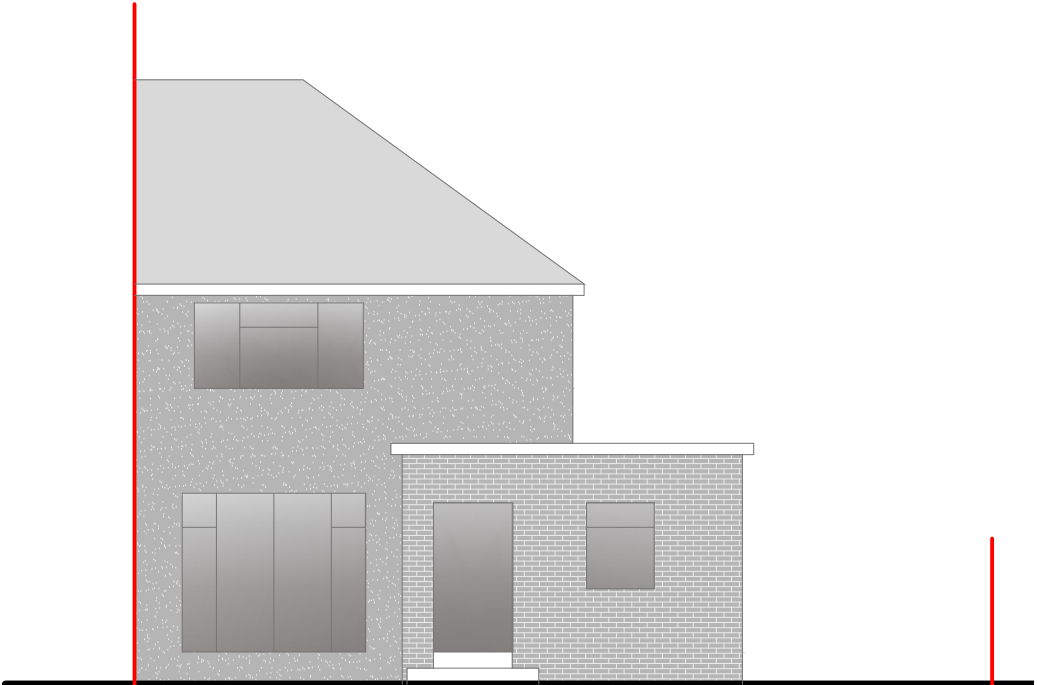

Existing Rear Elevation

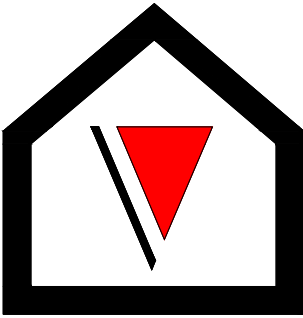 

V - Design

Company: V-Design CAD Services Ltd
Website: www.vdesigncad.co.uk
Email Address: info@vdesigncad.co.uk
Tel : +44 20 3488 4890
Mobile: +44 7312015617

IMPORTANT NOTES:
Dimensions to be verified on site
DO NOT SCALE FROM THIS DRAWING.
Any areas indicated on this drawing are for guidance only.
No responsibility is taken for their accuracy.

This drawing is the property of **V-DESIGN CAD Services Ltd** Copyright is reserved by them and the drawing is issued on the condition that it is not copied, reproduced, retained or disclosed to any unauthorized person, either wholly or in part without the consent in writing of **V-DESIGN CAD Services Ltd**

ADDRESS:

67 Waltham Avenue,
Hayes
UB3 1TD

LEGENDS:	
EXISTING:	PROPOSED:
Existing Wall	Cavity Wall
Internal Wall	Internal Wall
Site Boundary	Site Boundary
Windows	Windows
Doors	Doors

Drawing Title:	
Existing Elevations	
Scale: 1:100	Paper Size: A3

REVISION/ COMMENTS :		
No:	Comments:	Date:

Drawn By: JM
Job Ref: 25071
Date: May 2025
Drawing No. PL - 04


NOTE:

Site: 67 Waltham Avenue, Hayes, UB3 1TD
Total Site Area: 352.88 m²


Existing Building Footprint: 55.16 m²
Existing Net Internal Area: 82.87 m²
Ground Floor: 46.89 m²
First Floor: 35.98 m²

Proposed Dwelling Footprint: 63.12 m²
Proposed Net Internal Area: 91.01 m²
Ground Floor: 55.03 m²
First Floor: 35.98 m²

Proposed New Dwelling Footprint: 51.82 m²
Proposed New Dwelling Net Internal Area: 73.04 m²
Ground Floor: 44.30 m²
First Floor: 29.10 m²

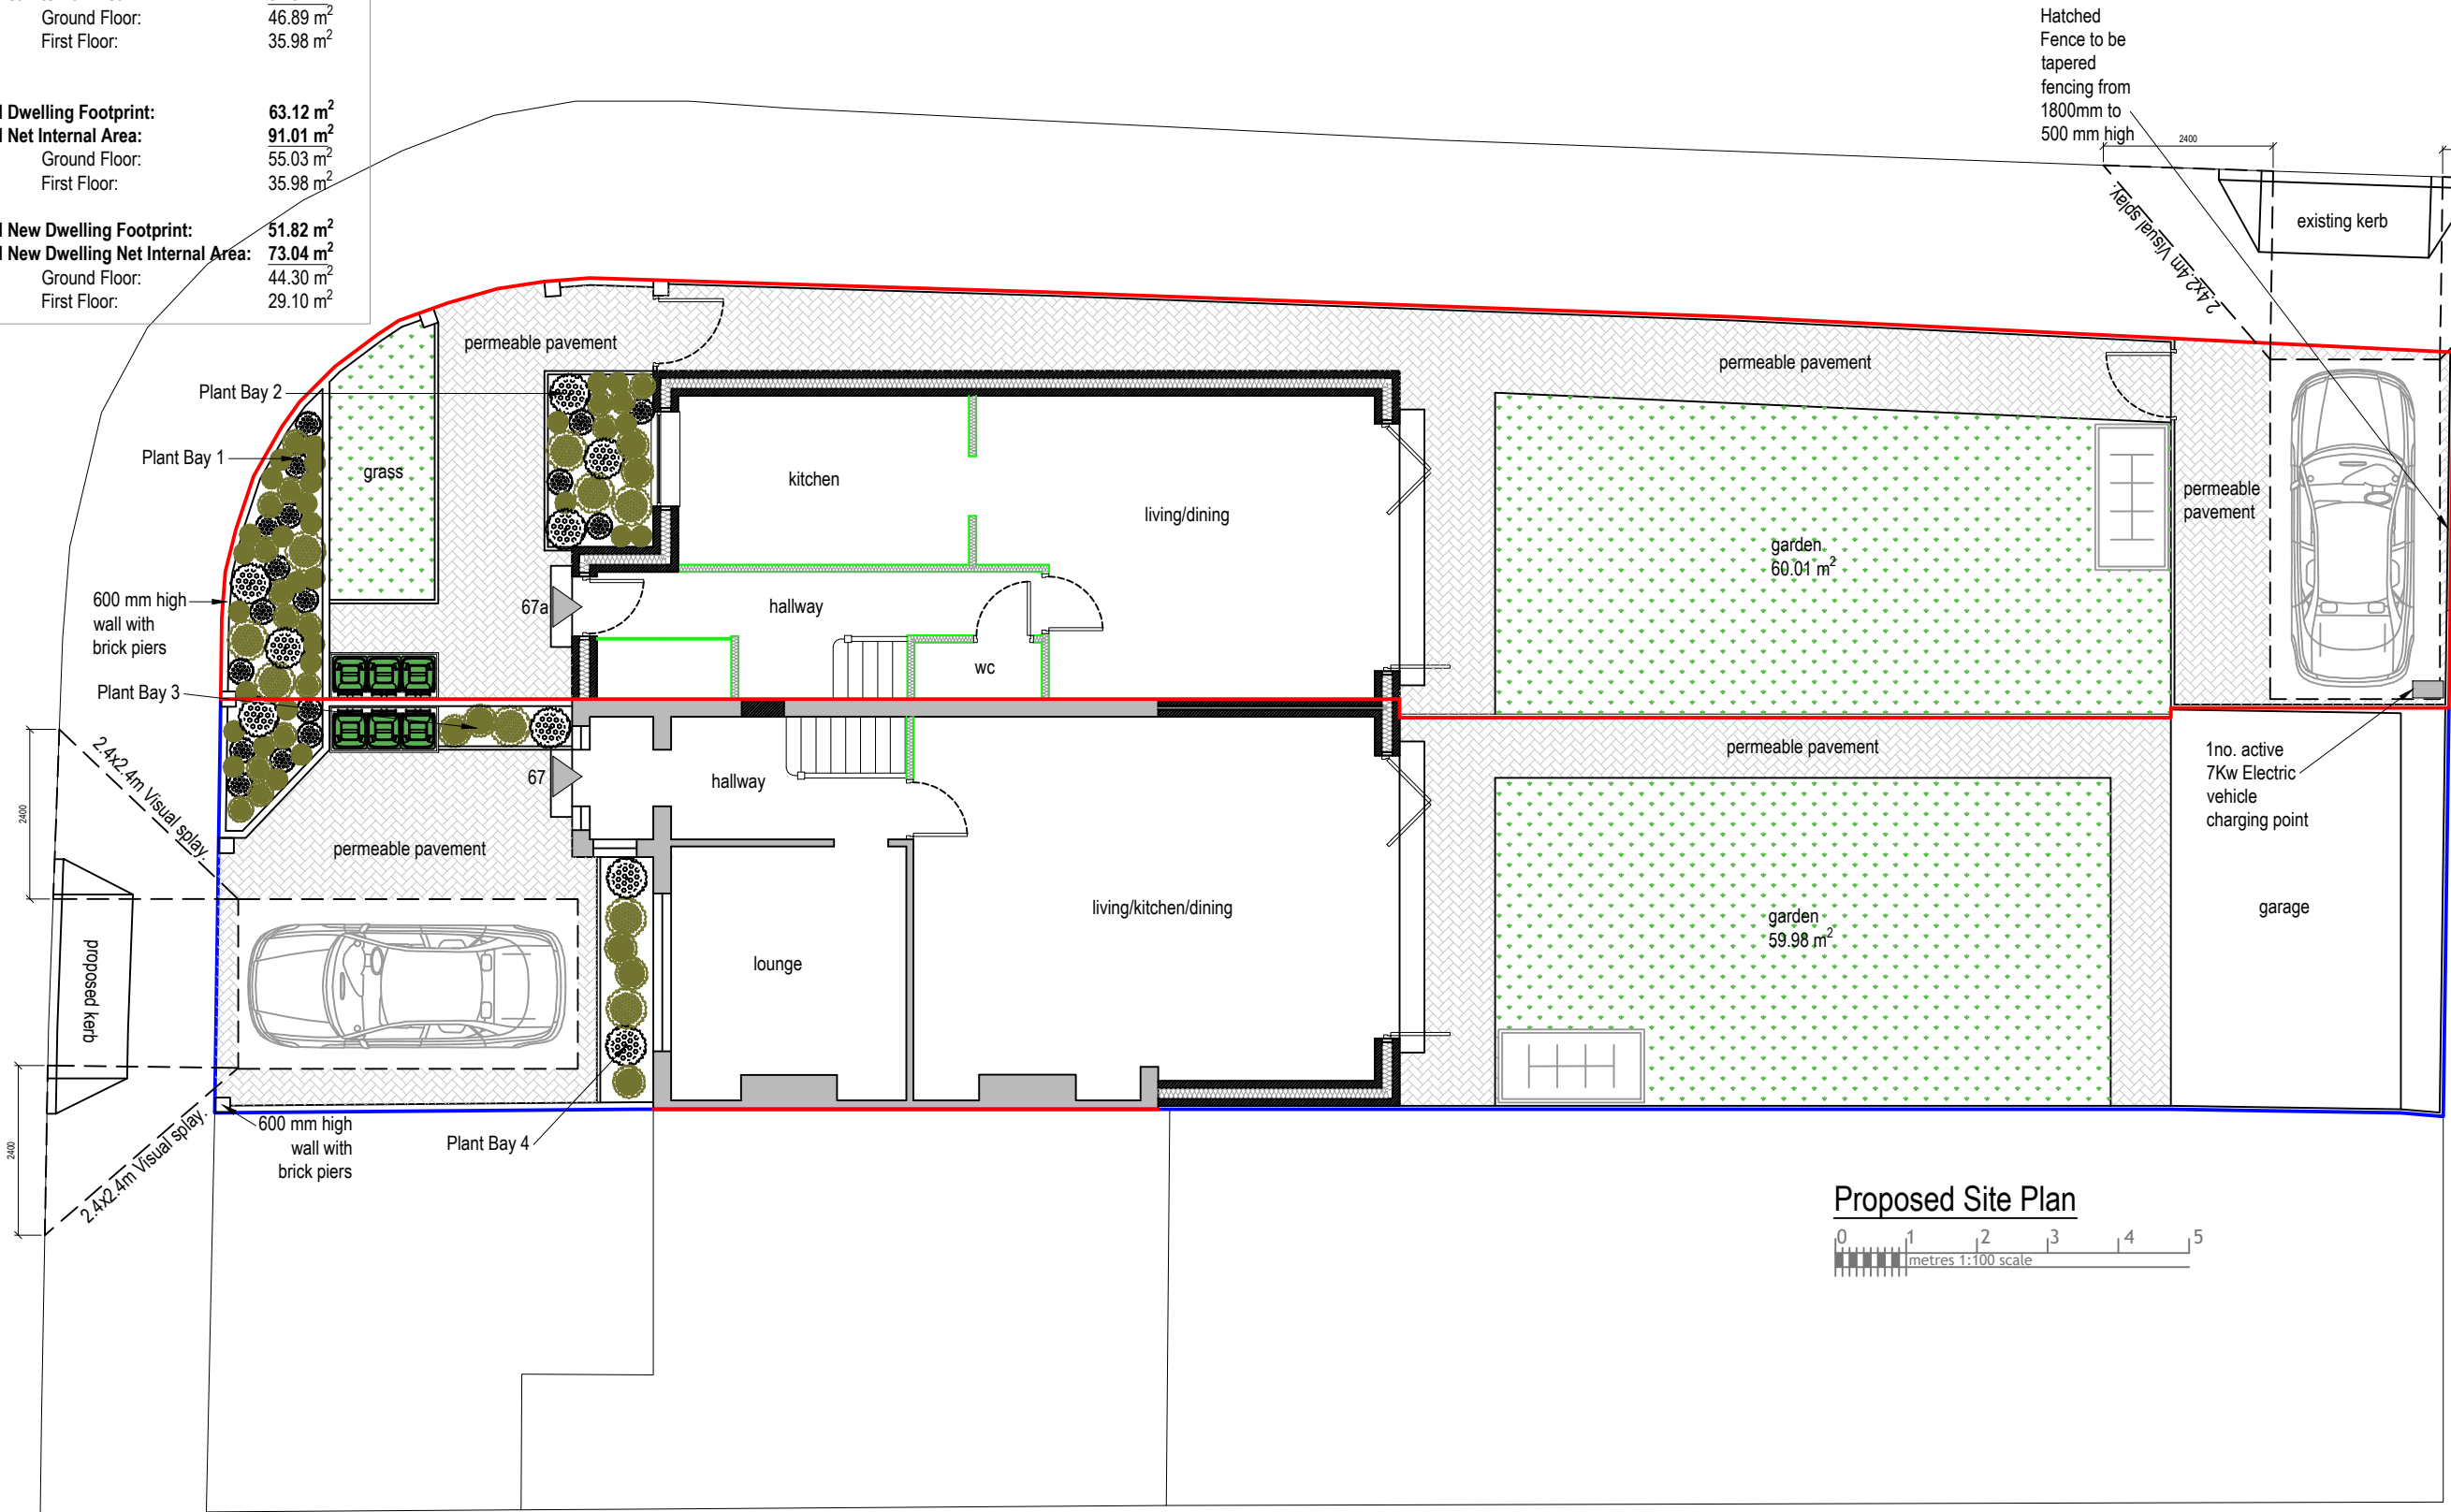

Proposed Site Plan

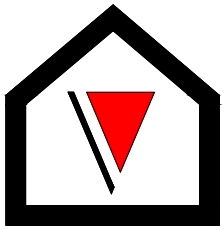

V - Design

Company: V-Design CAD Services Ltd
Website: www.vdesigncad.co.uk
Email Address: info@vdesigncad.co.uk
Tel : +44 20 3488 4890
Mobile: +44 7312015617

IMPORTANT NOTES:

Dimensions to be verified on site
DO NOT SCALE FROM THIS DRAWING.
Any areas indicated on this drawing are for guidance only.
No responsibility is taken for their accuracy.

This drawing is the property of **V-DESIGN CAD Services Ltd**. Copyright is reserved by them and the drawing is issued on the condition that it is not copied, reproduced, retained or disclosed to any unauthorized person, either wholly or in part without the consent in writing of **V-DESIGN CAD Services Ltd**.

ADDRESS:

67 Waltham Avenue,
Hayes
UB3 1TD

LEGENDS:

EXISTING:	PROPOSED:
Existing Wall	Cavity Wall
Internal Wall	Internal Wall
Site Boundary	Site Boundary
Windows	Windows
Doors	Doors

Drawing Title:

Proposed Site Plan


Scale: 1:100

Paper Size: A3

REVISION/ COMMENTS :

No.	Comments:	Date:
A	Visual Splays Shown, Electric Charging Point Shown & Garden Size Amended	21/11/2025
B	Visual Splays Shown according to the Comments	19/12/2025

Drawn By: JM
Job Ref: 25071
Date: Nov 2025
Drawing No. PL - 05 Rev B

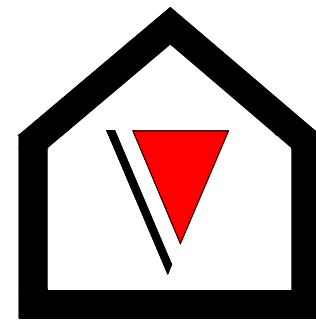

V - Design

Company: V-Design CAD Services Ltd
Website: www.vdesigncad.co.uk
Email Address: info@vdesigncad.co.uk
Tel : +44 20 3488 4890
Mobile: +44 7312015617

IMPORTANT NOTES:

Dimensions to be verified on site
DO NOT SCALE FROM THIS DRAWING.
Any areas indicated on this drawing are for guidance only.
No responsibility is taken for their accuracy.

This drawing is the property of **V-DESIGN CAD Services Ltd** Copyright is reserved by them and the drawing is issued on the condition that it is not copied, reproduced, retained or disclosed to any unauthorized person, either wholly or in part without the consent in writing of **V-DESIGN CAD Services Ltd**

ADDRESS:

67 Waltham Avenue,
Hayes
UB3 1TD

LEGENDS:

EXISTING:	PROPOSED:
Existing Wall	Cavity Wall
Internal Wall	Internal Wall
Site Boundary	Site Boundary
Windows	Windows
Doors	Doors

Drawing Title:

Proposed Ground Floor Plan

Scale: 1:50

Paper Size: A3

REVISION/ COMMENTS :

No:	Comments:	Date:

Drawn By: JM

Job Ref: 25071

Date: May 2025

Drawing No. PL - 06



NOTE:

Site: 67 Waltham Avenue, Hayes, UB3 1TD
Total Site Area: 352.88 m²


Existing Building Footprint: 55.16 m²
Existing Net Internal Area: 82.87 m²
Ground Floor: 46.89 m²
First Floor: 35.98 m²

Proposed Dwelling Footprint: 63.12 m²
Proposed Net Internal Area: 91.01 m²
Ground Floor: 55.03 m²
First Floor: 35.98 m²

Proposed New Dwelling Footprint: 51.82 m²
Proposed New Dwelling Net Internal Area: 73.04 m²
Ground Floor: 44.30 m²
First Floor: 29.10 m²

Proposed Ground Floor Plan



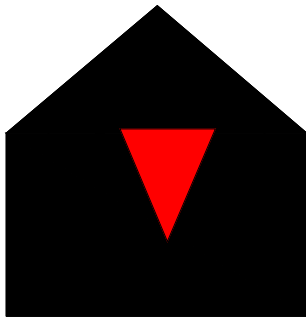

V - Design

Company: V-Design CAD Services Ltd
Website: www.vdesigncad.co.uk
Email Address: info@vdesigncad.co.uk
Tel : +44 20 3488 4890
Mobile: +44 7312015617

IMPORTANT NOTES:

Dimensions to be verified on site
DO NOT SCALE FROM THIS DRAWING.
Any areas indicated on this drawing are for guidance only.
No responsibility is taken for their accuracy.

This drawing is the property of **V-DESIGN CAD Services Ltd** Copyright is reserved by them and the drawing is issued on the condition that it is not copied, reproduced, retained or disclosed to any unauthorized person, either wholly or in part without the consent in writing of **V-DESIGN CAD Services Ltd**

ADDRESS:

67 Waltham Avenue,
Hayes
UB3 1TD


LEGENDS:

EXISTING:	PROPOSED:
Existing Wall	Cavity Wall
Internal Wall	Internal Wall
Site Boundary	Site Boundary
Windows	Windows
Doors	Doors

Drawing Title:	
Proposed First Floor Plan	
Scale: 1:50	Paper Size: A3

REVISION/ COMMENTS :		
No:	Comments:	Date:

Drawn By: JM
Job Ref: 25071
Date: May 2025
Drawing No. PL - 07

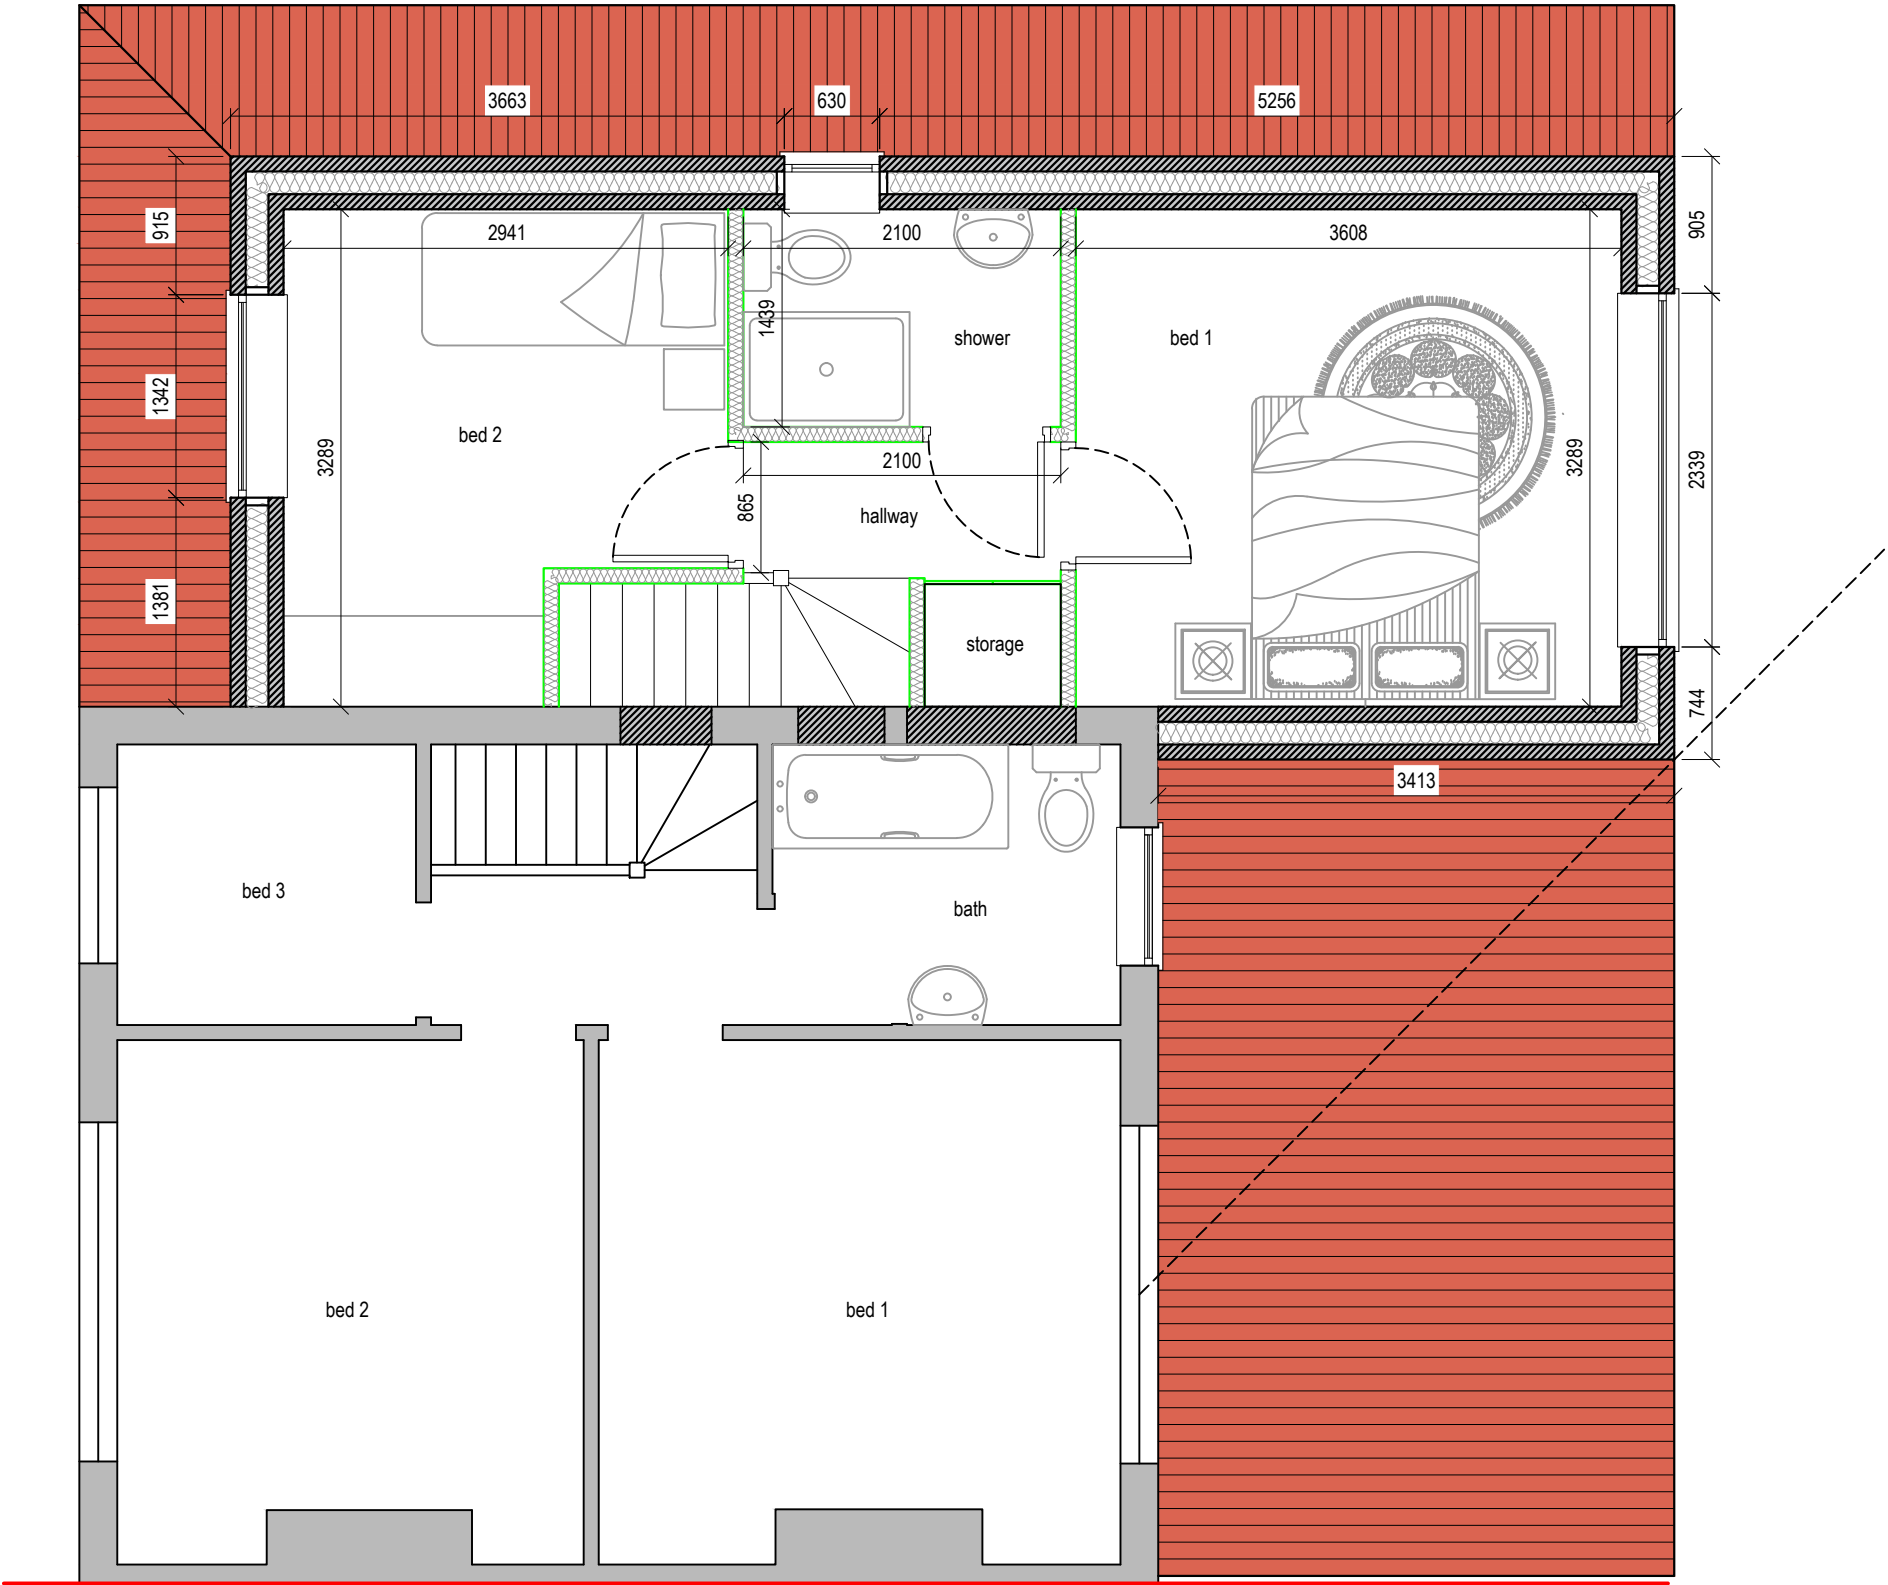

Proposed First Floor Plan




NOTE:

Site: 67 Waltham Avenue, Hayes, UB3 1TD
Total Site Area: 352.88 m²


Existing Building Footprint: 55.16 m²
Existing Net Internal Area: 82.87 m²
Ground Floor: 46.89 m²
First Floor: 35.98 m²

Proposed Dwelling Footprint: 63.12 m²
Proposed Net Internal Area: 91.01 m²
Ground Floor: 55.03 m²
First Floor: 35.98 m²

Proposed New Dwelling Footprint: 51.82 m²
Proposed New Dwelling Net Internal Area: 73.04 m²
Ground Floor: 44.30 m²
First Floor: 29.10 m²

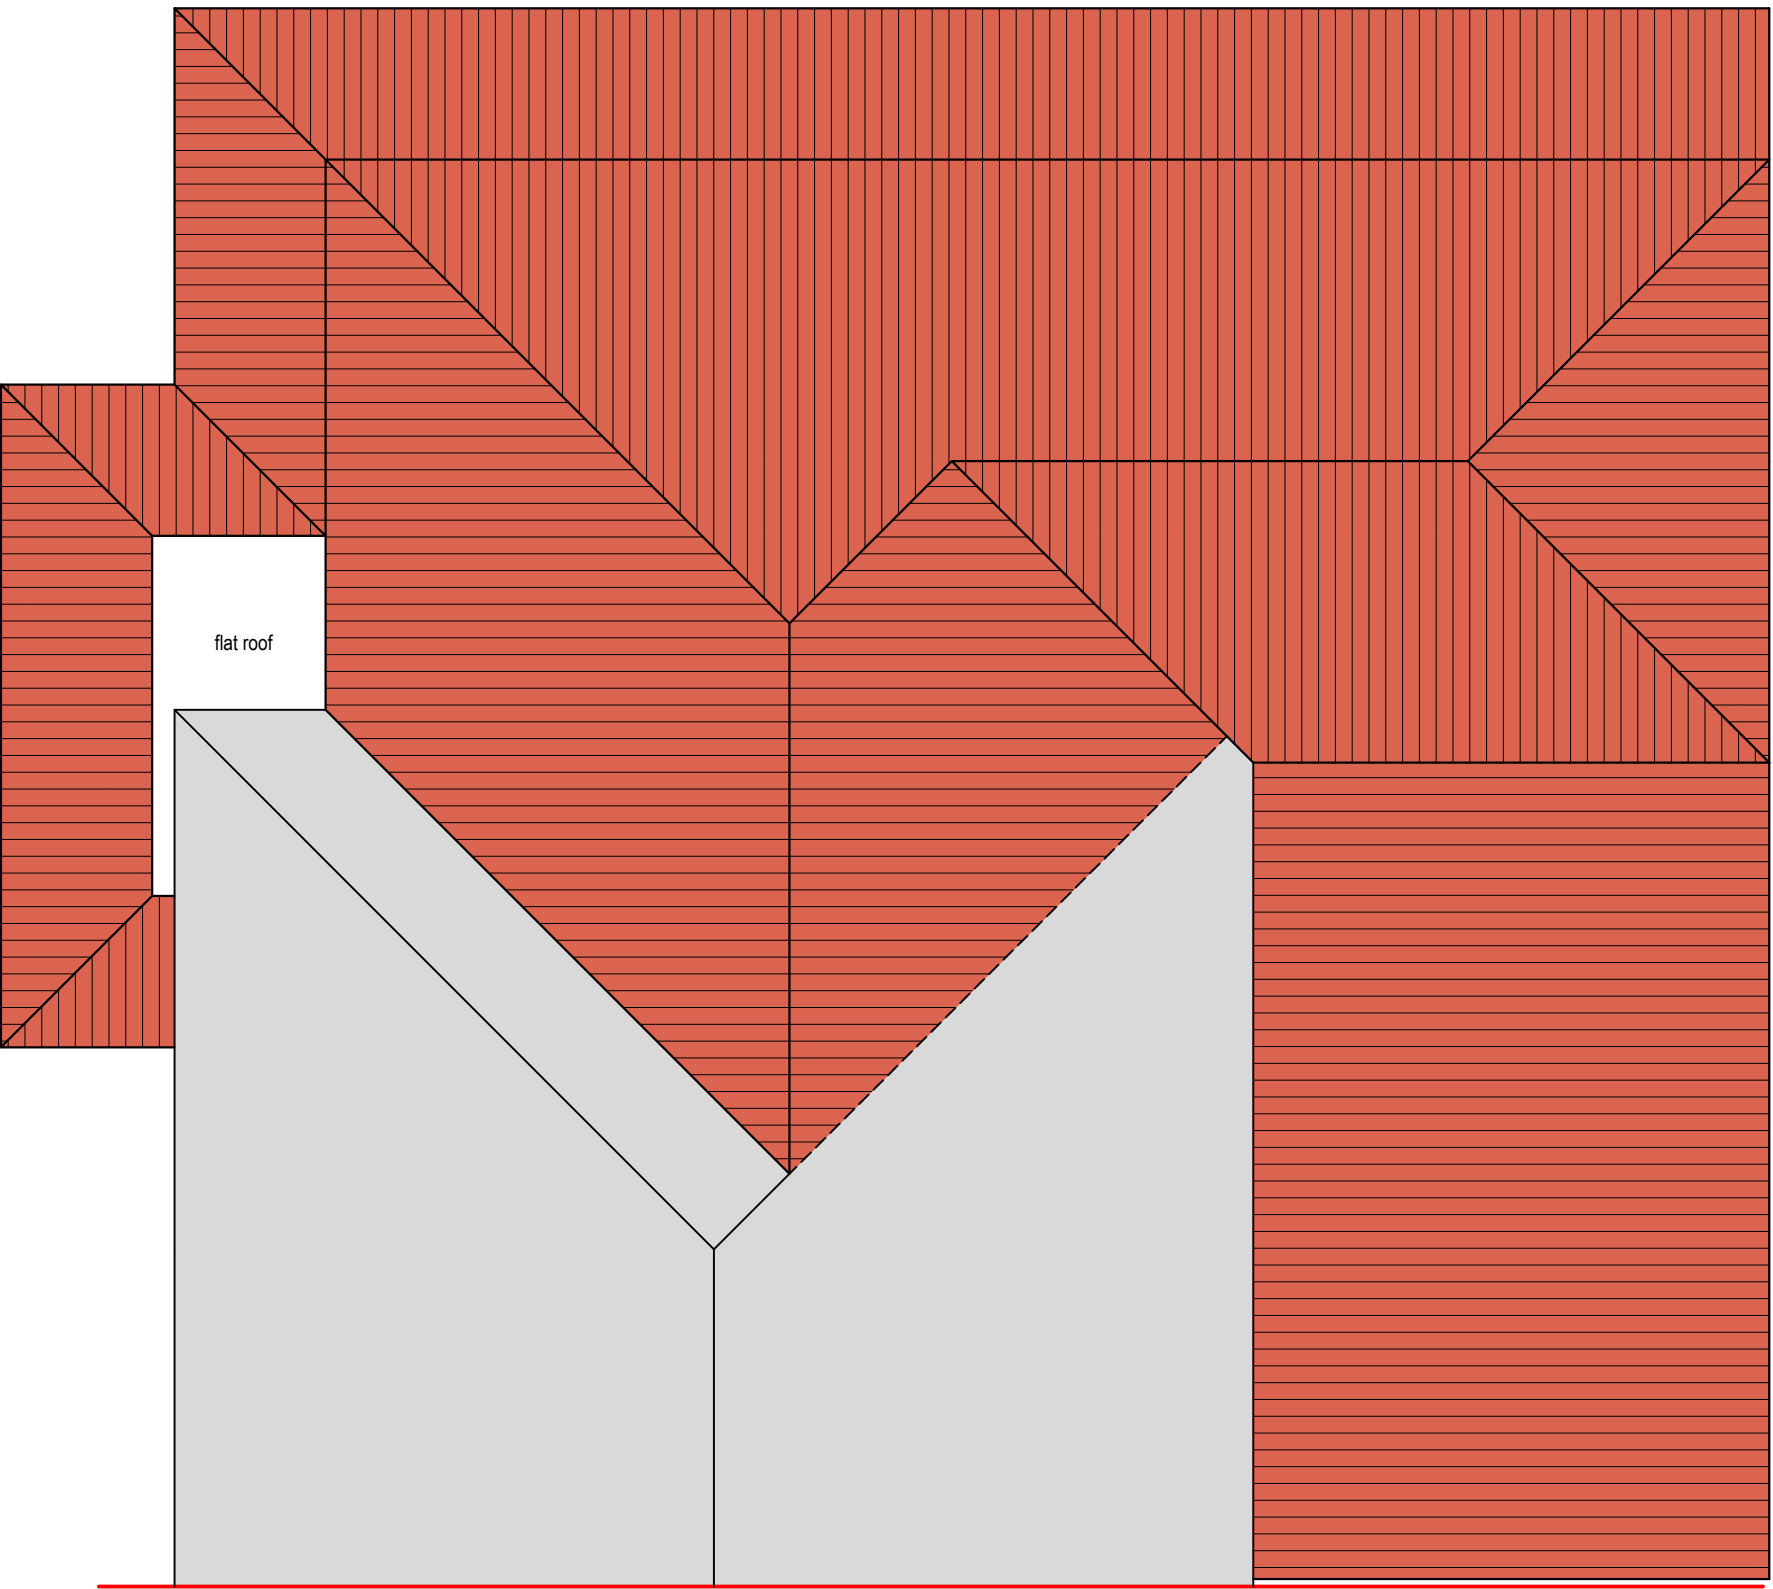

Proposed Roof Plan

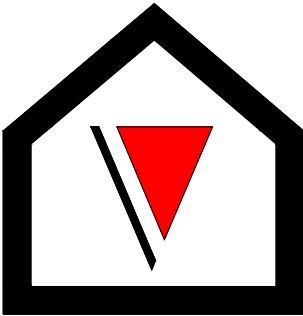

V - Design

Company: V-Design CAD Services Ltd
Website: www.vdesigncad.co.uk
Email Address: info@vdesigncad.co.uk
Tel : +44 20 3488 4890
Mobile: +44 7312015617

IMPORTANT NOTES:

Dimensions to be verified on site
DO NOT SCALE FROM THIS DRAWING.
Any areas indicated on this drawing are for guidance only.
No responsibility is taken for their accuracy.

This drawing is the property of **V-DESIGN CAD Services Ltd** Copyright is reserved by them and the drawing is issued on the condition that it is not copied, reproduced, retained or disclosed to any unauthorized person, either wholly or in part without the consent in writing of **V-DESIGN CAD Services Ltd**

ADDRESS:


67 Waltham Avenue,
Hayes
UB3 1TD

LEGENDS:	
EXISTING:	PROPOSED:
Existing Wall 	Cavity Wall 
Internal Wall 	Internal Wall 
Site Boundary 	Site Boundary 
Windows 	Windows 
Doors 	Doors 

Drawing Title:	
Proposed Roof Plan	
Scale: 1:50	Paper Size: A3

REVISION/ COMMENTS :		
No:	Comments:	Date:

Drawn By: JM
Job Ref: 25071
Date: May 2025
Drawing No. PL - 08

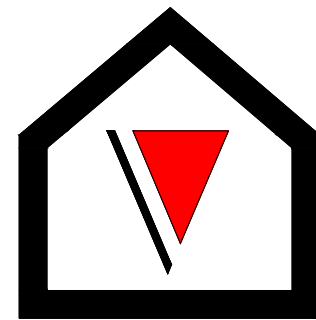

V - Design

Company: V-Design CAD Services Ltd
Website: www.vdesigncad.co.uk
Email Address: info@vdesigncad.co.uk
Tel : +44 20 3488 4890
Mobile: +44 7312015617

IMPORTANT NOTES:

Dimensions to be verified on site
DO NOT SCALE FROM THIS DRAWING.
Any areas indicated on this drawing are for guidance only.
No responsibility is taken for their accuracy.

This drawing is the property of **V-DESIGN CAD Services Ltd** Copyright is reserved by them and the drawing is issued on the condition that it is not copied, reproduced, retained or disclosed to any unauthorized person, either wholly or in part without the consent in writing of **V-DESIGN CAD Services Ltd**

ADDRESS:

67 Waltham Avenue,
Hayes
UB3 1TD

LEGENDS:

EXISTING:	PROPOSED:
Existing Wall	Cavity Wall
Internal Wall	Internal Wall
Site Boundary	Site Boundary
Windows	Windows
Doors	Doors

Drawing Title:

Proposed Elevations

Scale: 1:100

Paper Size: A3

REVISION/ COMMENTS :

No:	Comments:	Date:

Drawn By: JM


Job Ref: 25071

Date: May 2025

Drawing No. PL - 09



Proposed Front Elevation

 

Roof tiles match to existing

uPVC windows match to existing


Rendering match to existing

Roof tiles match to existing

uPVC door/windows match to existing

Rendering match to existing

Brickwork match to existing

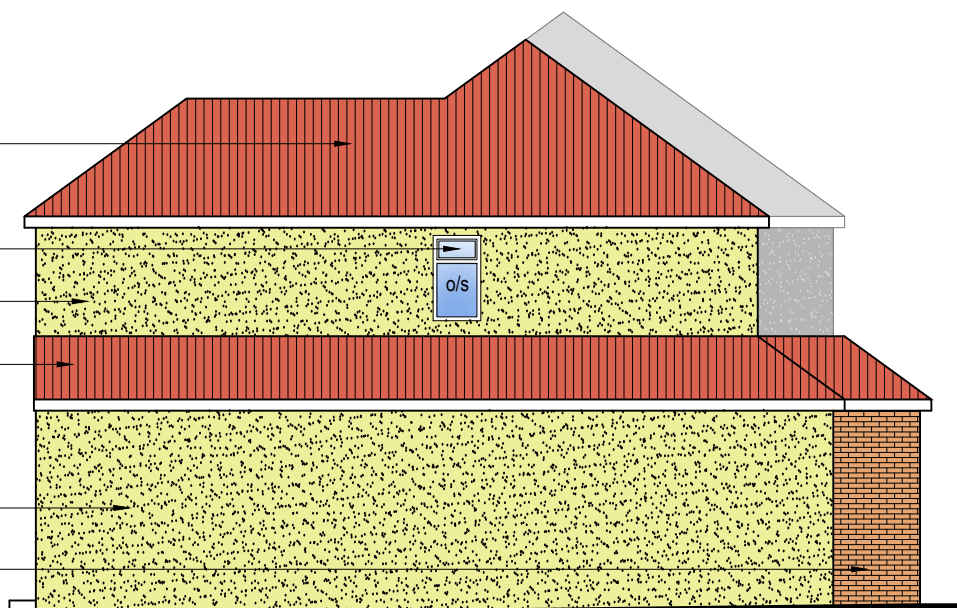

Proposed Side Elevation



Roof tiles match to existing

uPVC windows match to existing


Rendering match to existing

Roof tiles match to existing


uPVC bi-fold door match to existing

Rendering match to existing


Brickwork match to existing

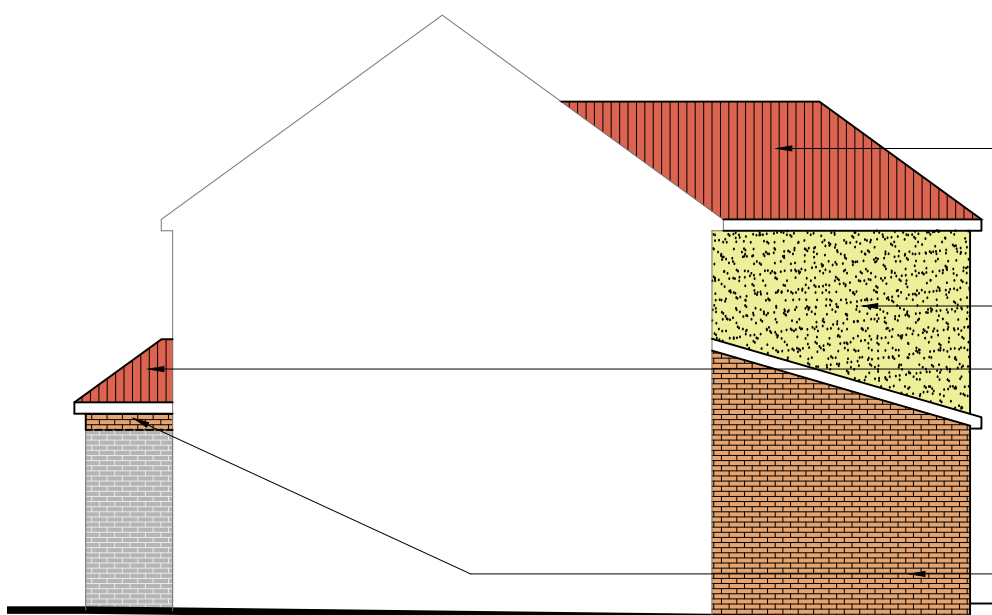


Proposed Side Elevation (neighbouring)

 

Proposed Rear Elevation

 

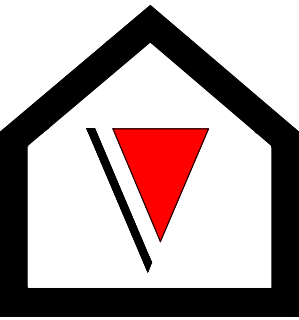

V - Design

Company: V-Design CAD Services Ltd
Website: www.vdesigncad.co.uk
Email Address: info@vdesigncad.co.uk
Tel : +44 20 3488 4890
Mobile: +44 7312015617

IMPORTANT NOTES:


Dimensions to be verified on site
DO NOT SCALE FROM THIS DRAWING.
Any areas indicated on this drawing are for guidance only.
No responsibility is taken for their accuracy.

This drawing is the property of **V-DESIGN CAD Services Ltd** Copyright is reserved by them and the drawing is issued on the condition that it is not copied, reproduced, retained or disclosed to any unauthorized person, either wholly or in part without the consent in writing of **V-DESIGN CAD Services Ltd**

ADDRESS:

67 Waltham Avenue,
Hayes
UB3 1TD


LEGENDS:

 EXISTING:	PROPOSED:
Existing Wall 	Cavity Wall 
Internal Wall 	Internal Wall 
Site Boundary 	Site Boundary 
Windows 	Windows 
Doors  	Doors  

Drawing Title:	
Proposed Section	
Scale: 1:50	Paper Size: A3

REVISION/ COMMENTS :		
No:	Comments:	Date:

Drawn By: JM
Job Ref: 25071
Date: May 2025
Drawing No. PL - 10

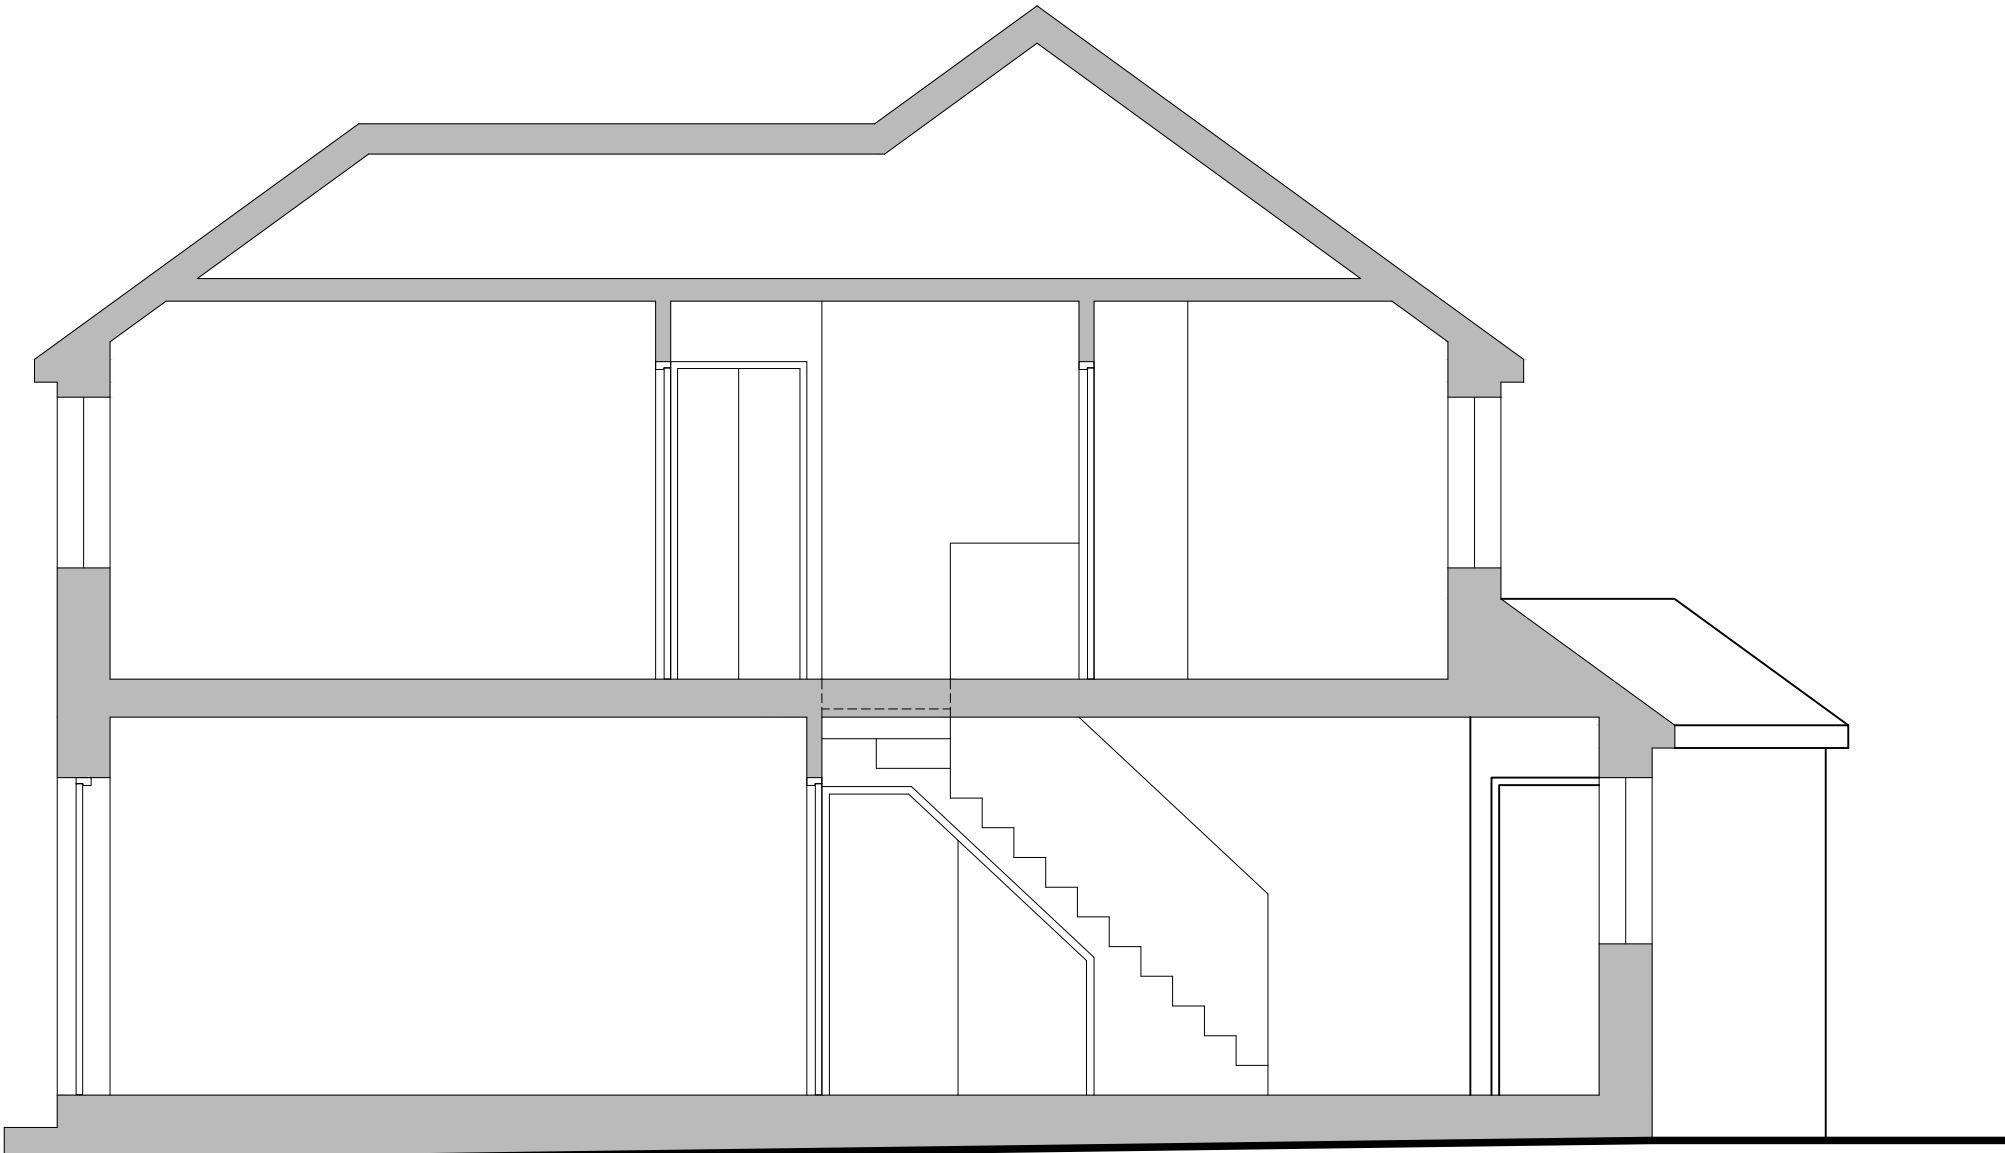

Proposed Section

