

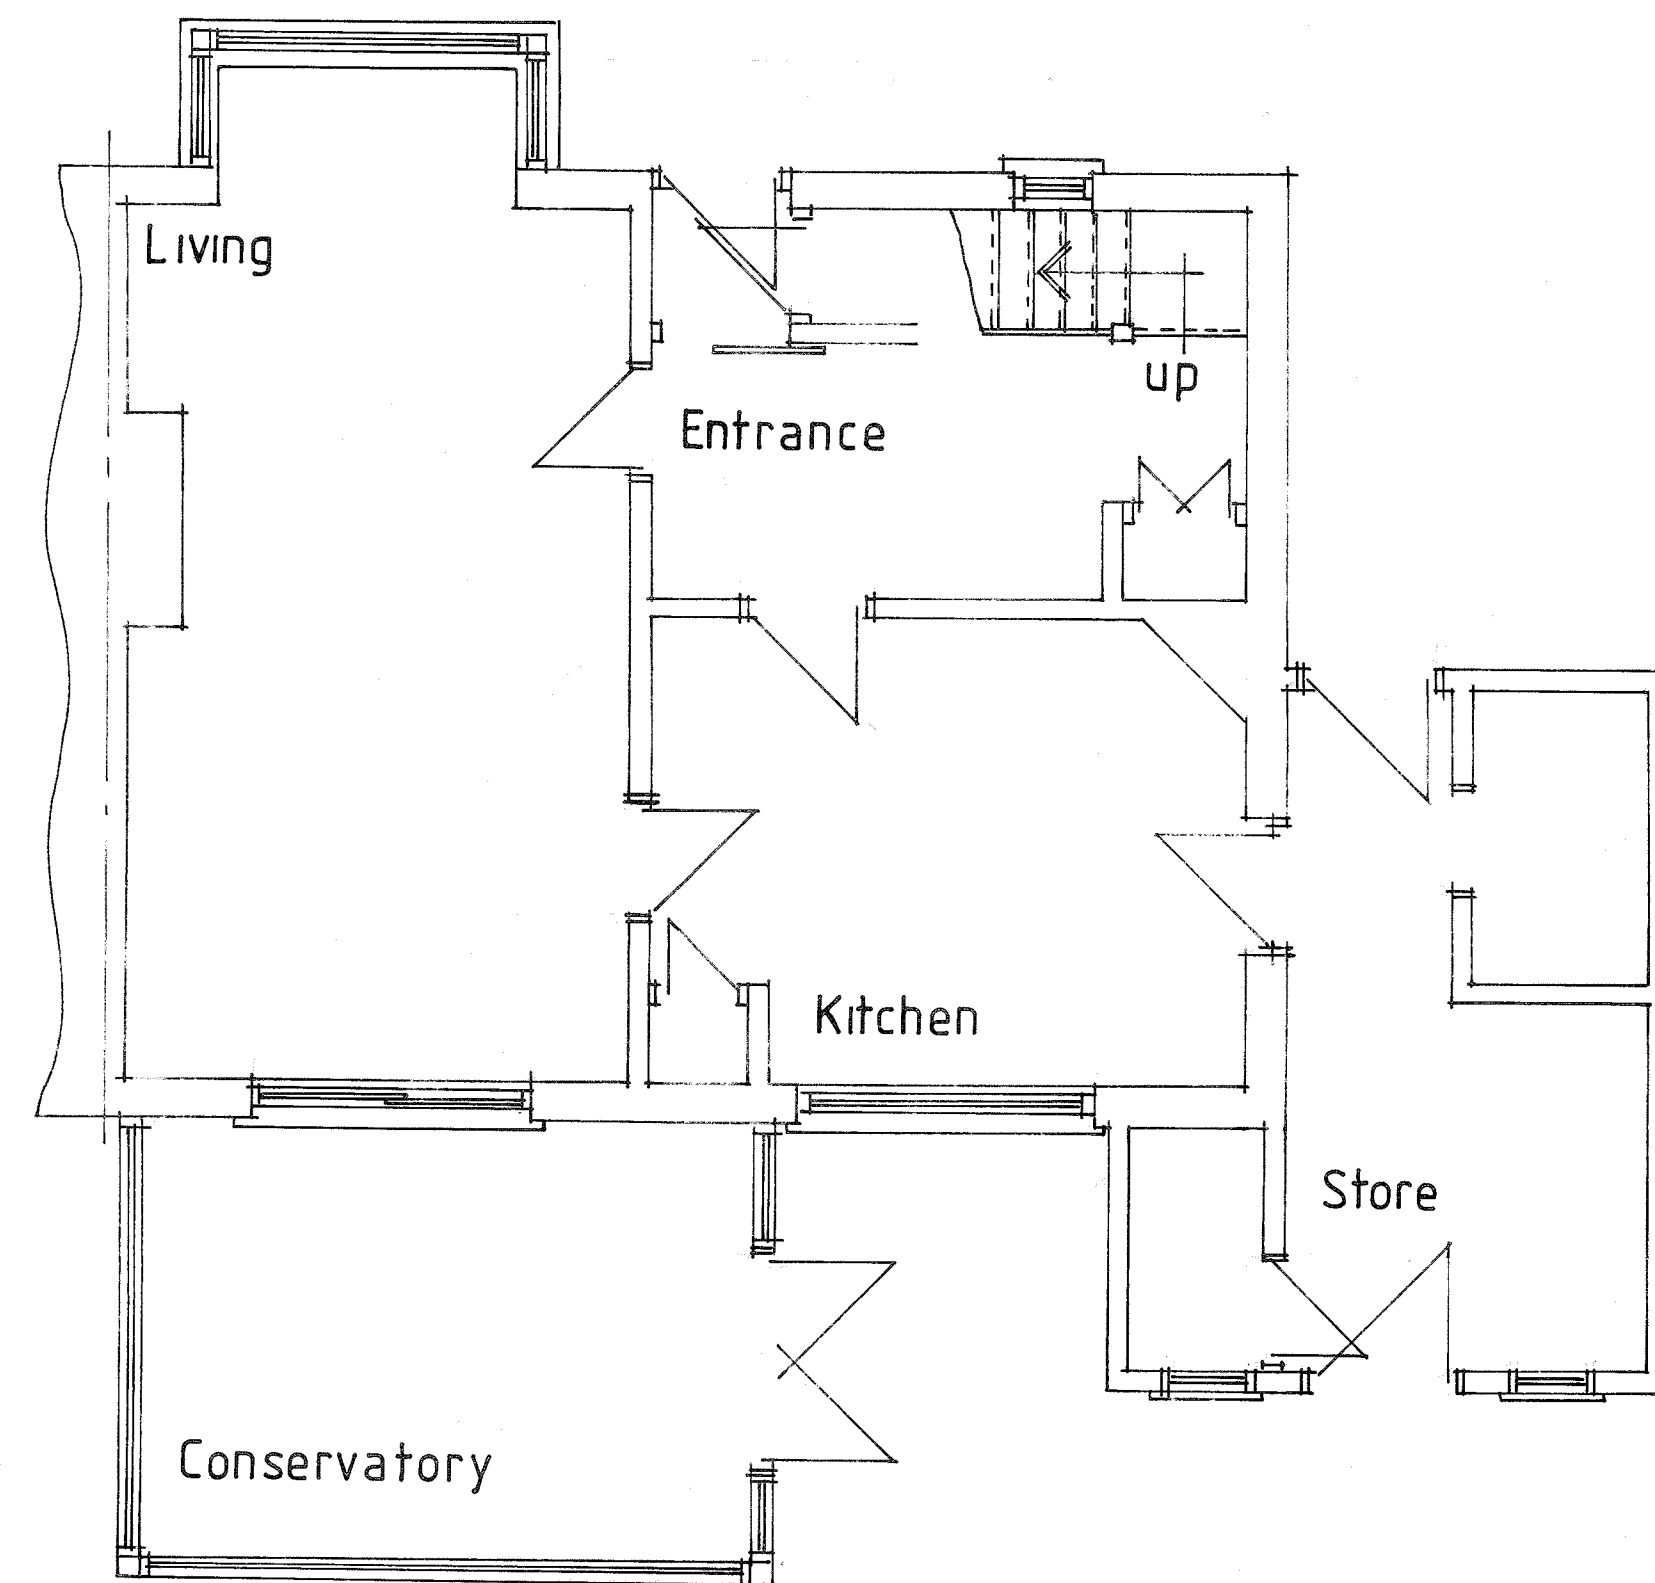


NOTES:
All dimensions must be checked on site and not scaled from this drawing.

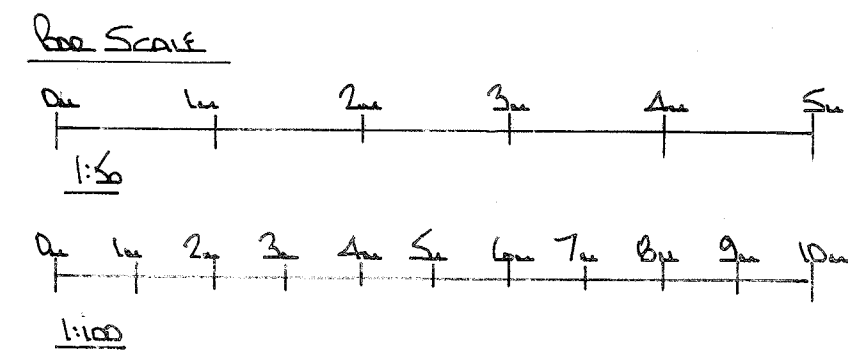

GROUND FLOOR PLAN

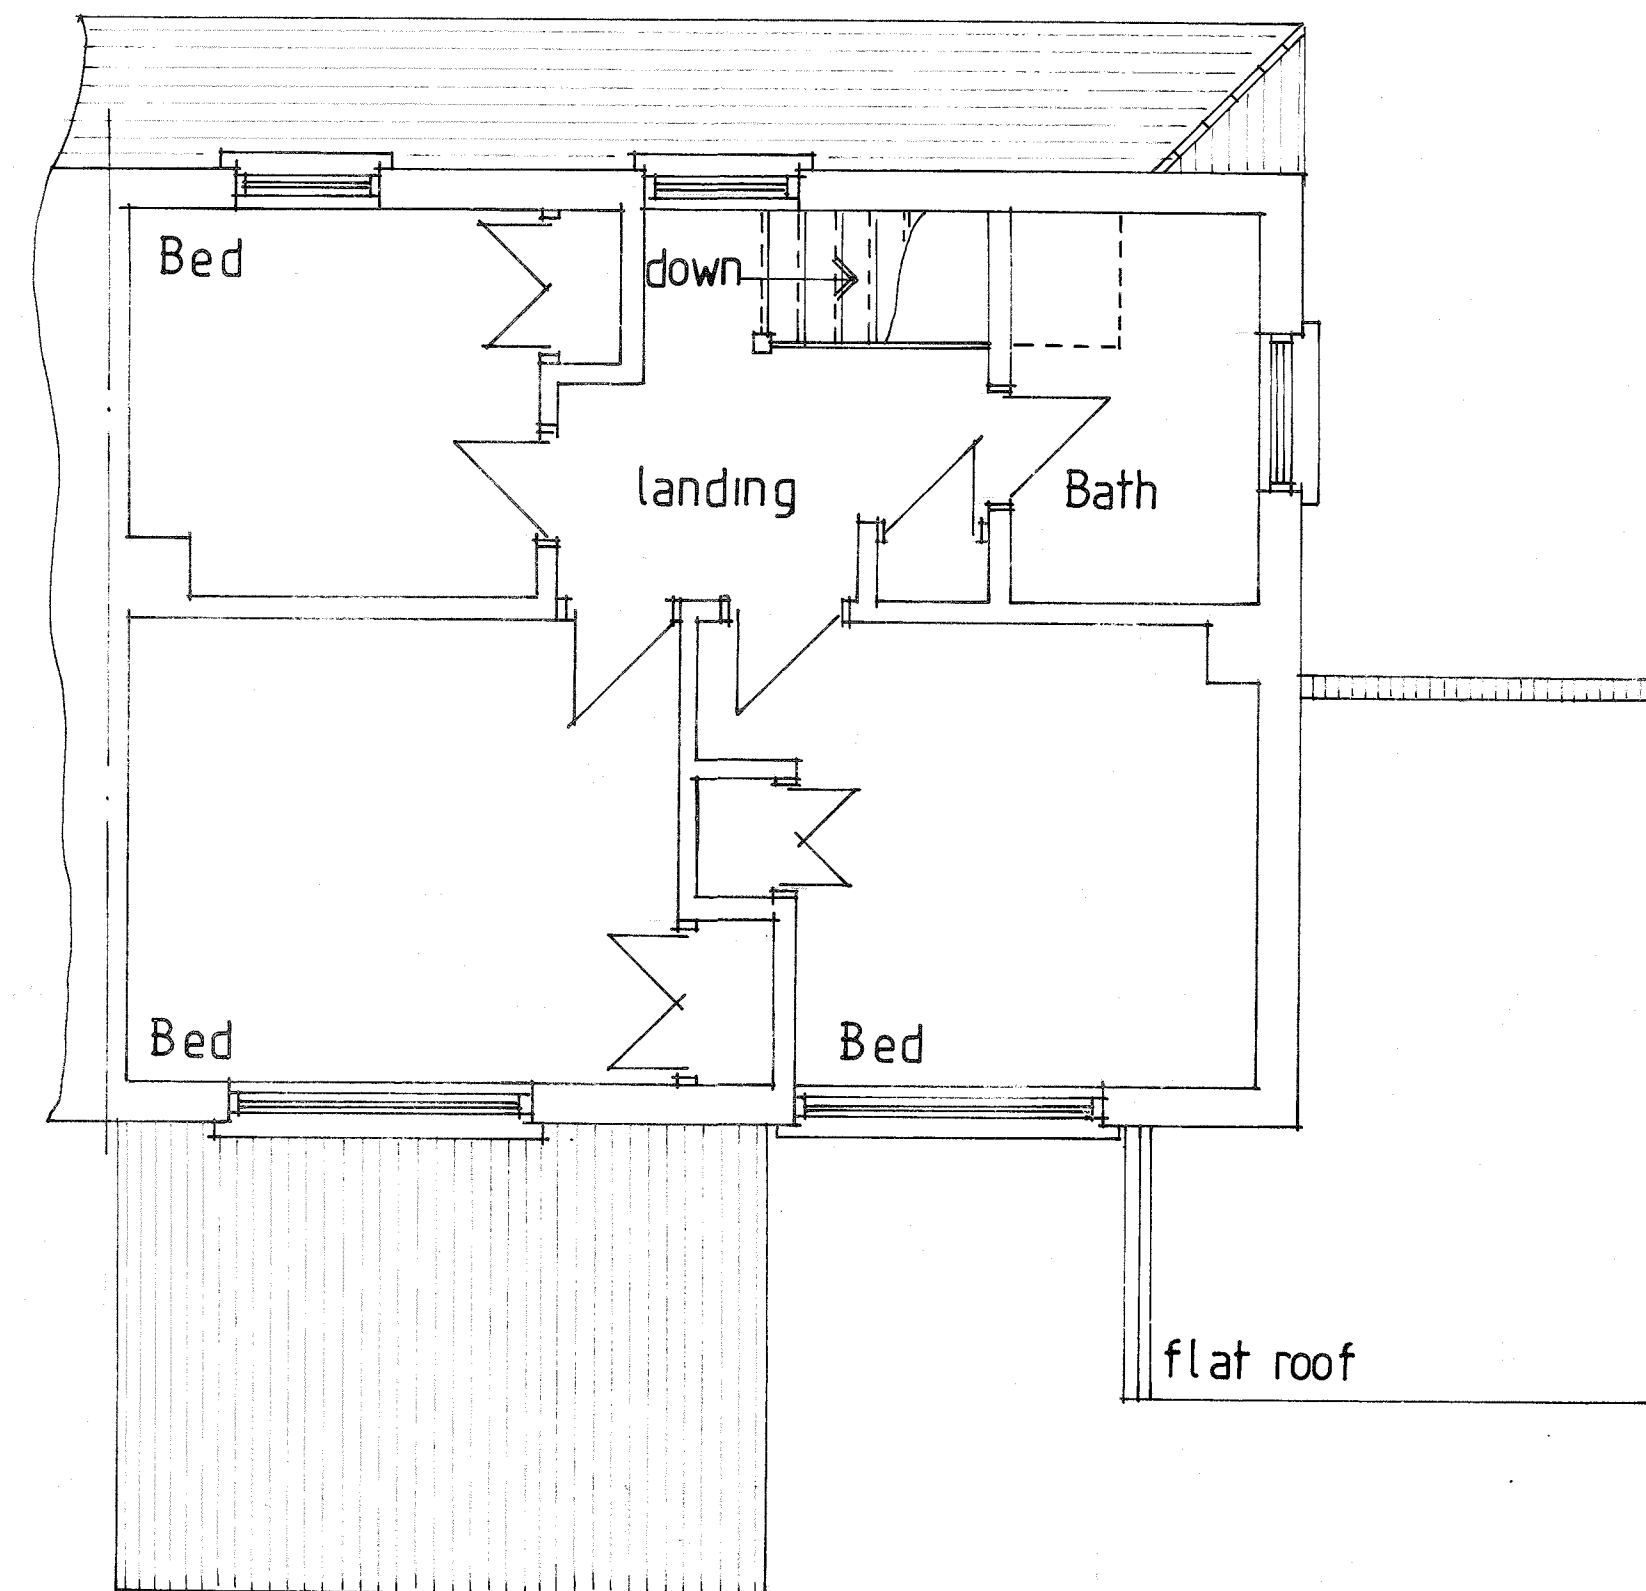

FIRST FLOOR PLAN


THIS DRAWING TO BE READ
IN CONJUNCTION WITH DRG
No 4415 /02 & 03



FRONT ELEVATION



REAR ELEVATION

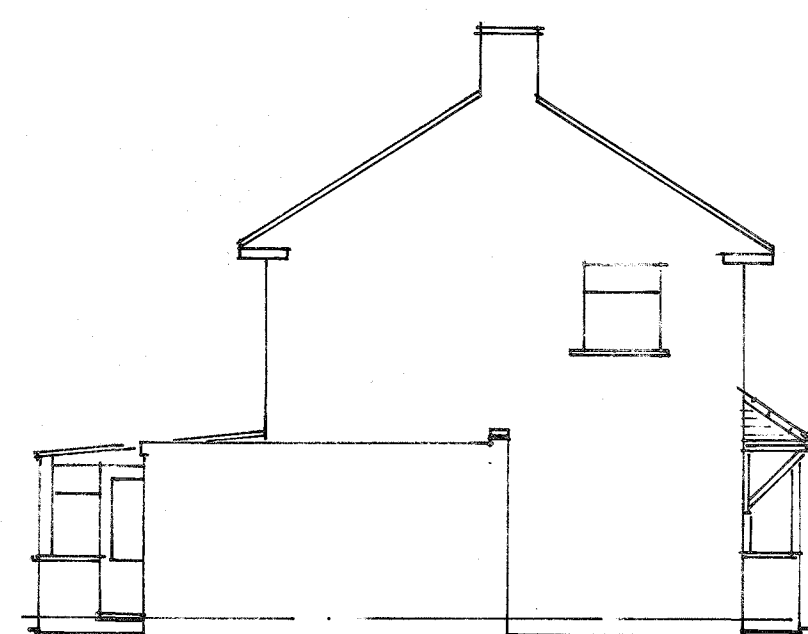

SIDE ELEVATION

A	Date	Revisions

©copyright

Pottle & Co Ltd
Planning & Building Consultants

Suite A, 128 Manor Way
Ruislip, Middlesex, HA4 8HR

Tel: 01895 622800
www.pottle.uk.com

Client

MR MRS AGRAWAL

Job Title

84 EAST ROAD
WEST DRAYTON
MIDDXX

Drawing Title

EXISTING FLOOR PLANS
AND ELEVATIONS

Scale 1:50, 100.

Date August 2020

Drawn by GEL

Drg No.

4 4 15 /01

Rev.