


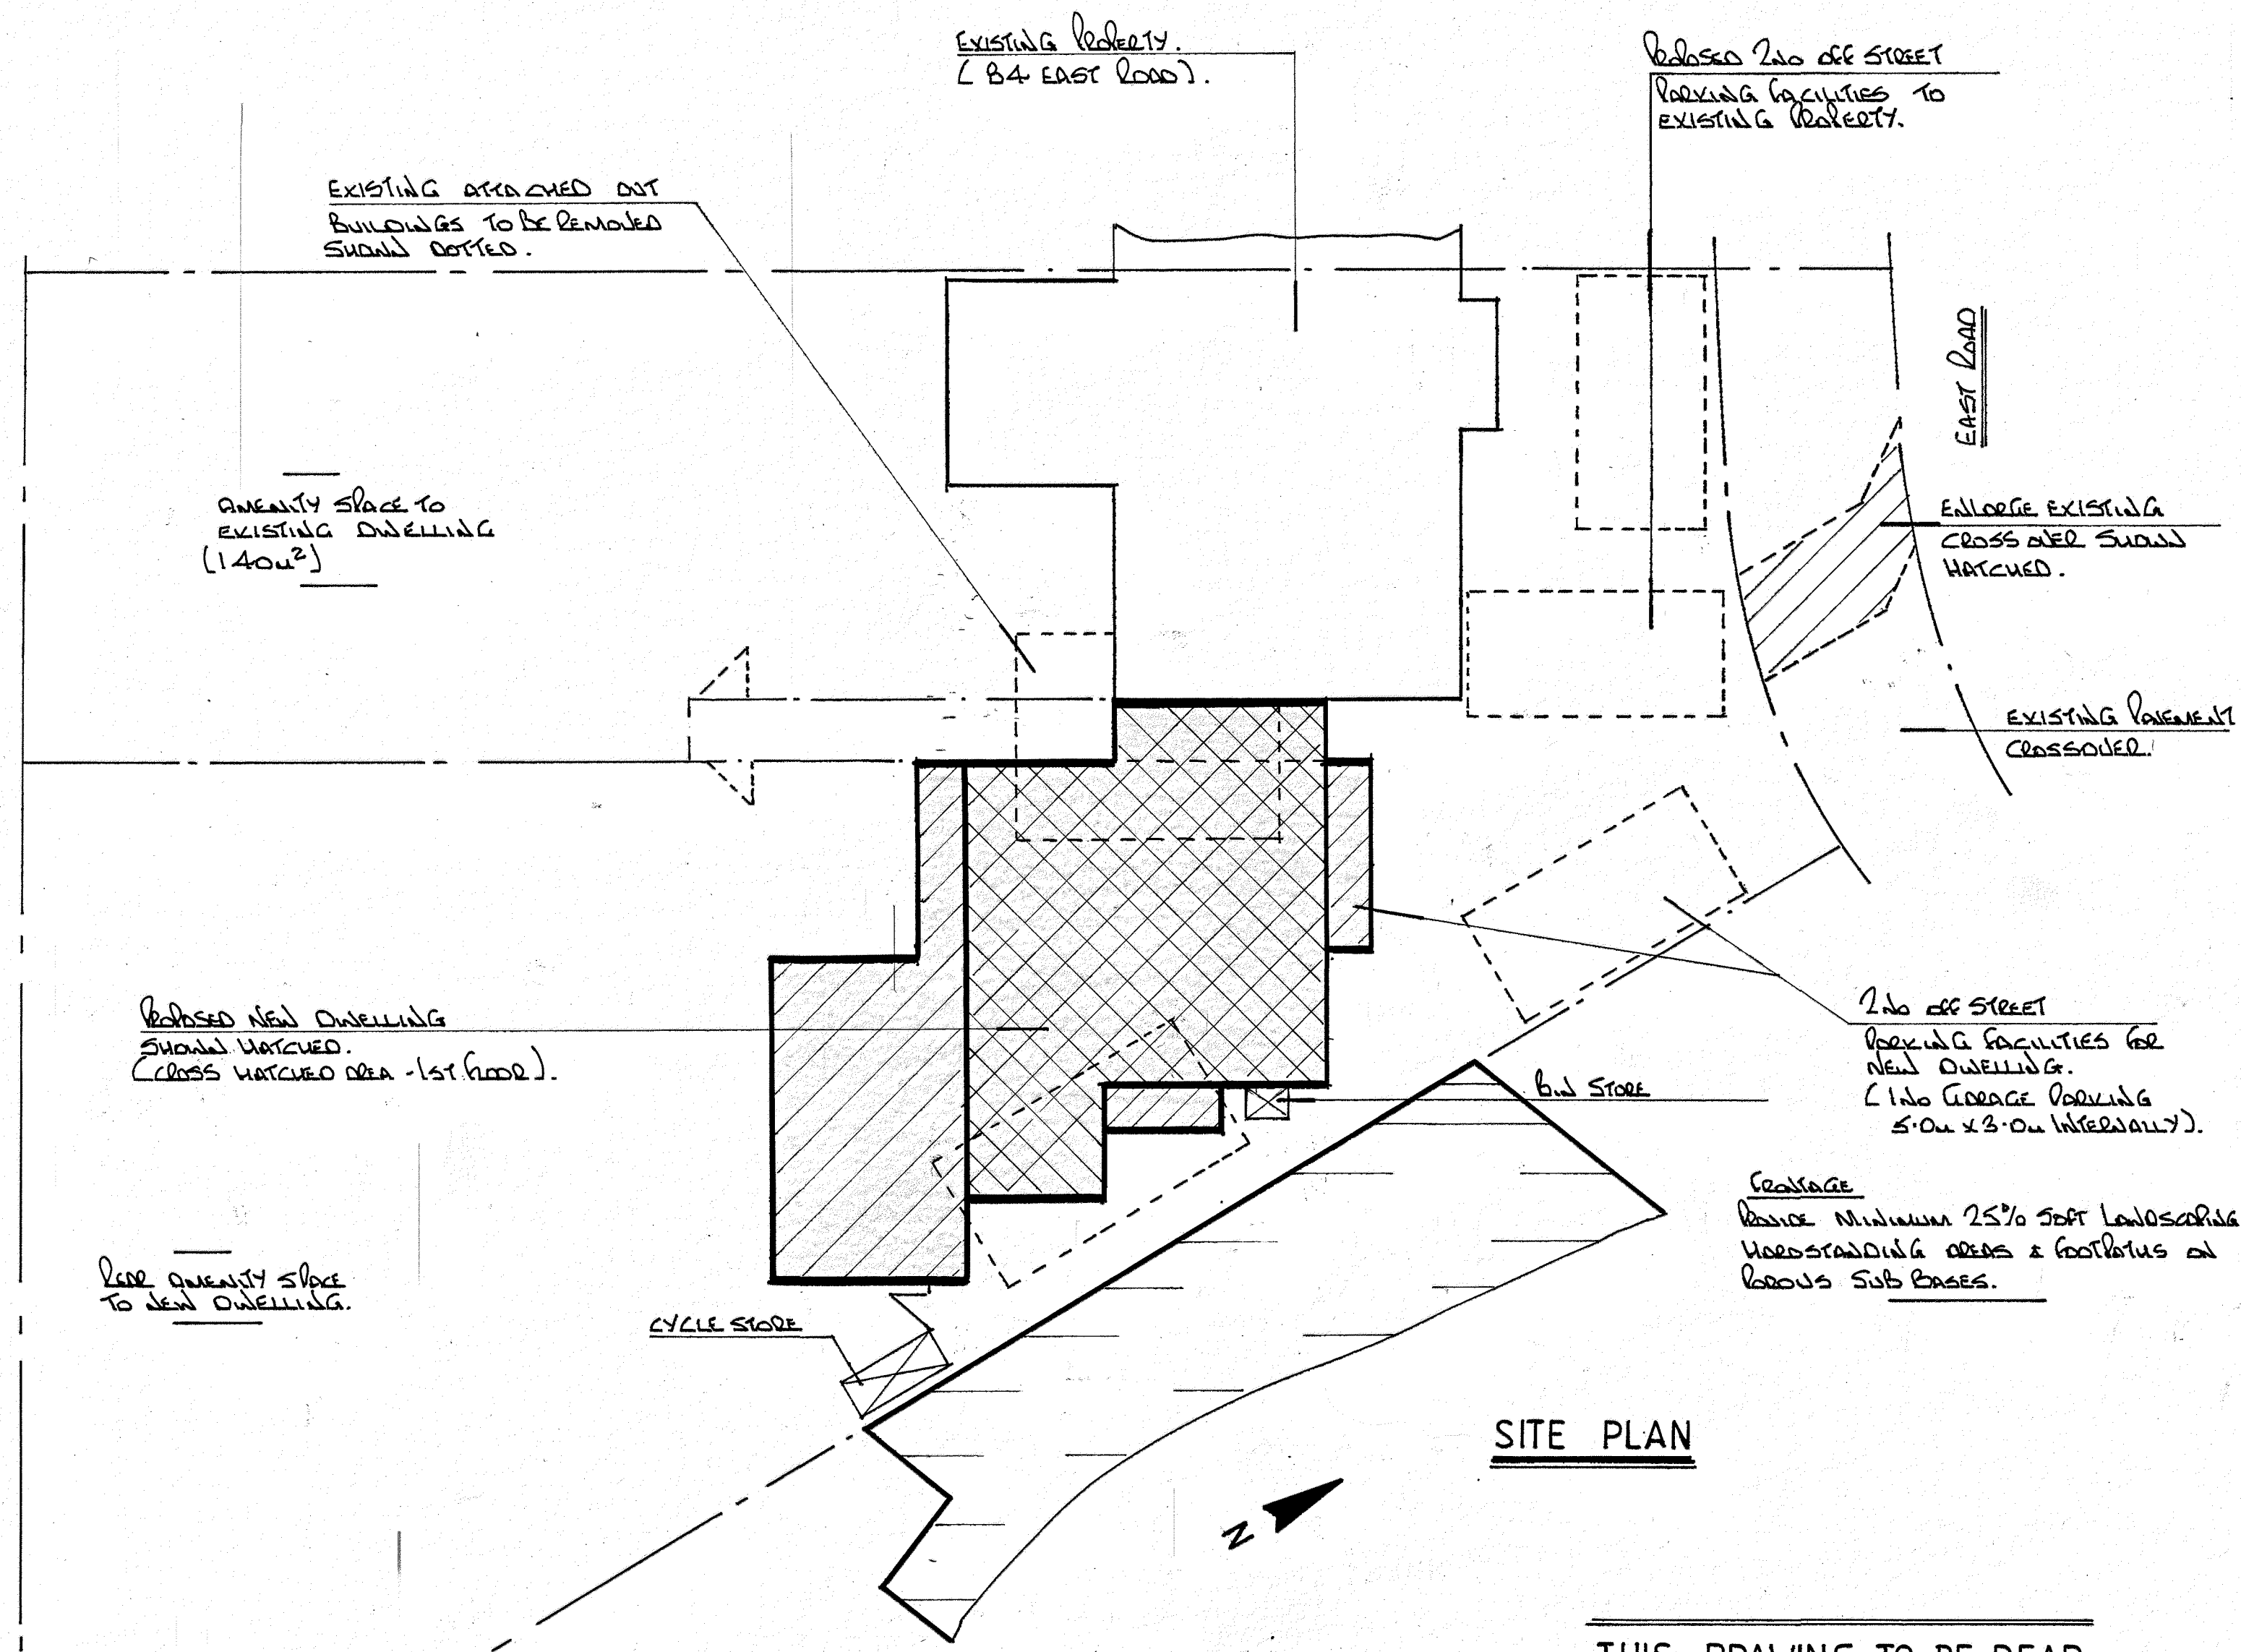

THIS DRAWING TO BE READ
IN CONJUNCTION WITH DRG
Nos 4413 /01 & 03

NOTES:
All dimensions must be checked on site and not
scaled from this drawing.

A		
	Date	Revisions

©copyright

Pottle & Co Ltd
Planning & Building Consultants

Suite A, 128 Manor Way
Ruislip, Middlesex, HA4 8HR

Tel: 01895 622800
www.pottle.uk.com

Client
MR MRS AGRAWAL

Job Title
84 EAST ROAD
WEST DRAYTON
MIDDX

Drawing Title
SITE PLAN

Scale 1:100

Date November 2020 Drawn by GJ

Drg No.	4415 /02	Rev.
---------	----------	------