


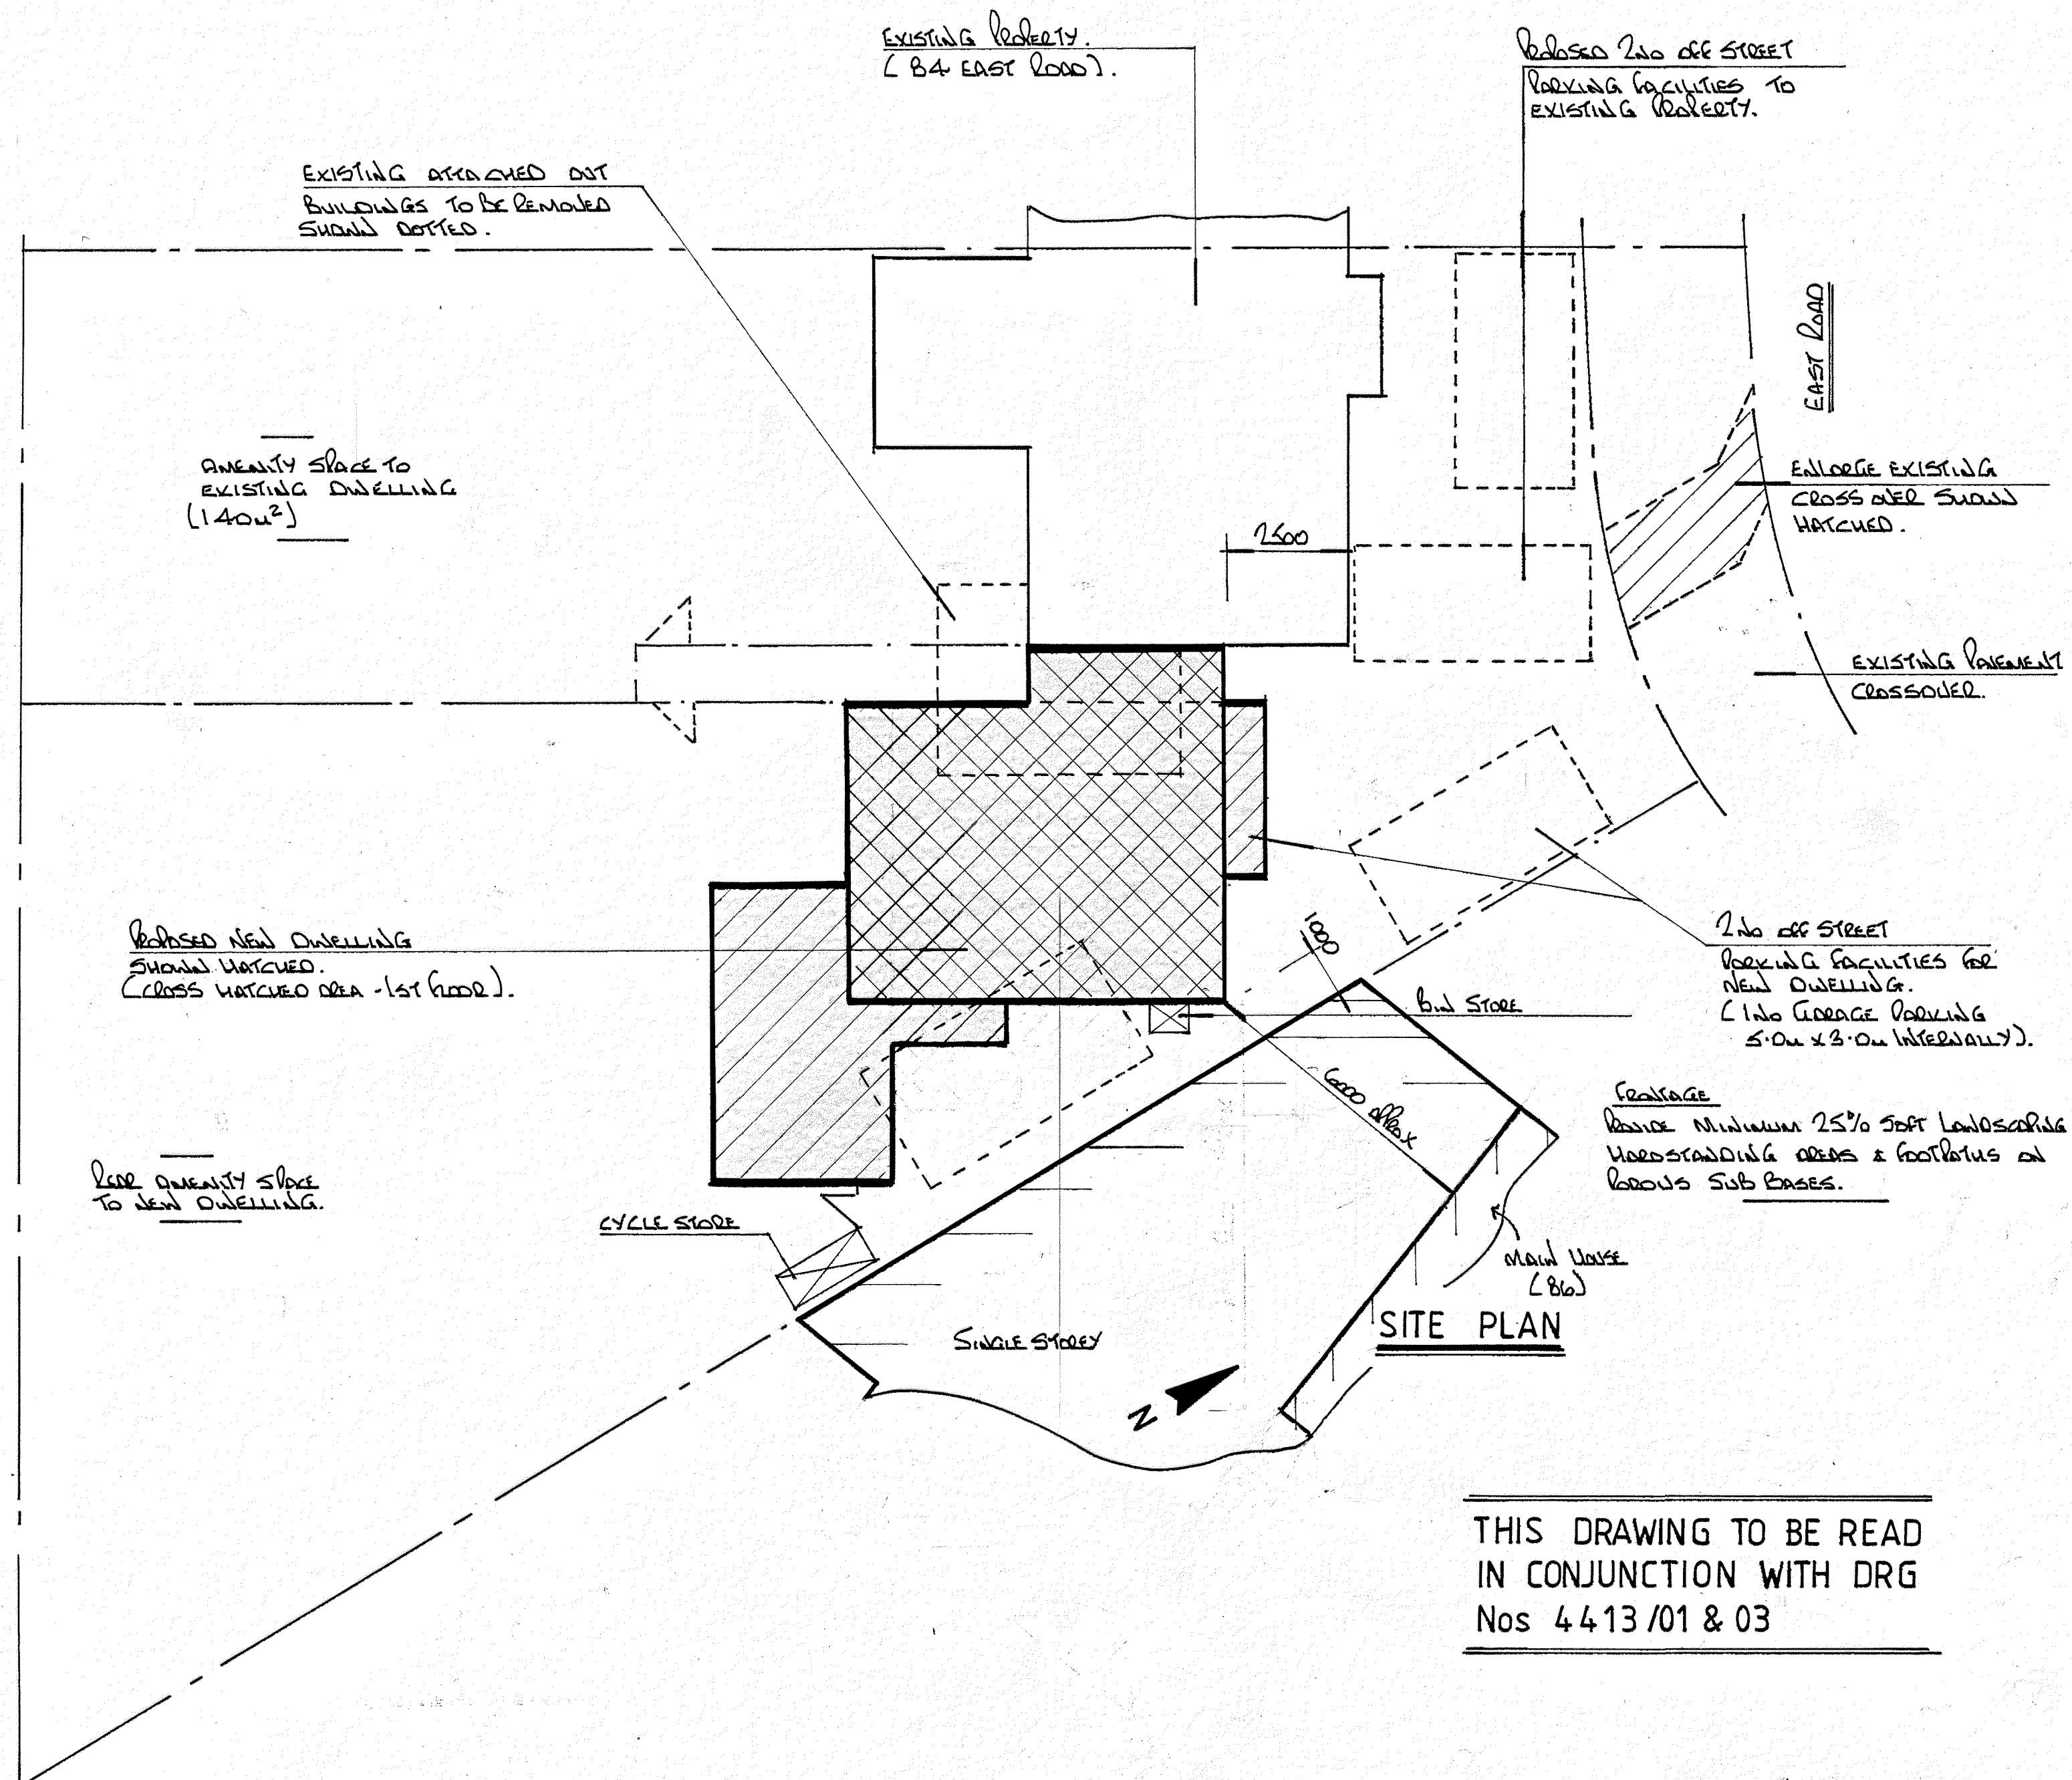

NOTES:
All dimensions must be checked on site and not
scaled from this drawing.

B	May 2021	Rev'd (including additional info).
A	May 2021	Scheme Revised
Date	Revisions	

©copyright

Pottle & Co Ltd
Planning & Building Consultants

Suite A, 128 Manor Way
Ruislip, Middlesex, HA4 8HR

Tel: 01895 622800
www.pottle.uk.com

Client

MR MRS AGRAWAL

Job Title

84 EAST ROAD
WEST DRAYTON
MIDDX

Drawing Title

SITE PLAN

Scale 1:100.

Date November 2020 Drawn by GJ

Drg No. 4415/02

Rev. JB