



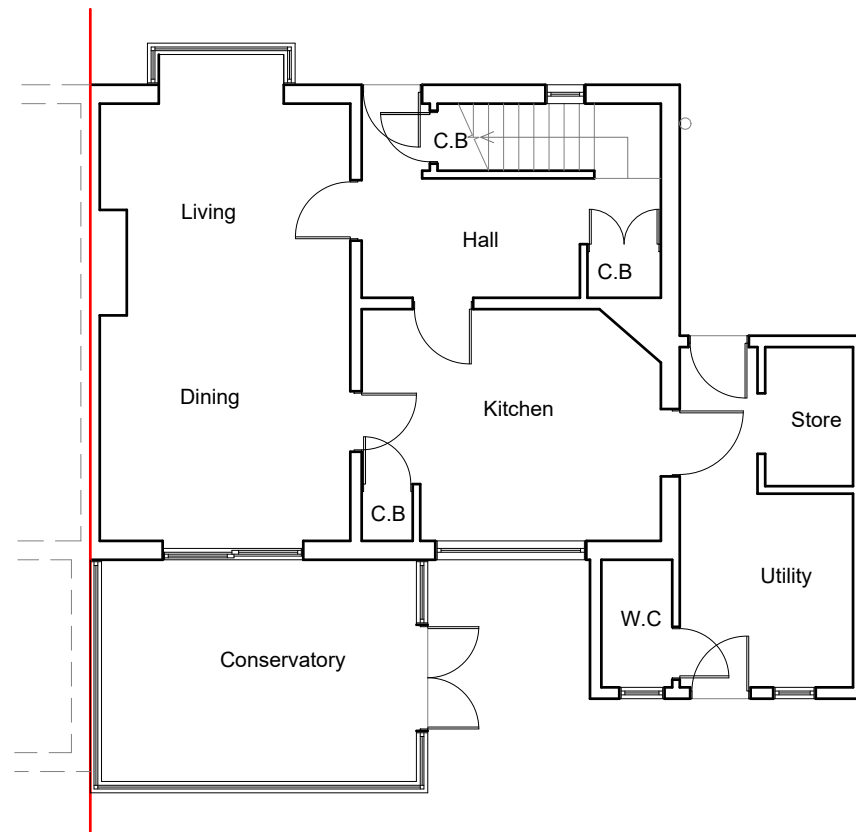

Existing Ground Floor Plan
Scale 1:100

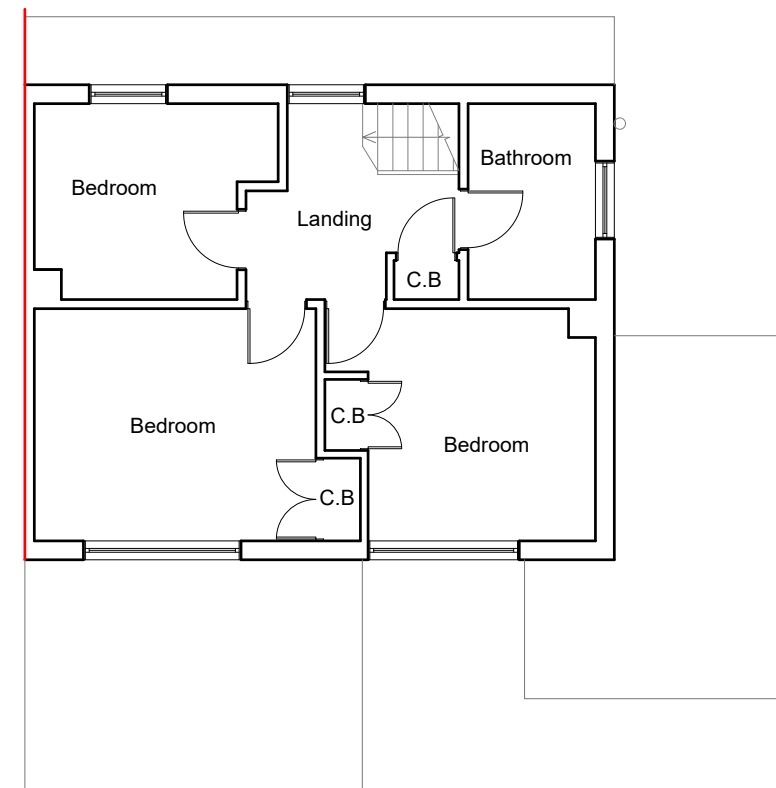


Existing First Floor Plan
Scale 1:100



	Project:	Title:	Scale: 1:100 @ A3
	84 East Road	Existing Floor Plans	Date: 07 2022
	West Drayton		Drawing No.: 3624 - 01/MT
	Middx		Revision
	UB7 9HA		
239 Western Road, Southall, Middx, UB2 5HS Tel: 020 8571 1369 info@multicreation.co.uk			




Existing Front Elevation
Scale:1:100

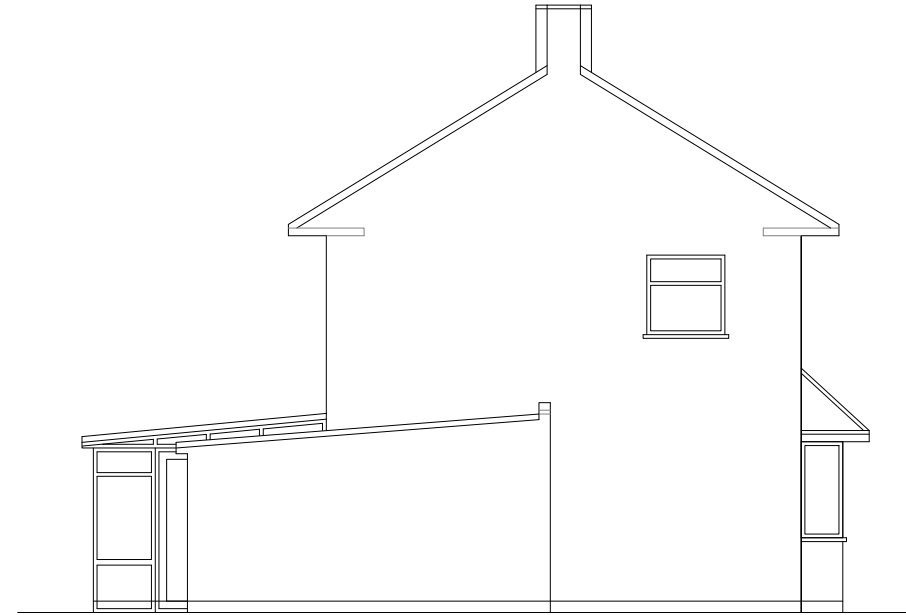

Existing Side Elevation
Scale:1:100





Existing Rear Elevation
Scale:1:100

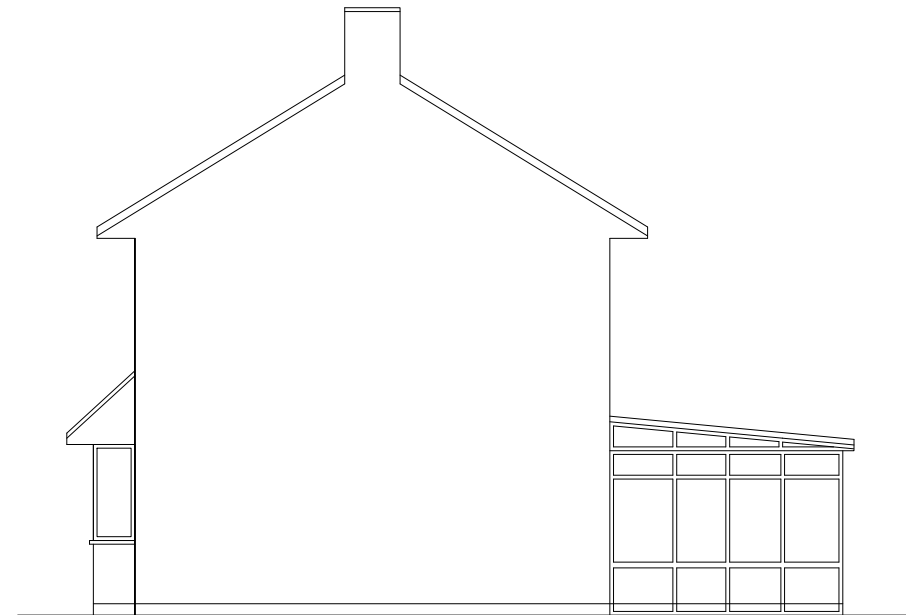

Existing Side Elevation
Scale:1:100

1:100

 


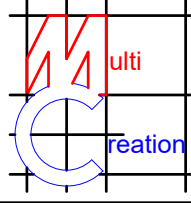	Project:	Title:	Scale: 1:100 @ A3
	84 East Road	Existing Elevations	Date: 07 2022
	West Drayton		Drawing No.: 3624 - 02/MT
	Middx		Revision
	UB7 9HA		
239 Western Road, Southall, Middx, UB2 5HS Tel: 020 8571 1369 info@multicreation.co.uk			

All work to comply with
current building regulations
and codes of practice


Do not scale from drawings
all dimensions to be checked
on site before the start of
any work

Proposed External Finish Materials to
Match Existing External Finish
Materials

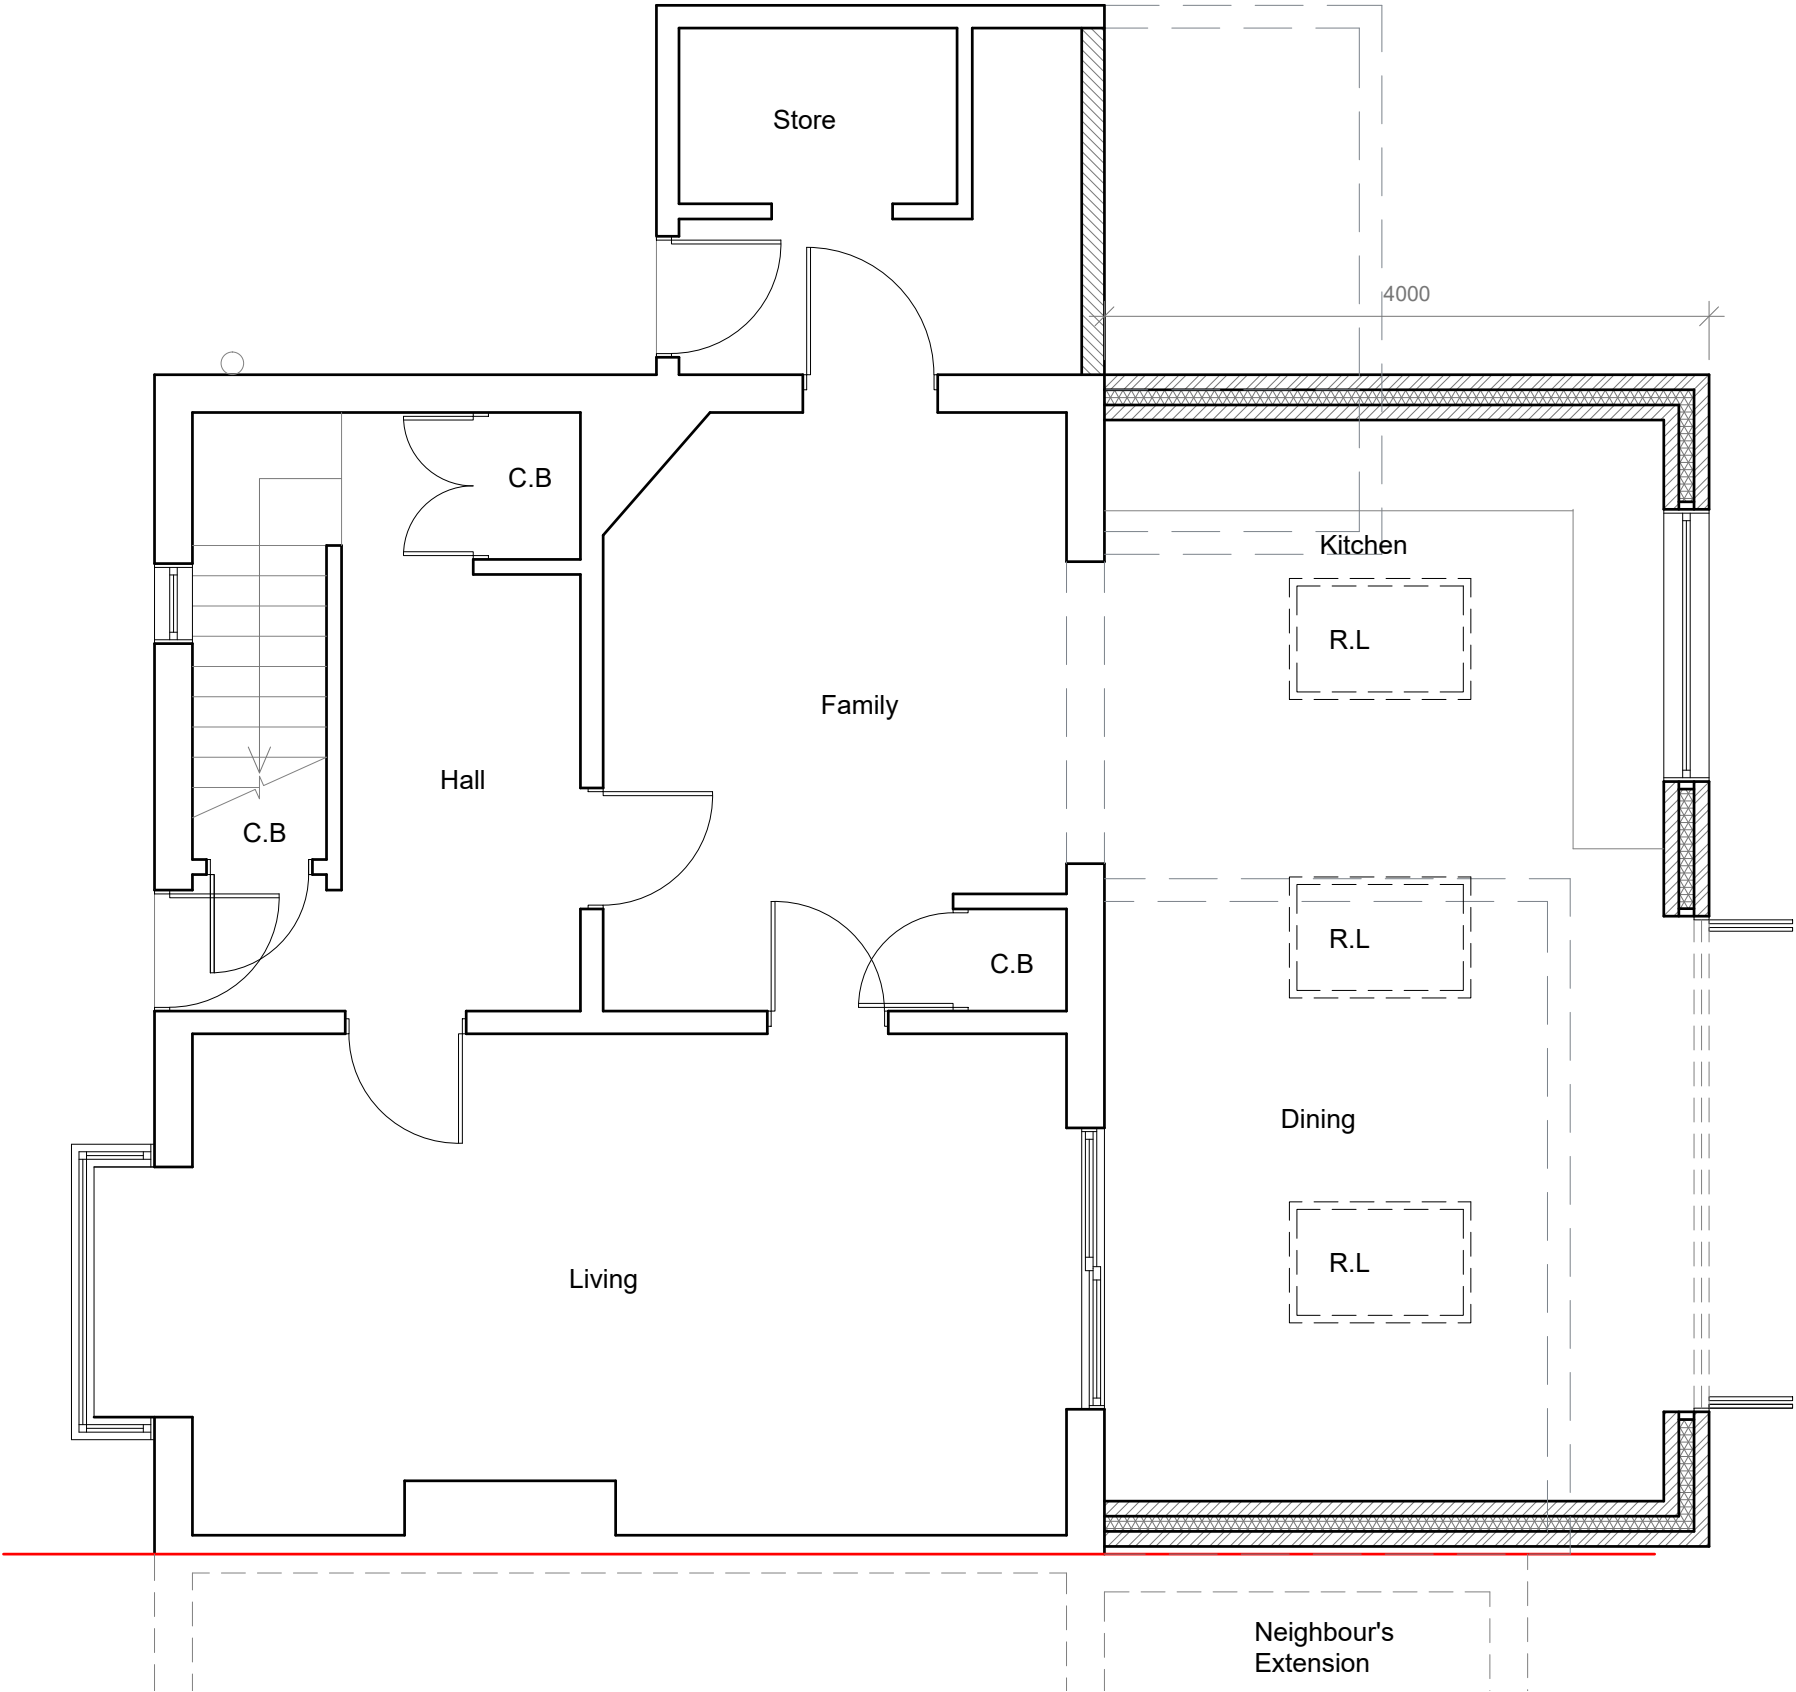

Proposed Ground Floor Plan
Scale 1:50

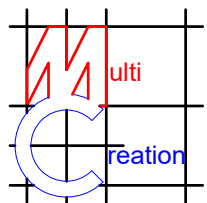

	Project:	Title:	Scale: 1:50 @ A3
	84 East Road	Proposed Ground Floor	Date: 07 2022
	West Drayton	Plan	Drawing No.: 3624 - 03/MT
	Middx		Revision
	UB7 9HA		
239 Western Road, Southall, Middx, UB2 5HS Tel: 020 8571 1369 info@multicreation.co.uk			


All work to comply with current building regulations and codes of practice

Do not scale from drawings
all dimensions to be checked on site before the start of any work


Proposed External Finish Materials to Match Existing External Finish Materials




Proposed Rear Elevation
Scale:1:100

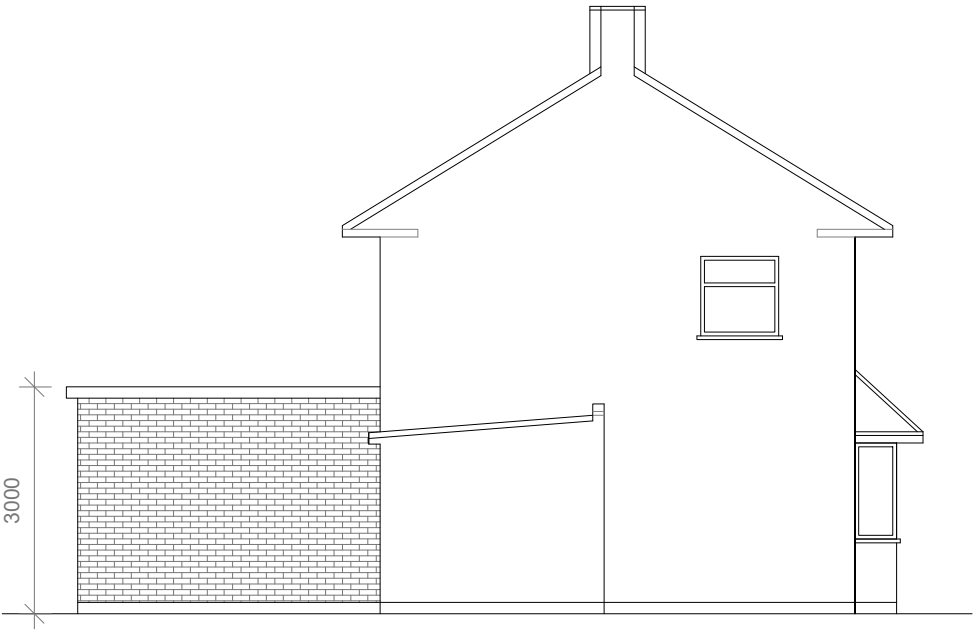


Proposed Side Elevation
Scale:1:100

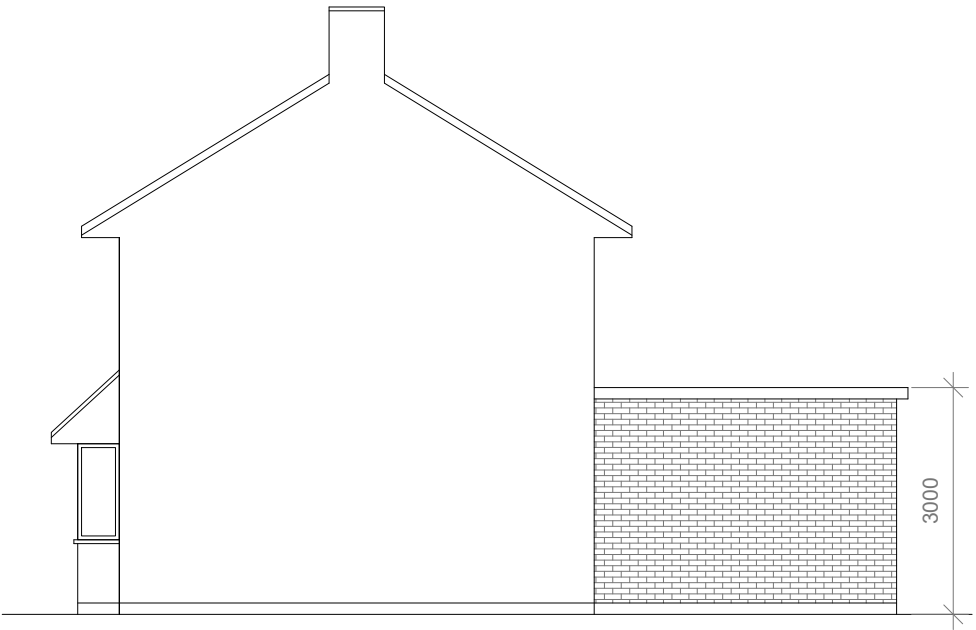

Proposed Side Elevation
Scale:1:100

 

 	Project:	Title:	Scale: 1:100 @ A3
	84 East Road	Proposed Elevations	Date: 07 2022
	West Drayton		Drawing No.: 3624 - 04/MT
	Middx		Revision
	UB7 9HA		
239 Western Road, Southall, Middx, UB2 5HS Tel: 020 8571 1369 info@multicreation.co.uk			

