




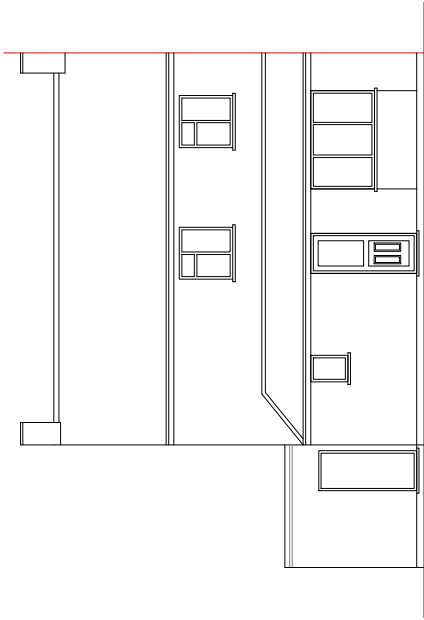


Existing Front Elevation
Scale:1:100

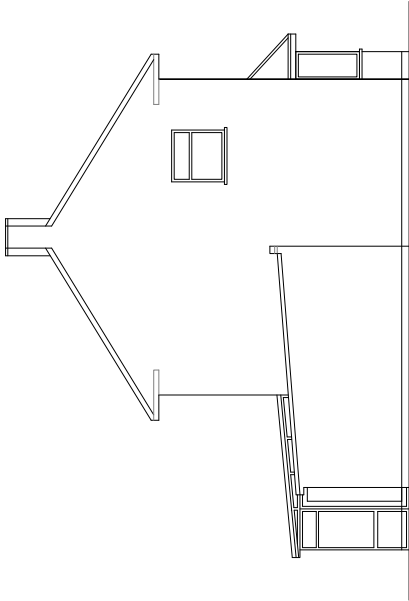

Existing Side Elevation
Scale:1:100

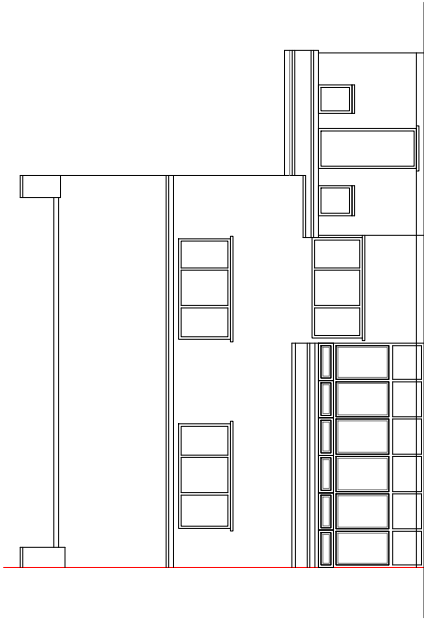


Existing Rear Elevation
Scale:1:100

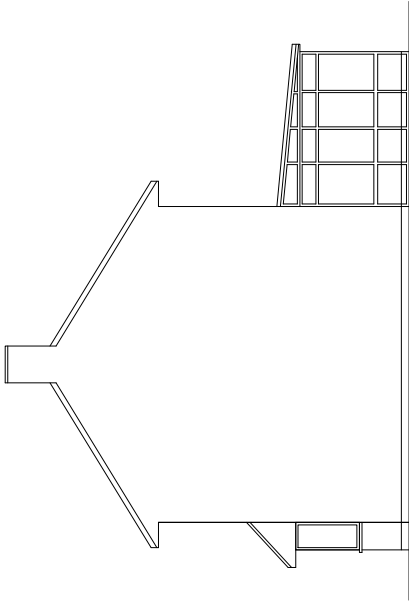

Existing Side Elevation
Scale:1:100

 

		Project:	84 East Road West Drayton Middx UB7 9HA		Title:		Existing Elevations	
								Scale: 1:100 @ A3
								Date: 07 2022
								Drawing No.: 3624 - 02/MT
								Revision
239 Western Road, Southall, Middx, UB2 5HS Tel: 020 8571 1369 info@multicreation.co.uk								