


All work to comply with current building regulations and codes of practice


Do not scale from drawings all dimensions to be checked on site before the start of any work

Proposed External Finish Materials to Match Existing External Finish Materials

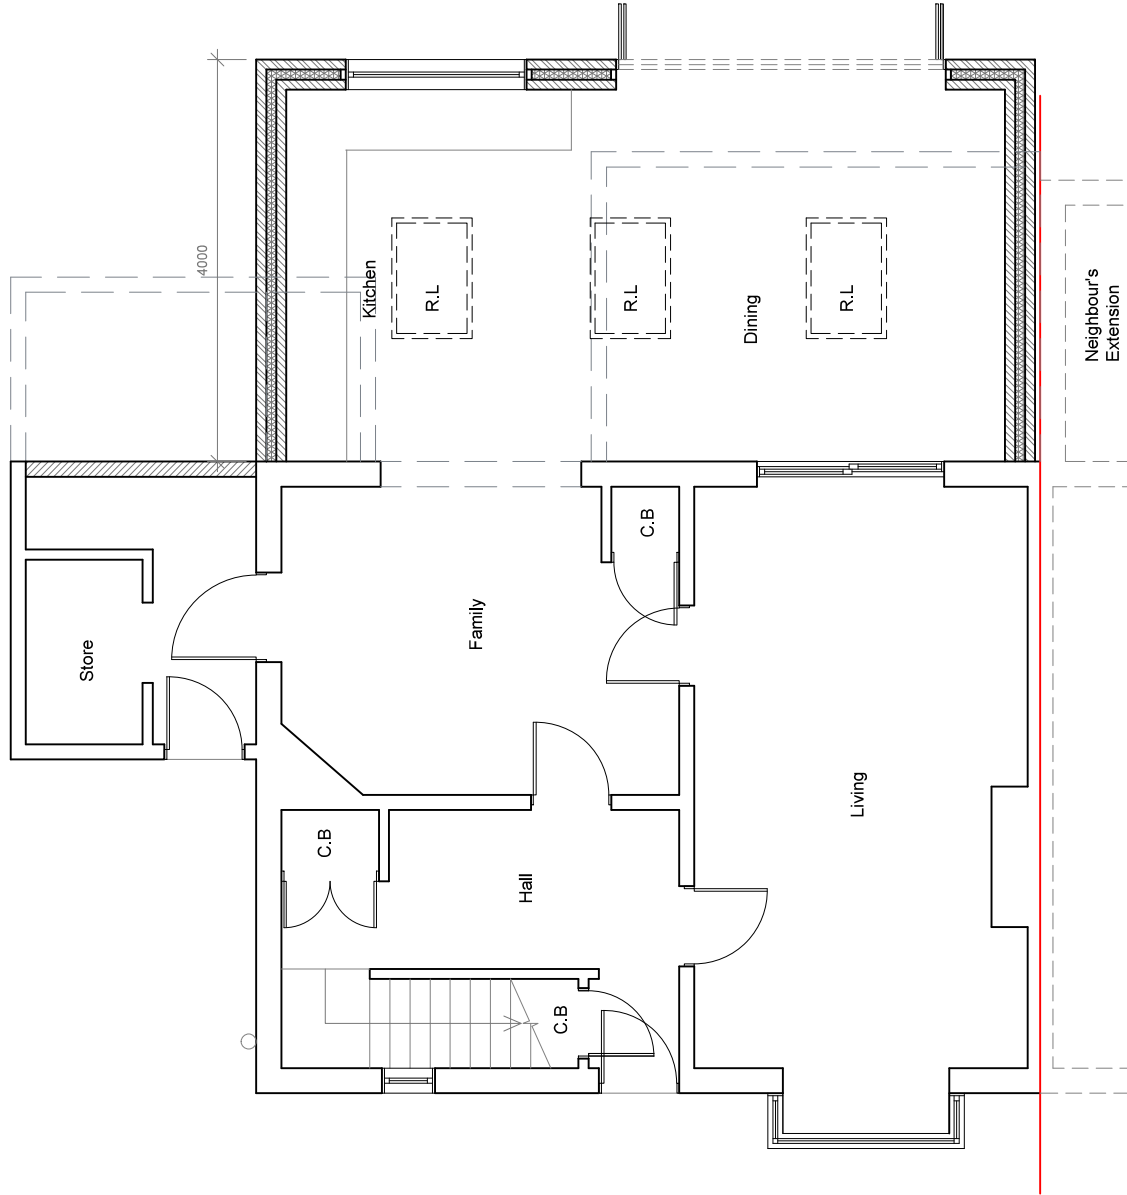

Proposed Ground Floor Plan
Scale 1:50

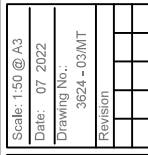

	Project: 84 East Road West Drayton Middx UB7 9HA	Title: Proposed Ground Floor Plan	Scale: 1:50 @ A3 Date: 07 2022 Drawing No.: 3624 - 03/MT Revision:
239 Western Road, Southall, Middx, UB2 5HS Tel: 020 8571 1369 info@multicreation.co.uk			